


Site plan as proposed @ 1:200

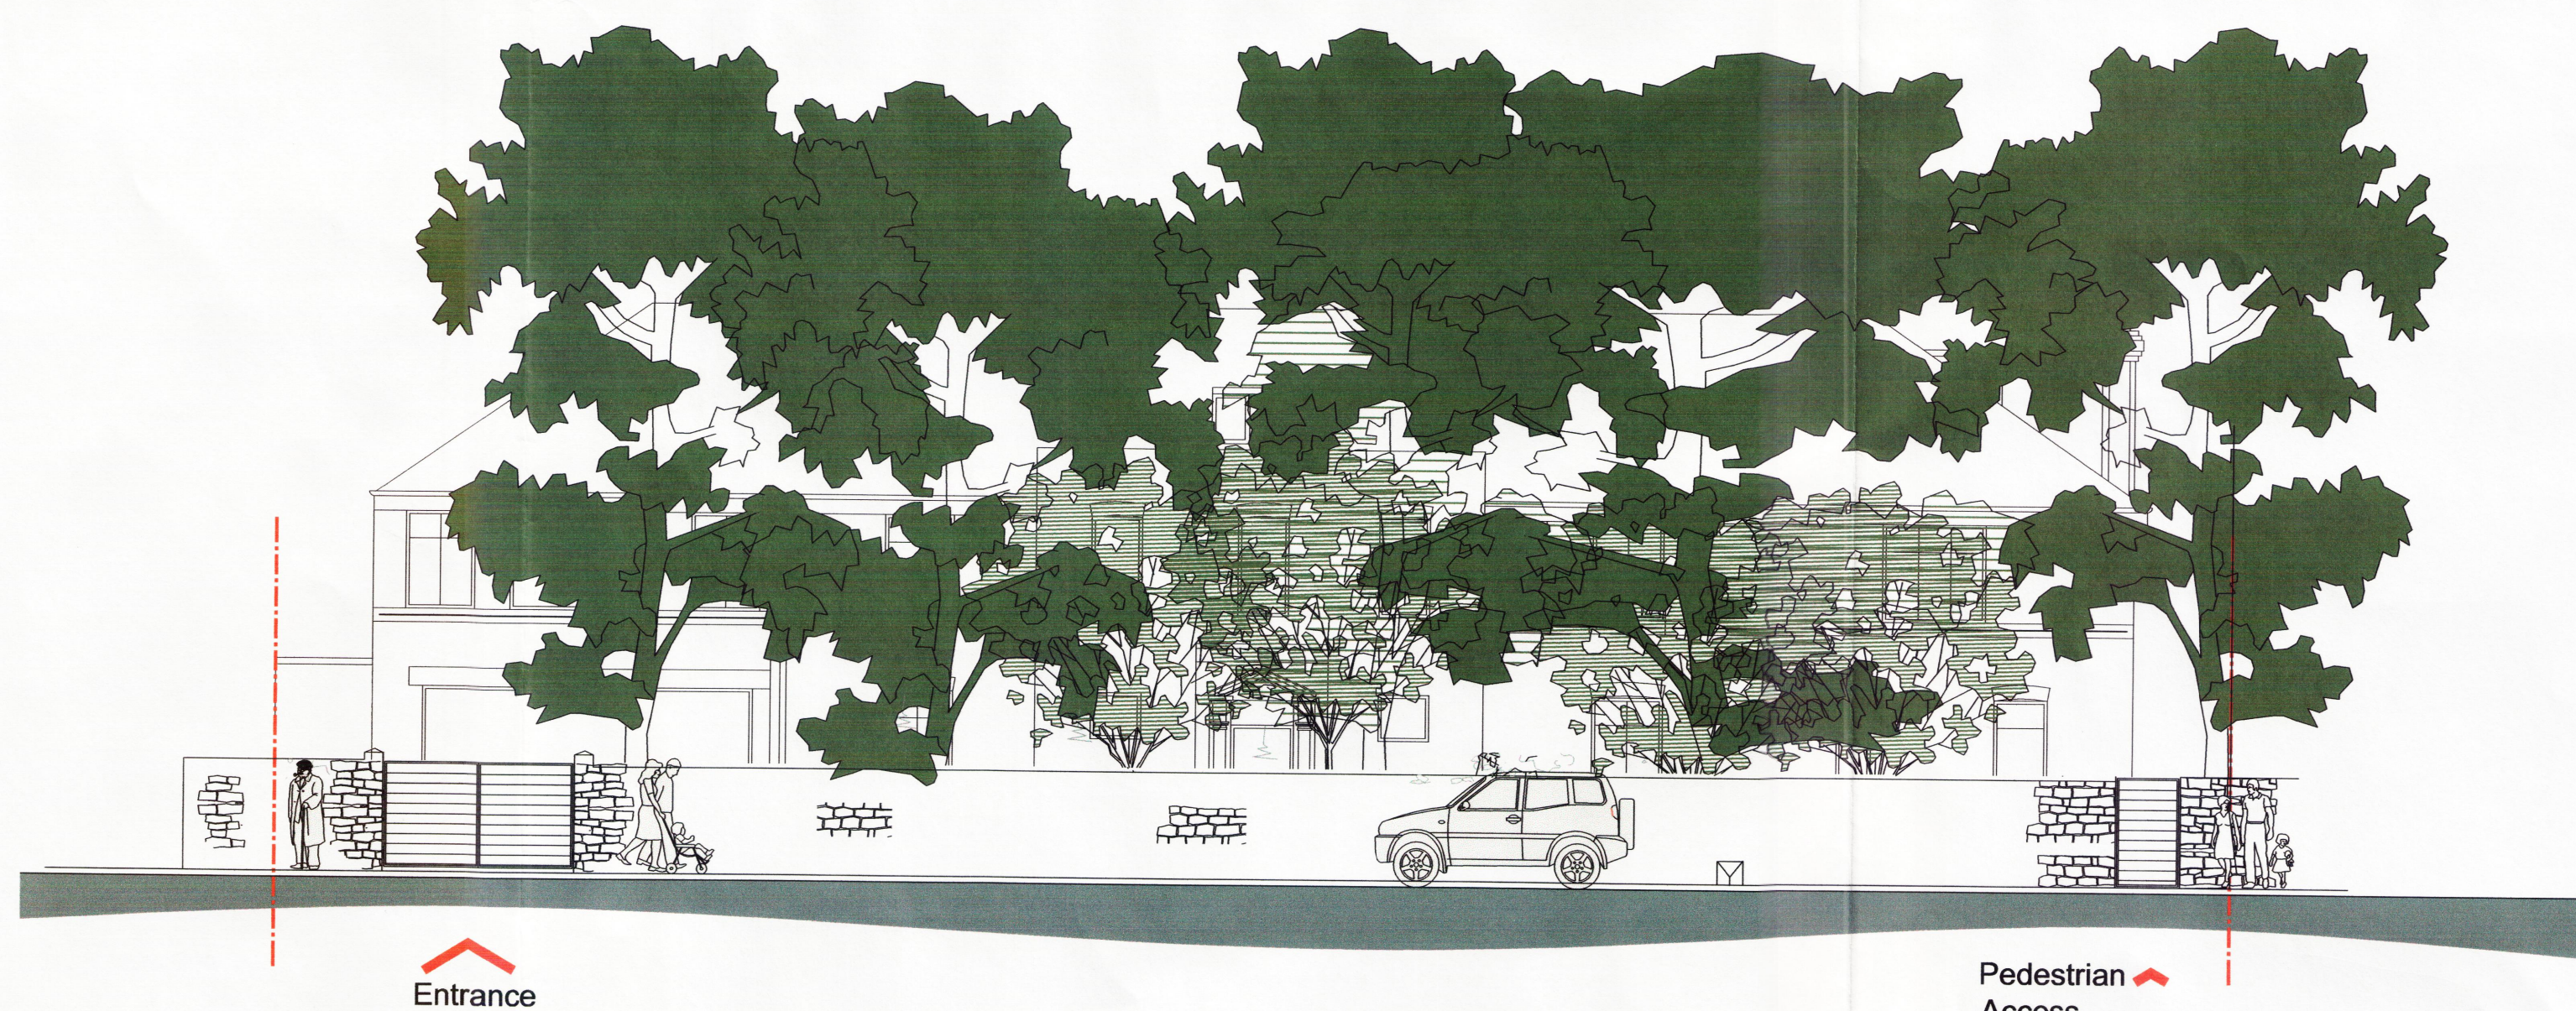

Existing context elevation along Quarry Street @ 1:100

PLANNING

All dimensions to be checked on site.
Figured dimensions to be used in preference to scales.
This drawing is copyright and remains the property of Smith + McHugh Architecture Ltd.
Smith + McHugh Architecture Ltd accepts no responsibility for any unauthorised amendments to the drawing and does not permit unauthorised copying of the drawing.

Revisions / Notes

Client Waverton House Nursery Ltd

Job title Proposed day nursery @ Treetops, Quarry Street, Liverpool

Drawing title Existing Site plan and Context elevation & Location Plan

Job Number 14.009 Drwg no. 001

Rev

Scale 1:200

Drawn das

Checked

Date

Smith + McHugh Architecture Ltd
1 Waverton Street
Liverpool
L3 5GE
www.smithmchugh.com

Smith + McHugh
architecture

15/10/2015