
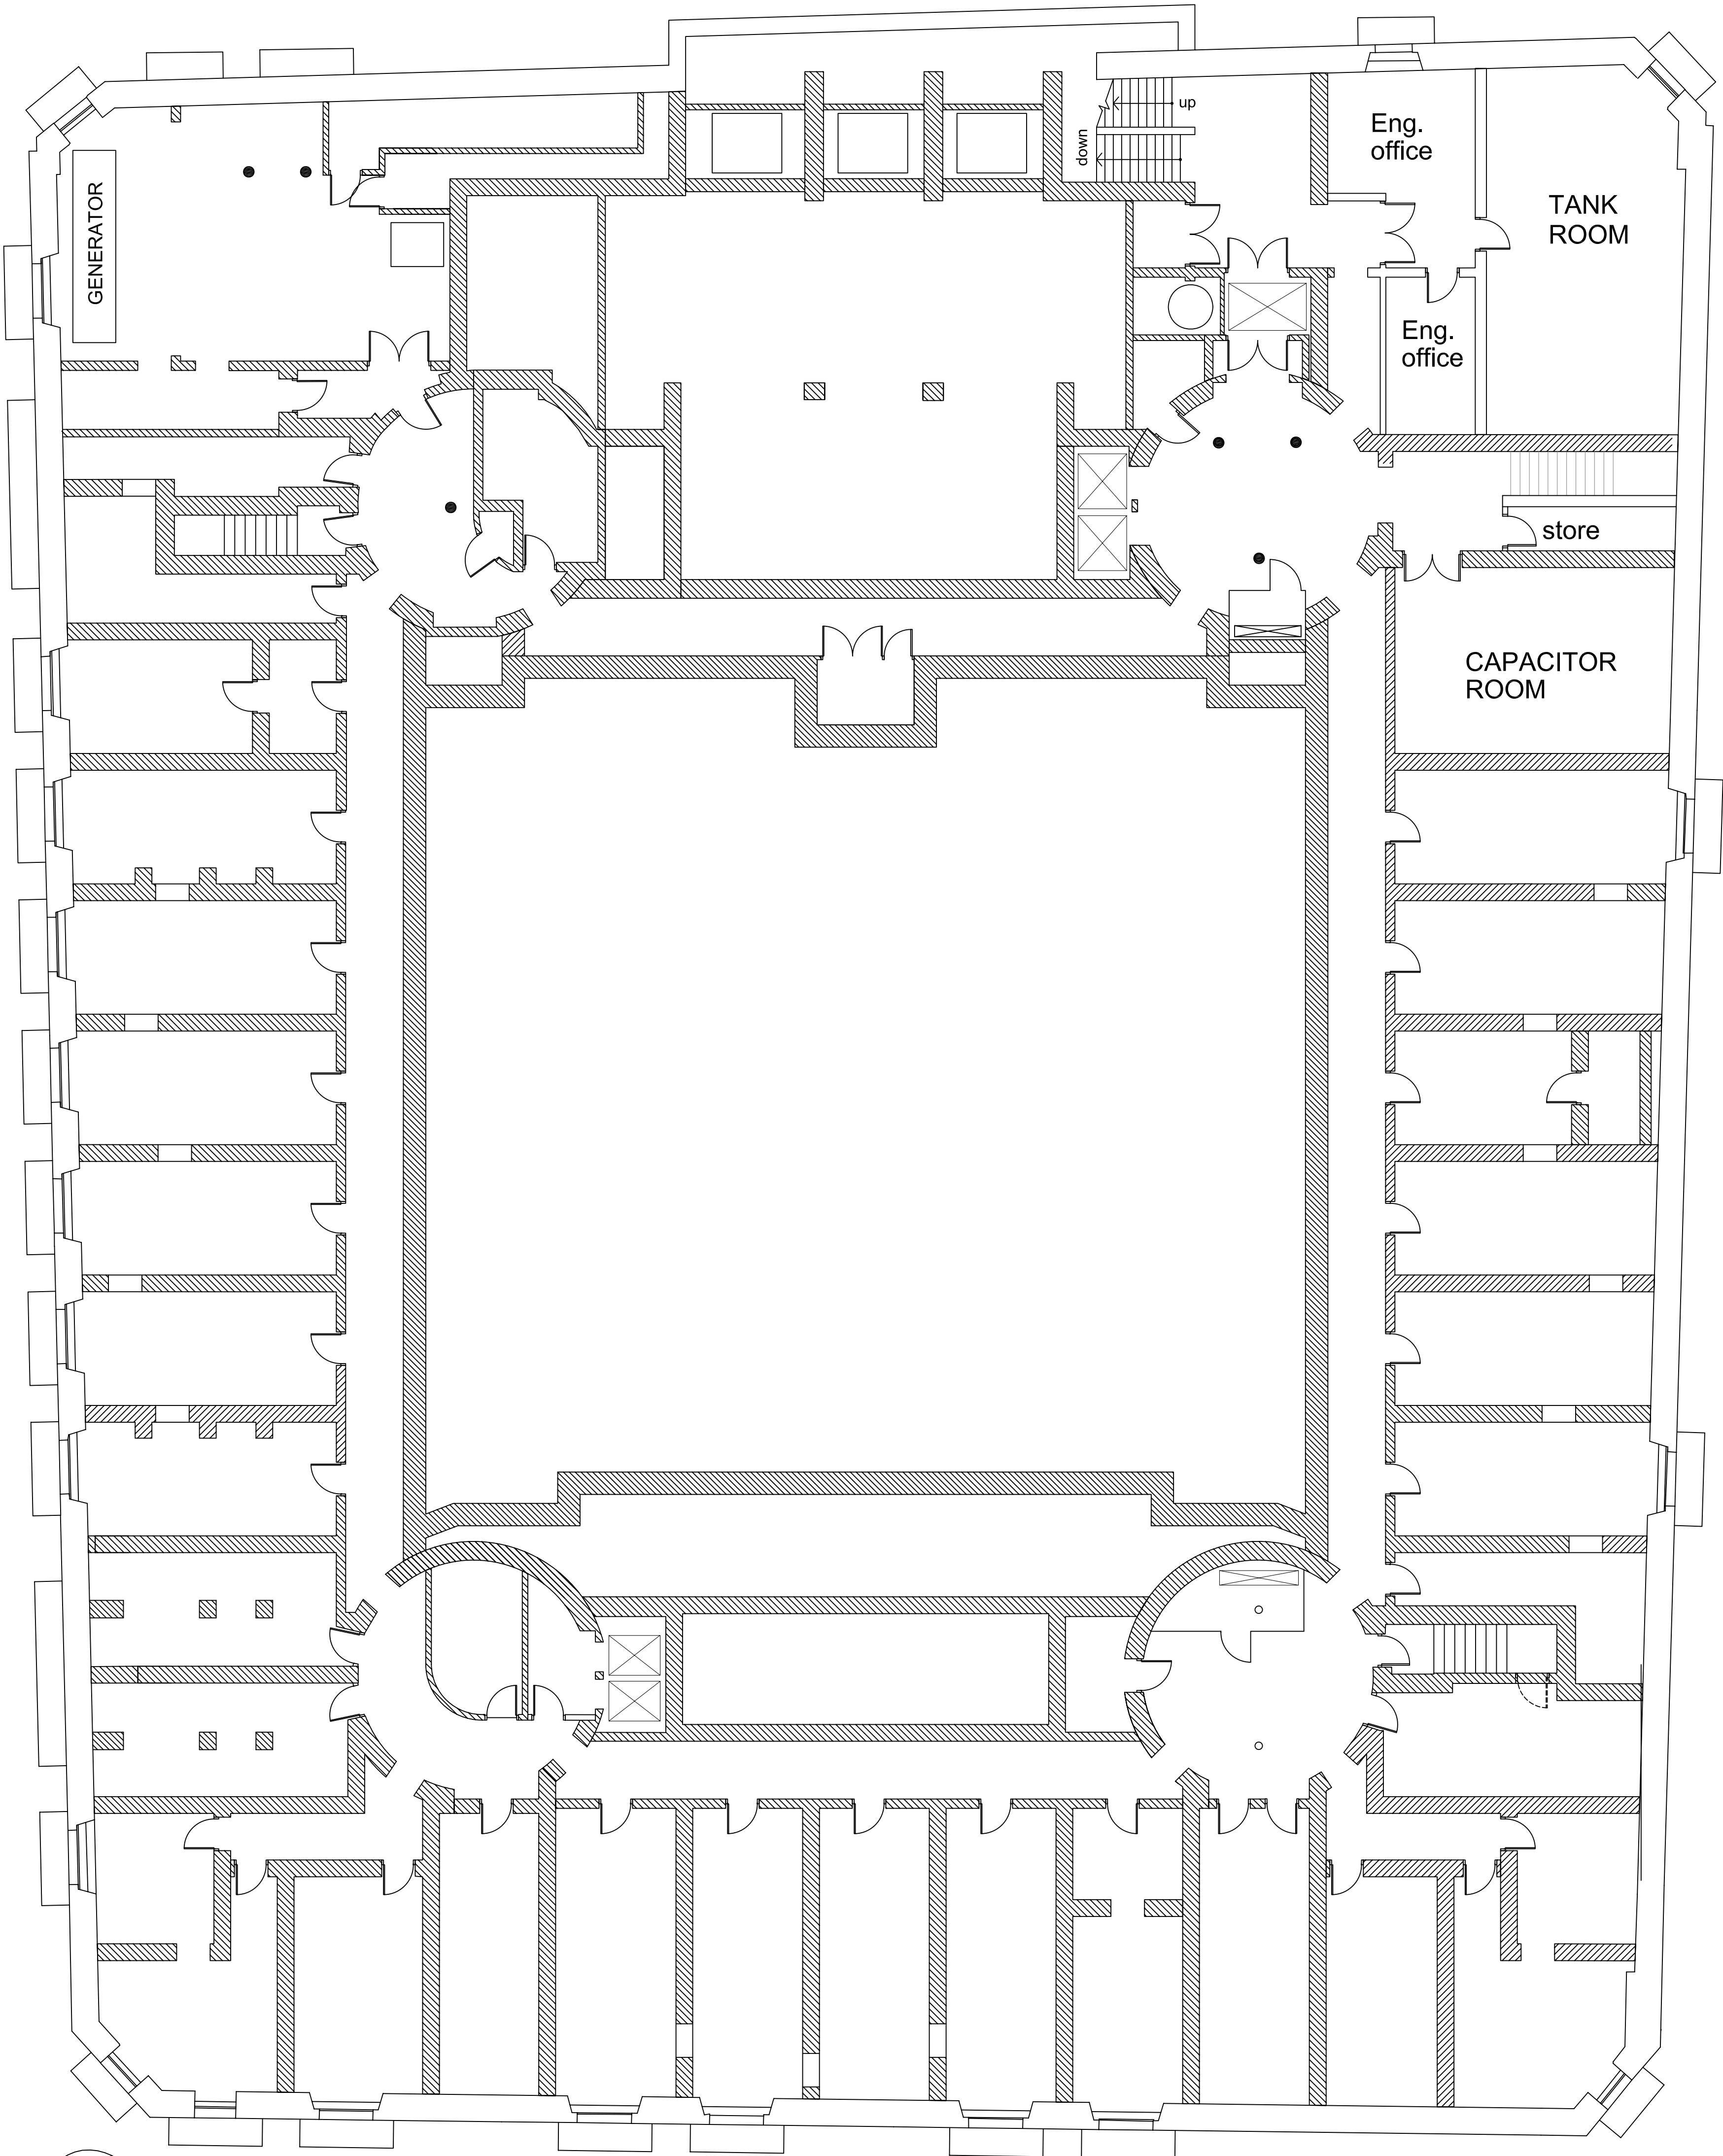


RUMFORD STREET

EXCHANGE PASSAGE WEST


EXCHANGE STREET WEST

WATER STREET

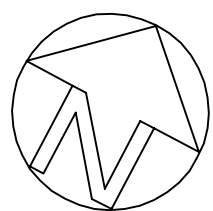

REV A: GENERAL UPDATES TO EXISTING LAYOUT SHOWN 10.02.11

Existing
basement floor plan

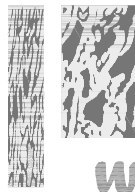povall worthington	 5 PILOTS VIEW HERON ROAD BELFAST BT3 9LE T: 028 90 45 01 05 F: 028 90 45 01 04 E: pw@pwmail.co.uk www.povallworthington.com	rev : date : notes		date
		client		28.07.2009
		project title		drawn by
		drawing title		scale
Existing Basement Floor Plan Planning		project no.	drawing no.	revision
8112		(00) 100	A	