


Proposed Change of Use of Former Community Centre to  
15 Self Contained 1 and 2 Bedroom Residential Units at  
1-19 Wellington Street Garston Liverpool  
Drg No2 Existing Elevations  
Scale 1:100

12F 2870


07 NOV 2012

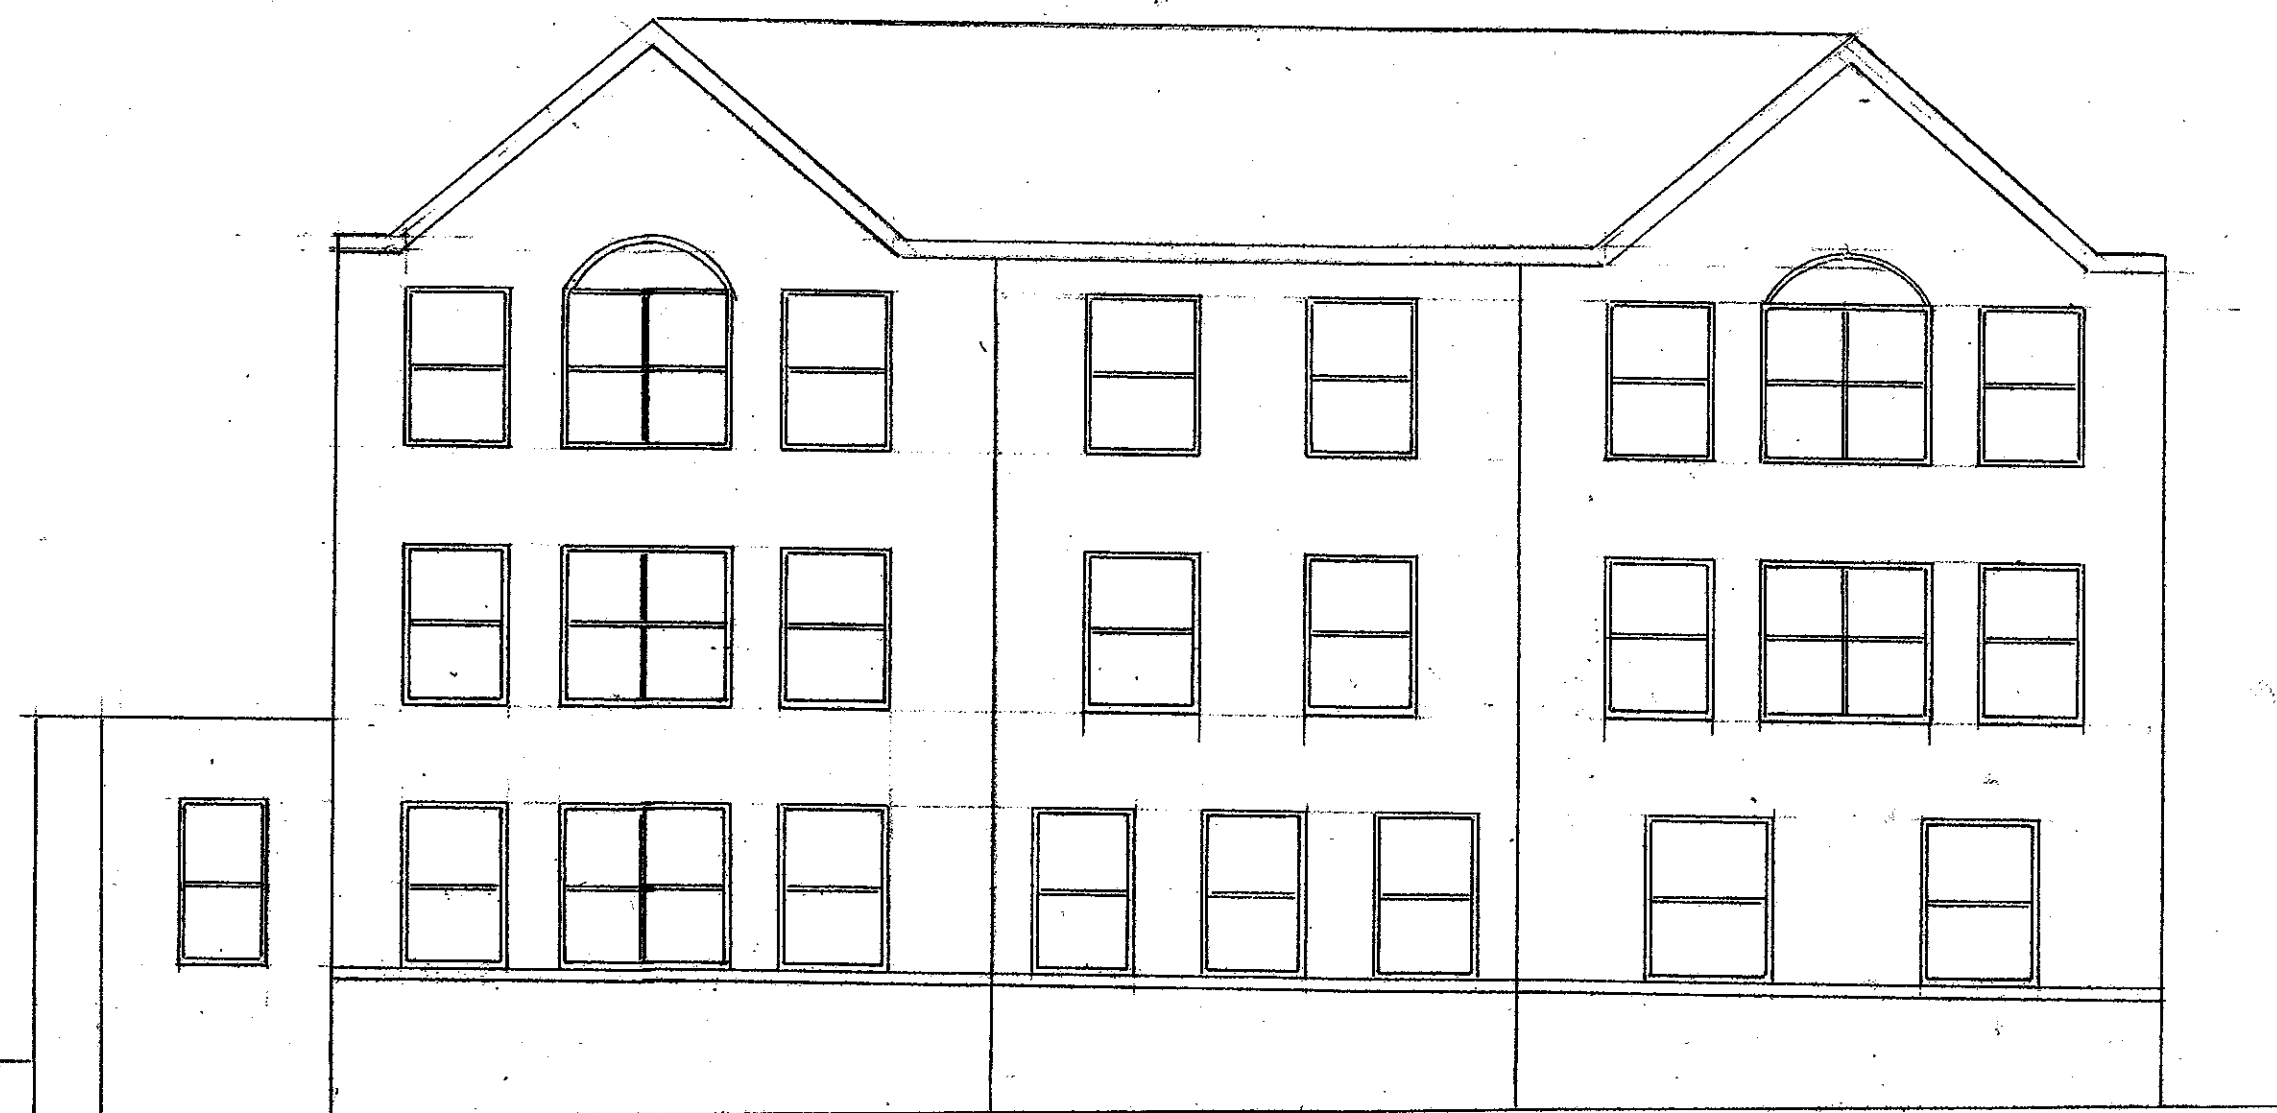


Front Elevation



North East Elevation

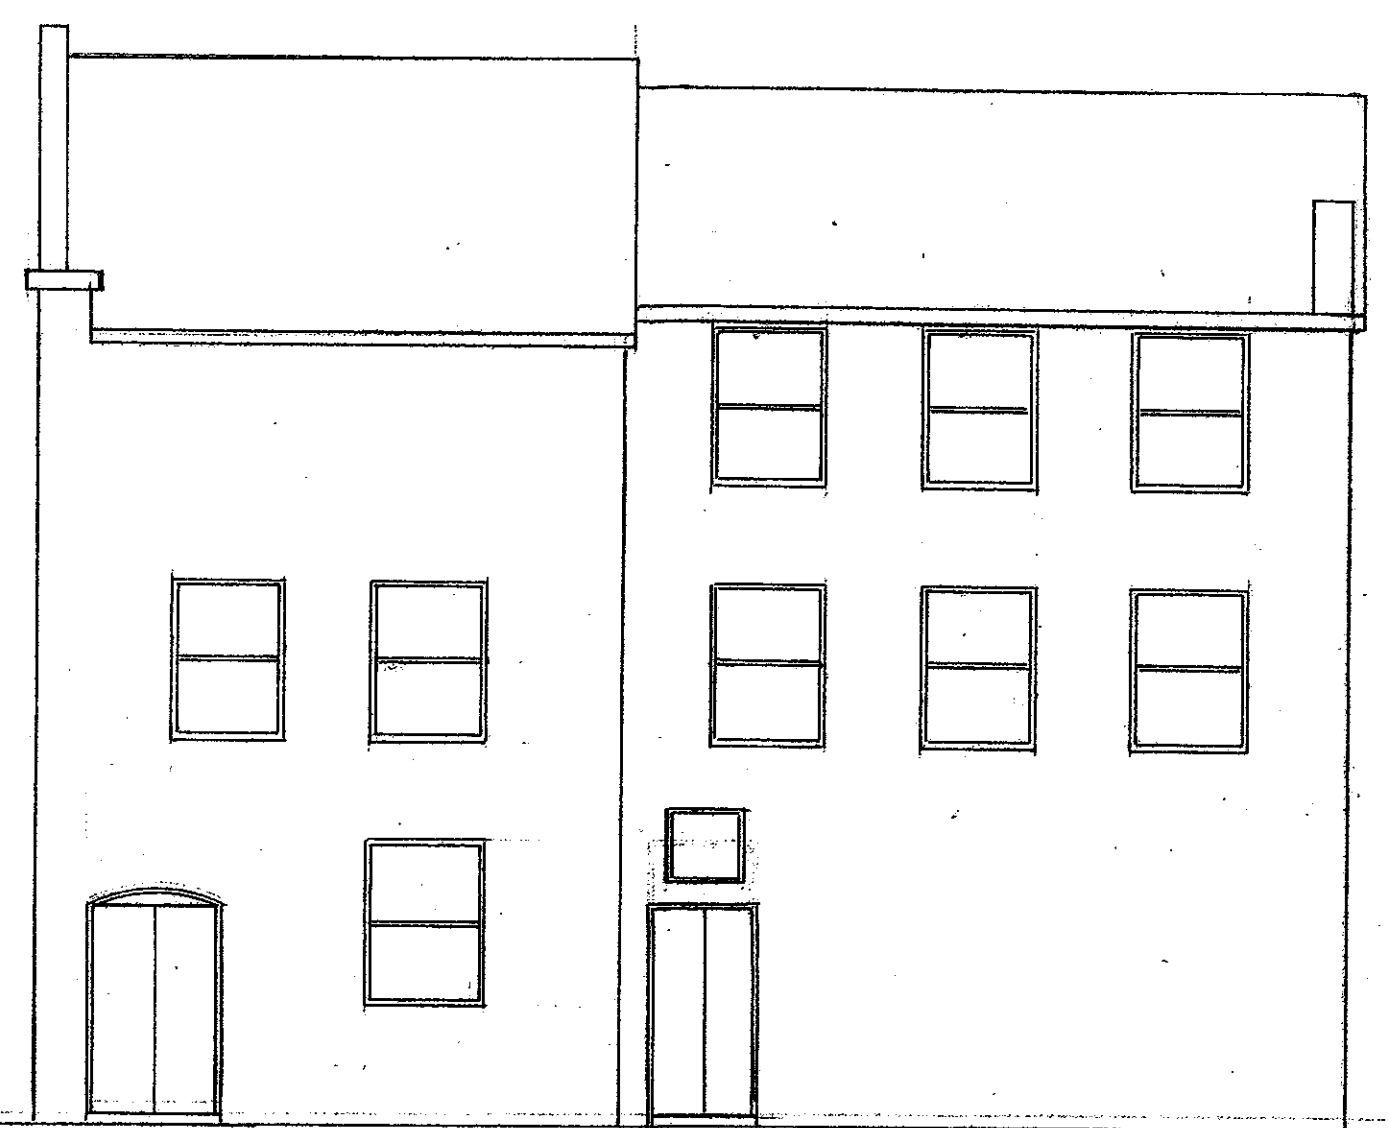

South West Elevation

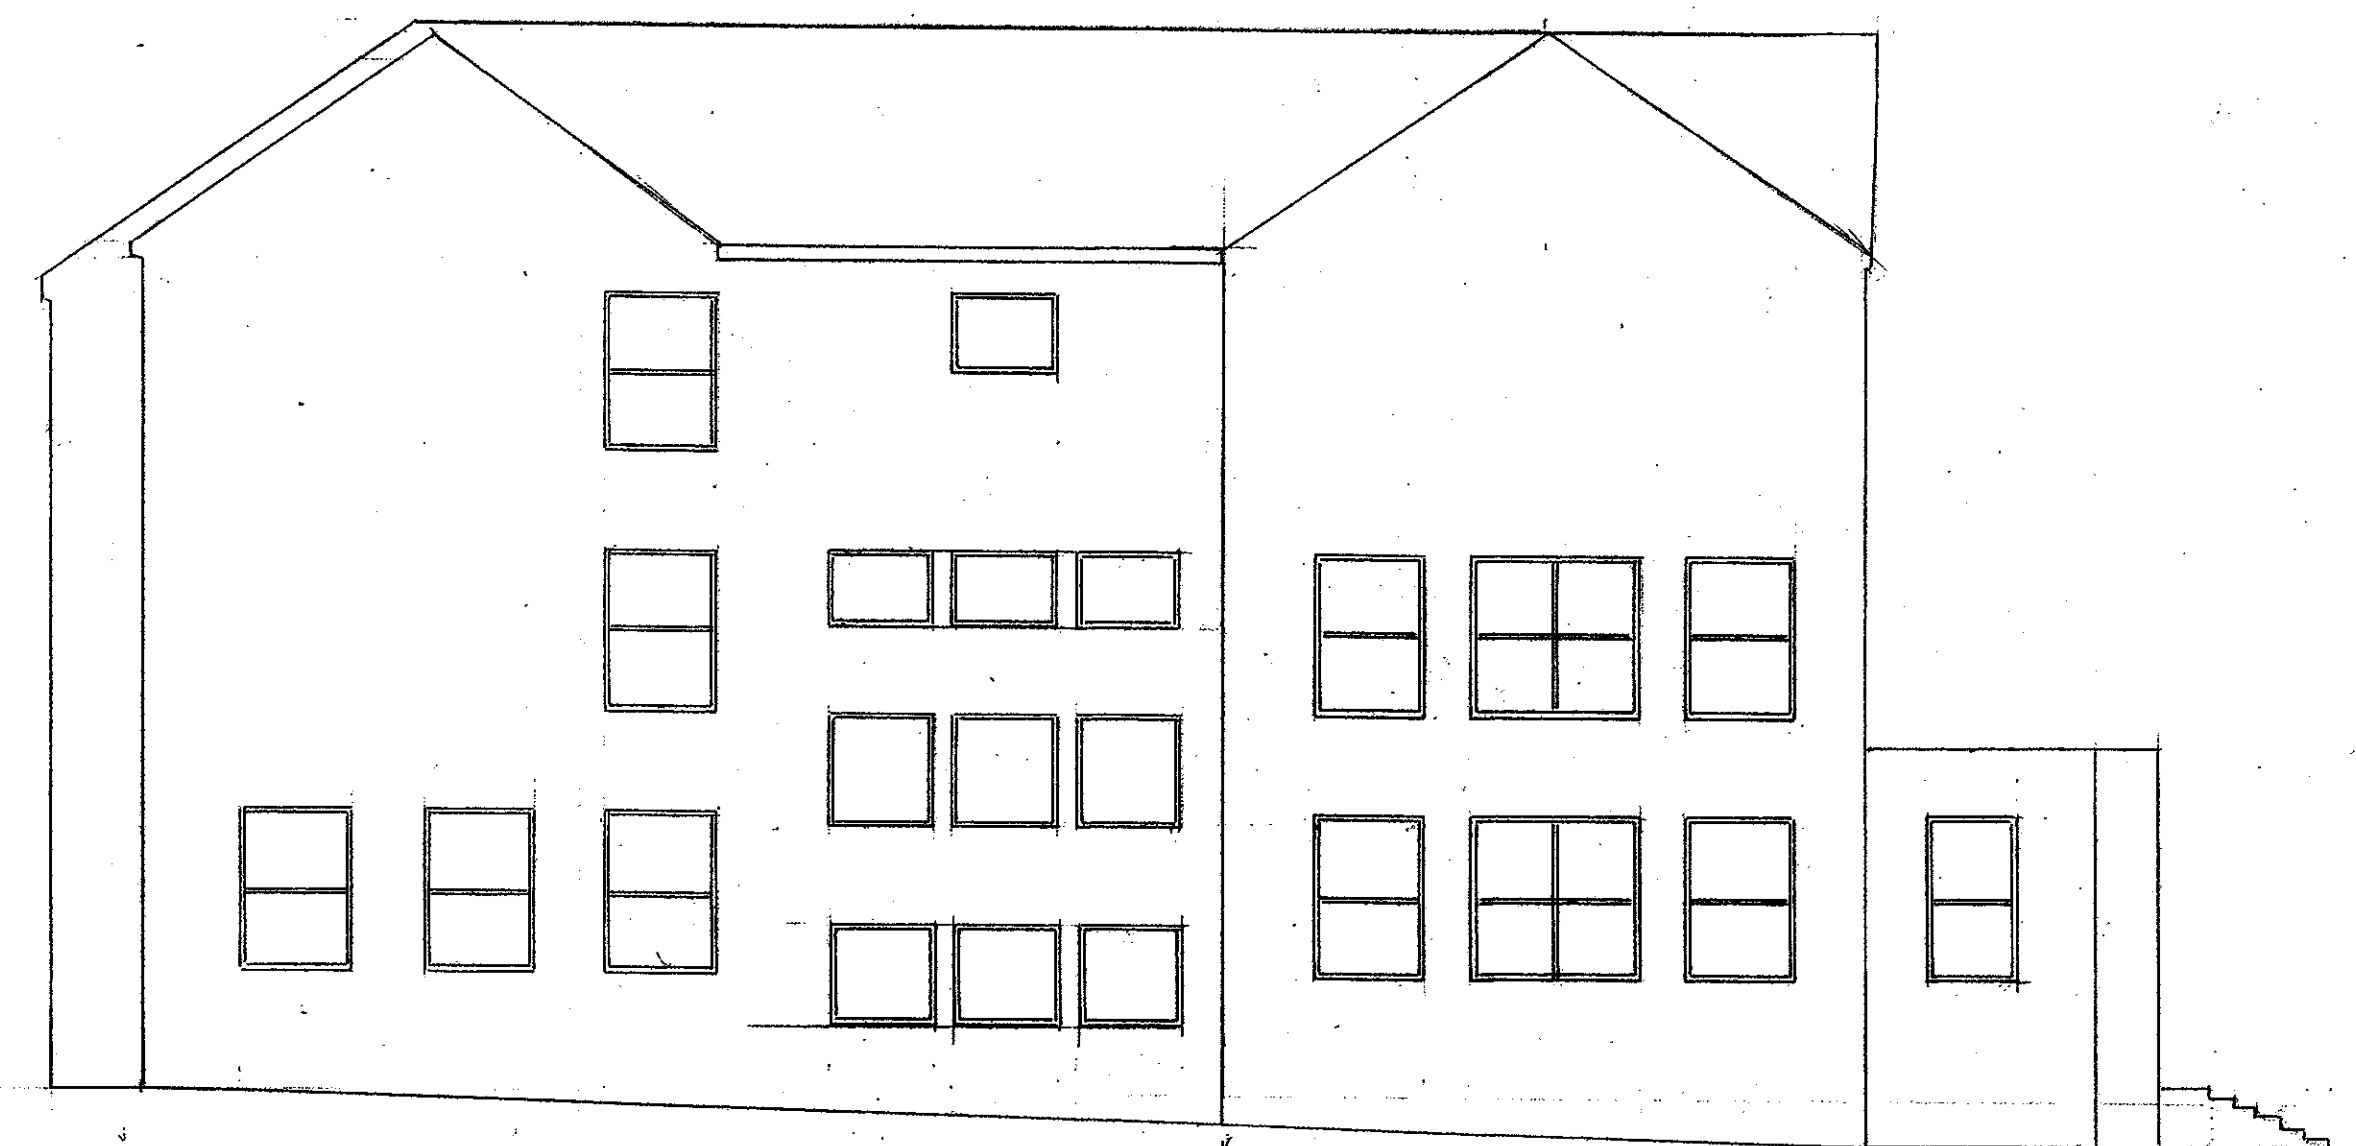

Rear Elevation