



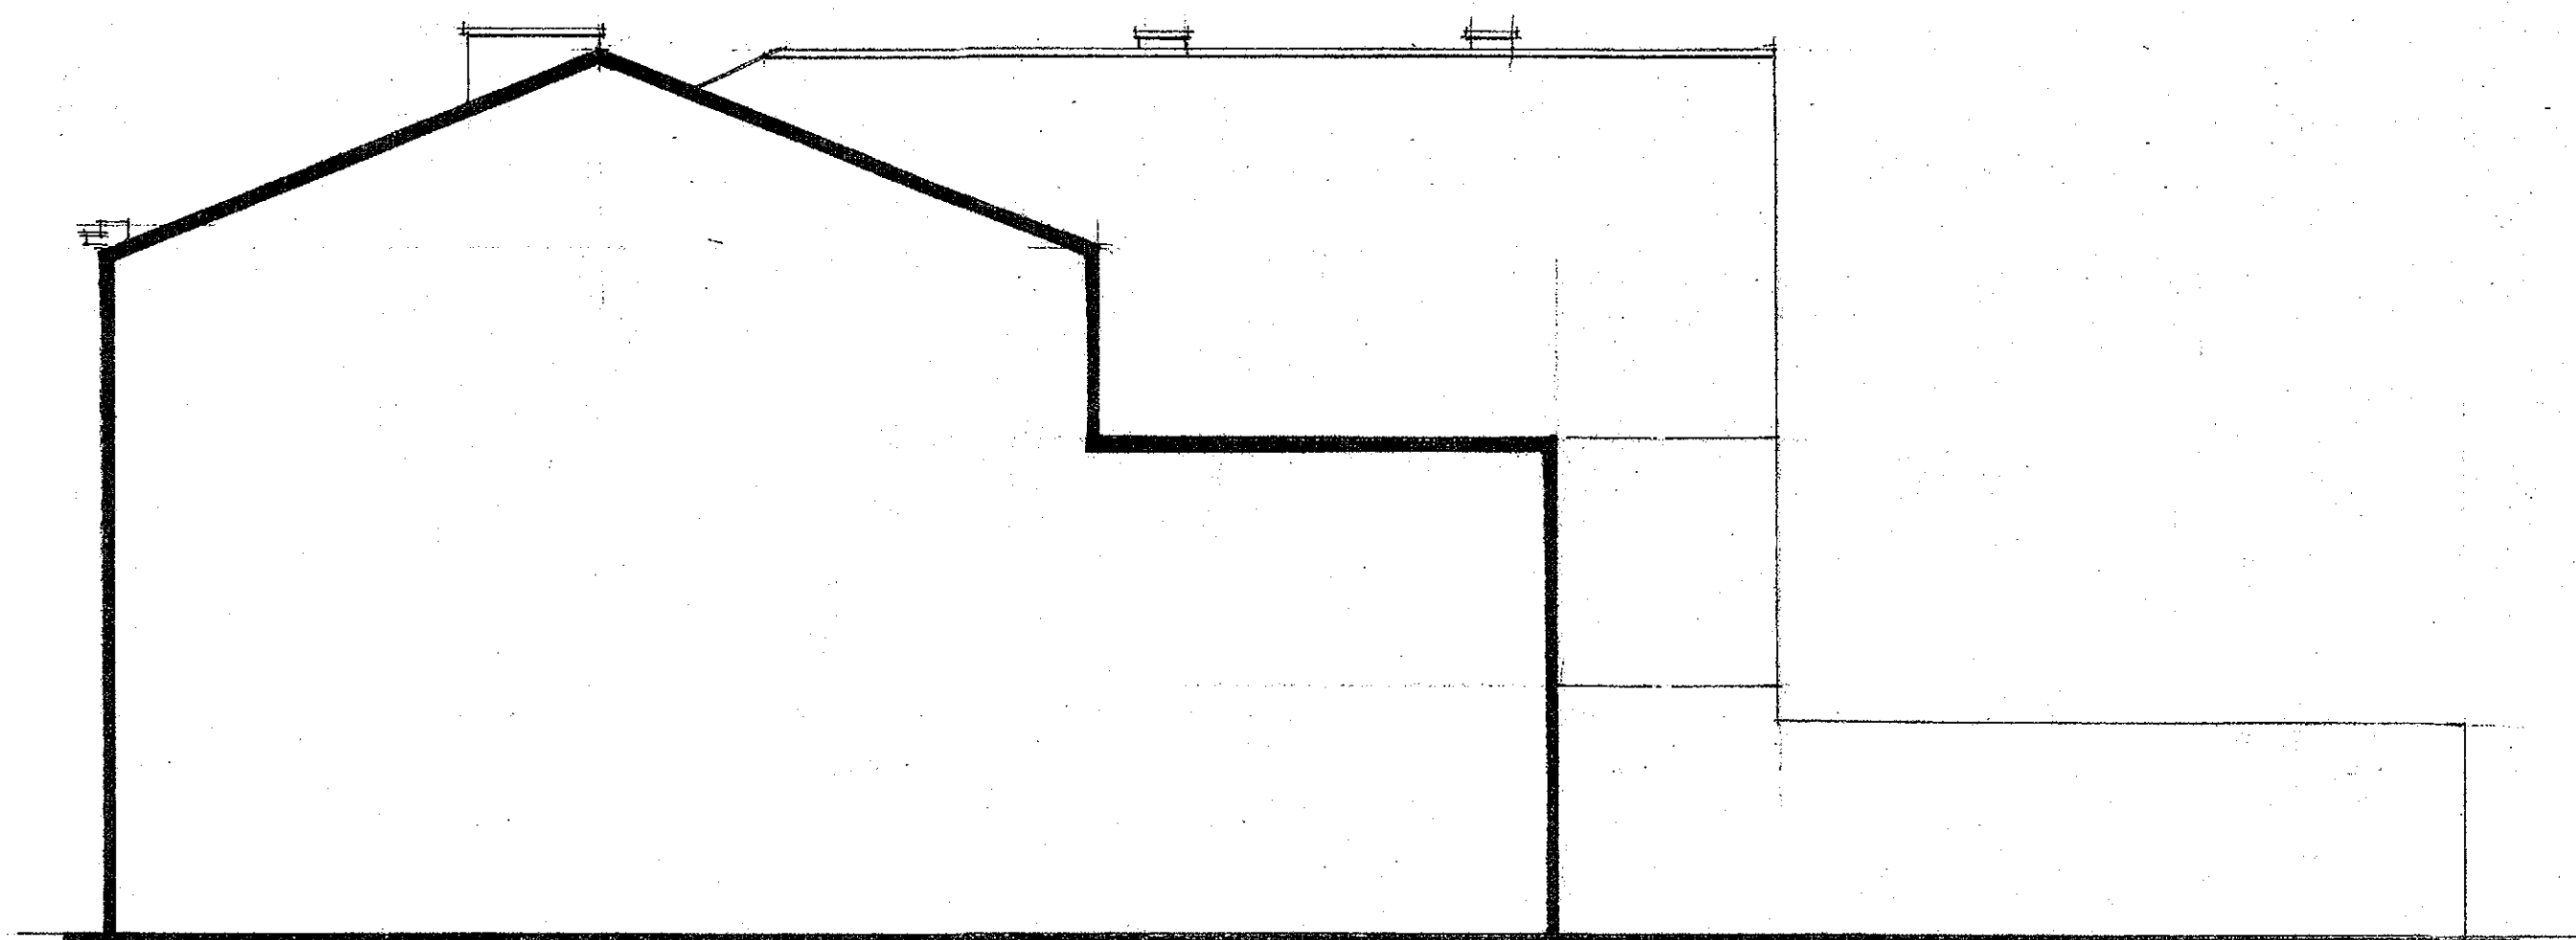


Side elevation. 1:100.



Side elevation. 1:100.

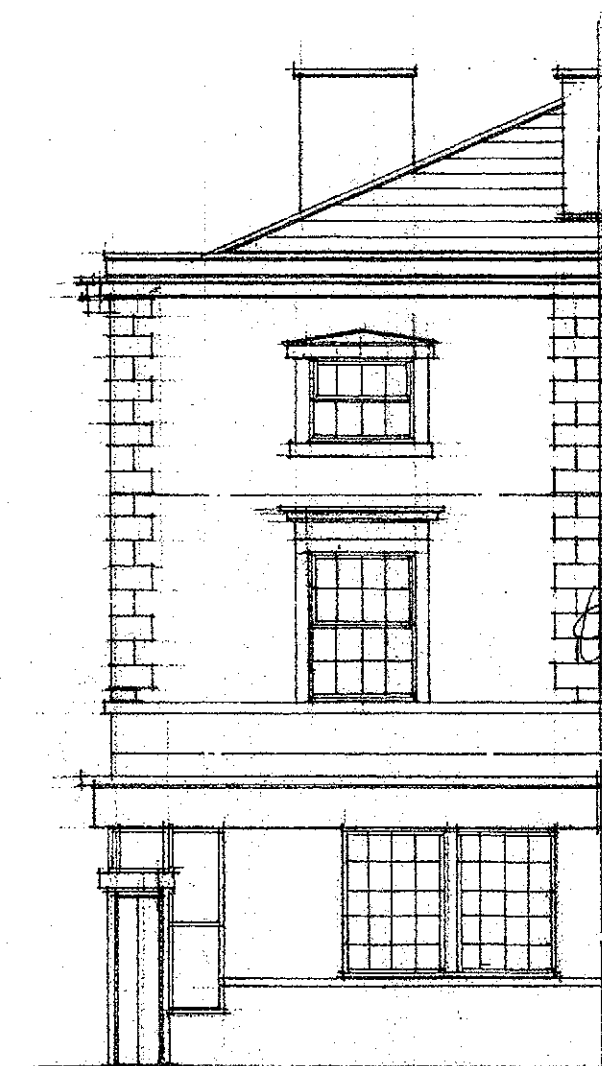

Front elevation. 1:100.

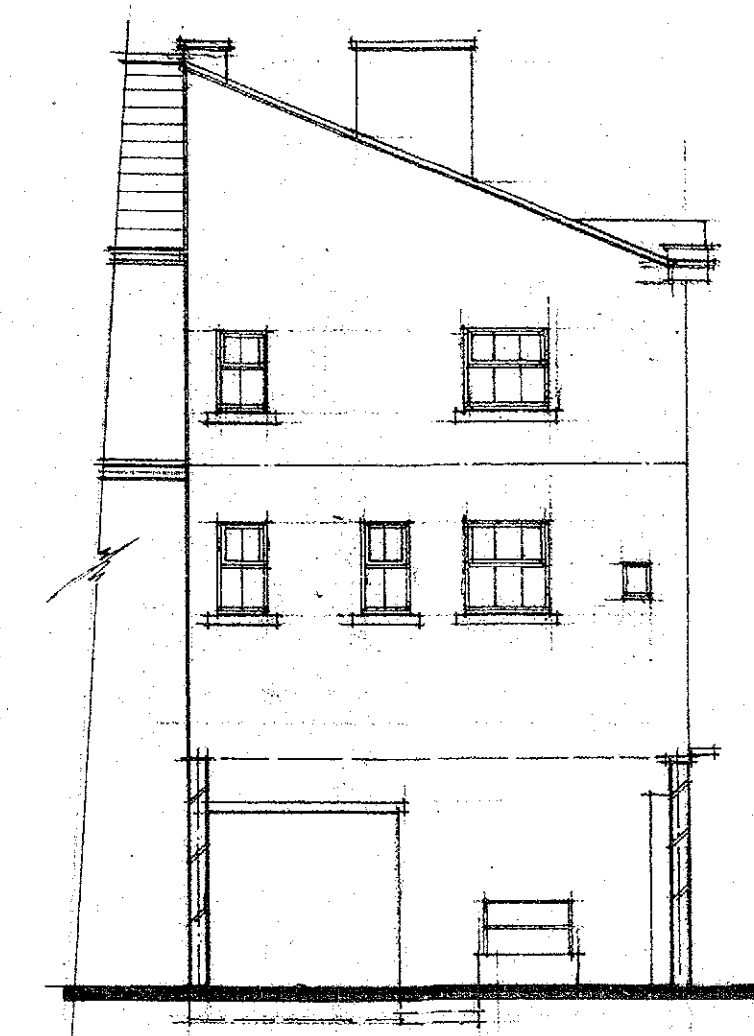

Rear elevation. 1:100.

15F/292
20.11.15

DO NOT SCALE OFF THIS DRAWING.
ALL DIMENSIONS TO BE CHECKED ON SITE.
ALL ELEMENTS OF STRUCTURE TO BE 3hr.
FIRE RESISTING.

CLIENT	
PROJECT	PROPOSED REDEVELOPMENT AND CONVERSION @ THE POST OFFICE PUBLIC HOUSE, 2 GREAT NEWTON STREET, LIVERPOOL L3 5RL
TITLE	EXISTING ELEVATIONS
SCALE	1:100
DATE	AUGUST 2015
DWG. NO	02