



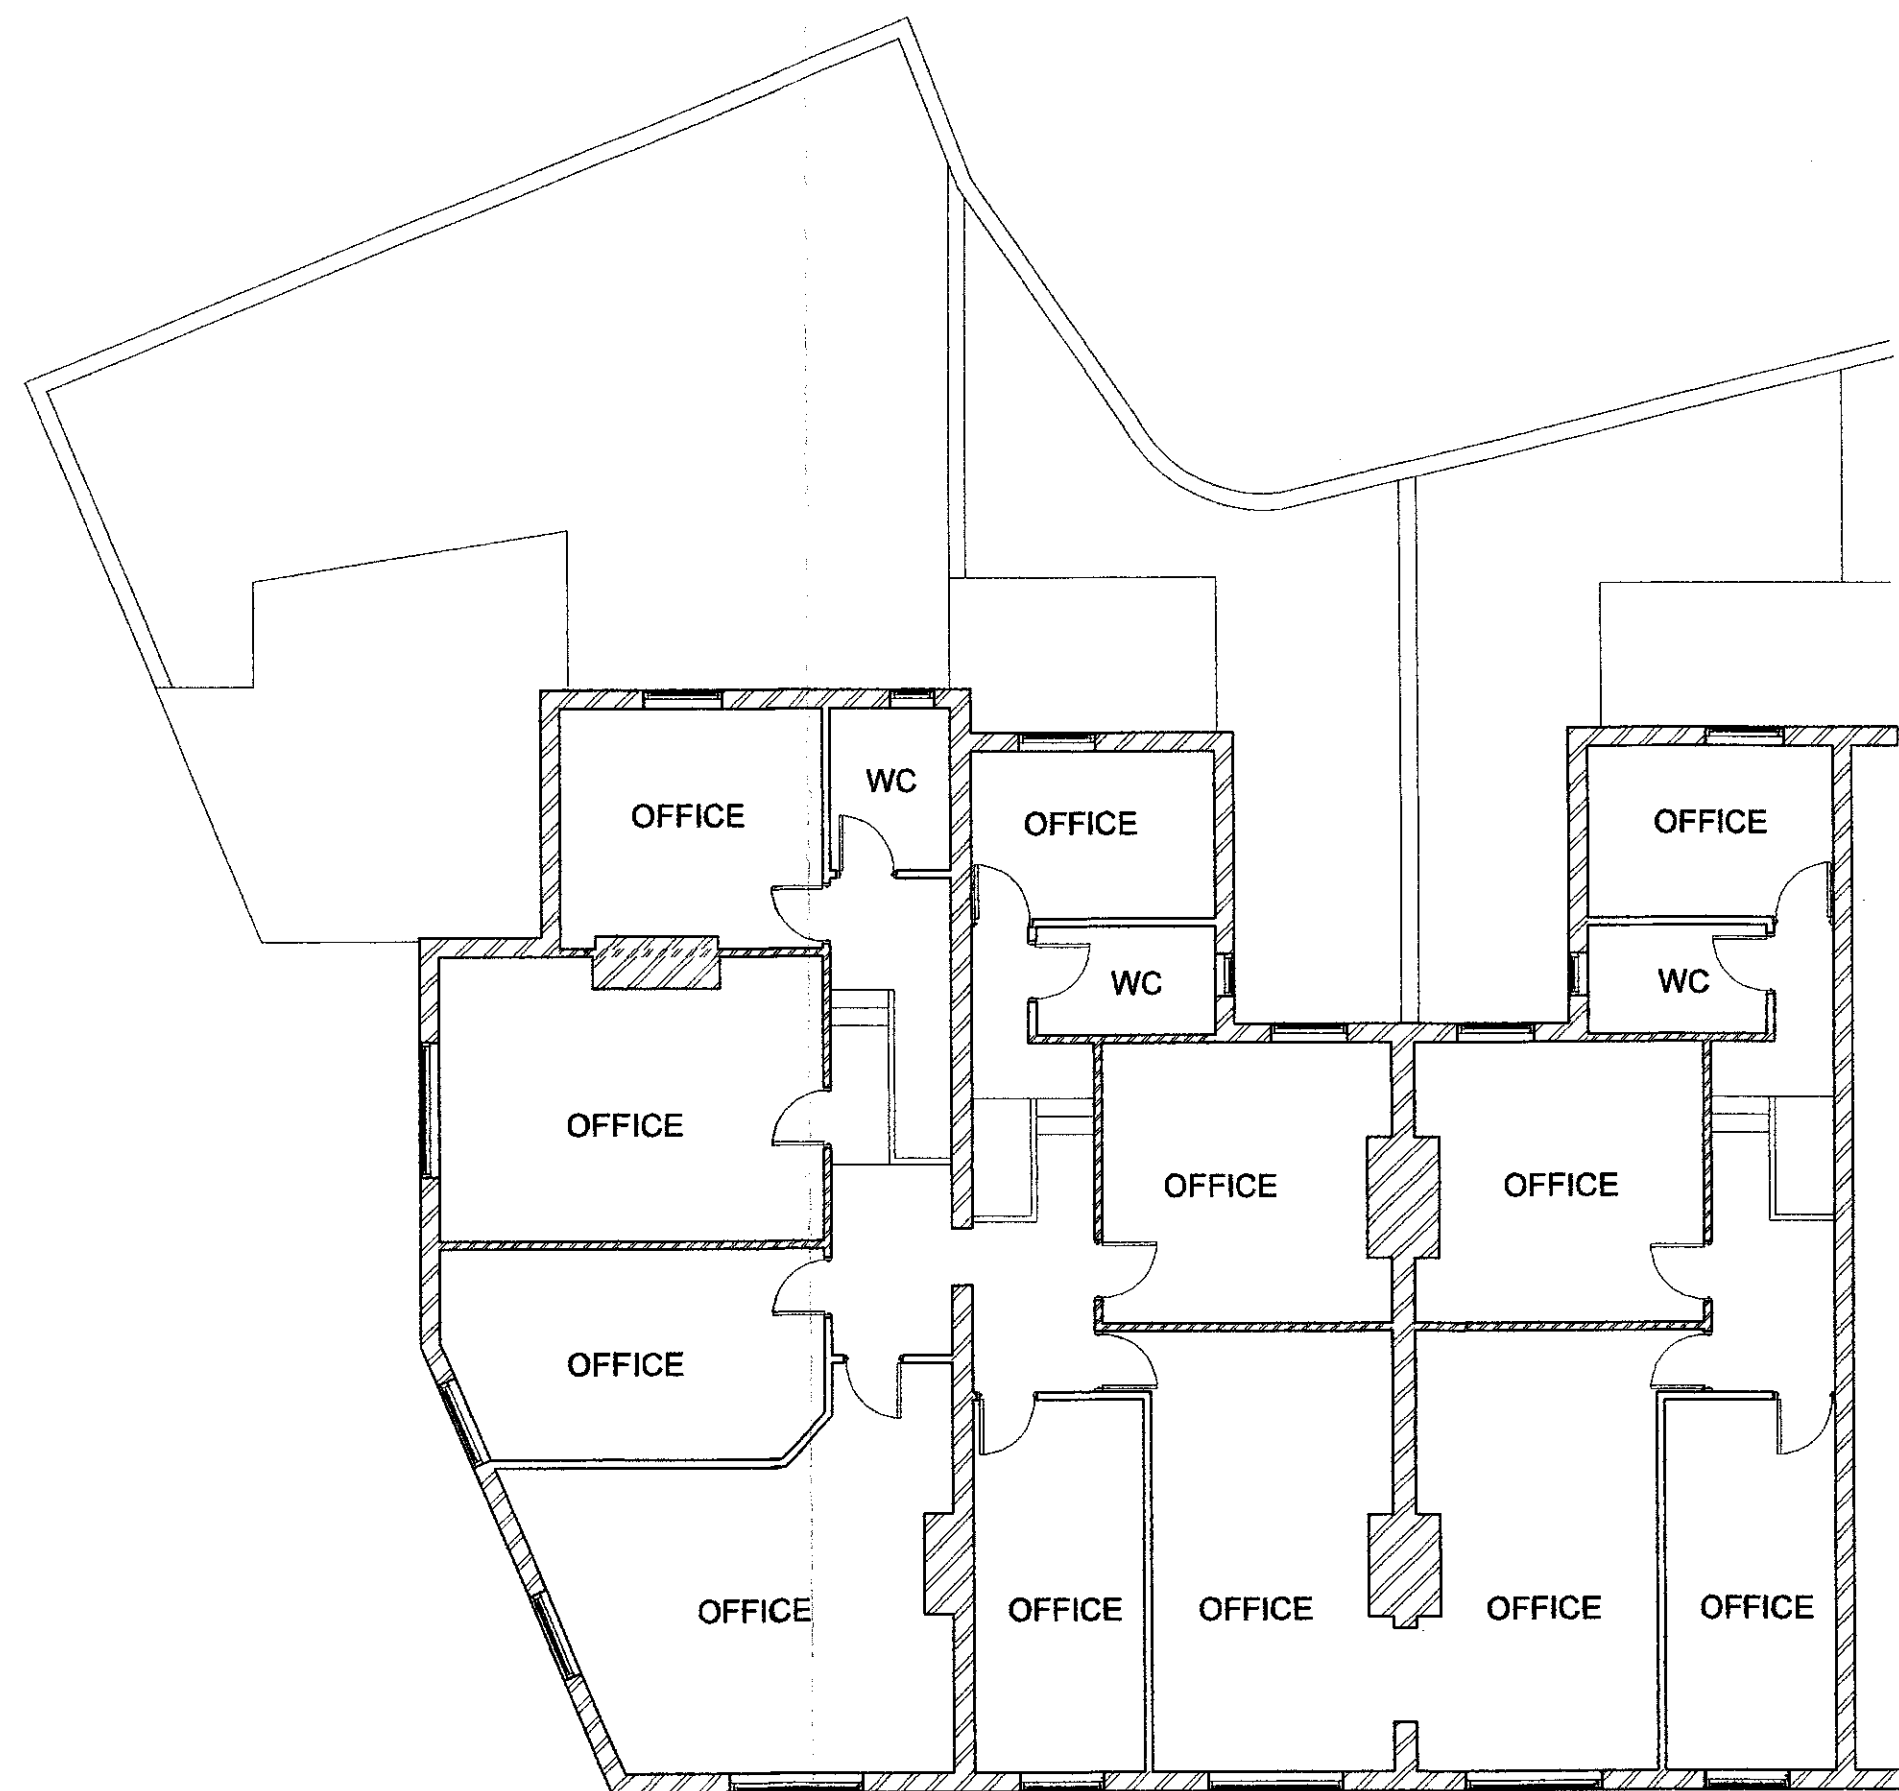


EXISTING FIRST FLOOR LAYOUT

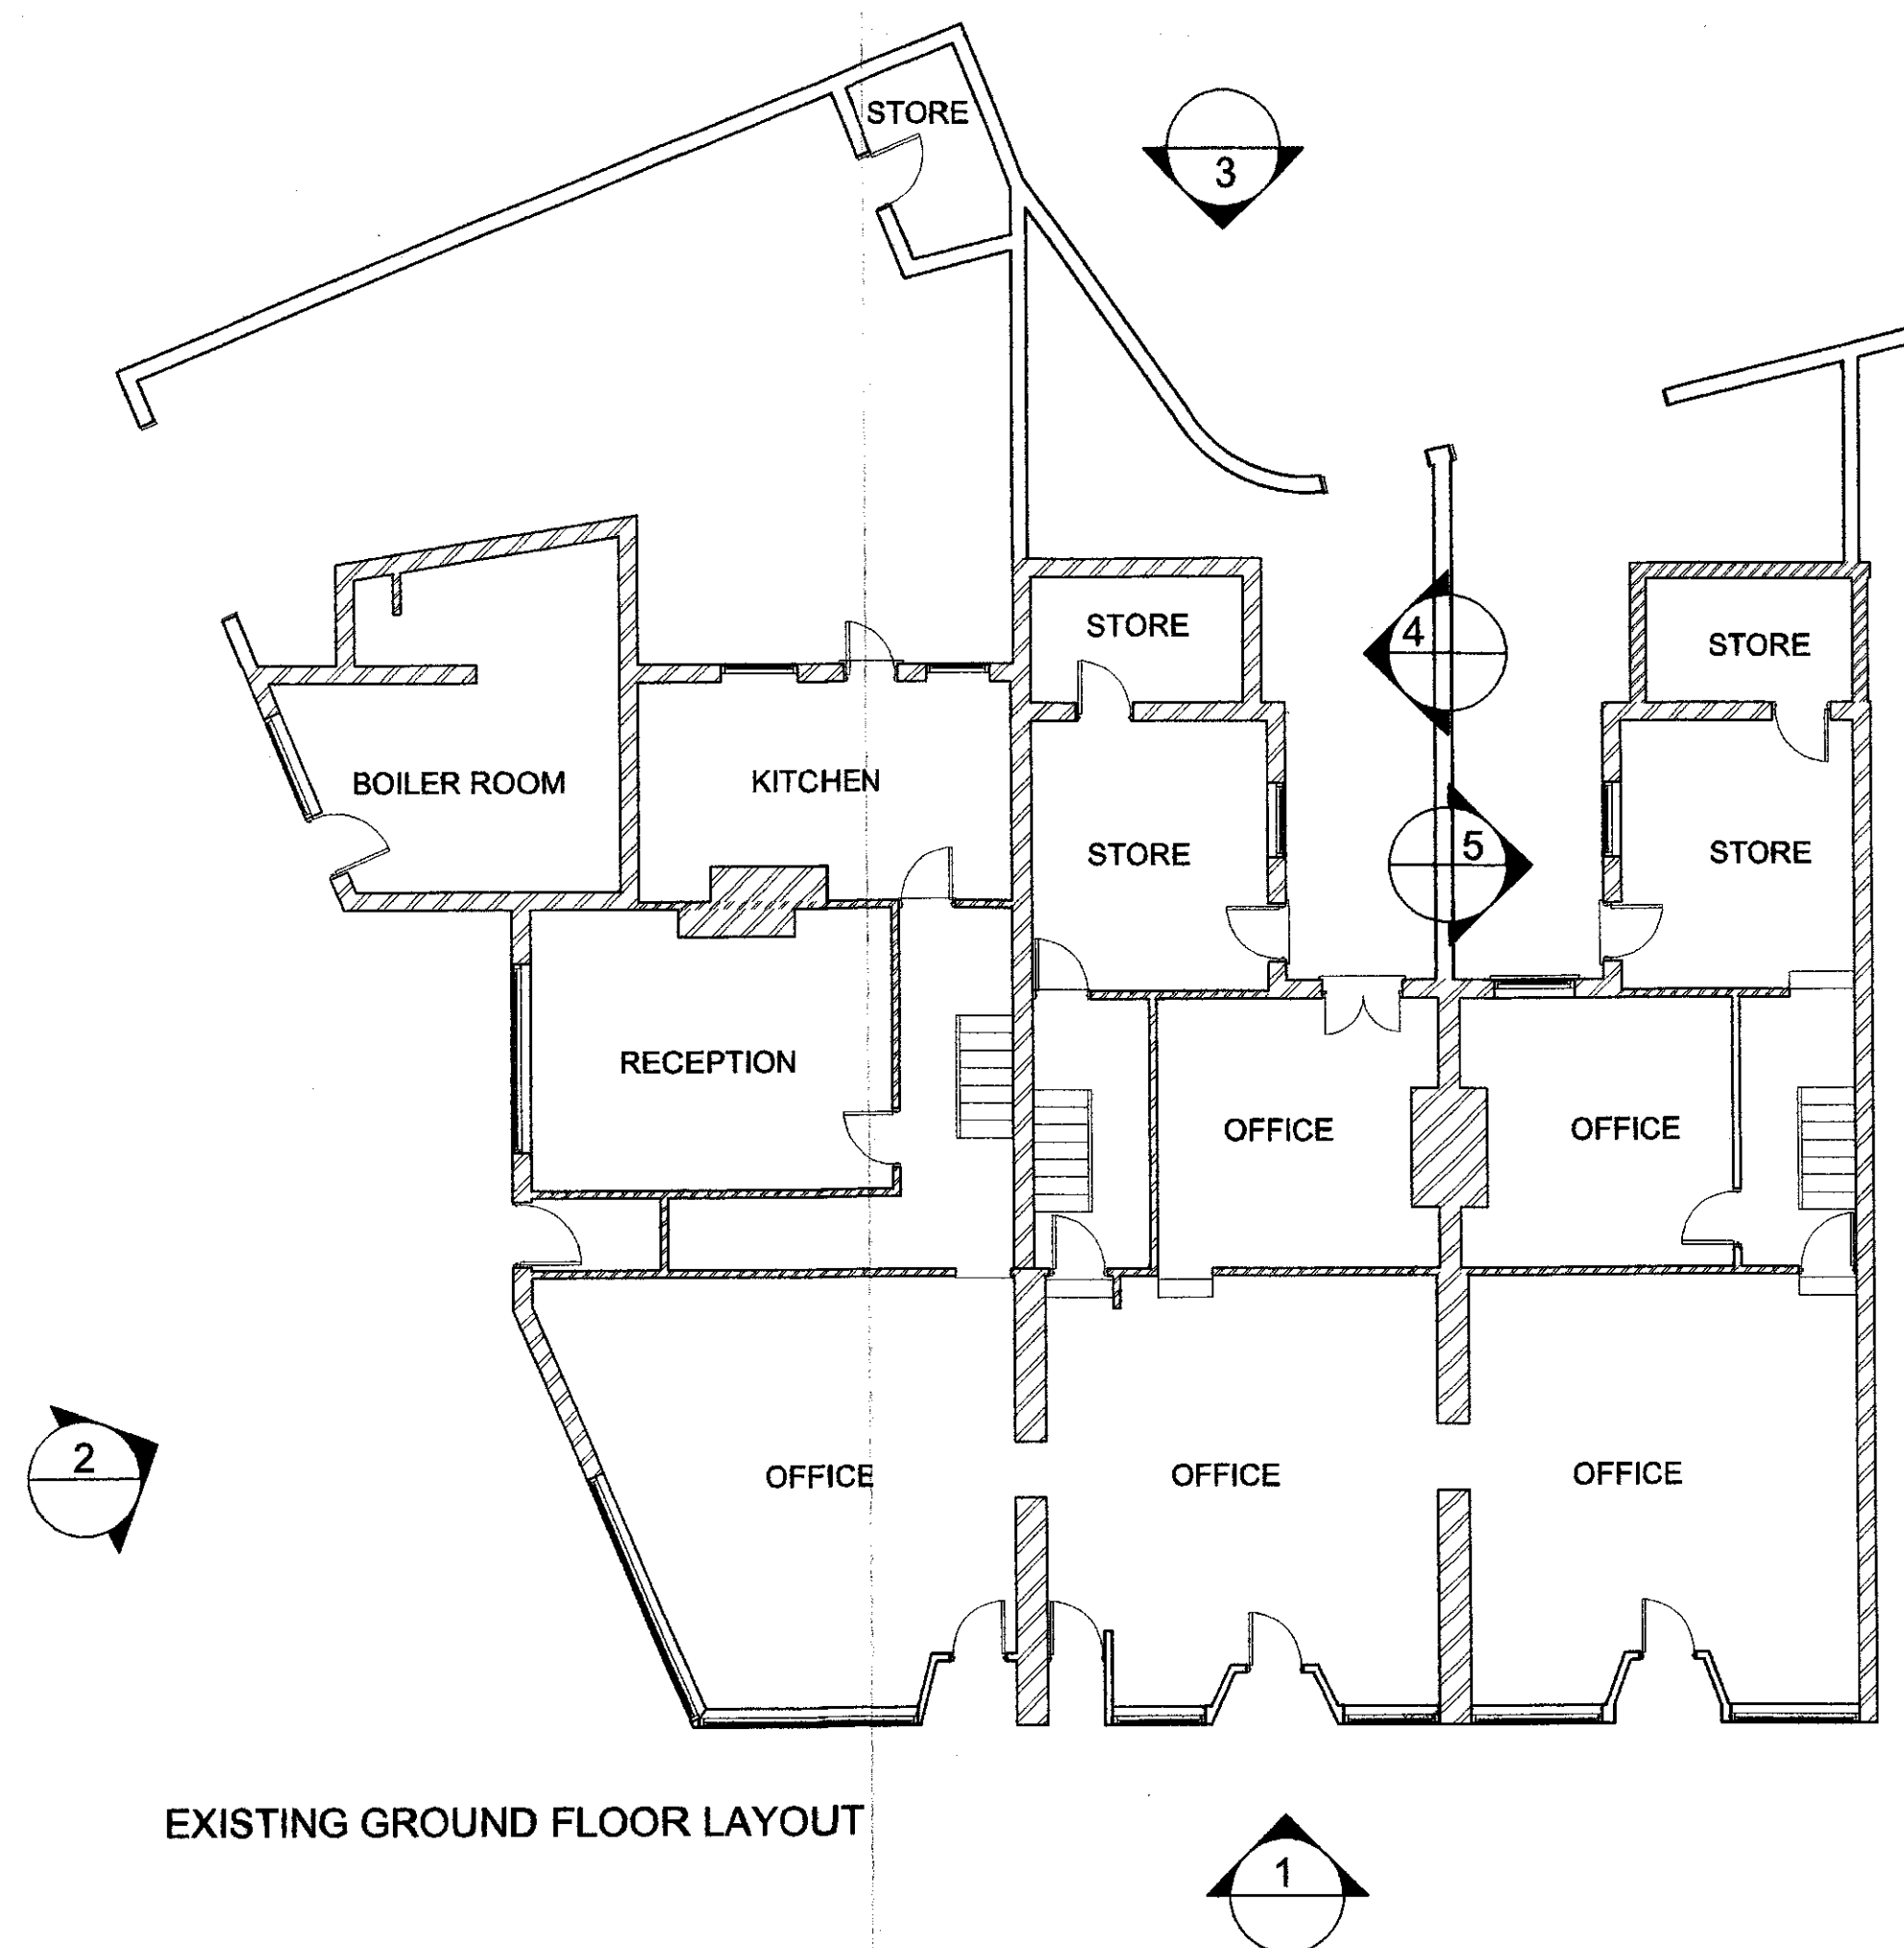

EXISTING GROUND FLOOR LAYOUT



EXISTING ELEVATION 1

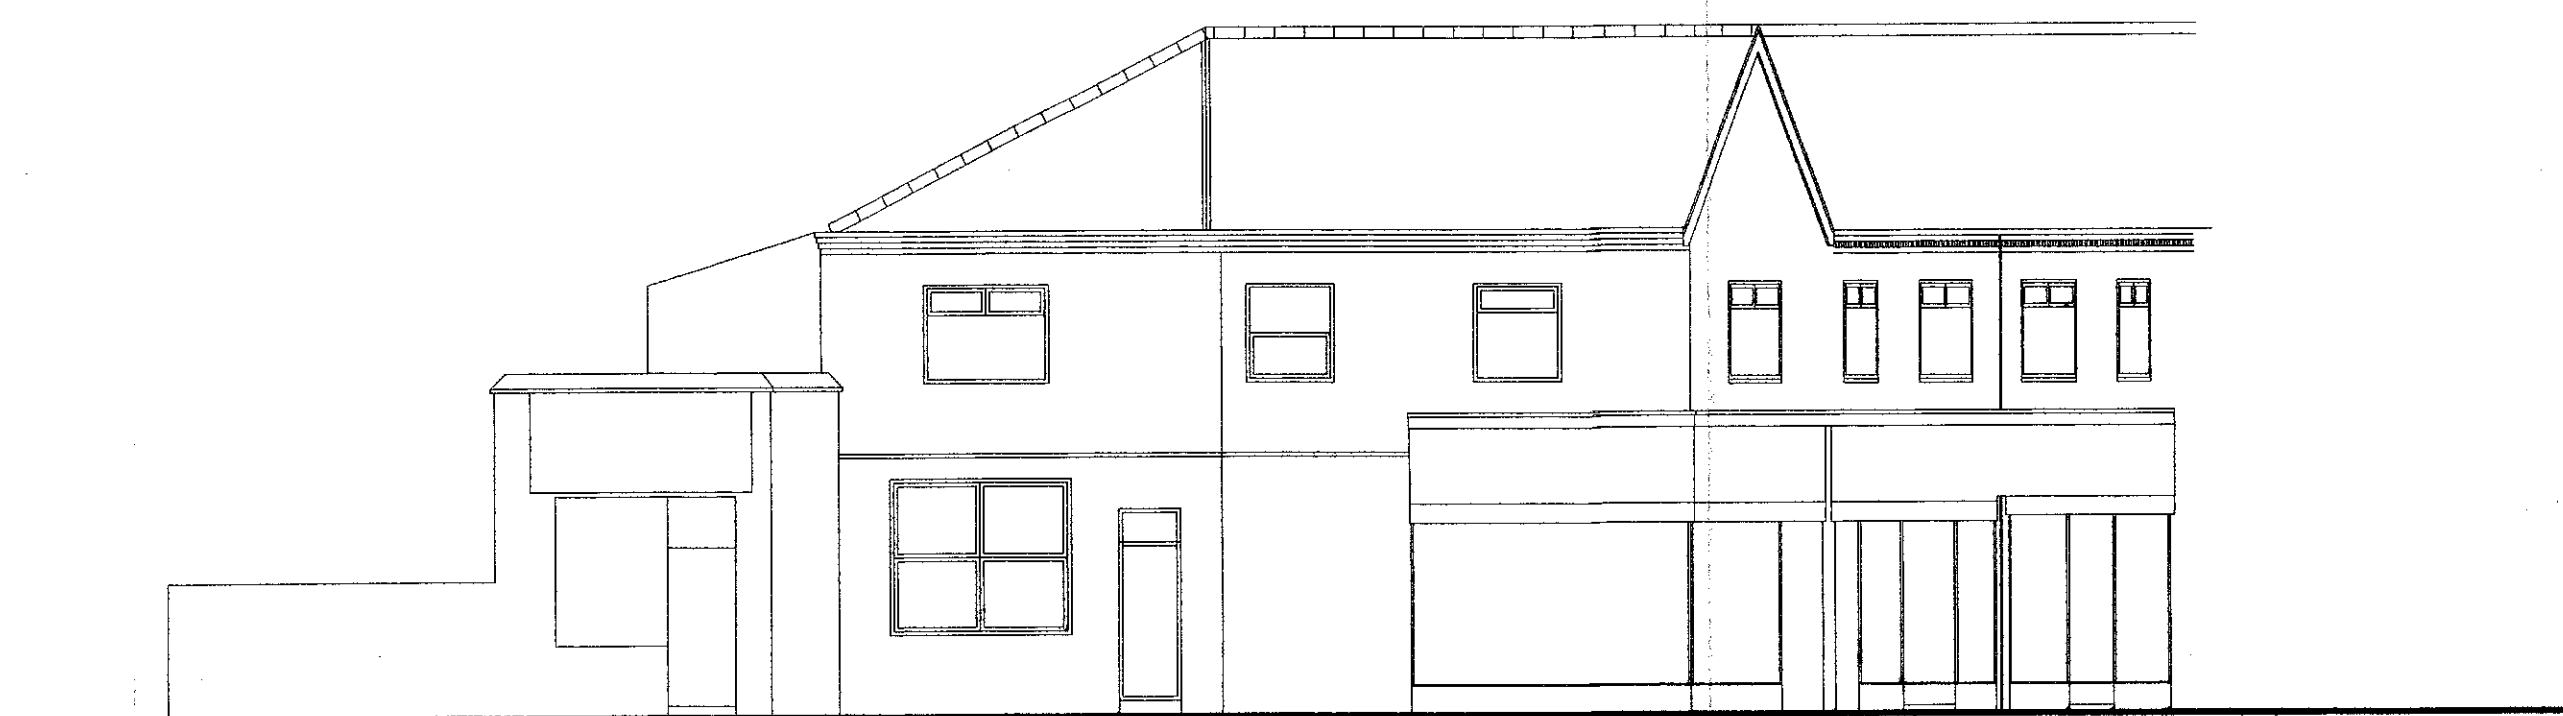

EXISTING ELEVATION 2



EXISTING ELEVATION 3



EXISTING ELEVATION 4

EXISTING ELEVATION 5

12F 2689

W5 OCT 2012

Project
180-184 GARSTON OLD ROAD
107 STOREMONT ROAD LIVERPOOL
Drawing
EXISTING FLOOR PLANS
AND ELEVATIONS

Job Number	Drawing Number	Revision
379	01	

Scale	Date	Drawn
1:100@A1	30.04.2012	GU

Garry Usherwood Associates Limited
The Old Barn
89 Northcote Road
Wavertree (L16 7PL)