



15 F 0444


23 FEB 2015

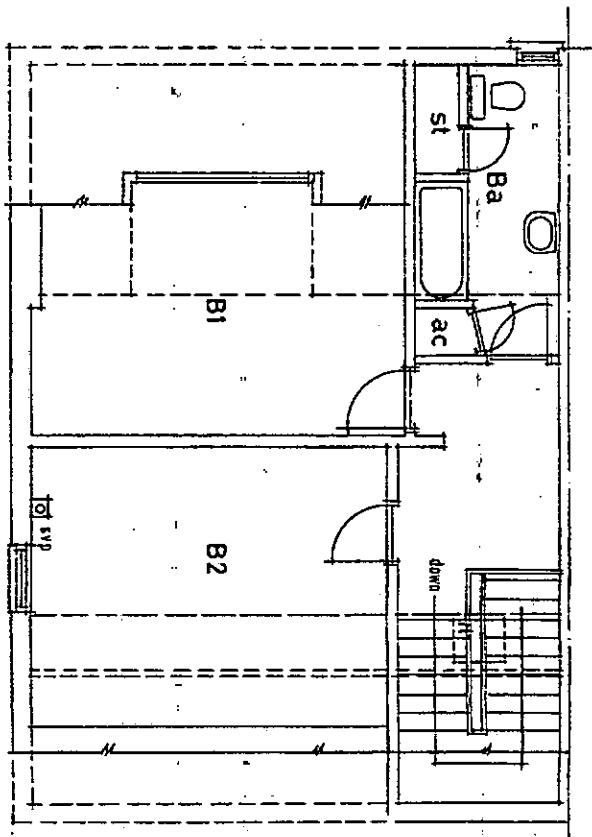

SECOND FLOOR PLAN

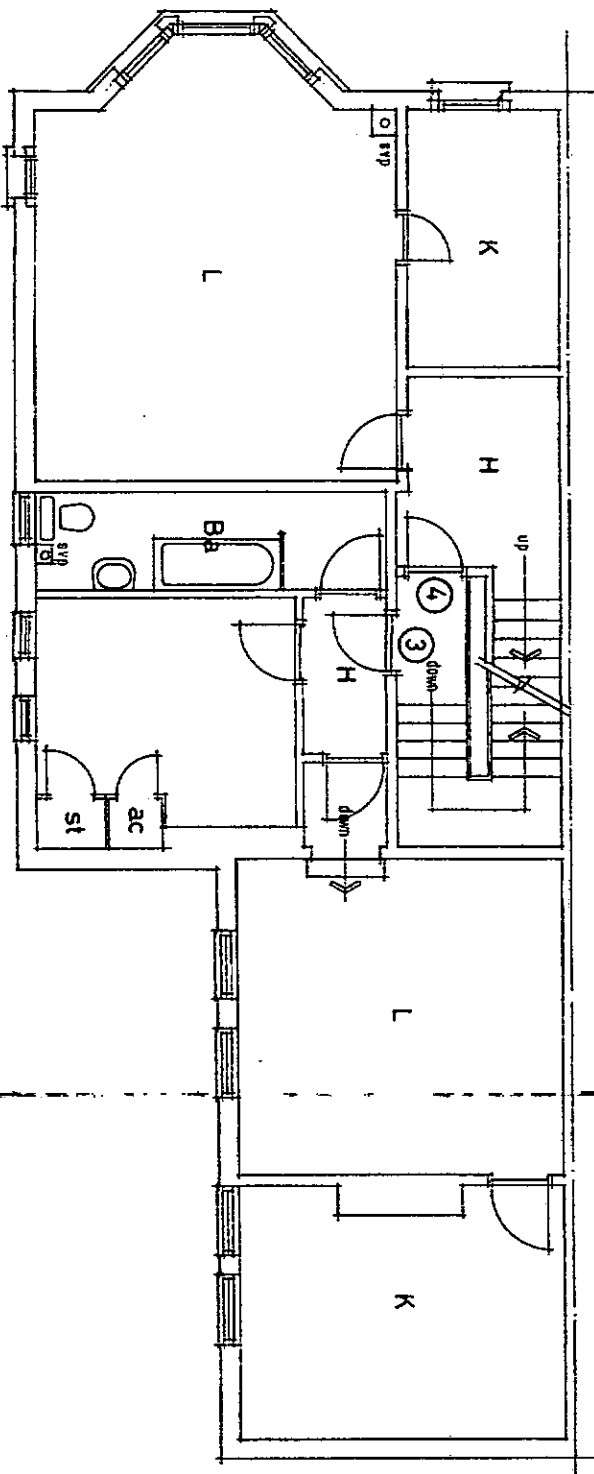


FIRST FLOOR PLAN

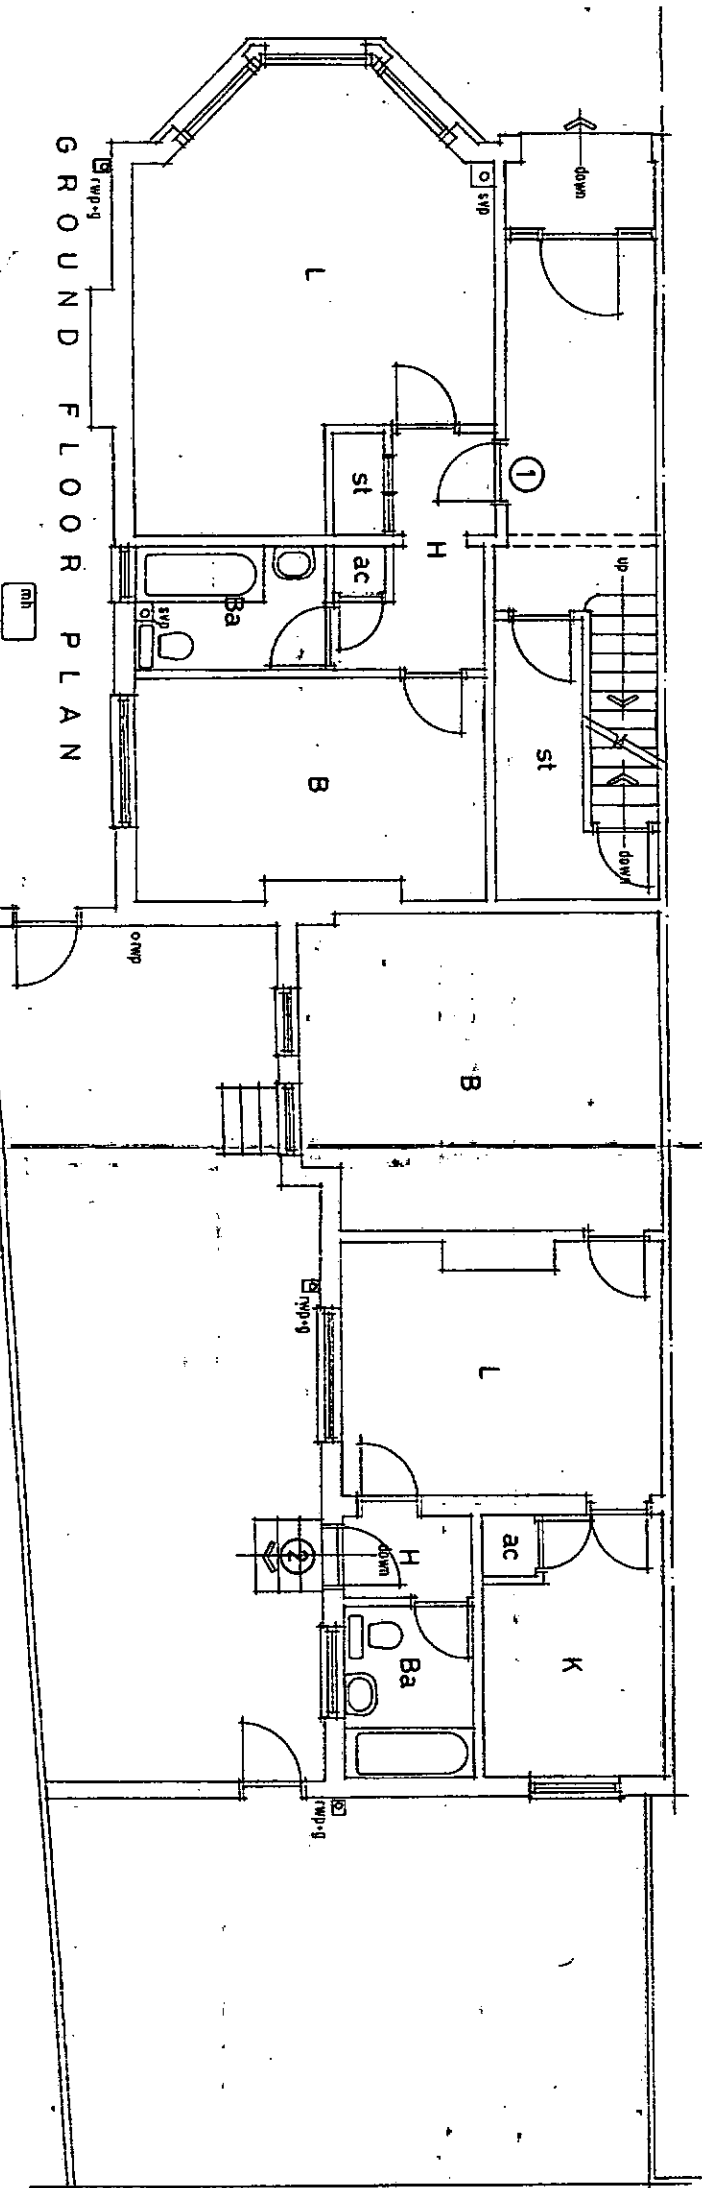


GROUND FLOOR PLAN


ALAN SUMMERS ARCHITECTURAL AND SURVEYING SERVICES PO BOX 796 LIVERPOOL L16 5WY TELEPHONE 0760 174 293			
PROJECT 2 MAYFIELD ROAD, LIVERPOOL L17 3QA			
CLIENT			
TITLE EXISTING FLOOR PLANS			
JOB NO.	DWG NO.	REVISION	
002	01		
SCALE	DRAWN BY	DATE	
1 : 100		06.13	
REVISION			

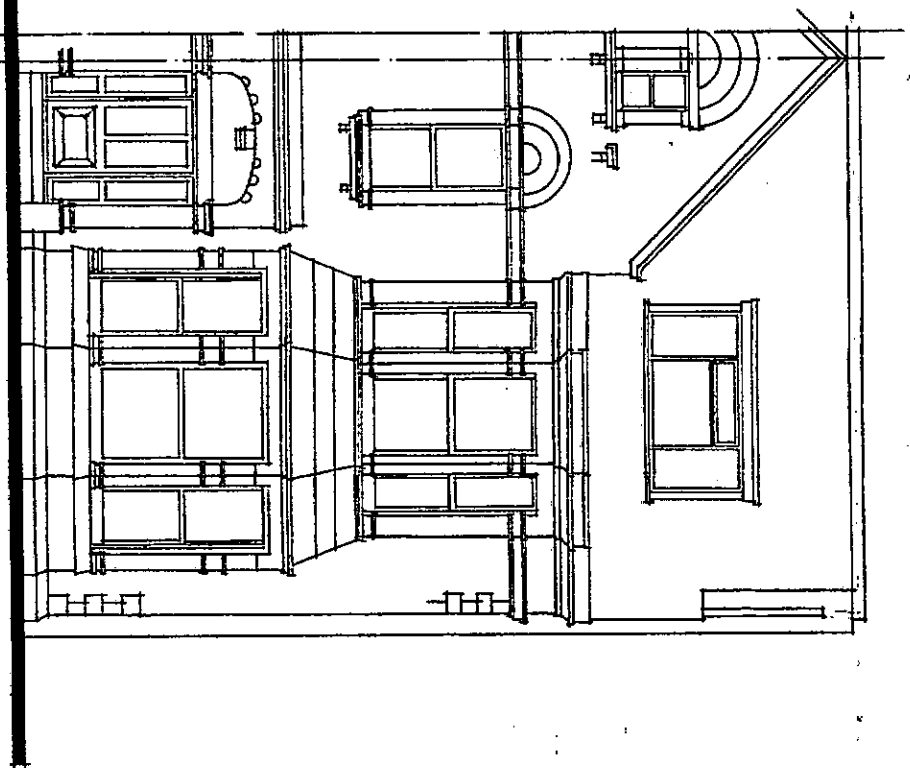

FRONT ELEVATION

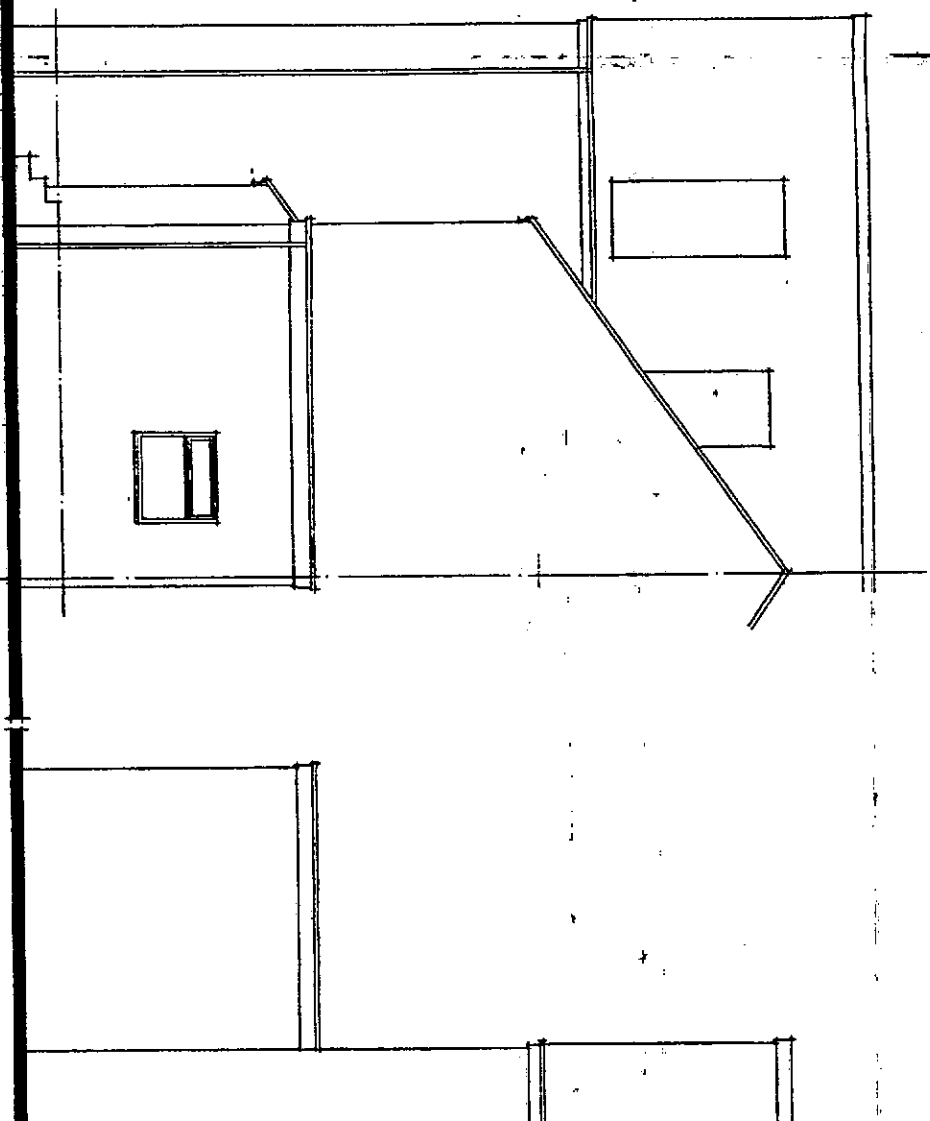

REAR ELEVATION

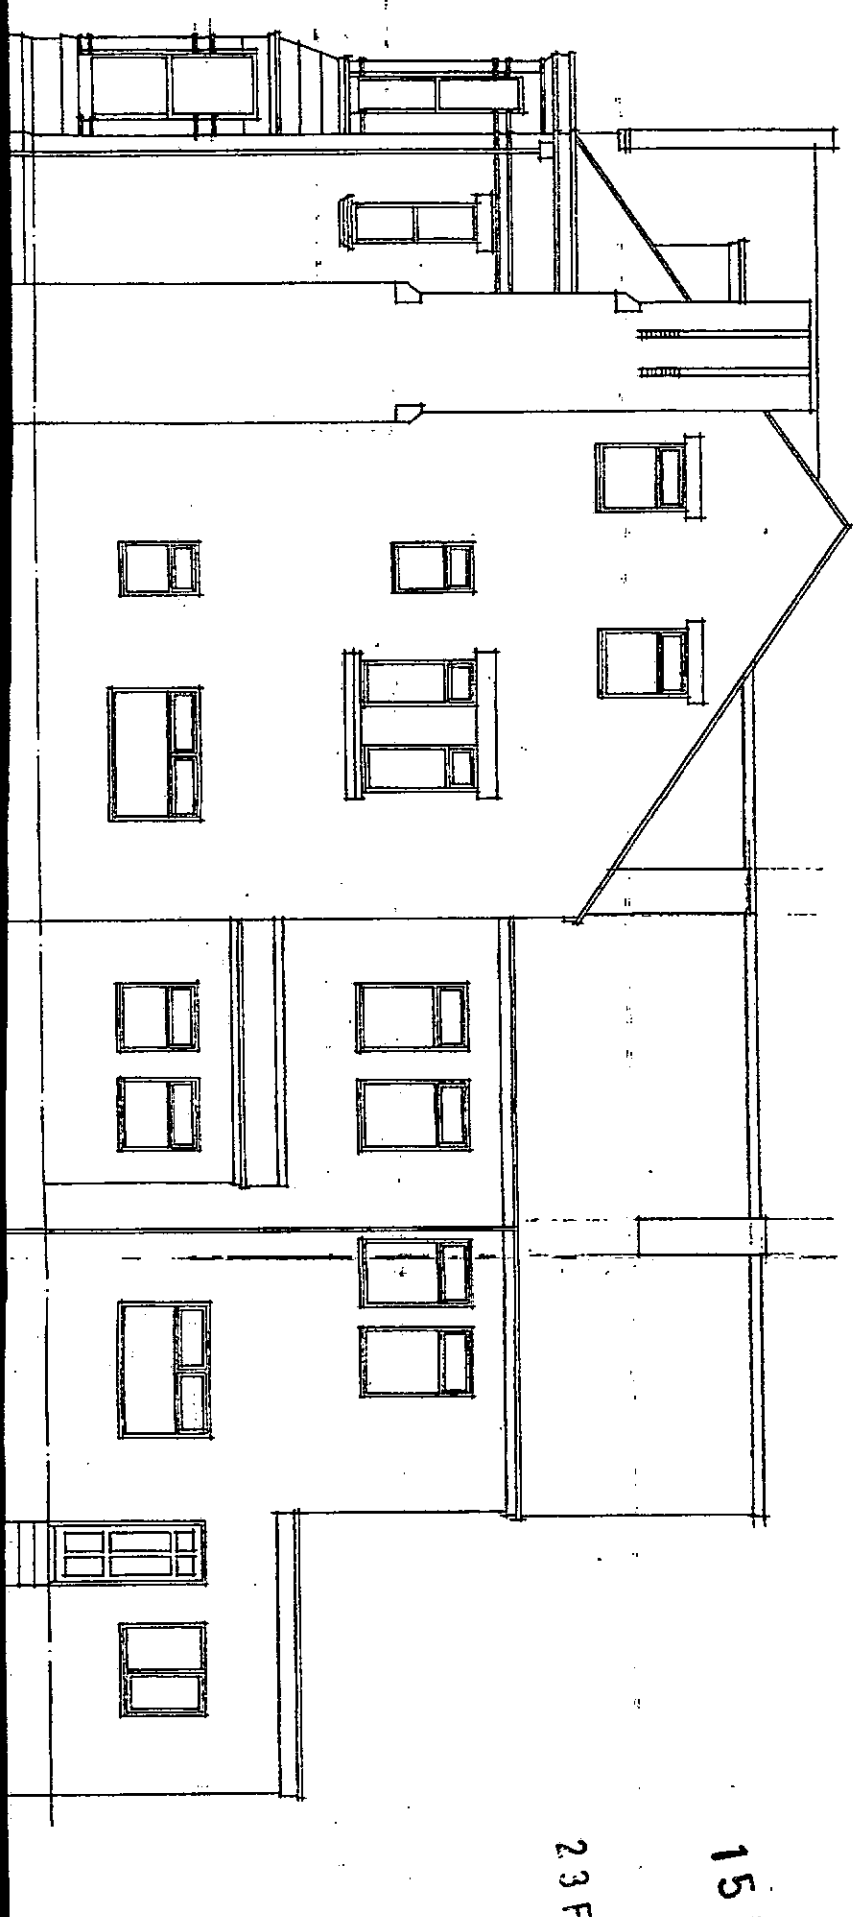

SIDE ELEVATION

LEFT SIDE
ELEVATION

15 F 0444

23 FEB 2015

ALAN SUMMERS
ARCHITECTURAL
AND
SURVEYING SERVICES
PO BOX 298 LIVERPOOL, L17 9QA
TELEPHONE 07766 174293

PROJECT 2 MAYFIELD ROAD, LIVERPOOL, L17 9QA

CLIENT

TITLE EXISTING ELEVATIONS

DATE 02 REVISION A

SCALE 1:100 DRAWN BY DATE 06-13

REVISION