



EXISTING REAR ELEVATION

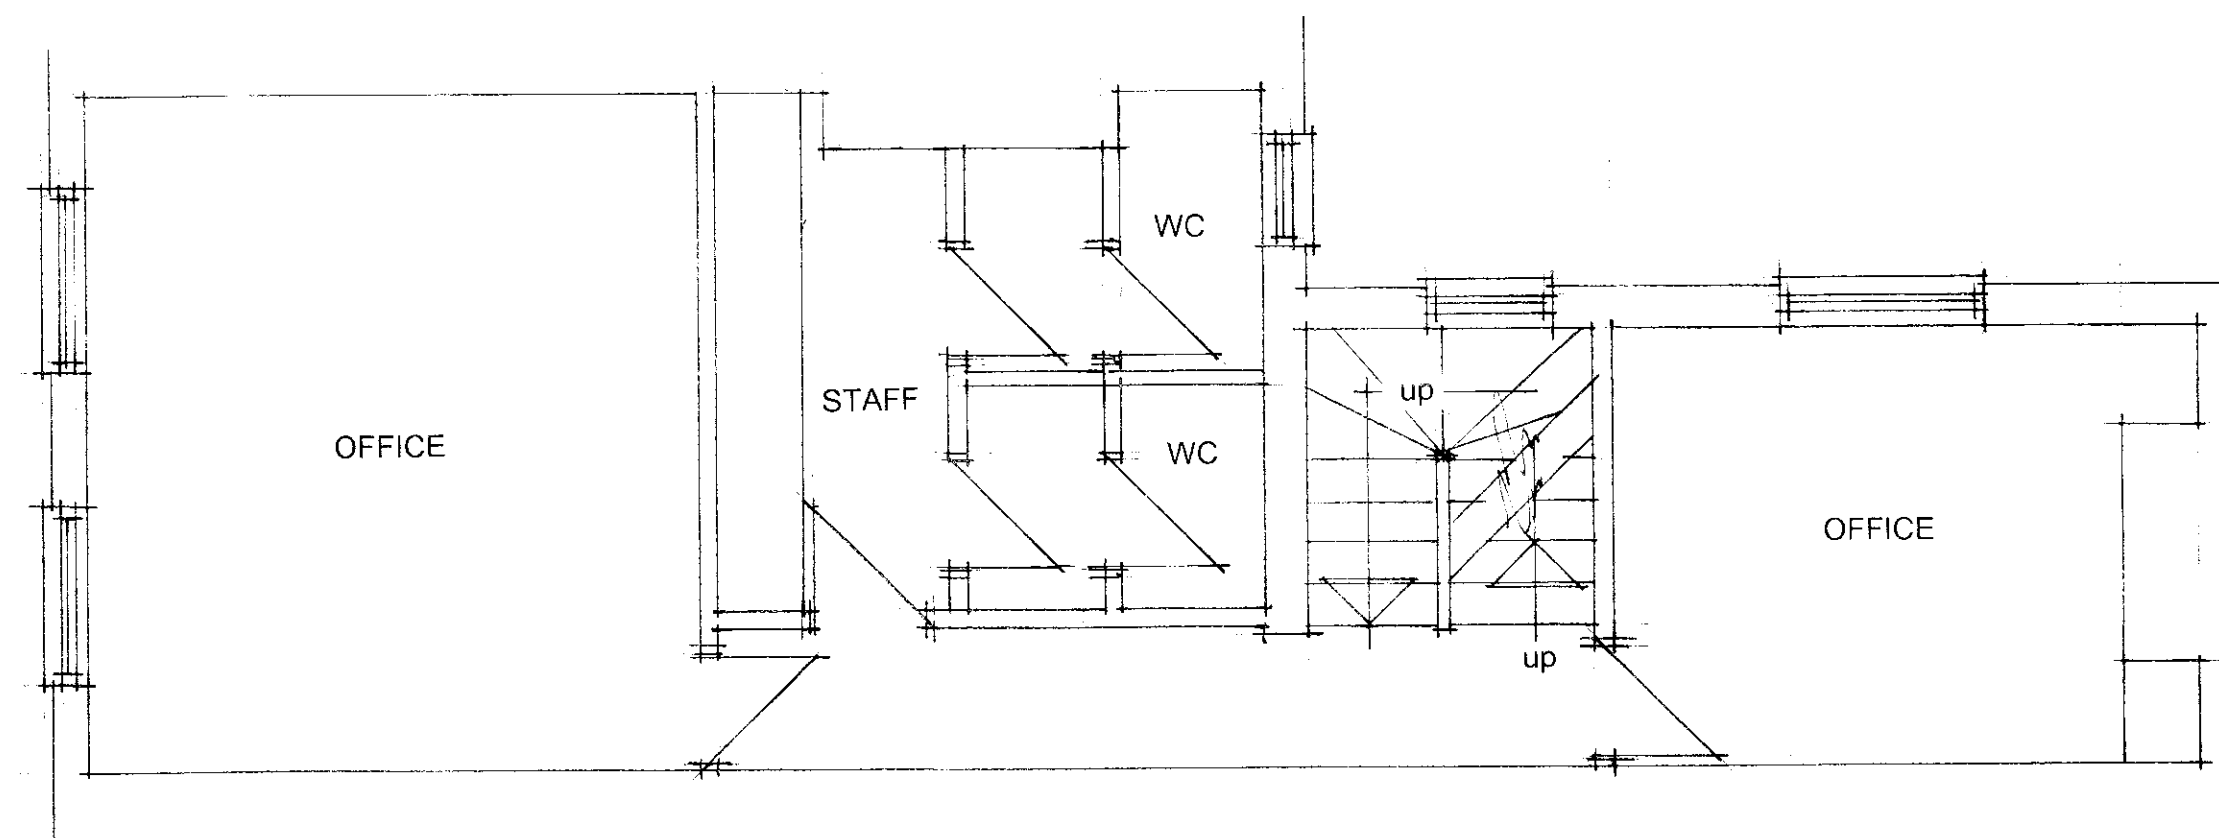

FIRST FLOOR PLAN

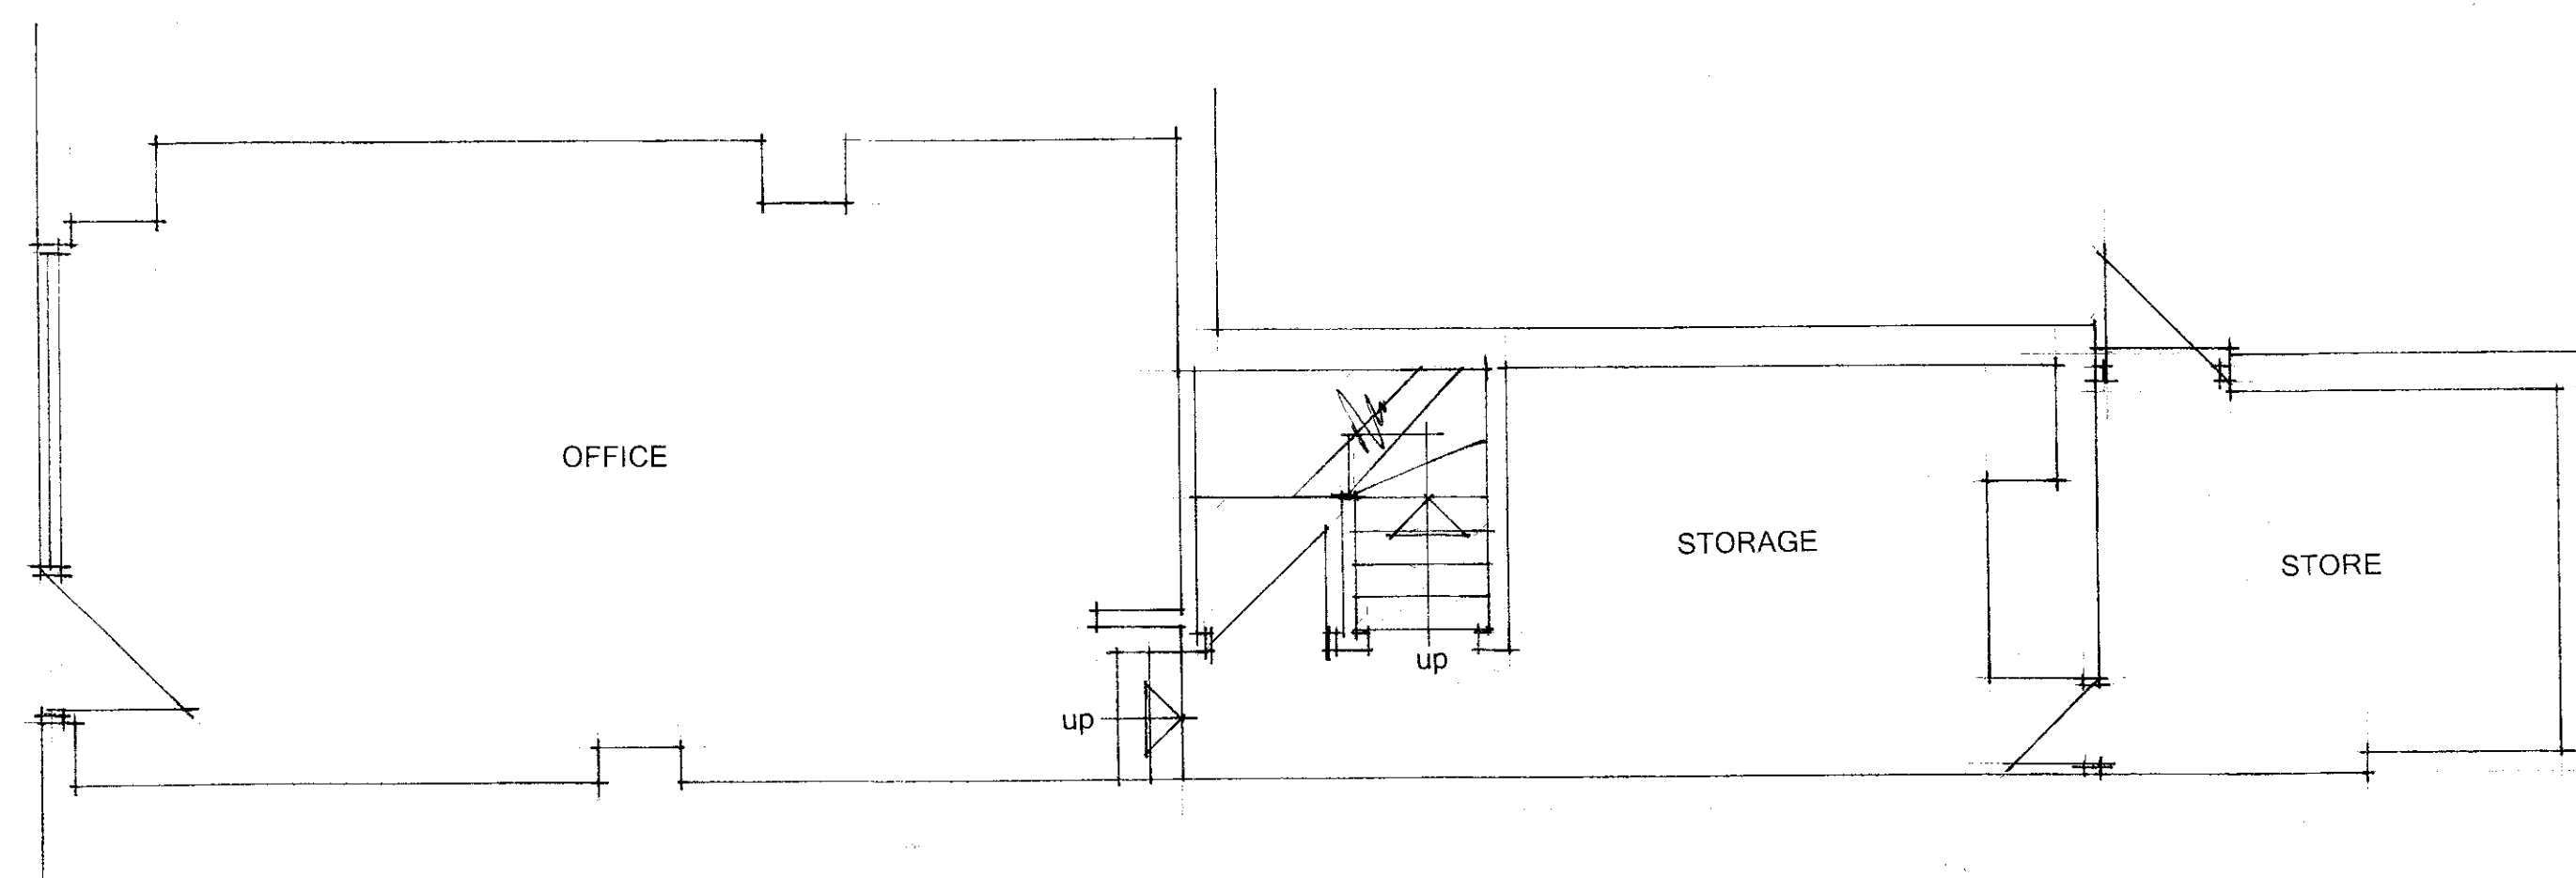


GROUND FLOOR PLAN

NOTES

Do not scale this drawing.
Use stated dimensions only.
If in doubt ASK.

It is the contractors responsibility to ensure that all
measurements are correct prior to manufacture or
Supply.

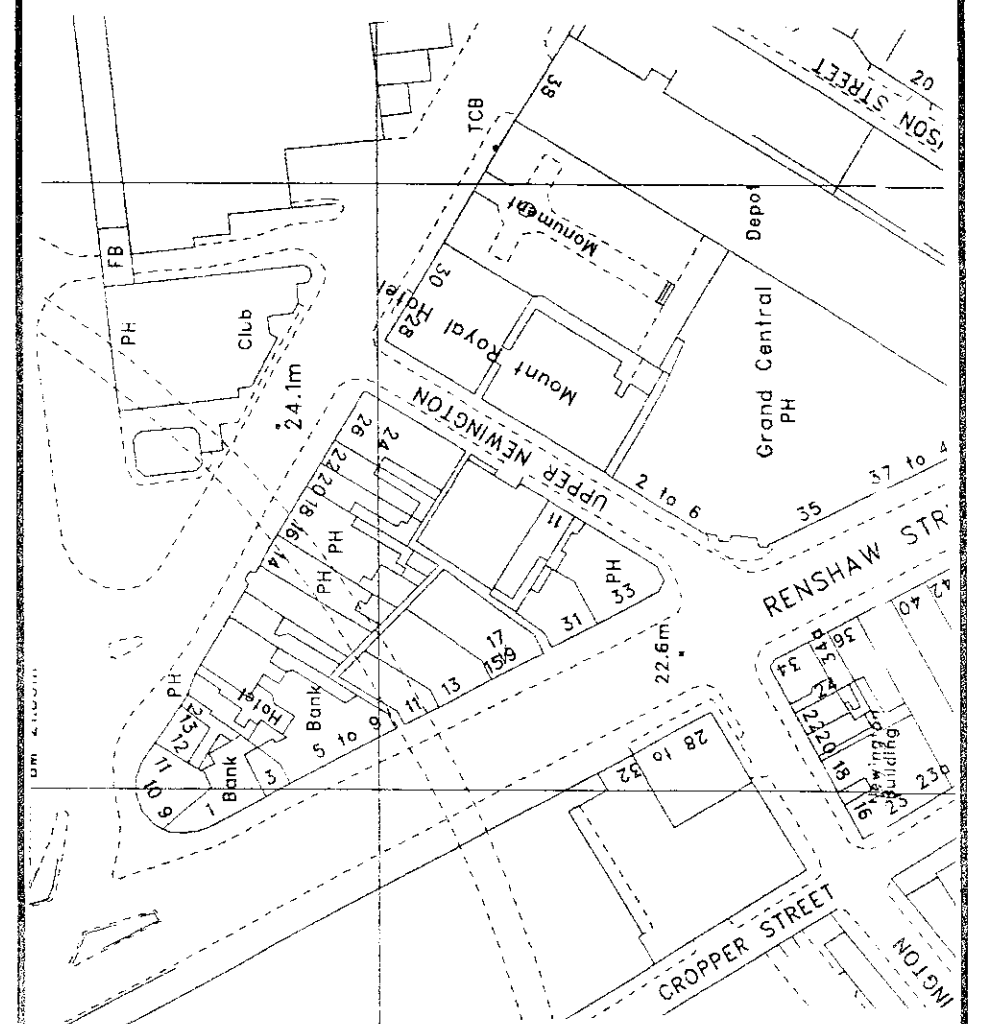

BLOCK PLAN 1:1250

15F 1587
24.07.15

REV A' REAR ELEVATION ADDED. JULY '15

REVISION	AMENDMENT	DATE
REV A'	REAR ELEVATION ADDED.	JULY '15

CLIENT

PROPOSED NEW LICENCE
22 MOUNT PLEASANT
LIVERPOOL
L3 5RY
FOR MR A EBADI

DRAWING TITLE

EXISTING FLOOR PLANS

The Bill Wadkin Consultancy
10 Woodley Road
Maghull
Liverpool
L31 5LD
Tel: 07960867255
E-mail: billwadkin@aol.com

SCALE	DRAWING No.	REV.
1:50	15/37/01	4/1
DATE	MAY 2015	