




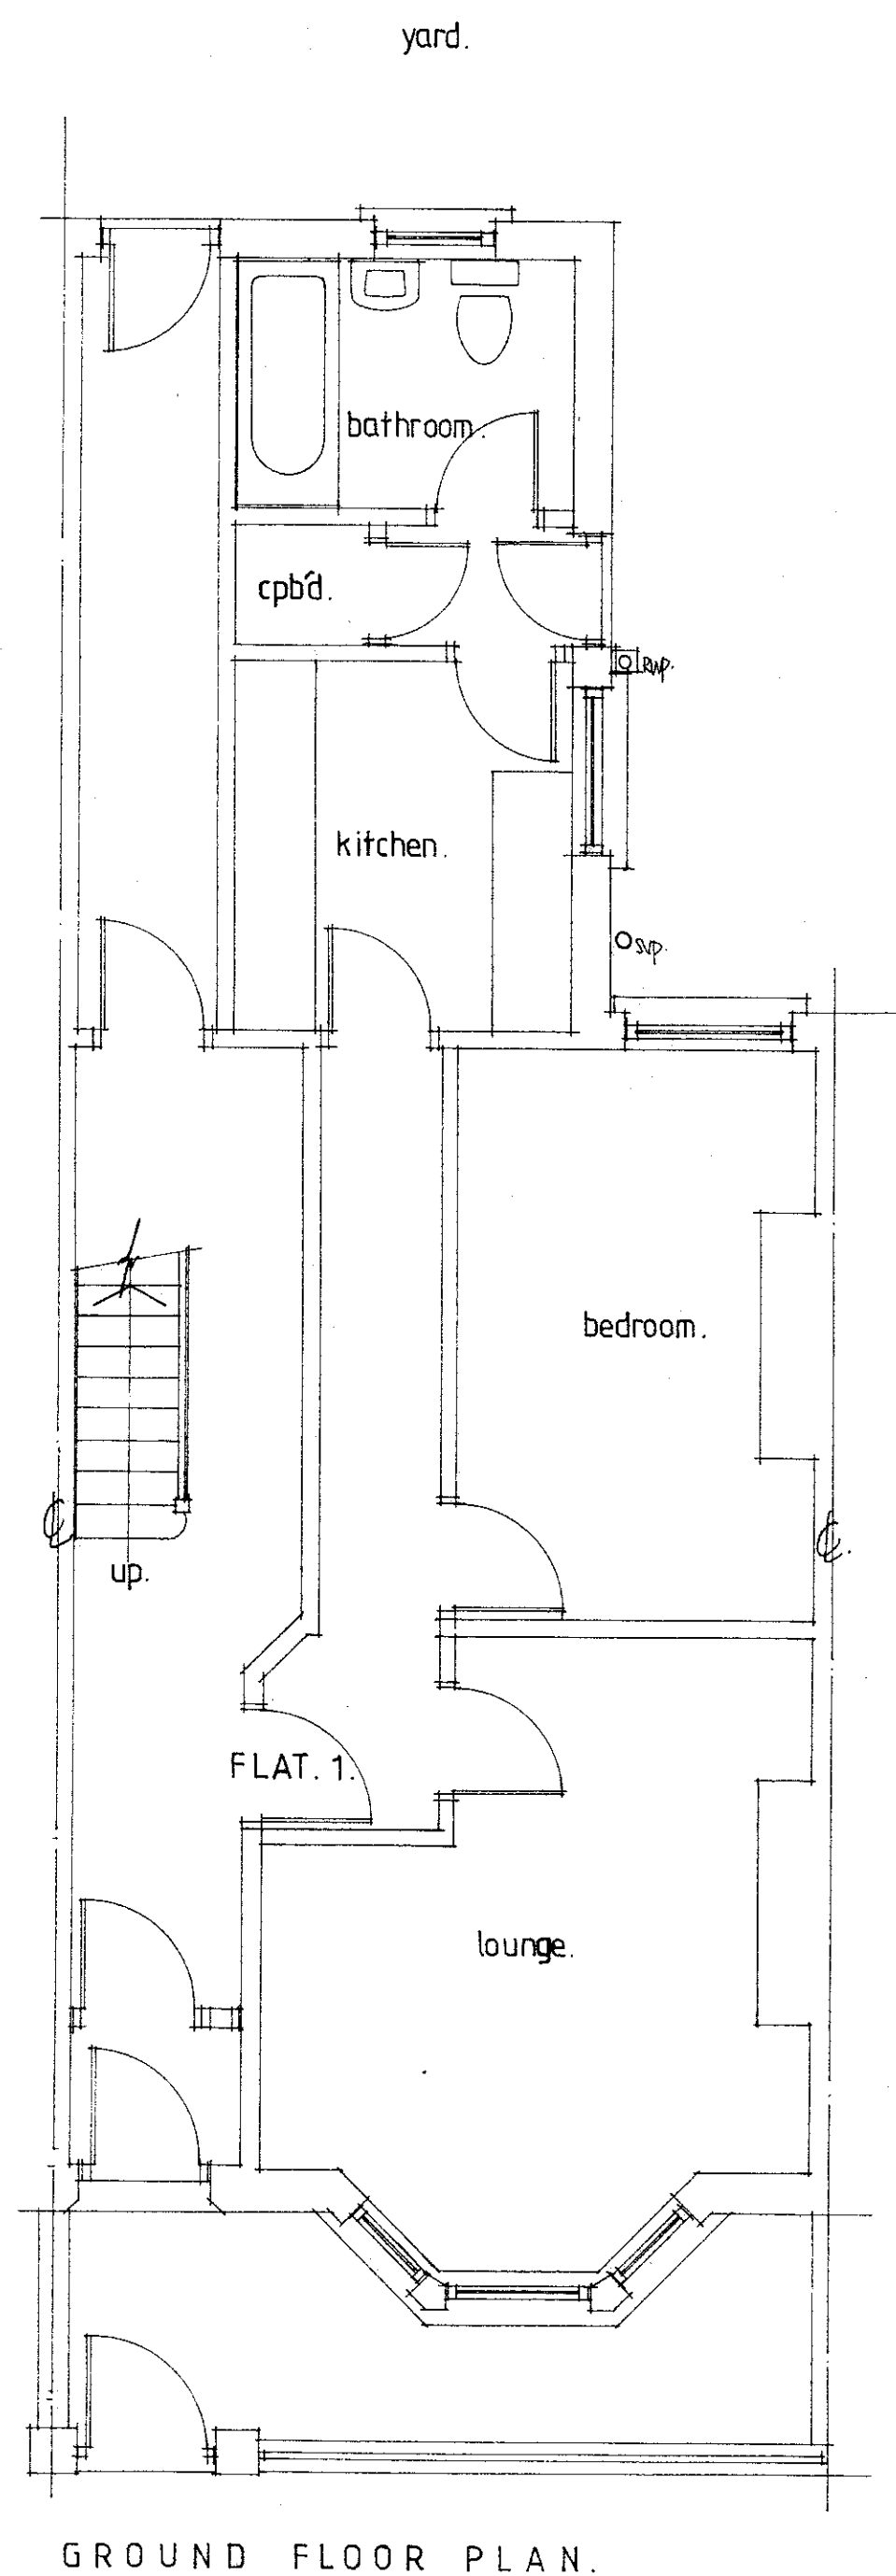

GROUND FLOOR PLAN.

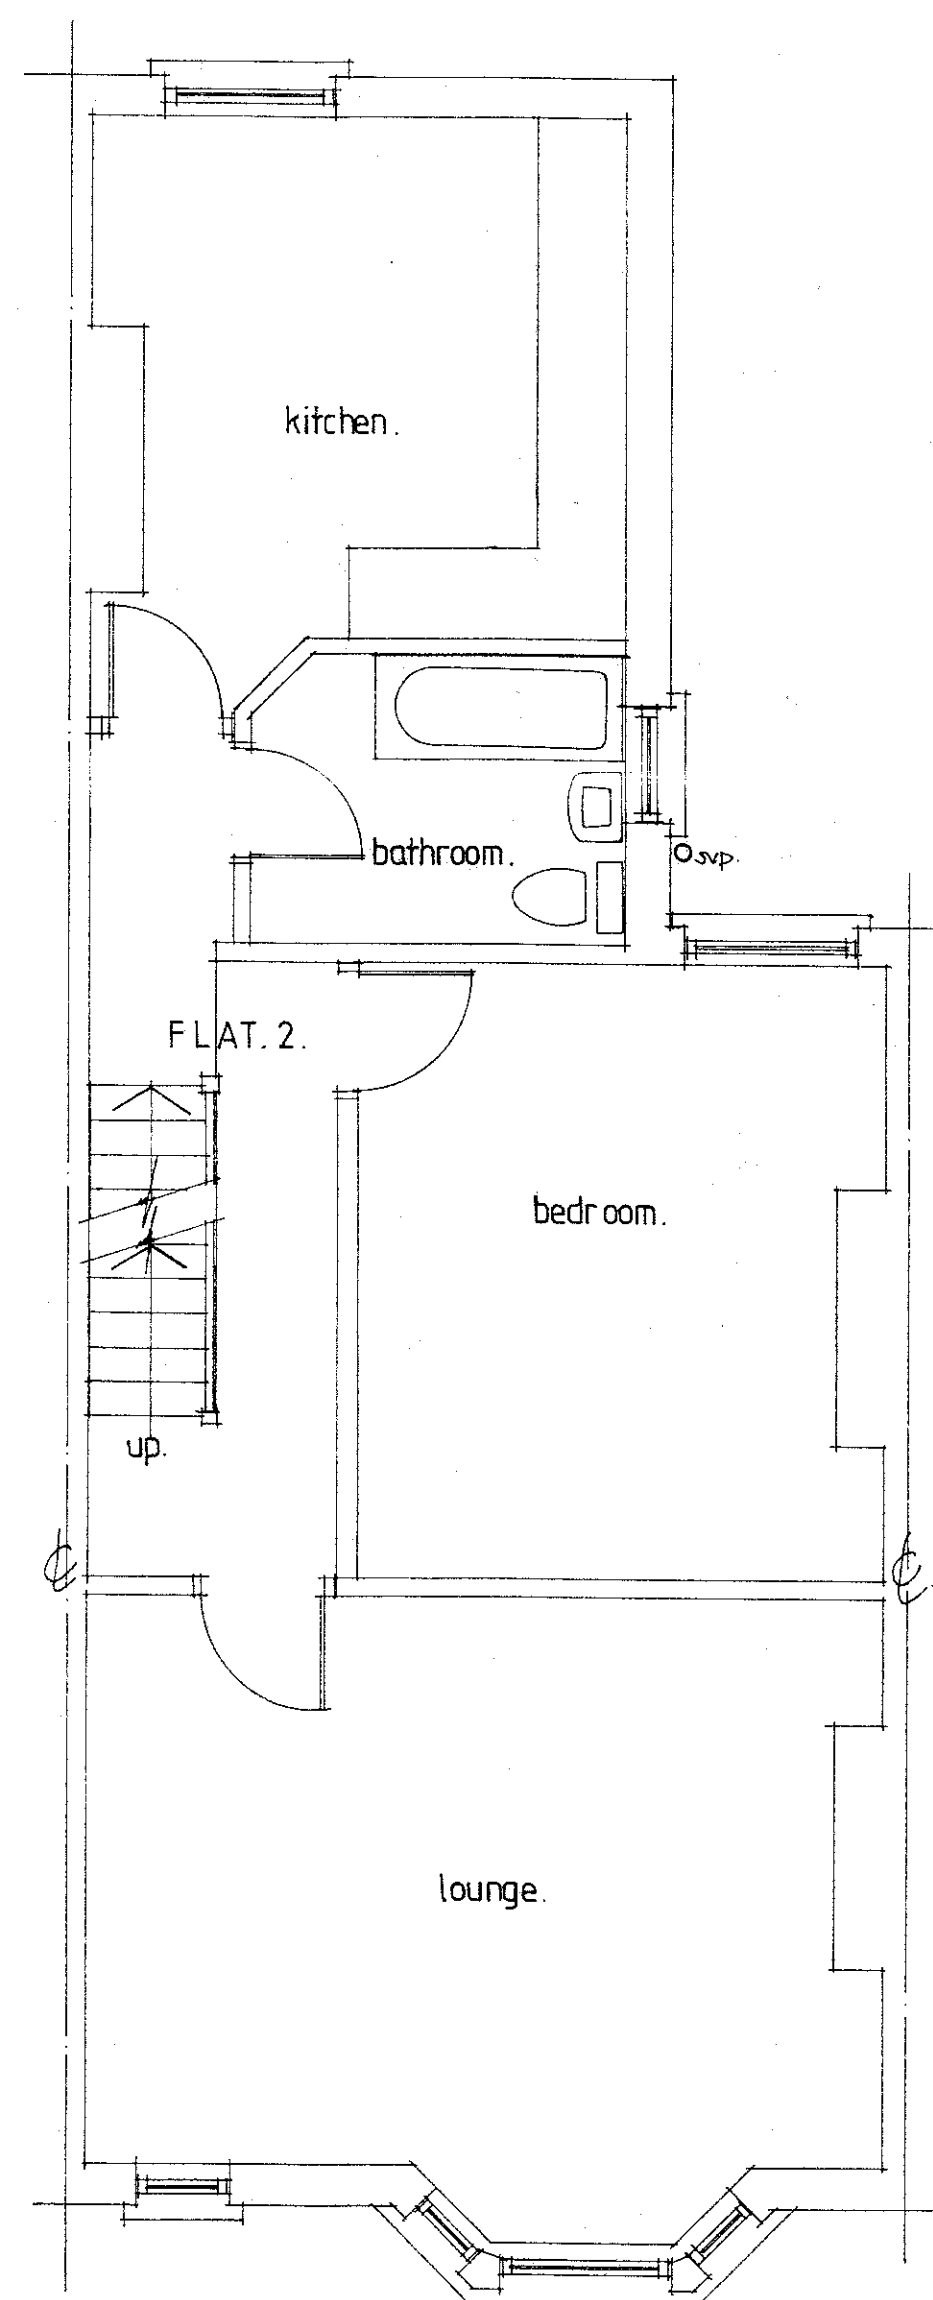

FIRST FLOOR PLAN.

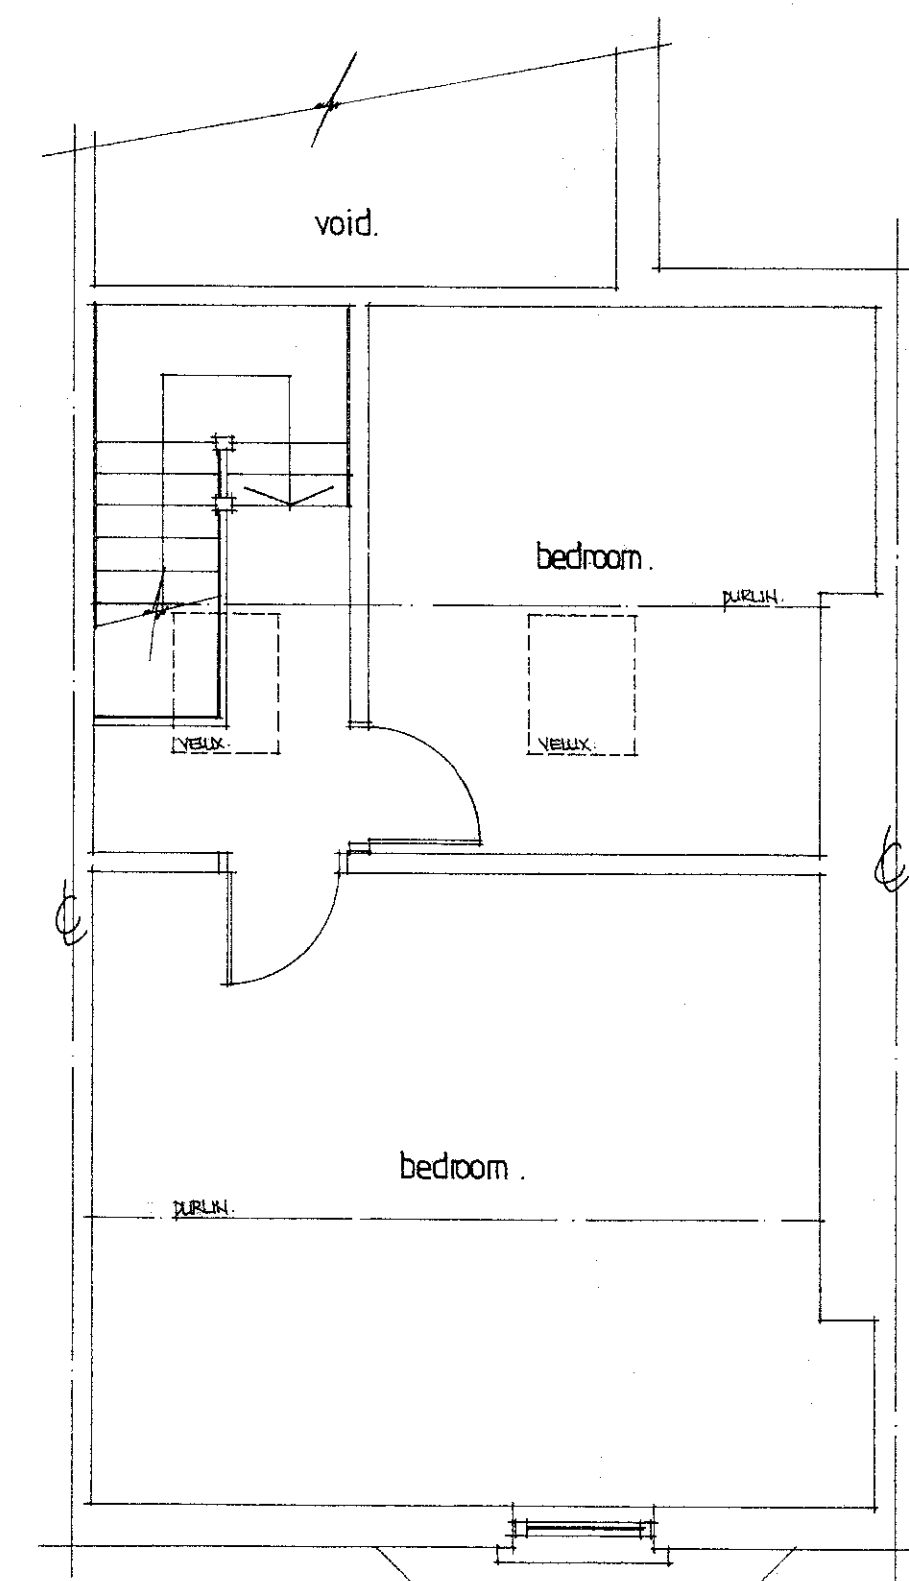

SECOND FLOOR PLAN.

DO NOT SCALE OFF THIS DRAWING.
ALL DIMENSIONS TO BE CHECKED ON SITE.
ALL ELEMENTS OF STRUCTURE TO BE SHOWN.
PRE-EXISTING.

REVISION	AMENDMENT	DATE
----------	-----------	------

CLIENT
MR. P. MC CREADY.

DRAWING TITLE
CONVERSION OF FLATS WITHIN DWELLING TO 7 BED
H.M.O. @
13 SHELL ROAD.
LIVERPOOL
L6 3AE.

EXISTING FLOOR PLANS.

SCALE	DRAWING No.	REV.
1:50	01.	
DATE		

01. 2015.

1SF-2744
14-10-15