
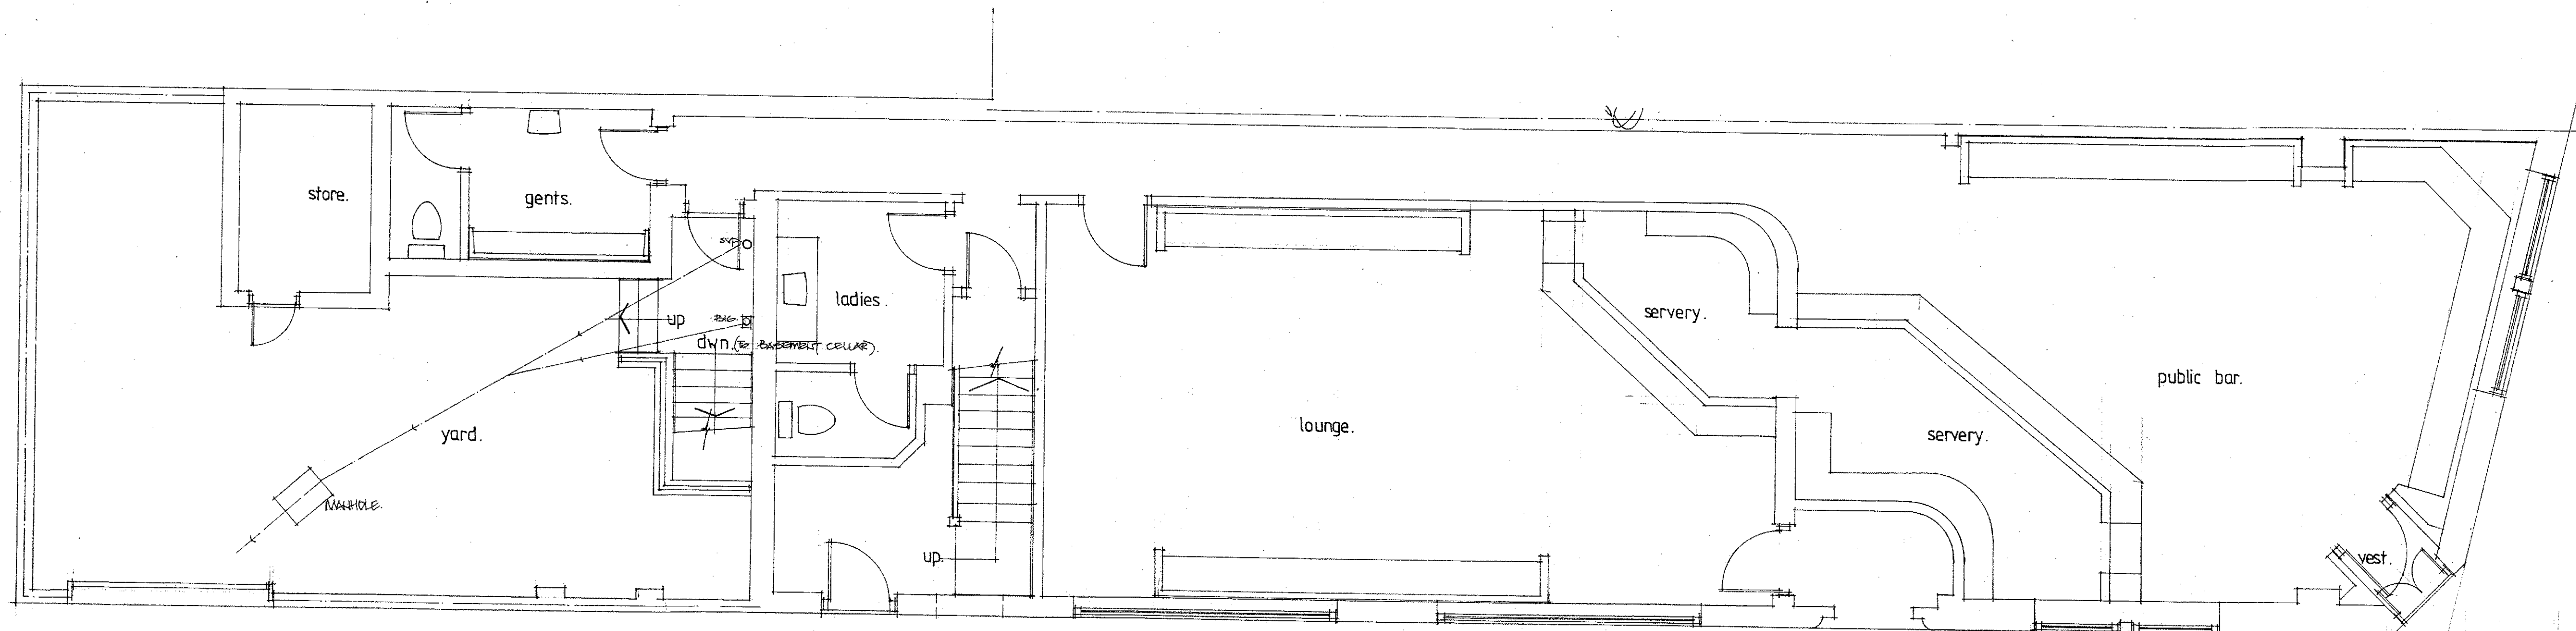
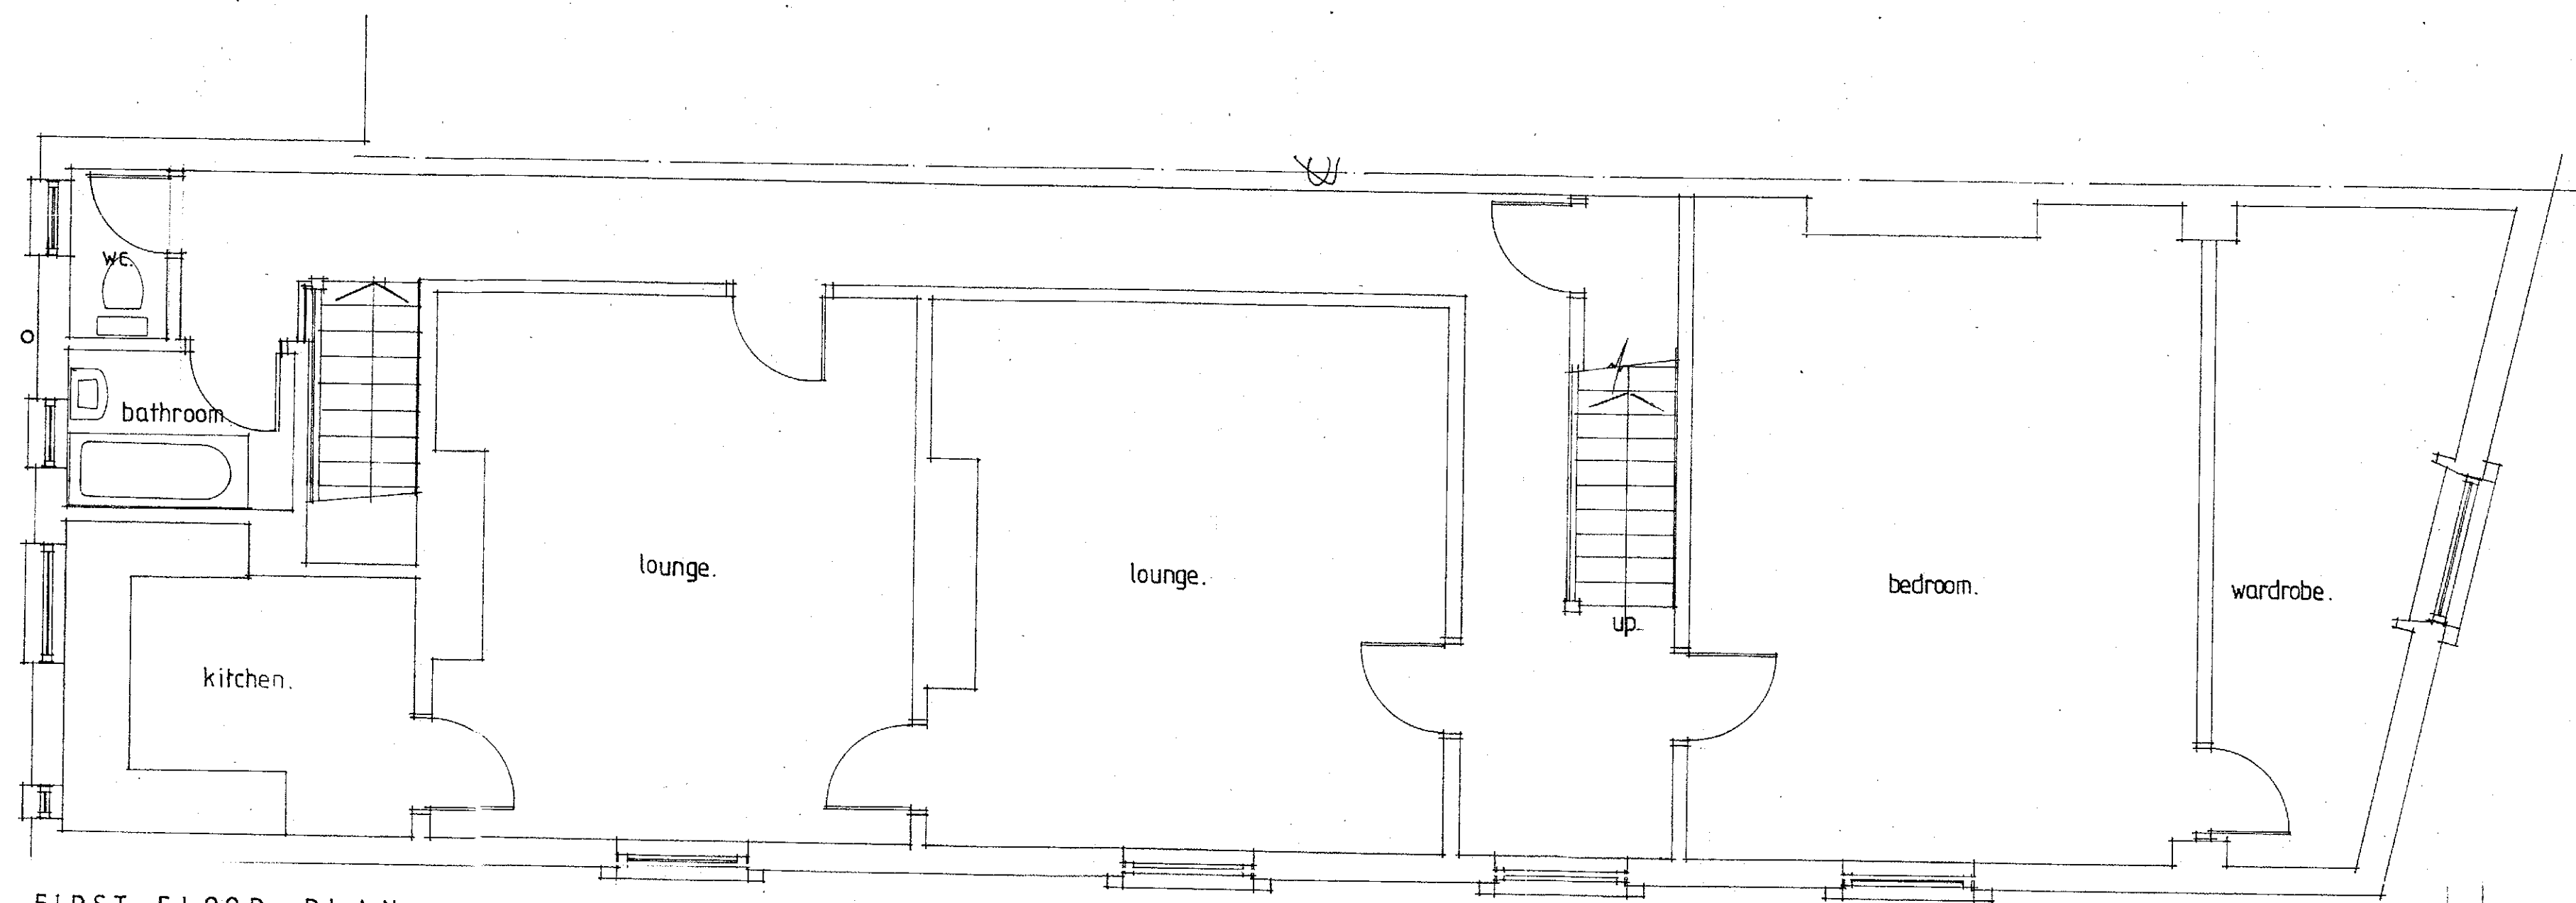
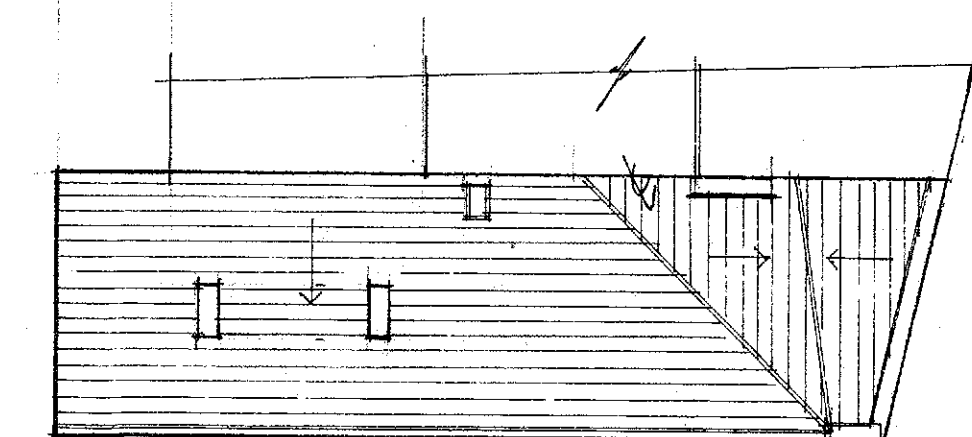


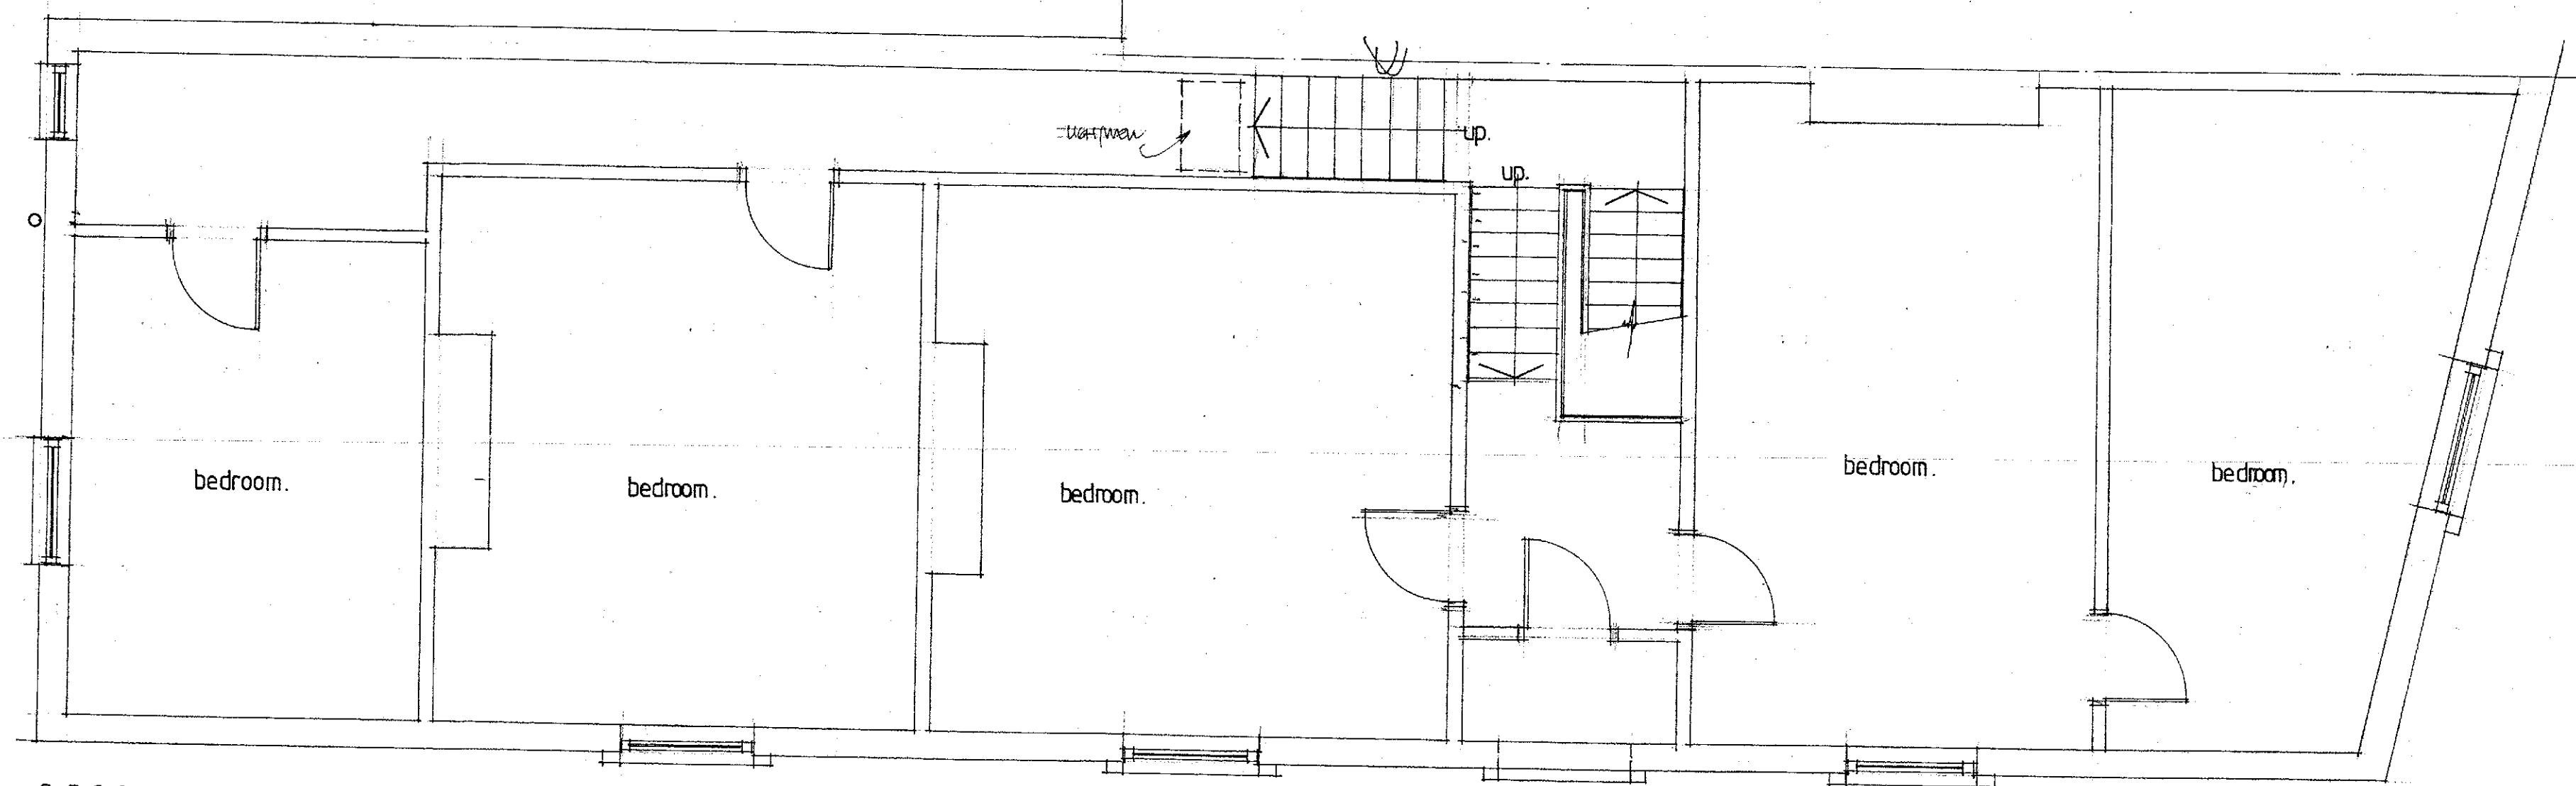

15F/2922
20.11.15

DO NOT SCALE OFF THIS DRAWINGS.
ALL DIMENSIONS TO BE CHECKED ON SITE.
ALL ELEMENTS OF STRUCTURE TO BE SHR.
FIRE RESISTING.

CLIENT.	
PROJECT.	PROPOSED RE-DEVELOPMENT & CONVERSION @:
	THE POST OFFICE PUBLIC HOUSE.
	2 GREAT NENTON STREET.
	LIVERPOOL L3 5RL.
TITLE.	EXISTING FLOOR PLANS.
SCALE.	1:50, 1:100
DATE.	AUGUST 2015.
DWG NO.	01.