




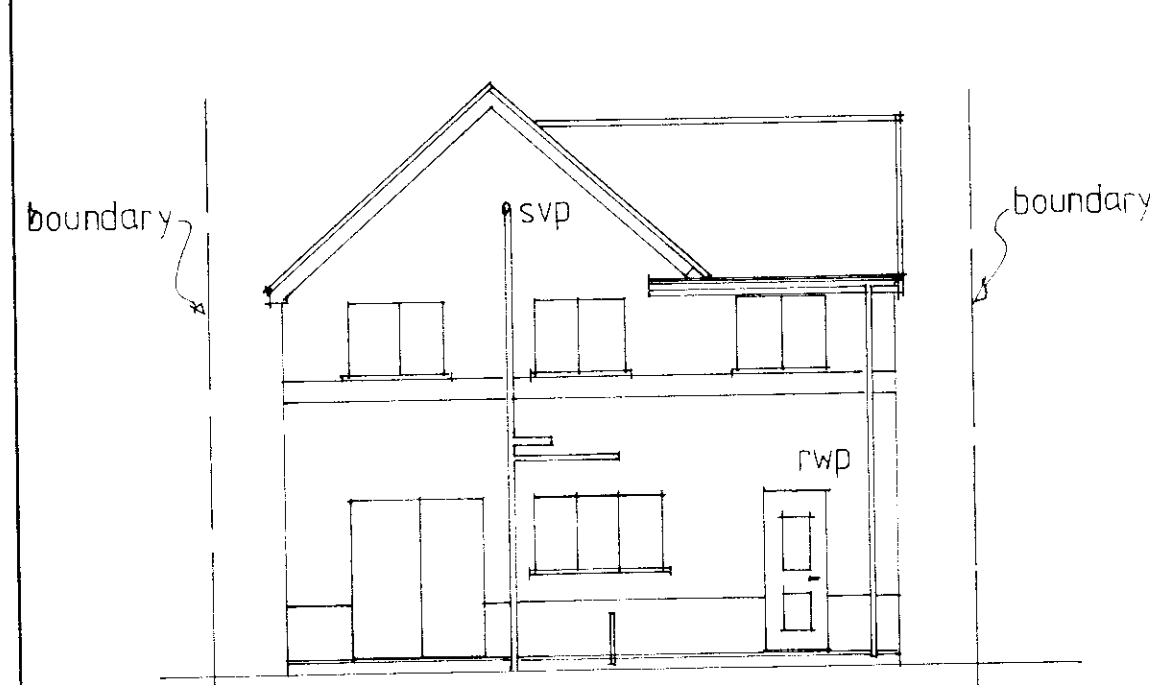

existing south elevation - rear

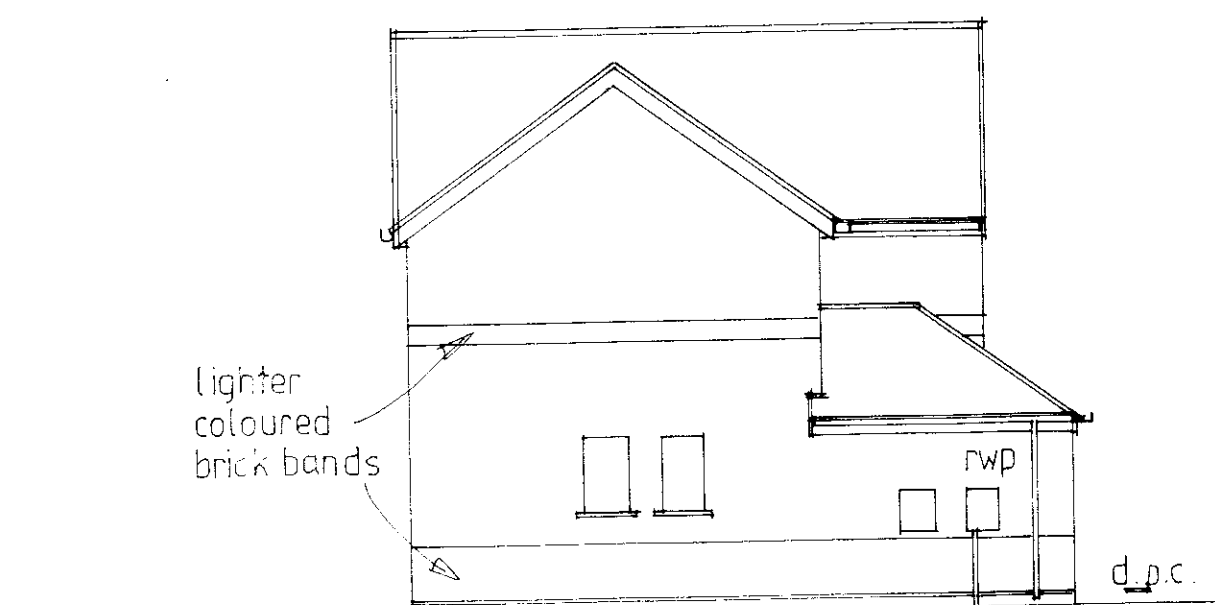


existing east elevation

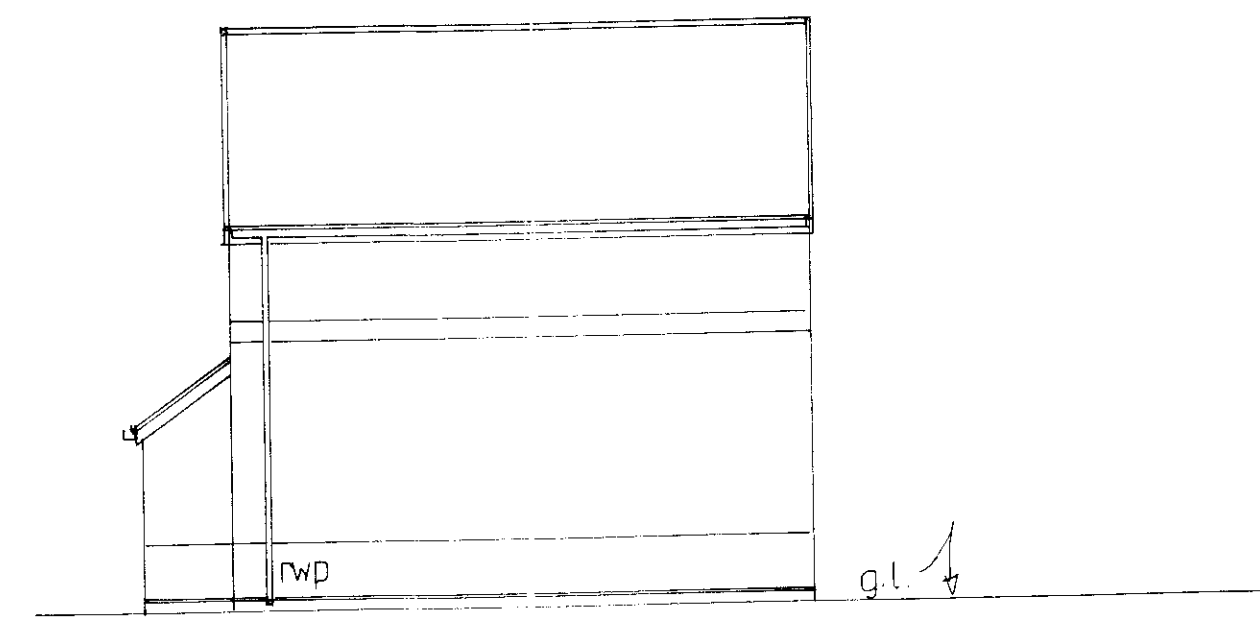


existing west elevation




existing north elevation - front

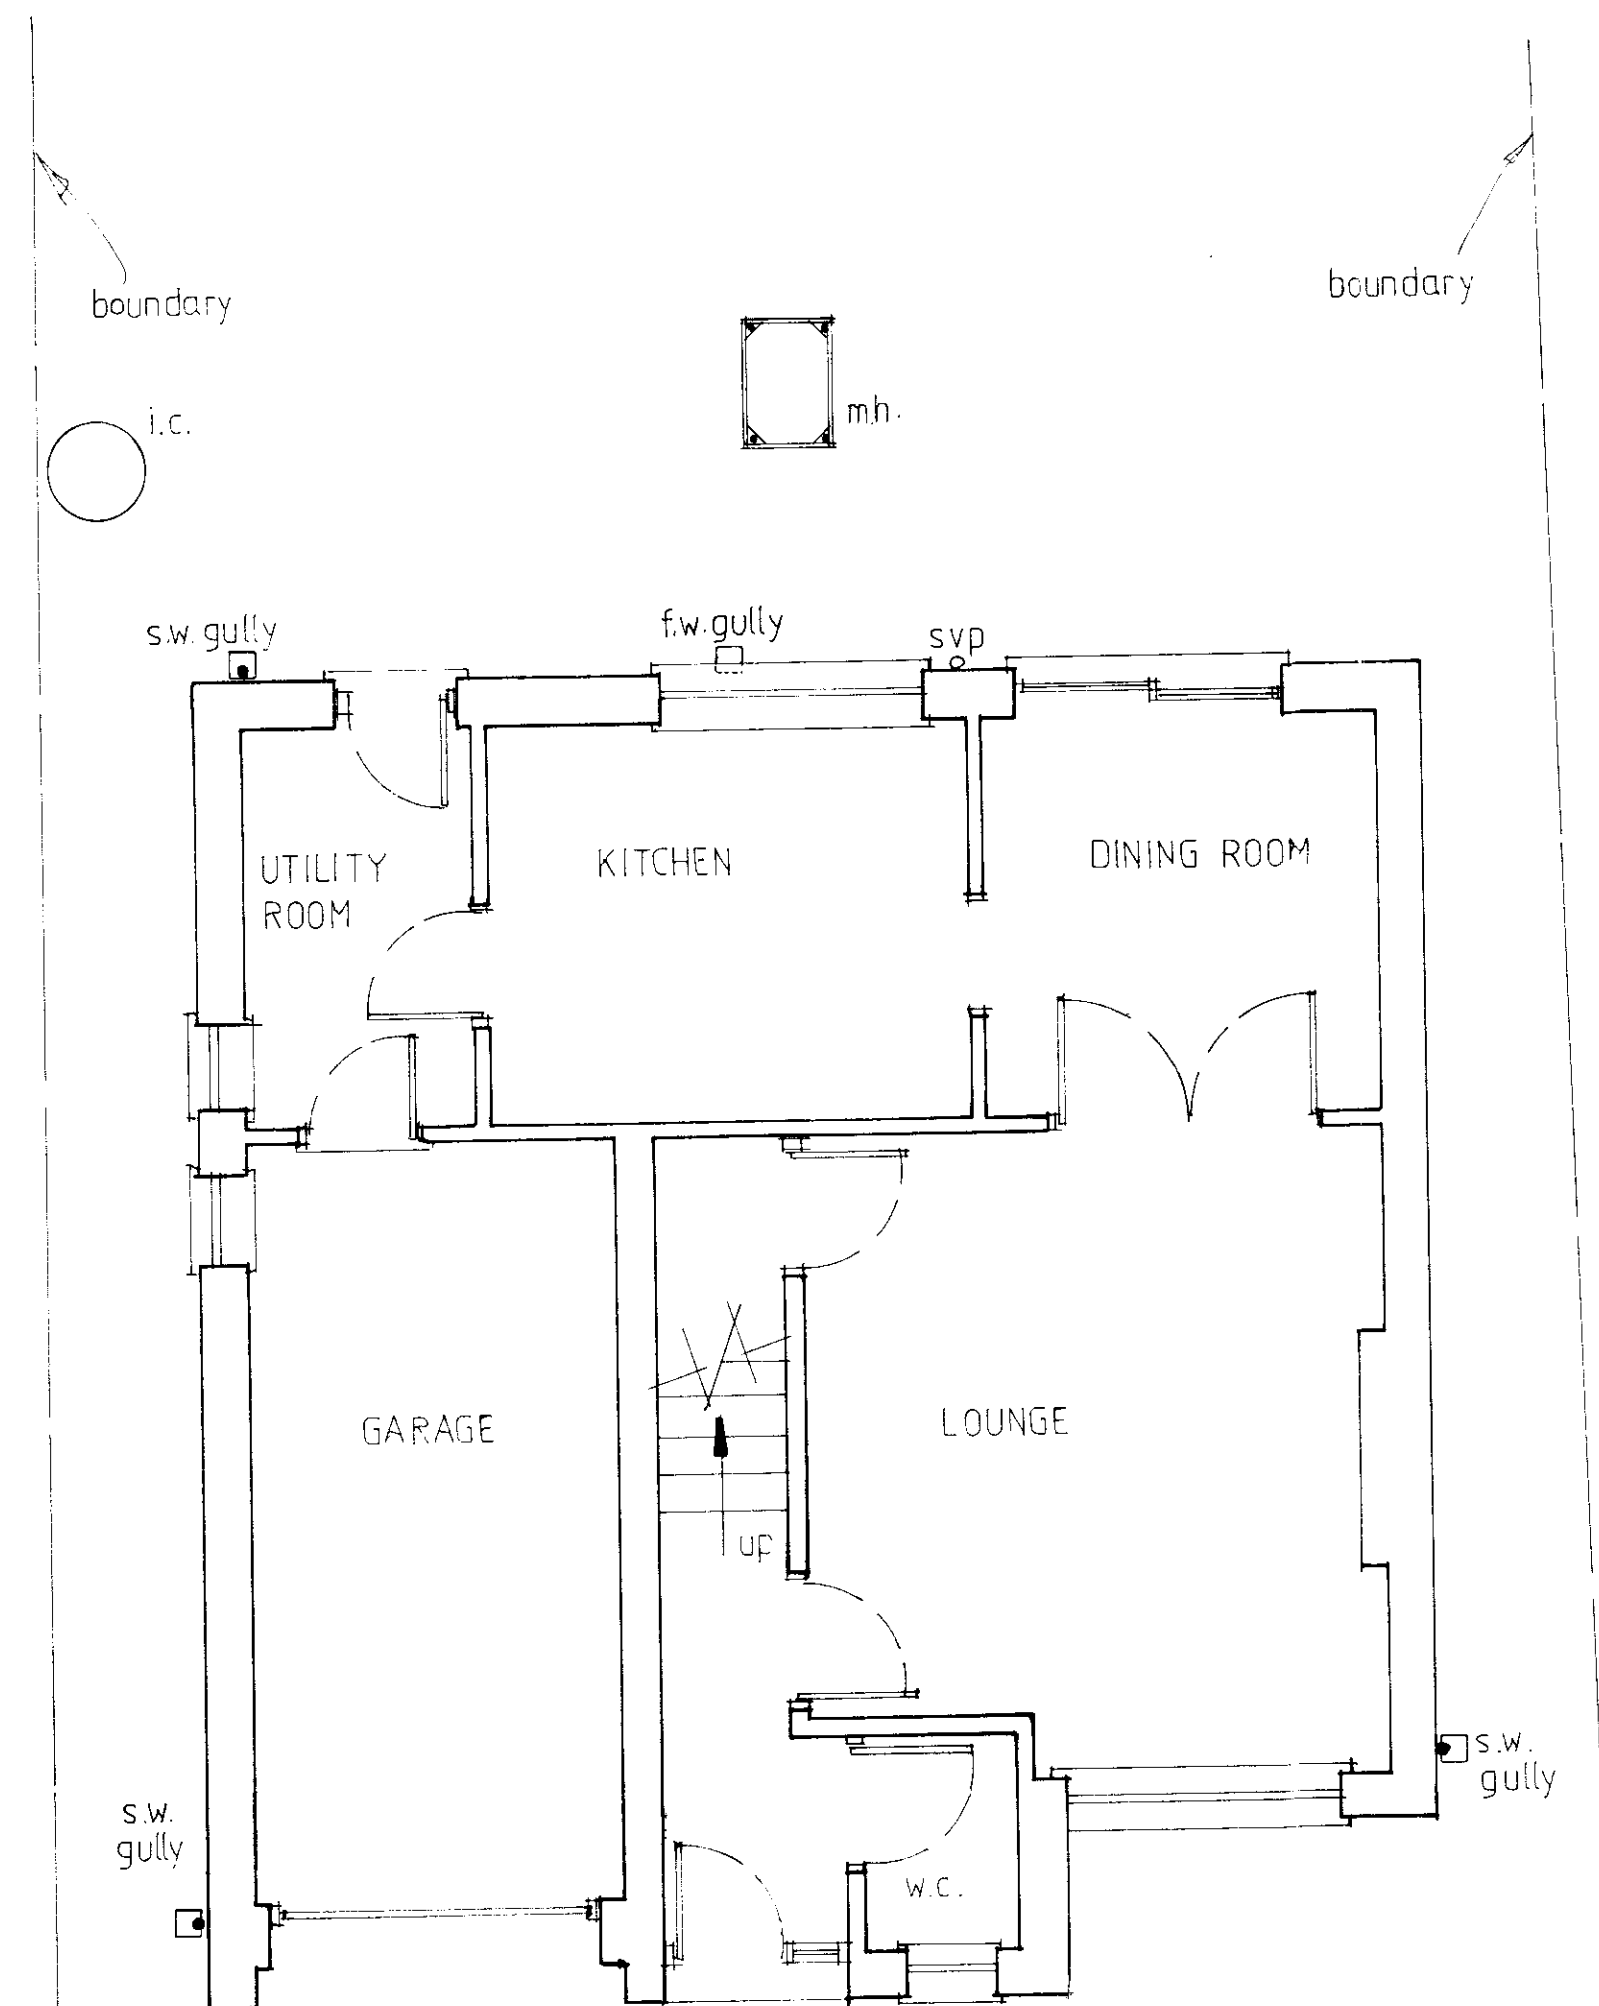


existing ground floor plan

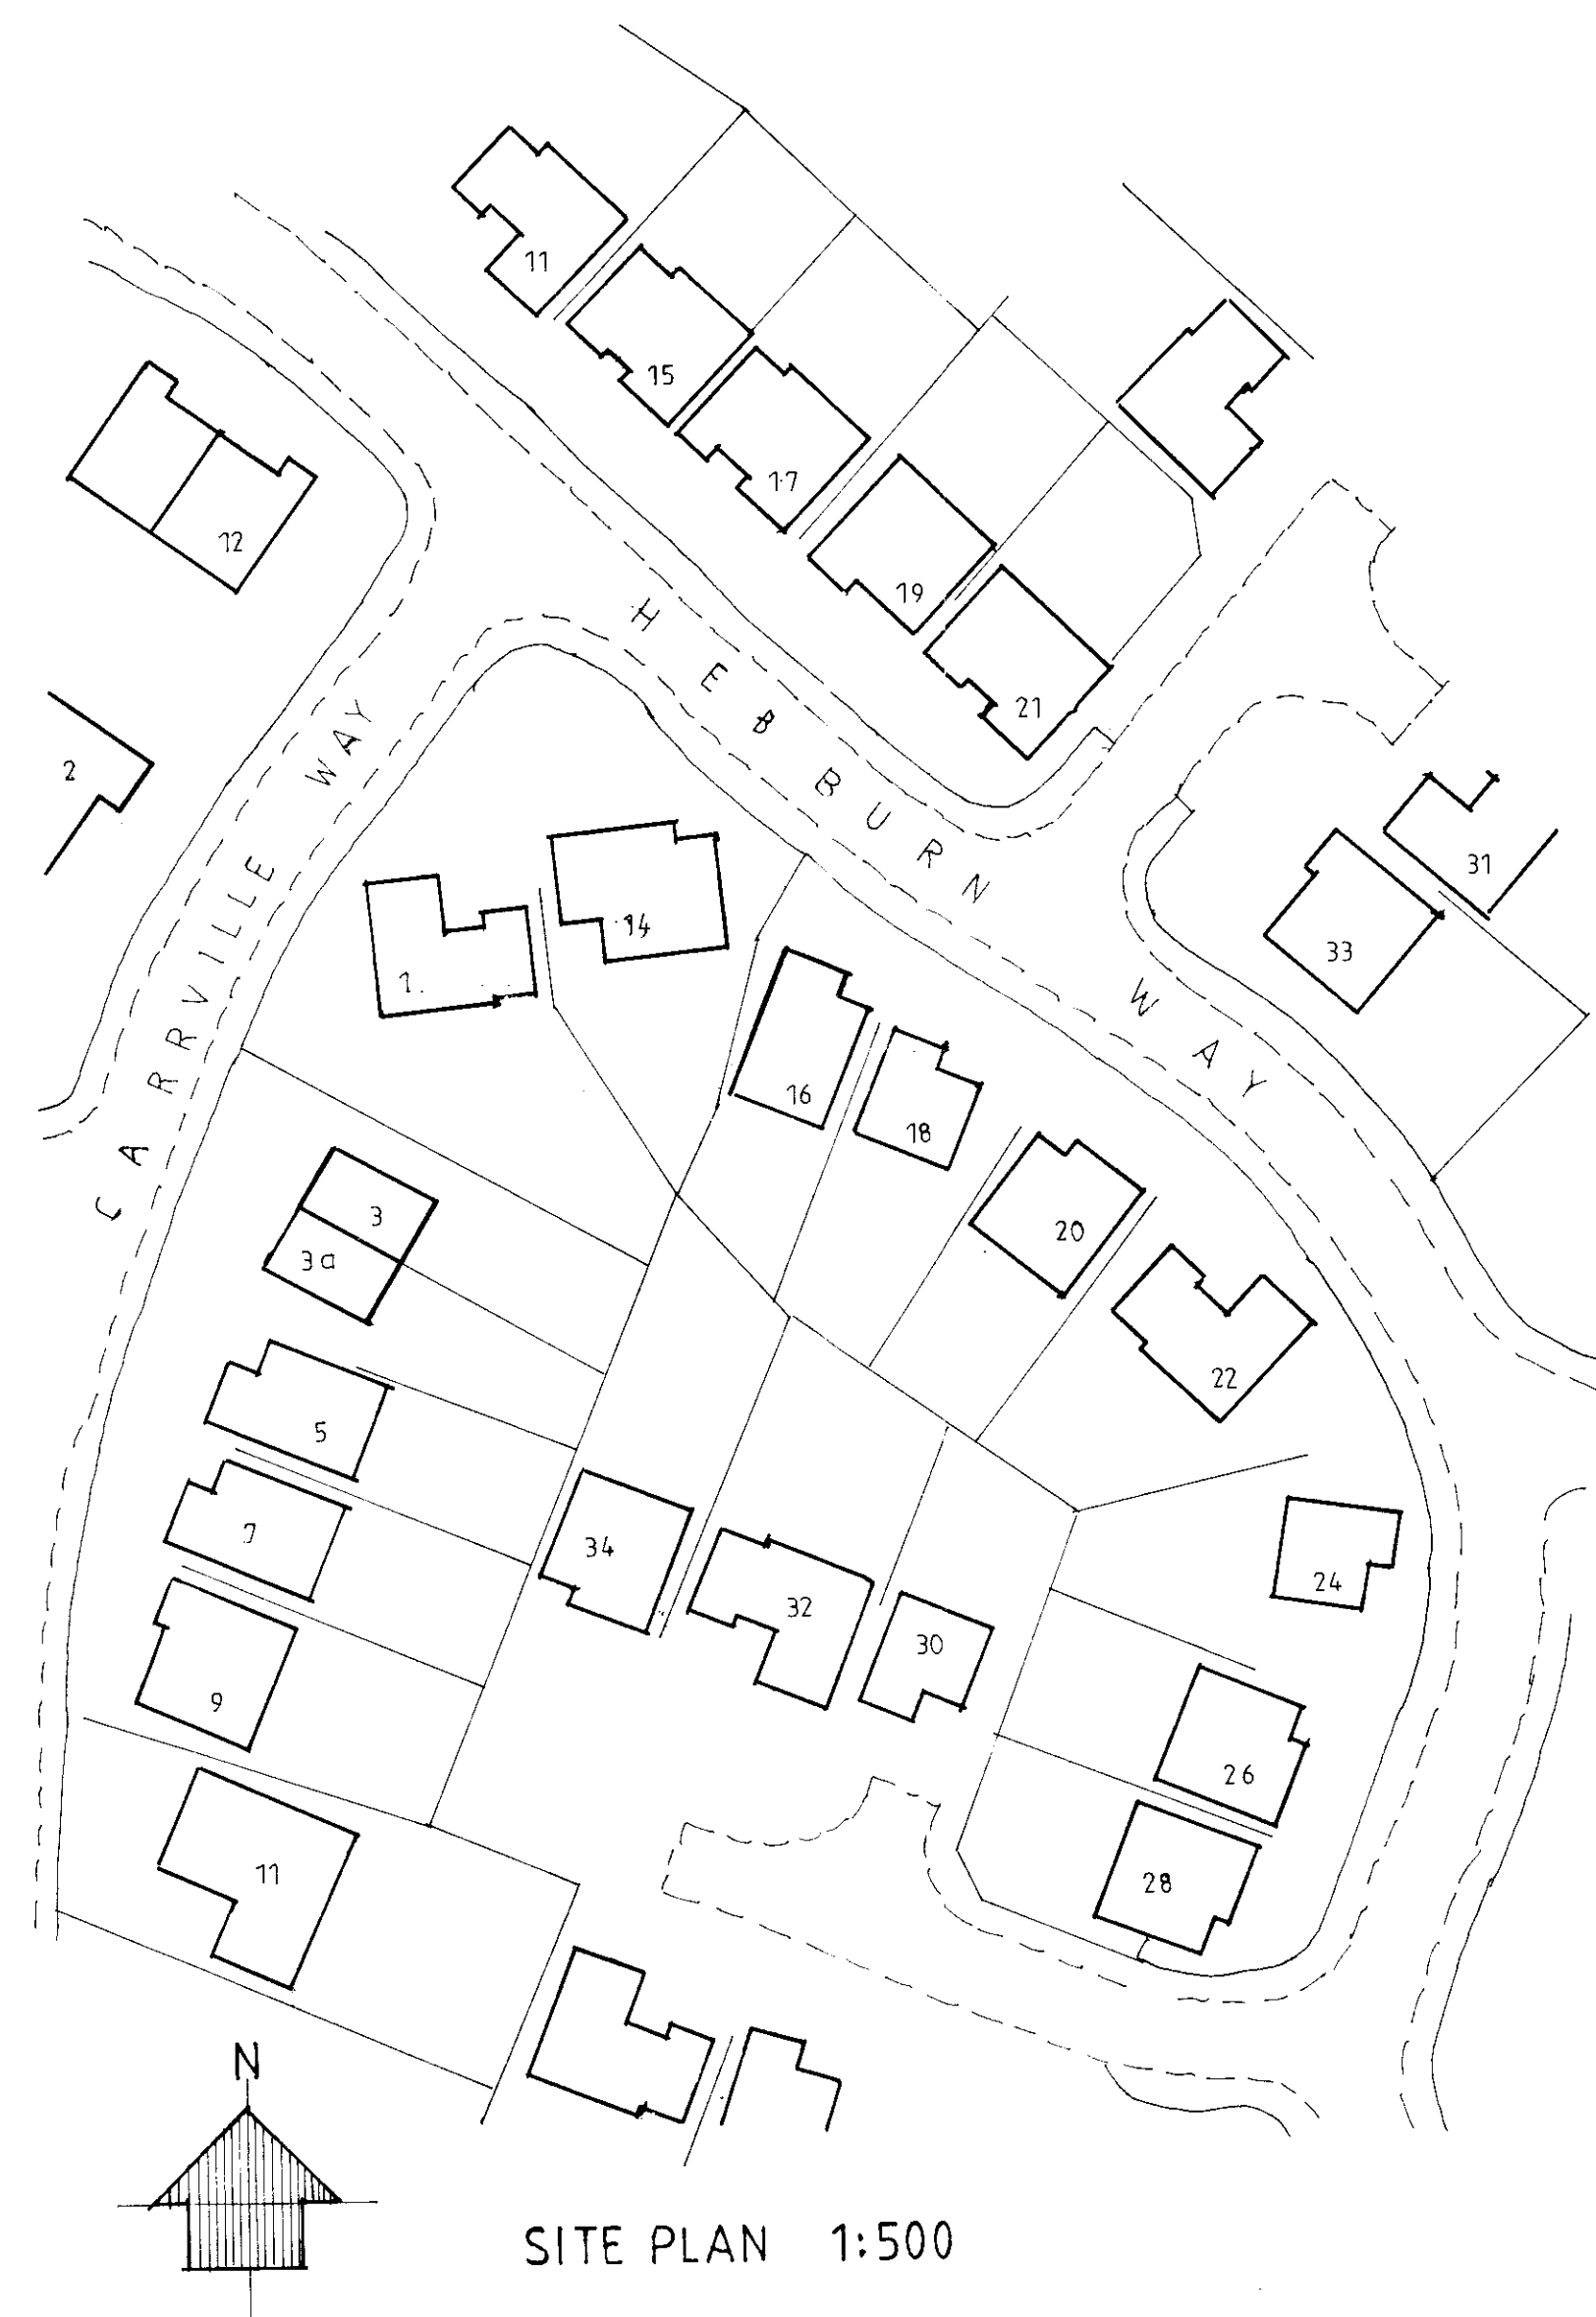

SITE PLAN 1:500

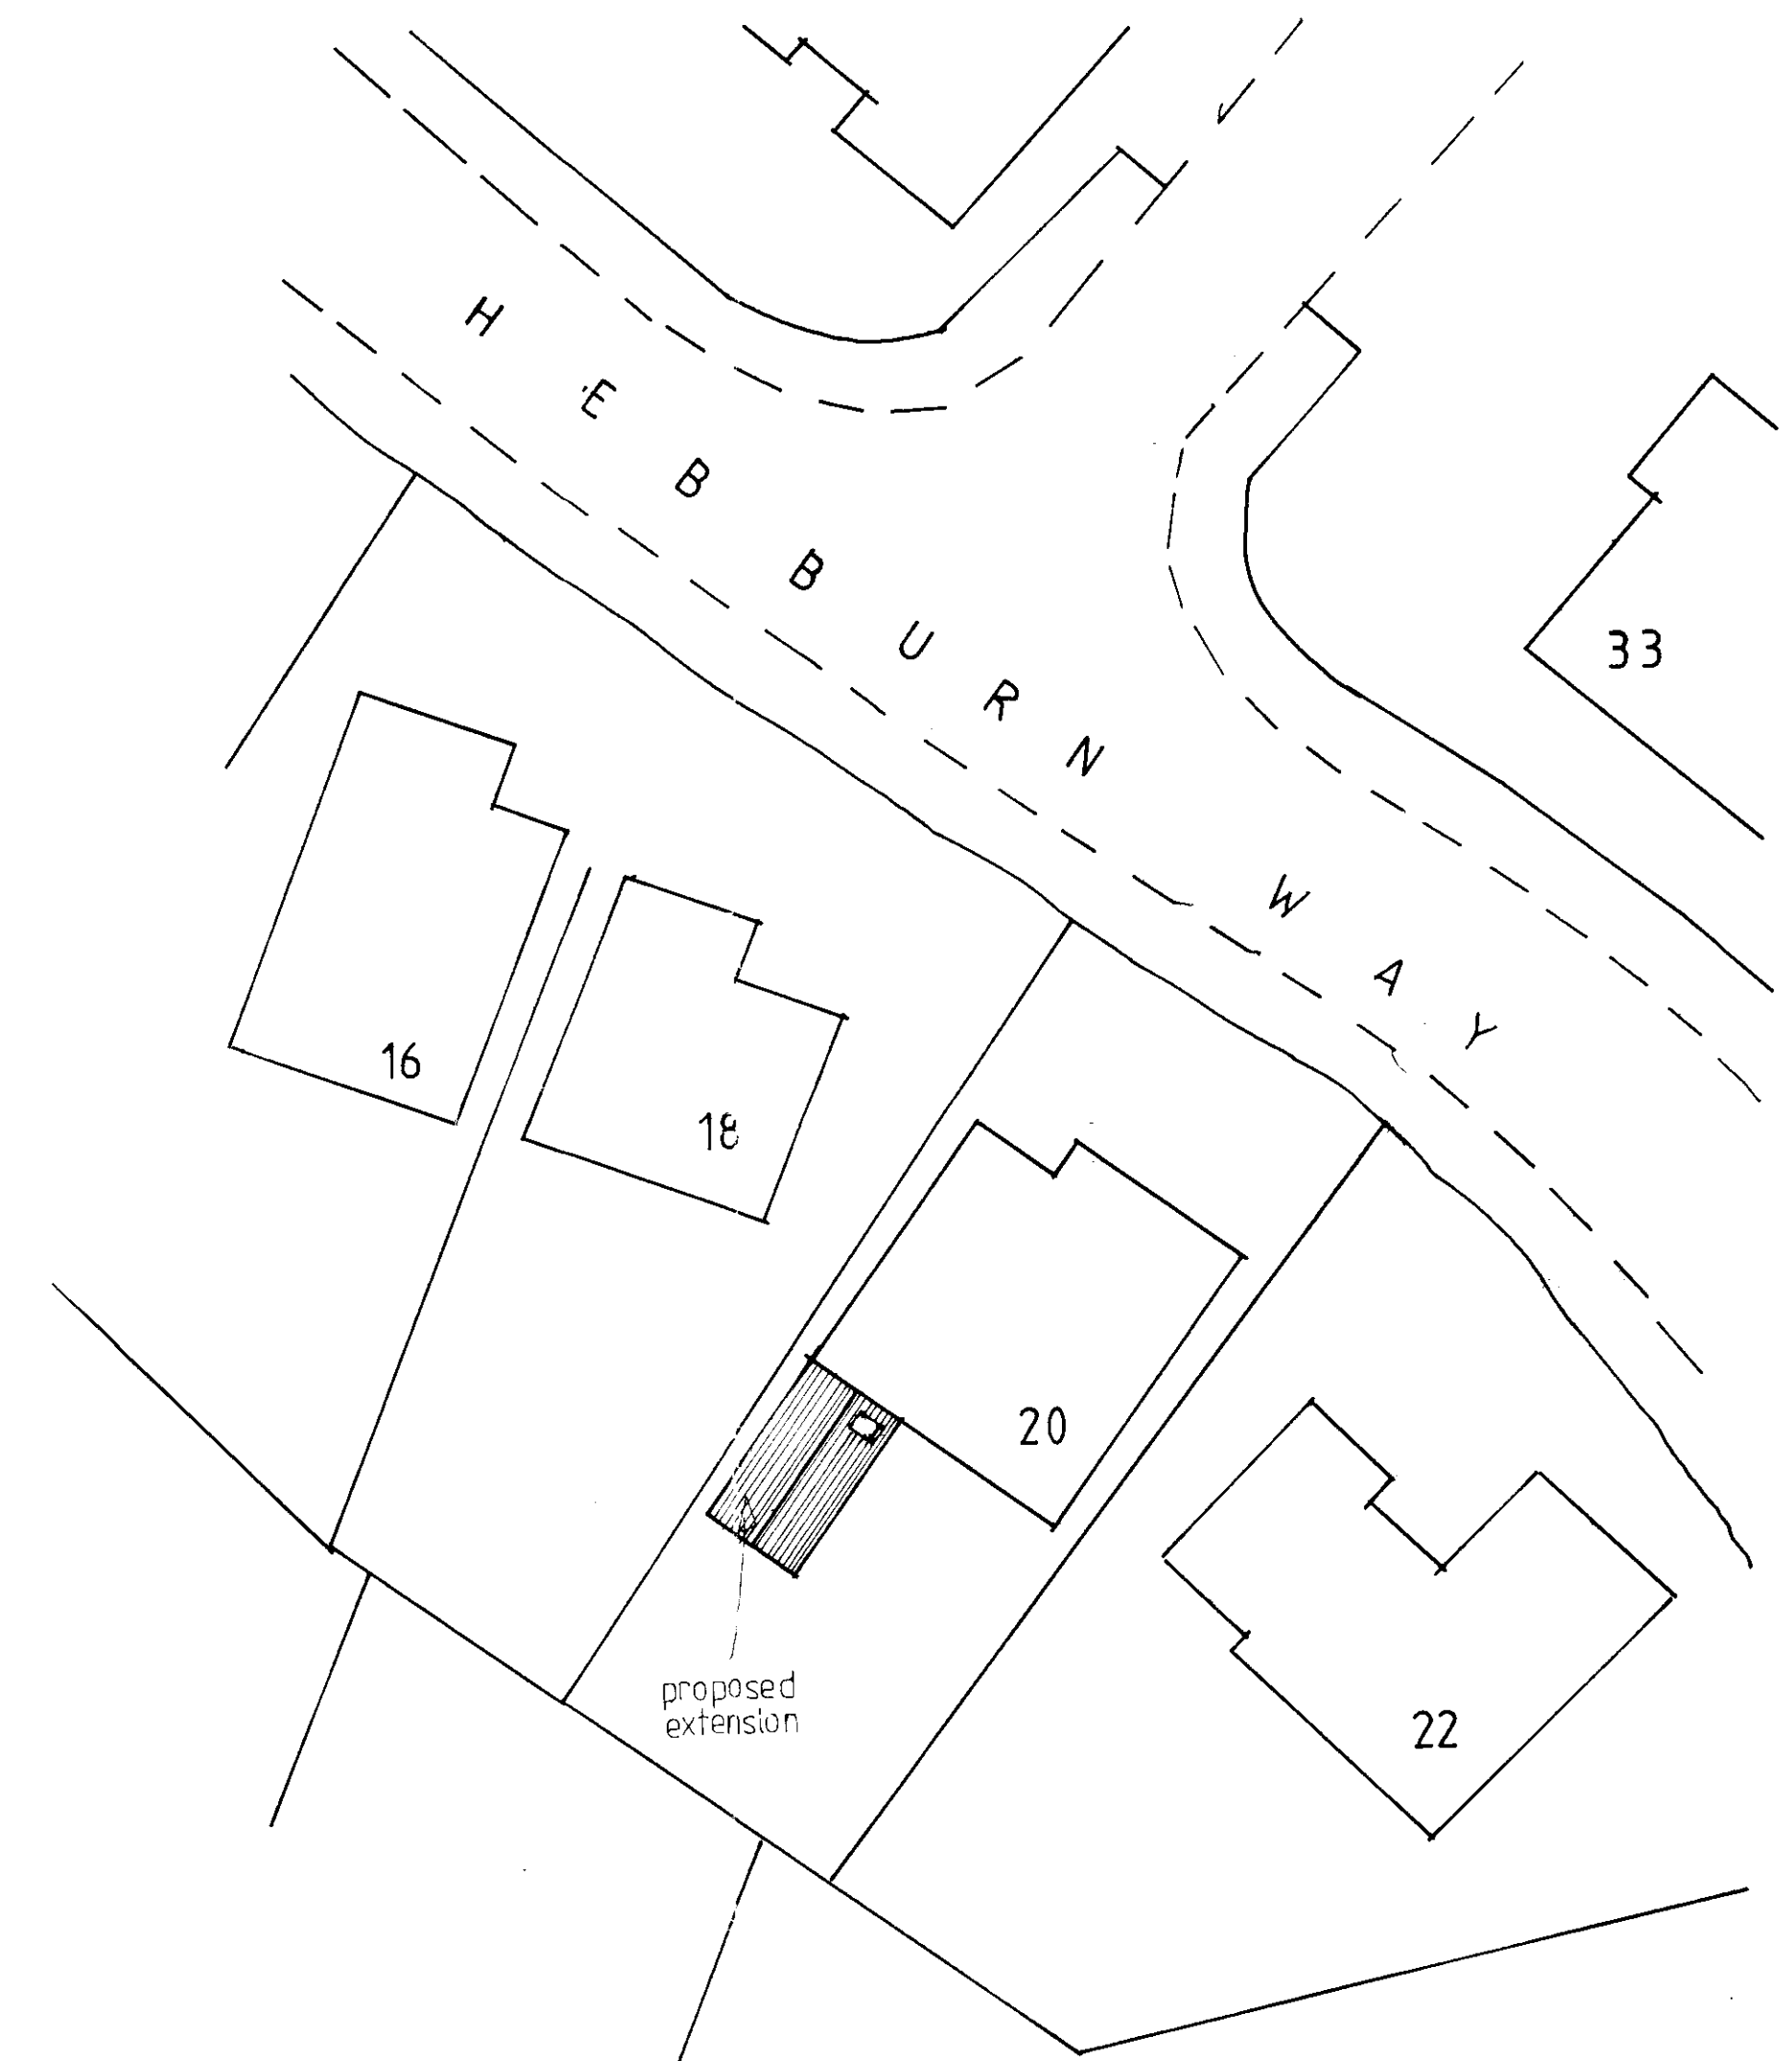

BLOCK PLAN 1:200

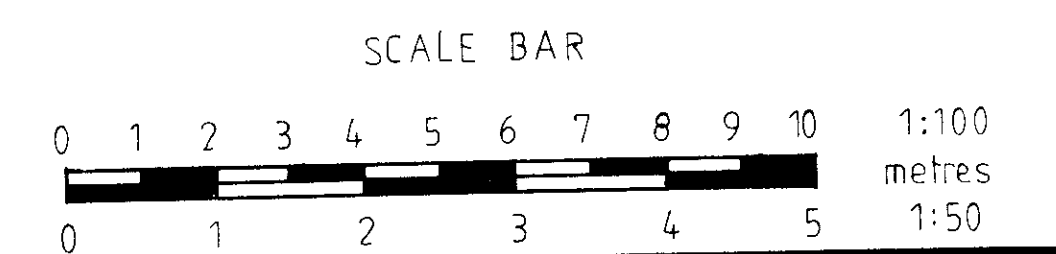

PROPOSED EXTENSION AT:
20, HEBBURN WAY,
CROXTETH COUNTRY PARK
LIVERPOOL L12-0PZ
FOR: MR. J. & MRS. G. DOWNING

SCALE: 1:50 1:100

DATE: JULY 2015

DRAWING NO. JG/01/15

Ian S. Nevinson
(Drafting Services)
Architectural & Structural Design
tele: 0151 424 4709
mobile: 07889234023
21, Princes Place, Widnes, Cheshire.
WAS - 7NJ

ISP1-2037
6/8/15