





Existing Front Elevation

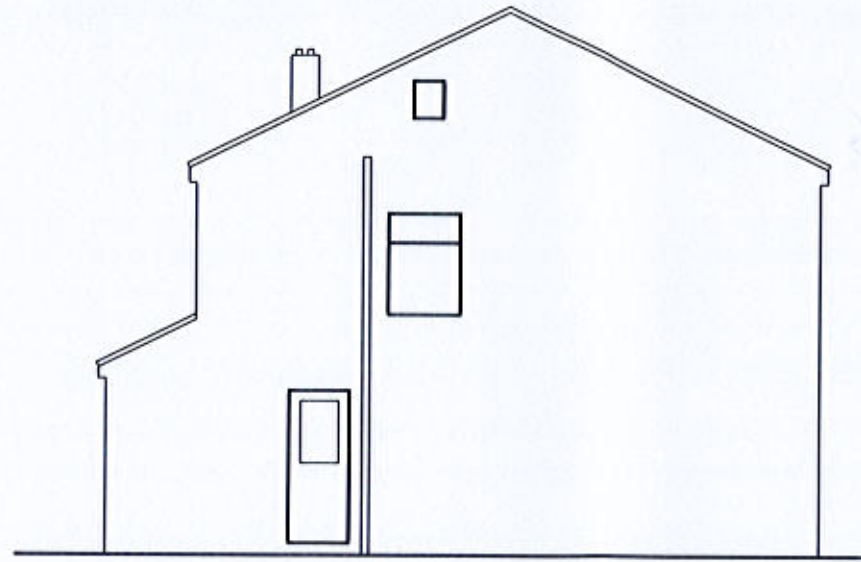


Existing Side Elevation

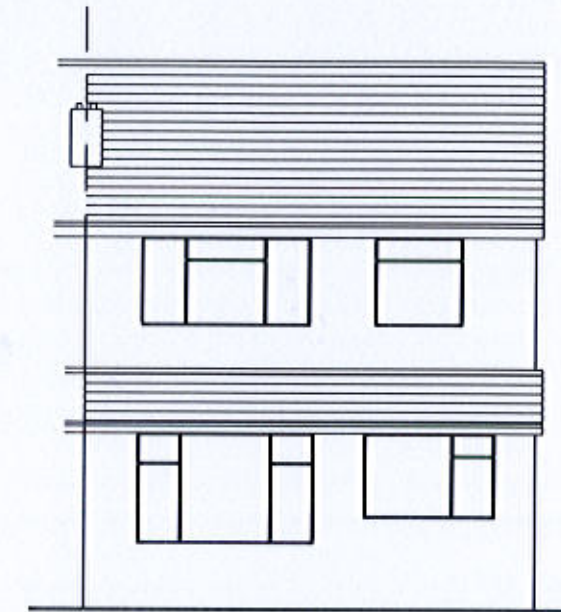


Existing Rear Elevation

15H 2823

11 NOV 2015

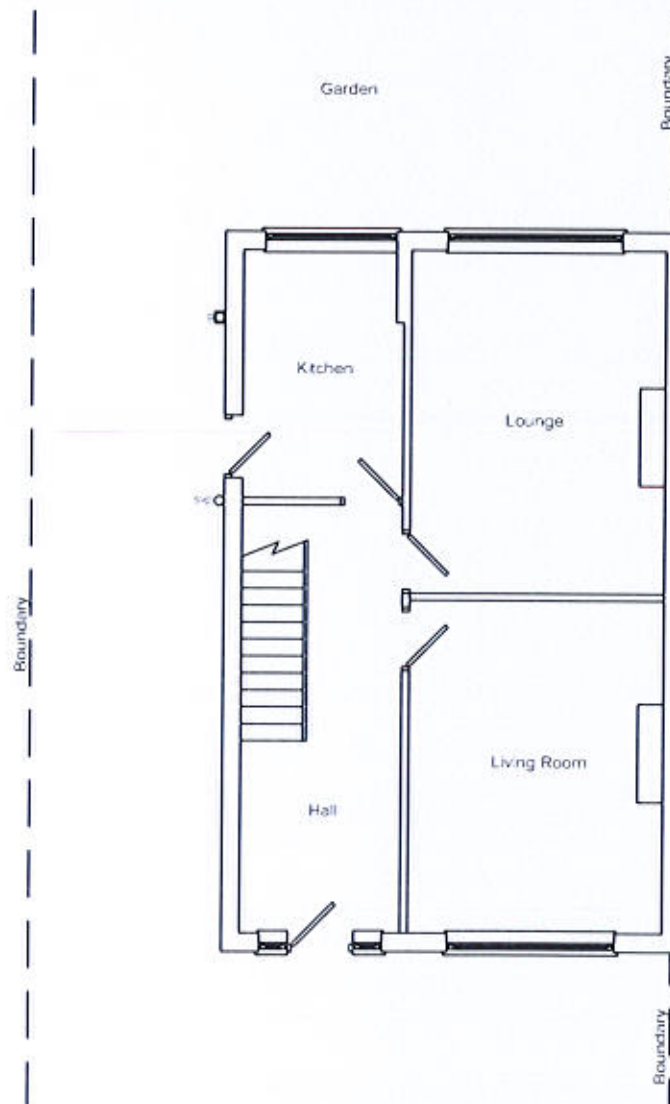

Existing Ground Floor Plan

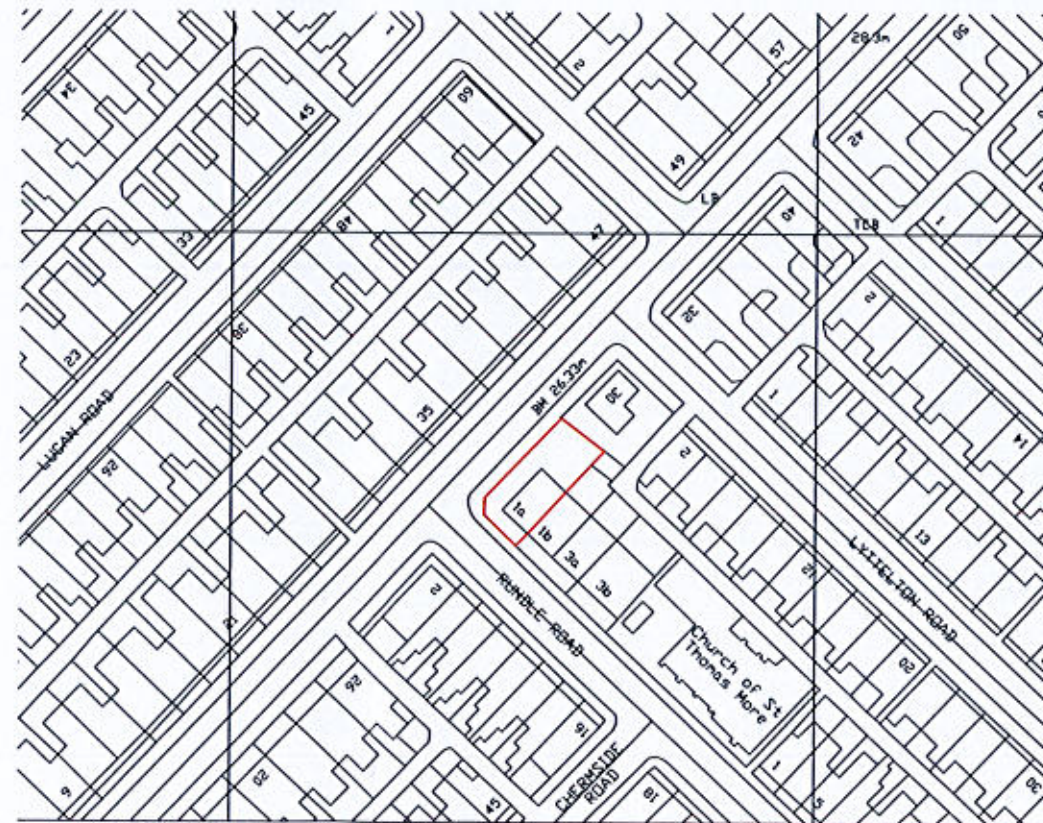

Site Location Plan 1:1250

Address  
1A Rundle Road, L17

Job Title  
Single Storey Extension to Side

Drawing title  
Existing Plan and Elevations

**J O'Rourke**  
Architecture

14 High Street, L15 8HG  
Fax:0151 281 5955  
Mob:07762259918

Chkd	Appvd	date Nov '15	scale 1:100 @ A3	drawn
DRAWING No				rev