


EXISTING FRONT ELEVATION


EXISTING SIDE ELEVATION

EXISTING SIDE ELEVATION

EXISTING REAR ELEVATION

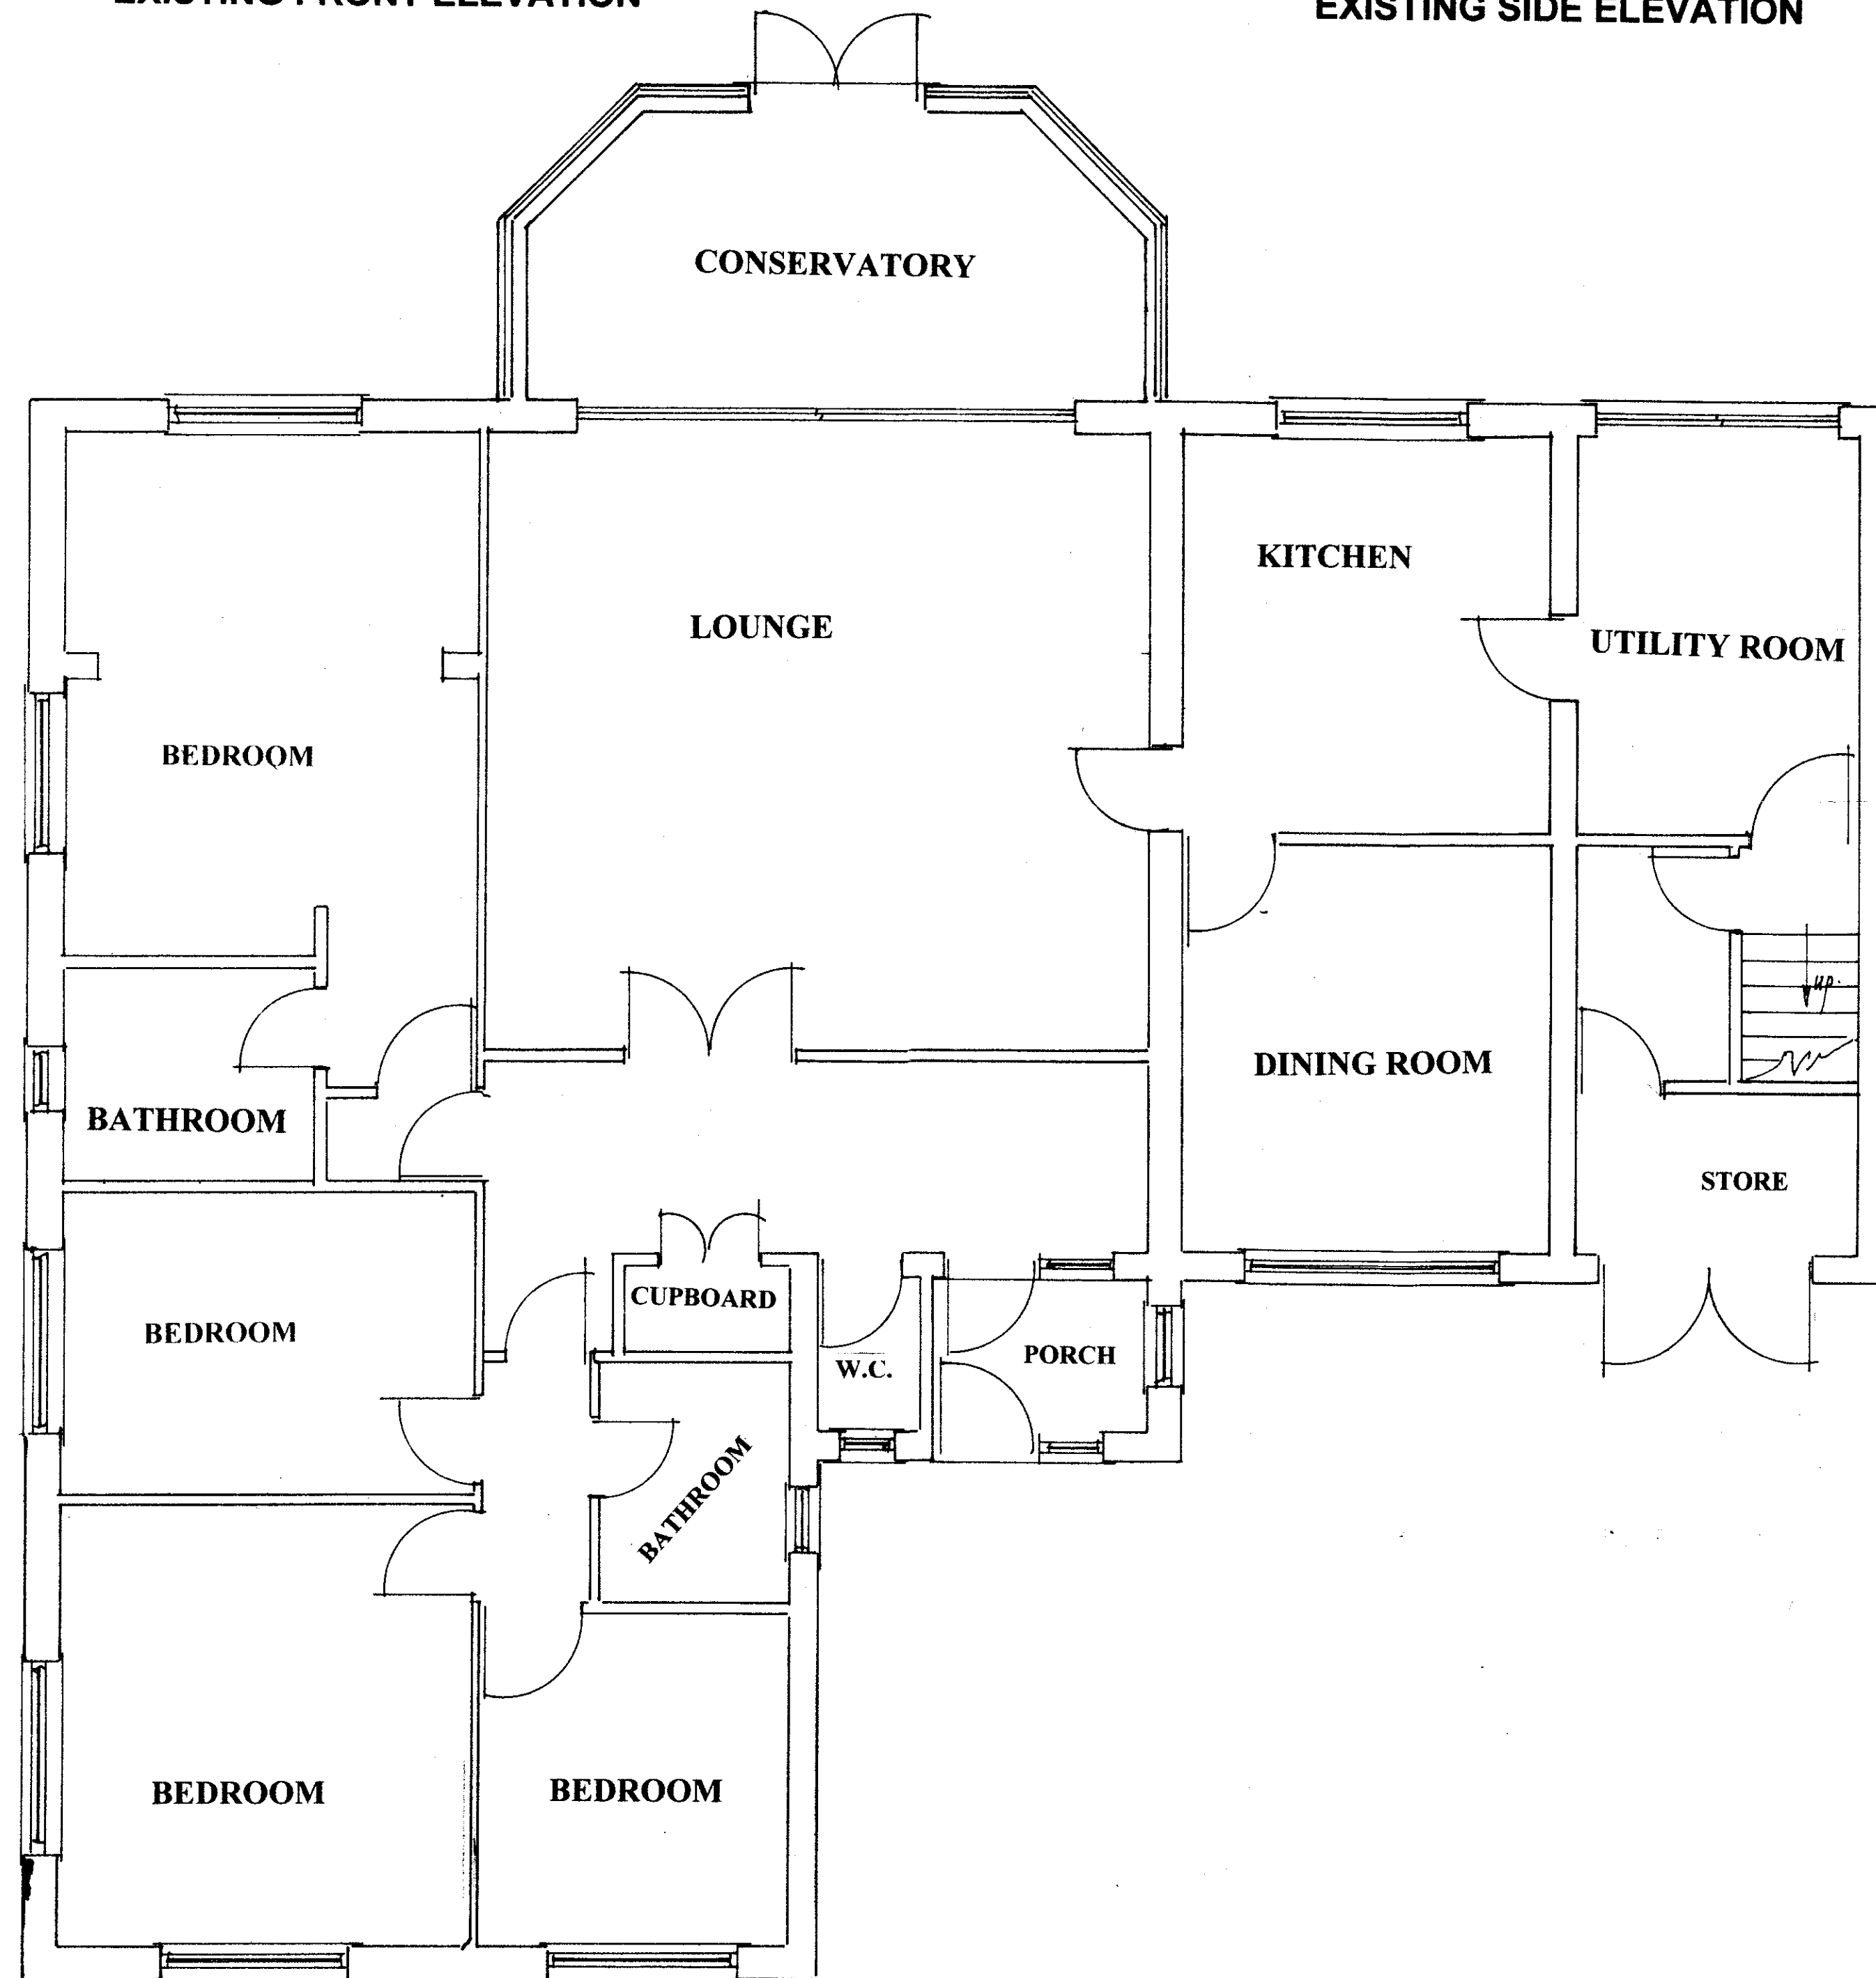

EXISTING GROUND FLOOR PLAN

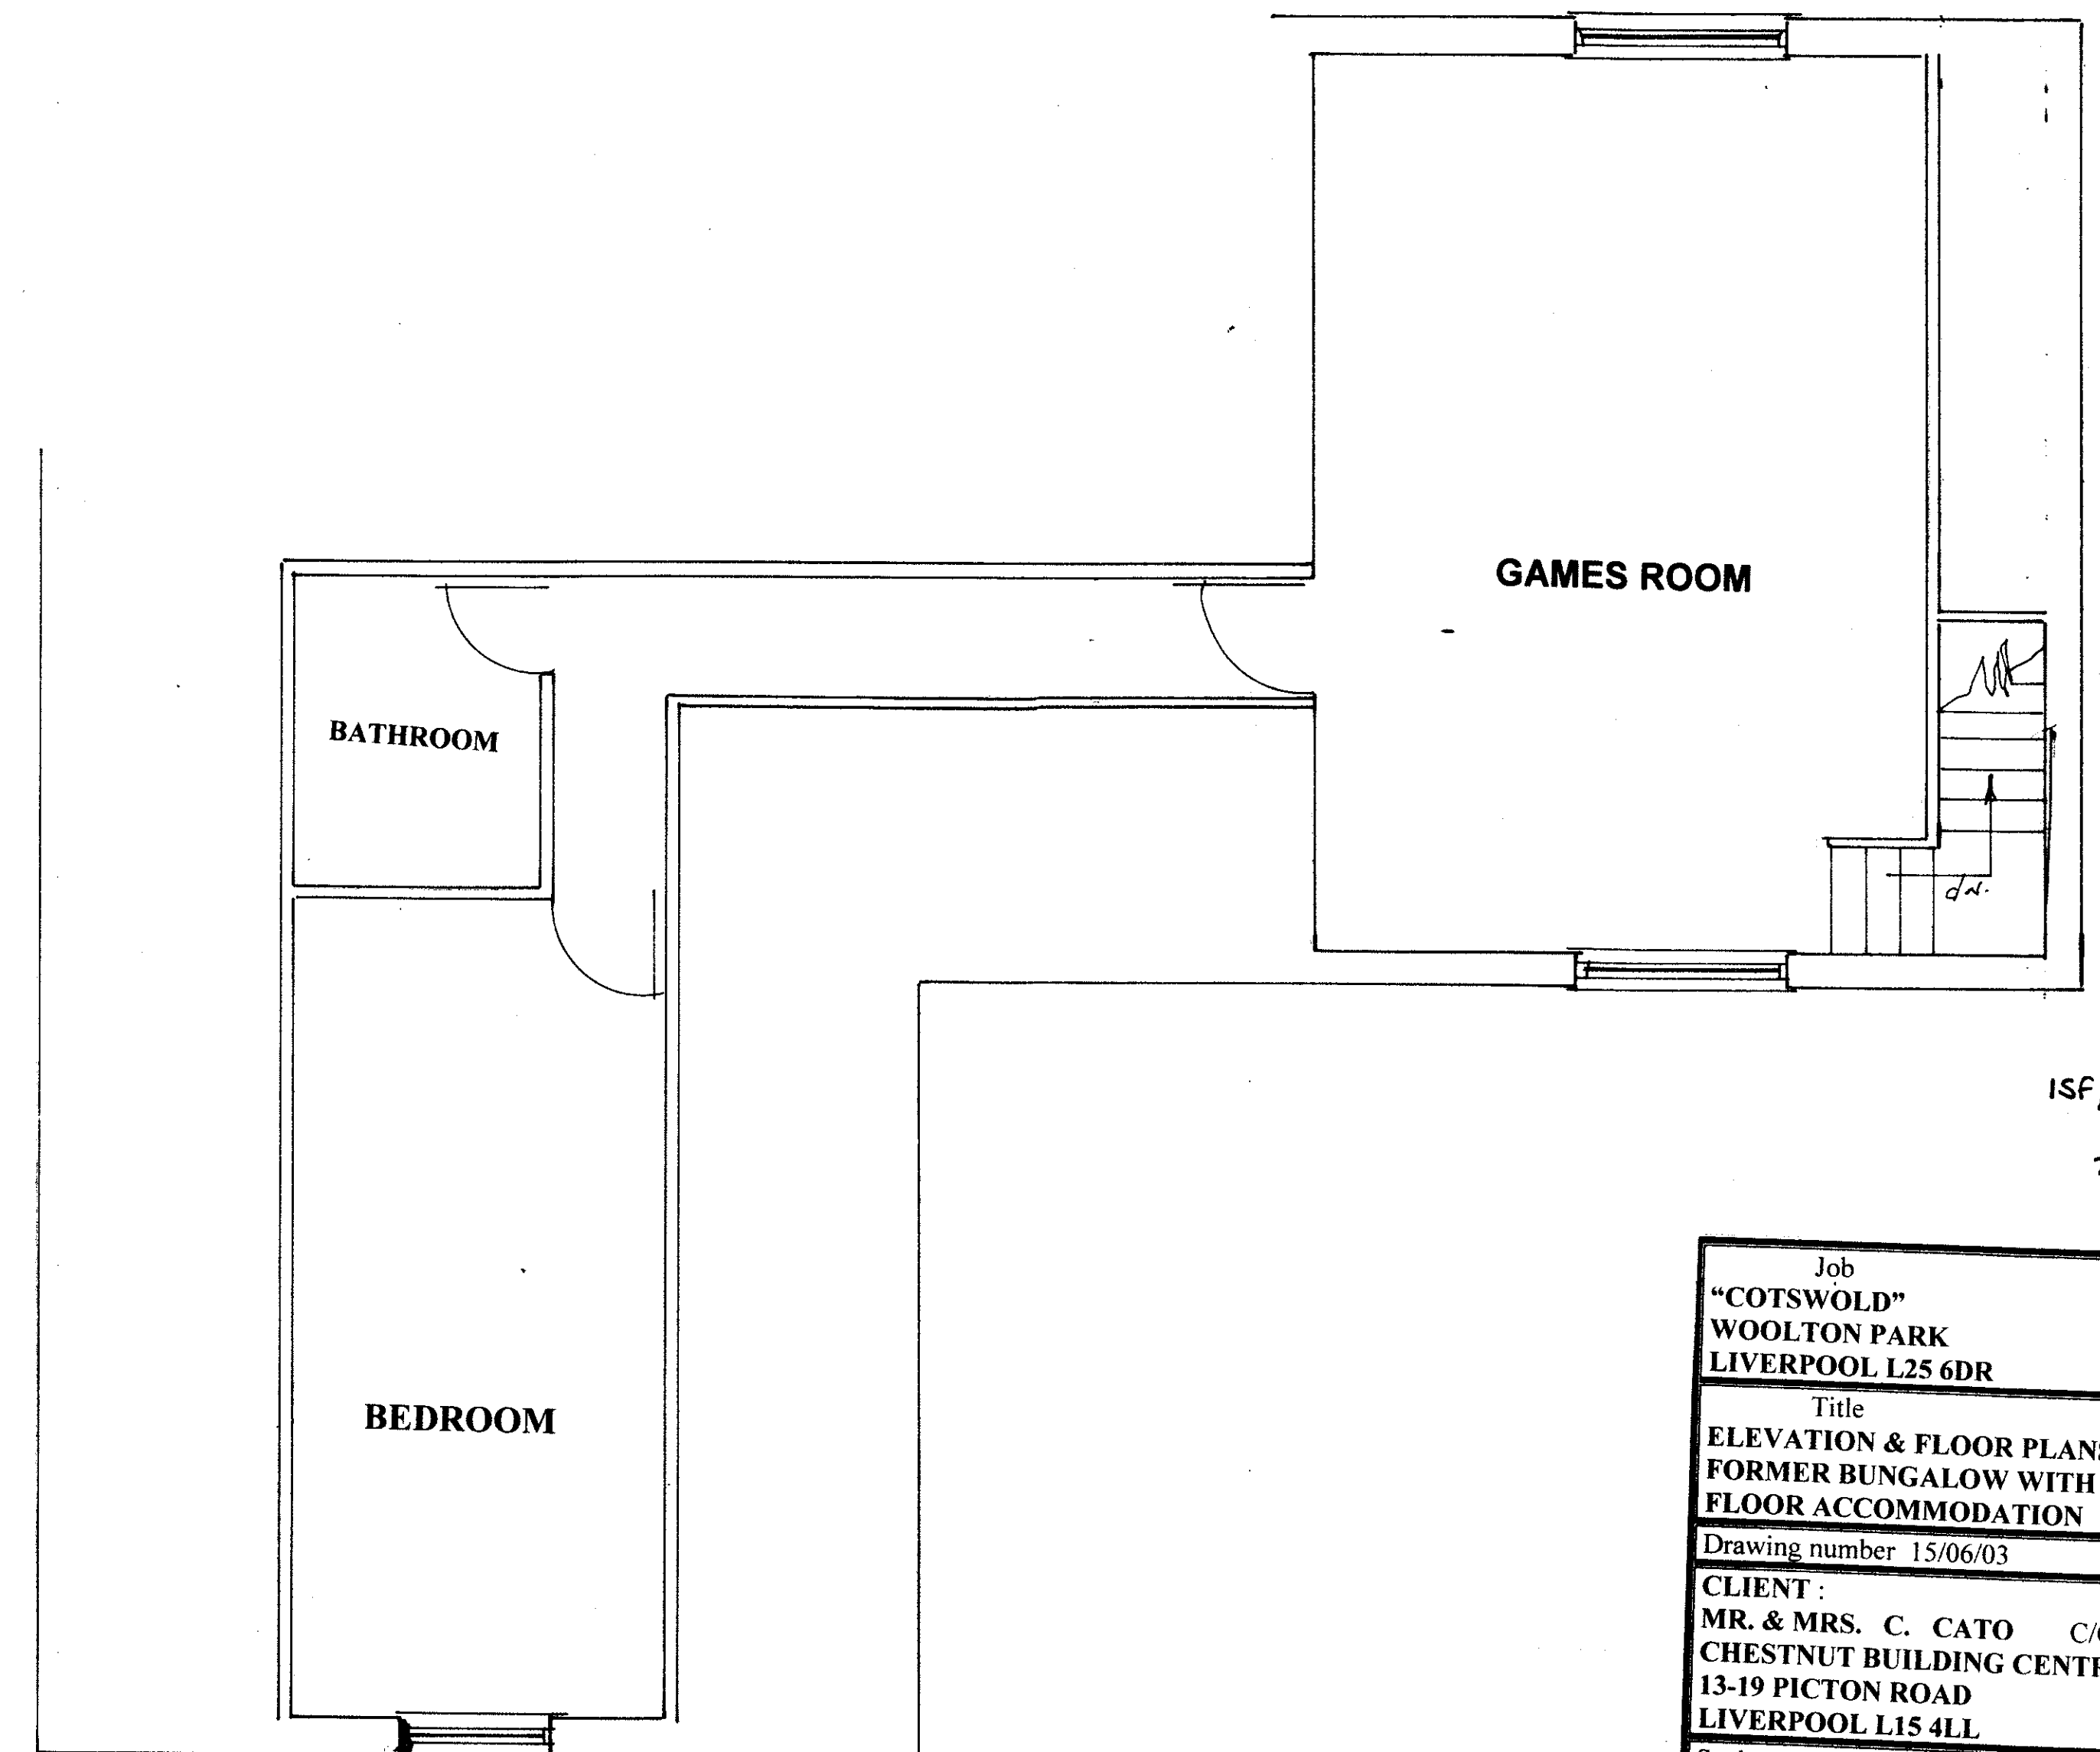

EXISTING FIRST FLOOR PLAN

ISF/0287
2/2/15

Job "COTSWOLD" WOOLTON PARK LIVERPOOL L25 6DR	
Title ELEVATION & FLOOR PLANS OF FORMER BUNGALOW WITH FIRST FLOOR ACCOMMODATION	
Drawing number 15/06/03	
CLIENT: MR. & MRS. C. CATO C/O CHESTNUT BUILDING CENTRE 13-19 PICTON ROAD LIVERPOOL L15 4LL	
Scales 1:50 & 1:100	Date 27/01/15
RICHARDS DESIGN 85 MELROSE DRIVE WINSTANLEY WIGAN WN3 6EG	