




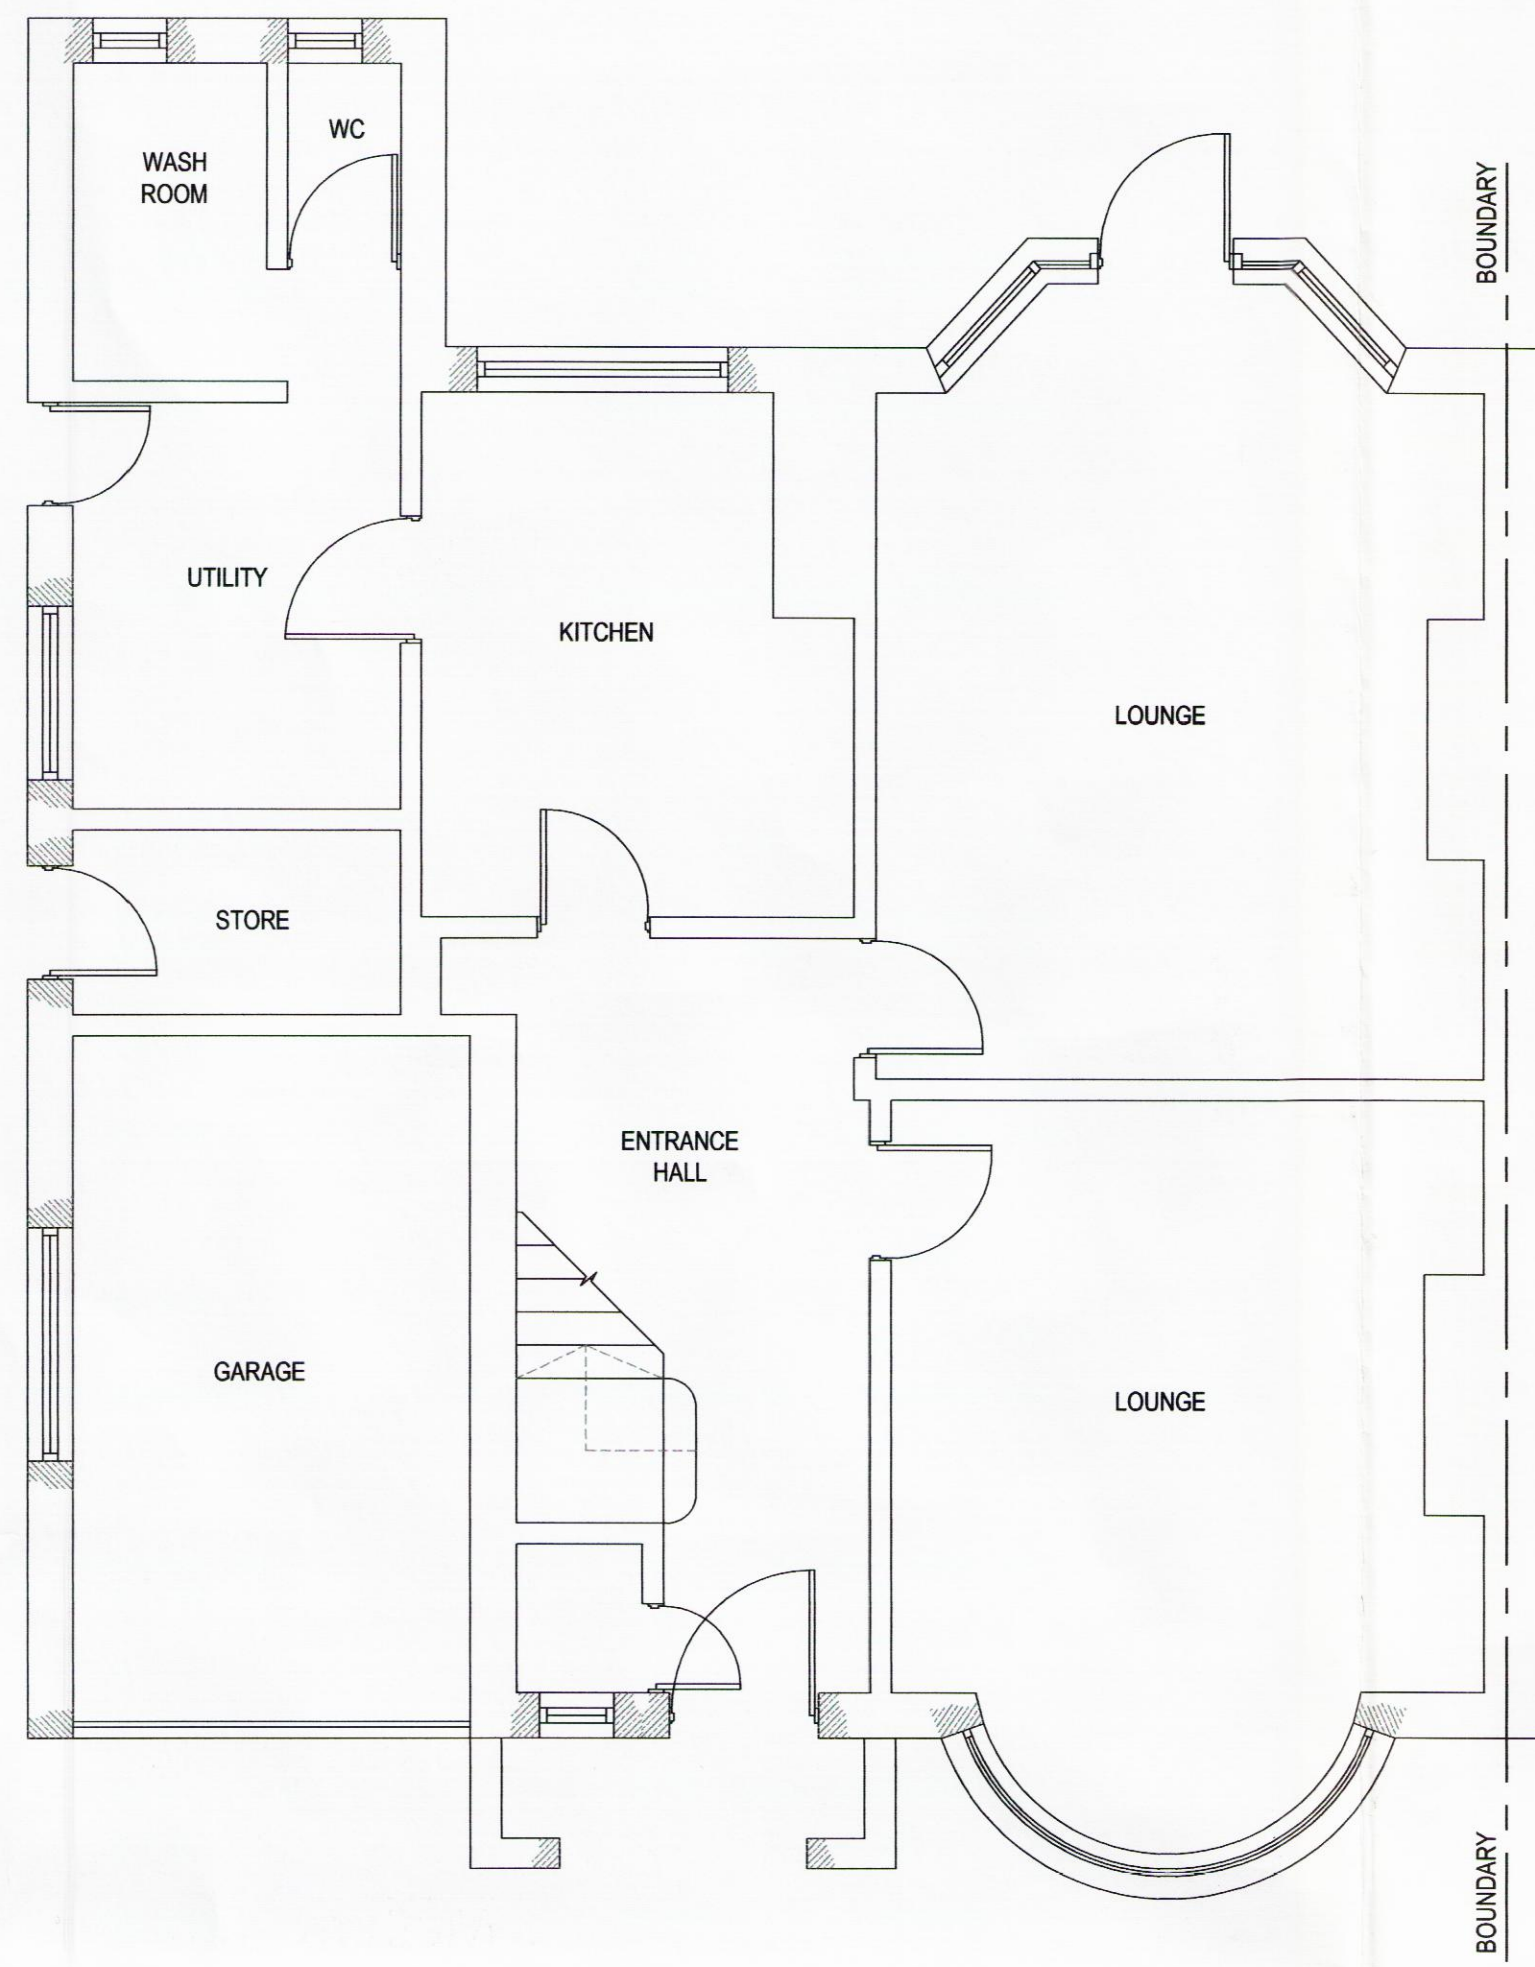

EXISTING GROUND FLOOR PLAN
SCALE 1:50

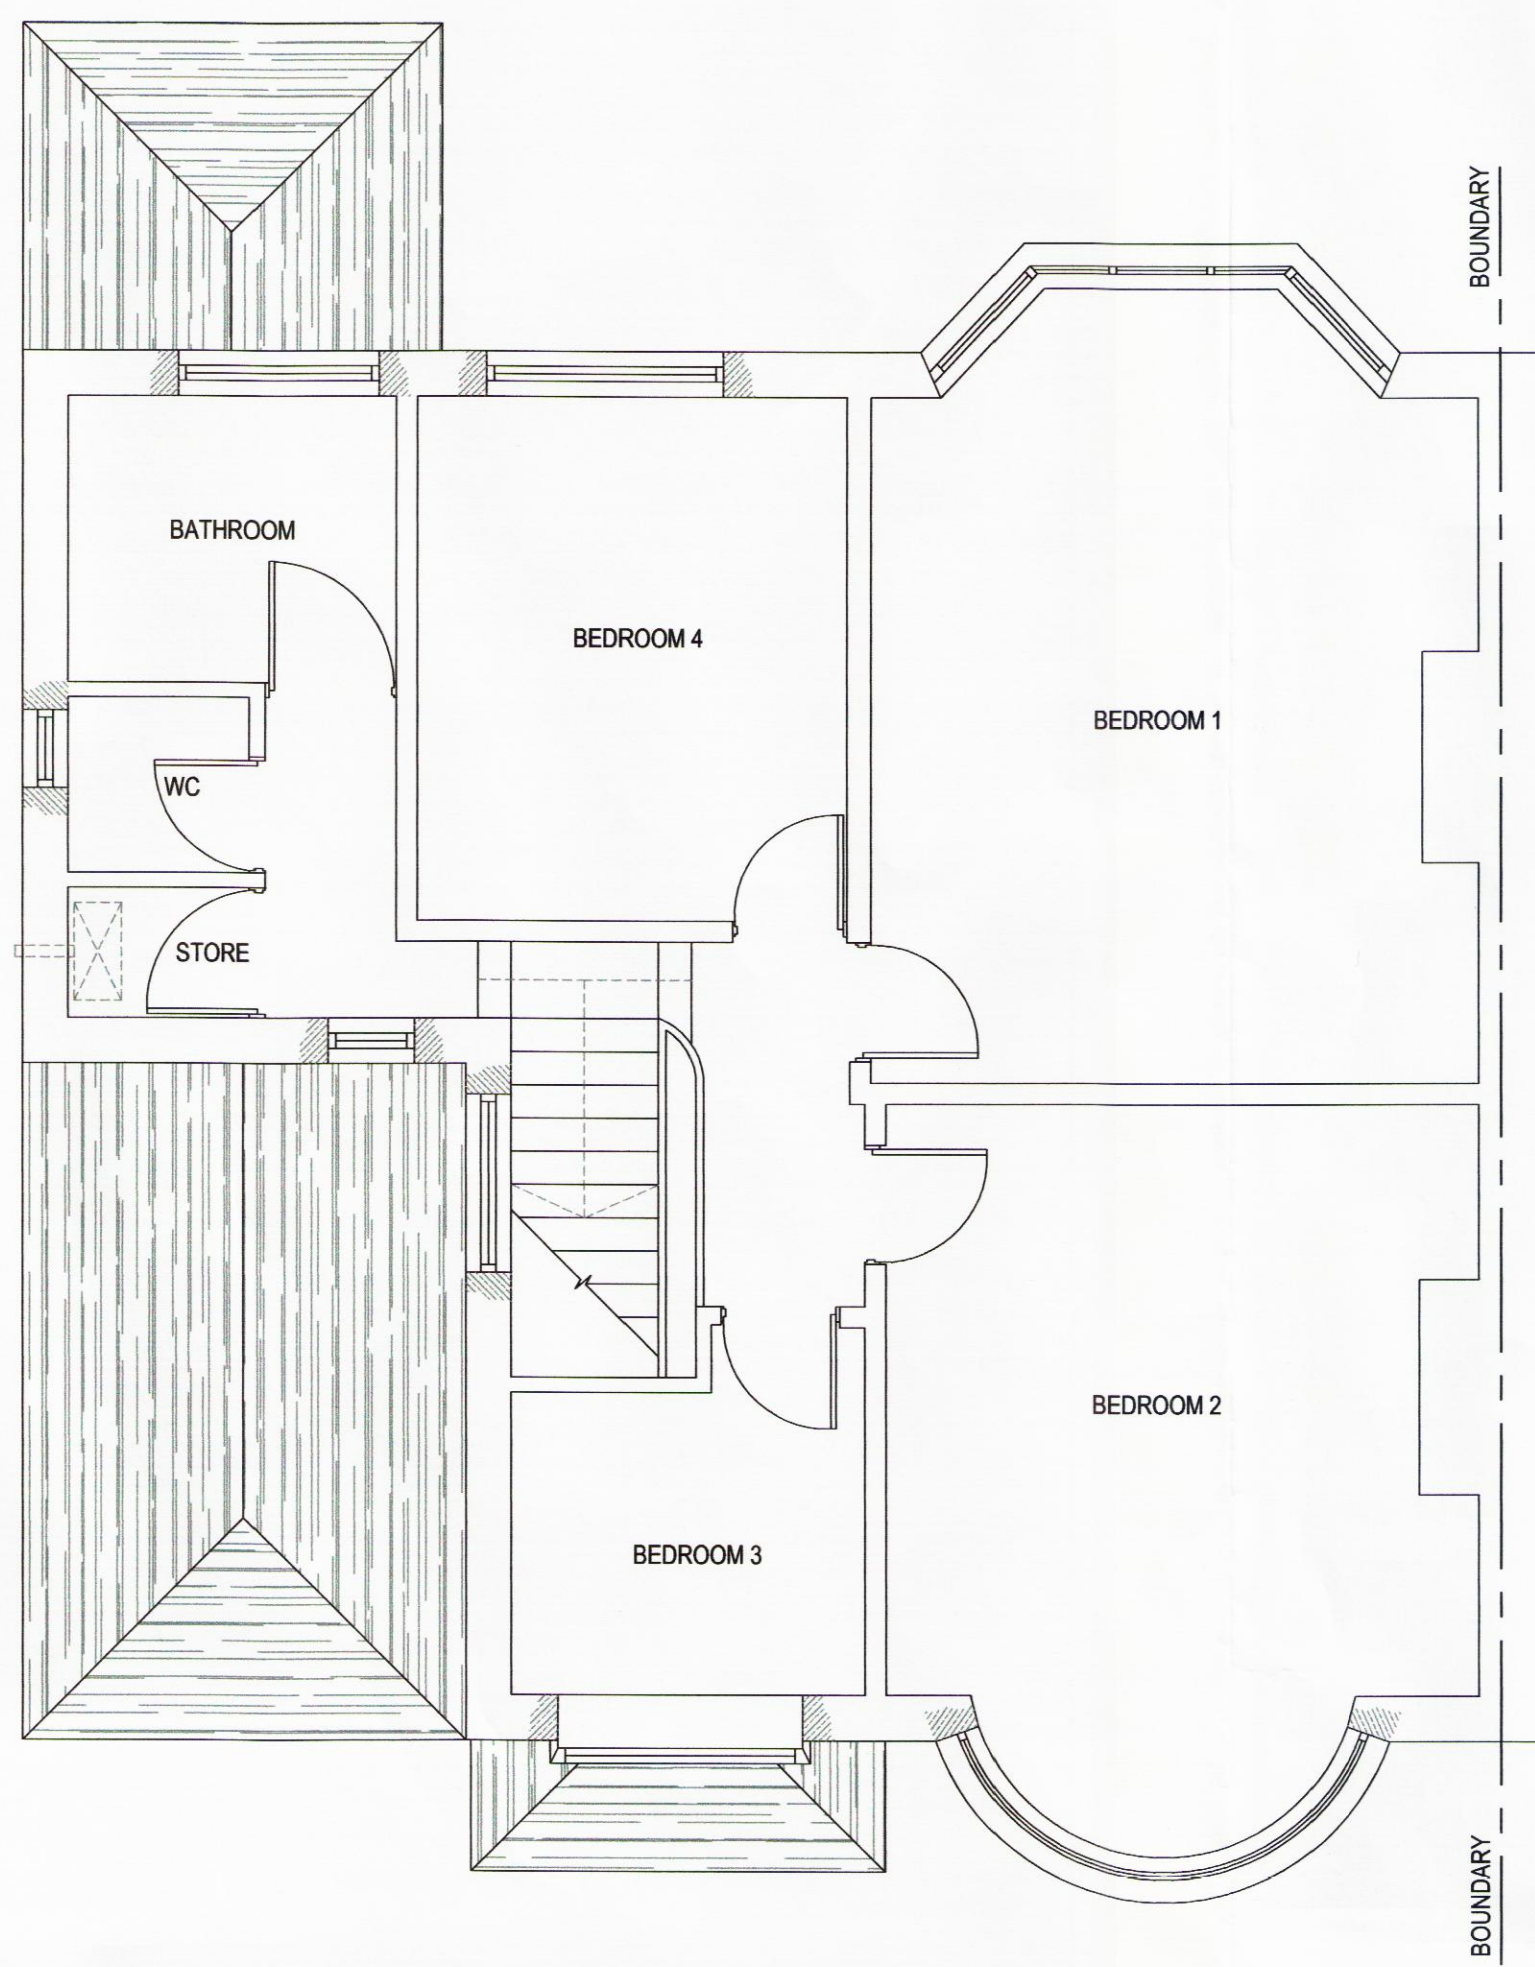

EXISTING FIRST FLOOR PLAN
SCALE 1:50

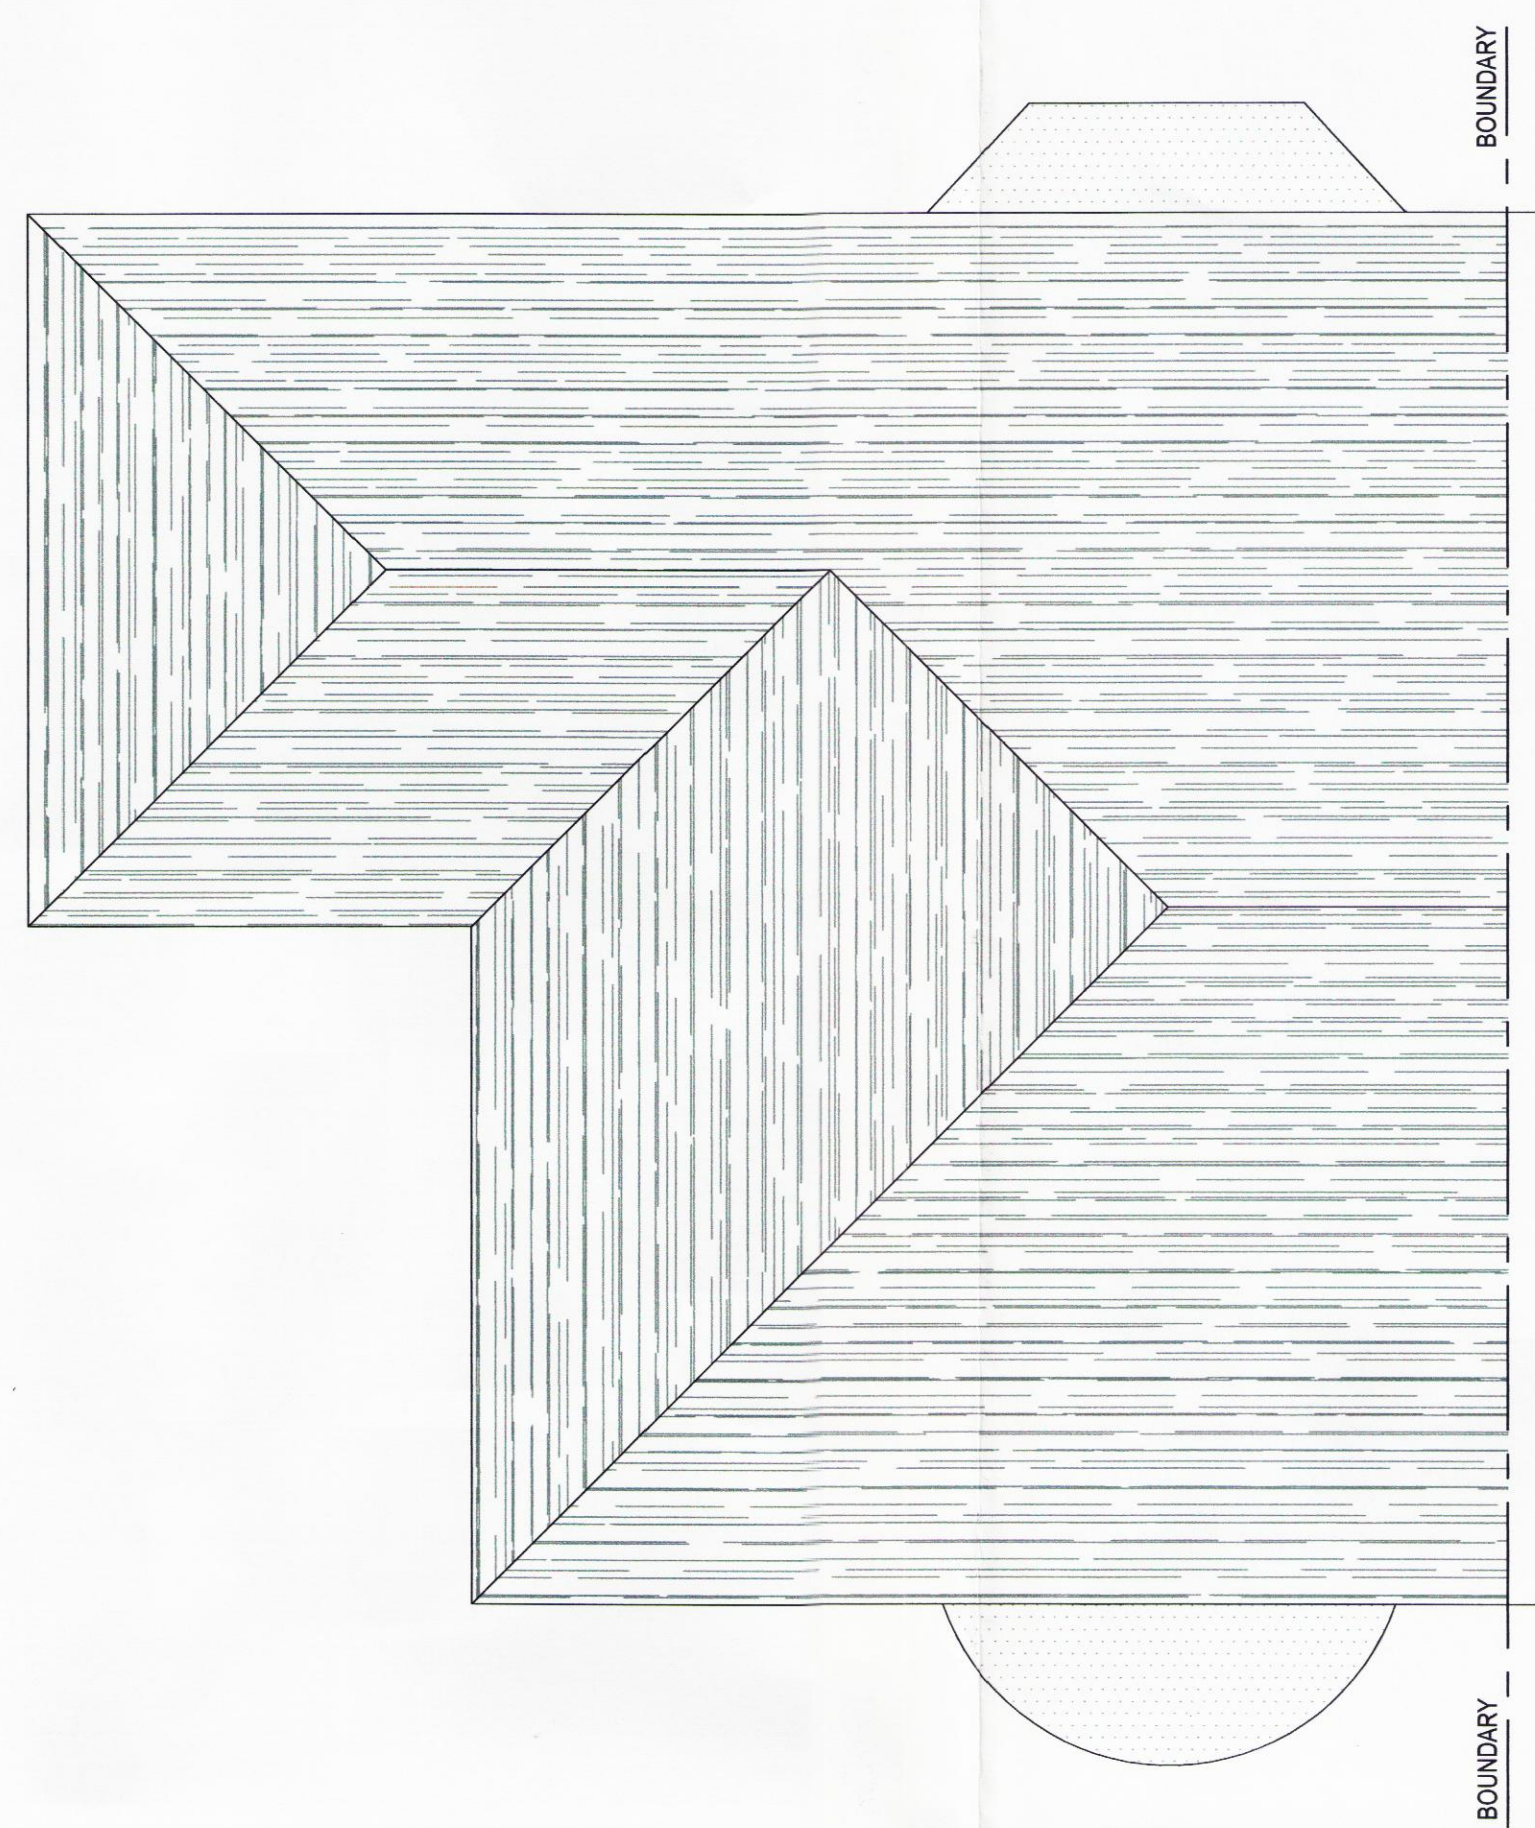

EXISTING ROOF PLAN
SCALE 1:50

- EXISTING MATERIALS**
- MASONRY - LOW LEVEL BRICK WITH PEBBLE DASH RENDER ABOVE
 - WINDOWS & DOORS - SINGLE GLAZED WHITE PAINTED TIMBER
 - ROOF - CLAY TILES WITH MATCHING HIPS AND RIDGE TILES



EXISTING FRONT ELEVATION
SCALE 1:50



EXISTING REAR ELEVATION
SCALE 1:50



EXISTING SIDE ELEVATION
SCALE 1:50

NOTES

1. No dimensions to be scaled.
IF IN DOUBT ASK.

15H/2767
2/11/15

Rev.	Drawn	Chkd.	Apprd.	Date	Description
Client					
MR D KILTY					
Project					
32 MENLOVE GARDENS WEST LIVERPOOL L18 2ET					
Drawing Title					
EXISTING FLOOR PLANS & ELEVATIONS					
Scale (at A1)		Date		Drawn	
1:50		28.09.2015		DK	
Drg. no.					Rev.
15-32MLGW-001					