


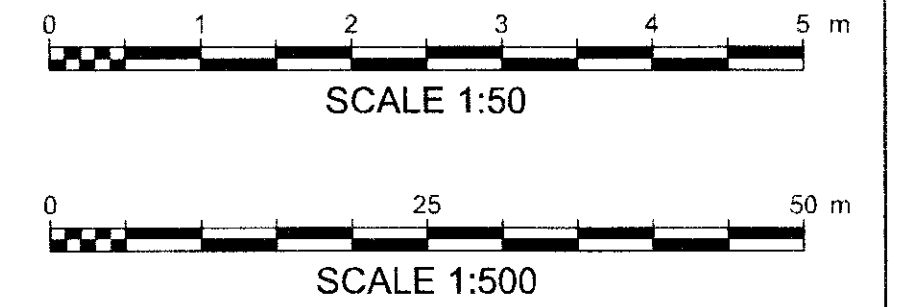


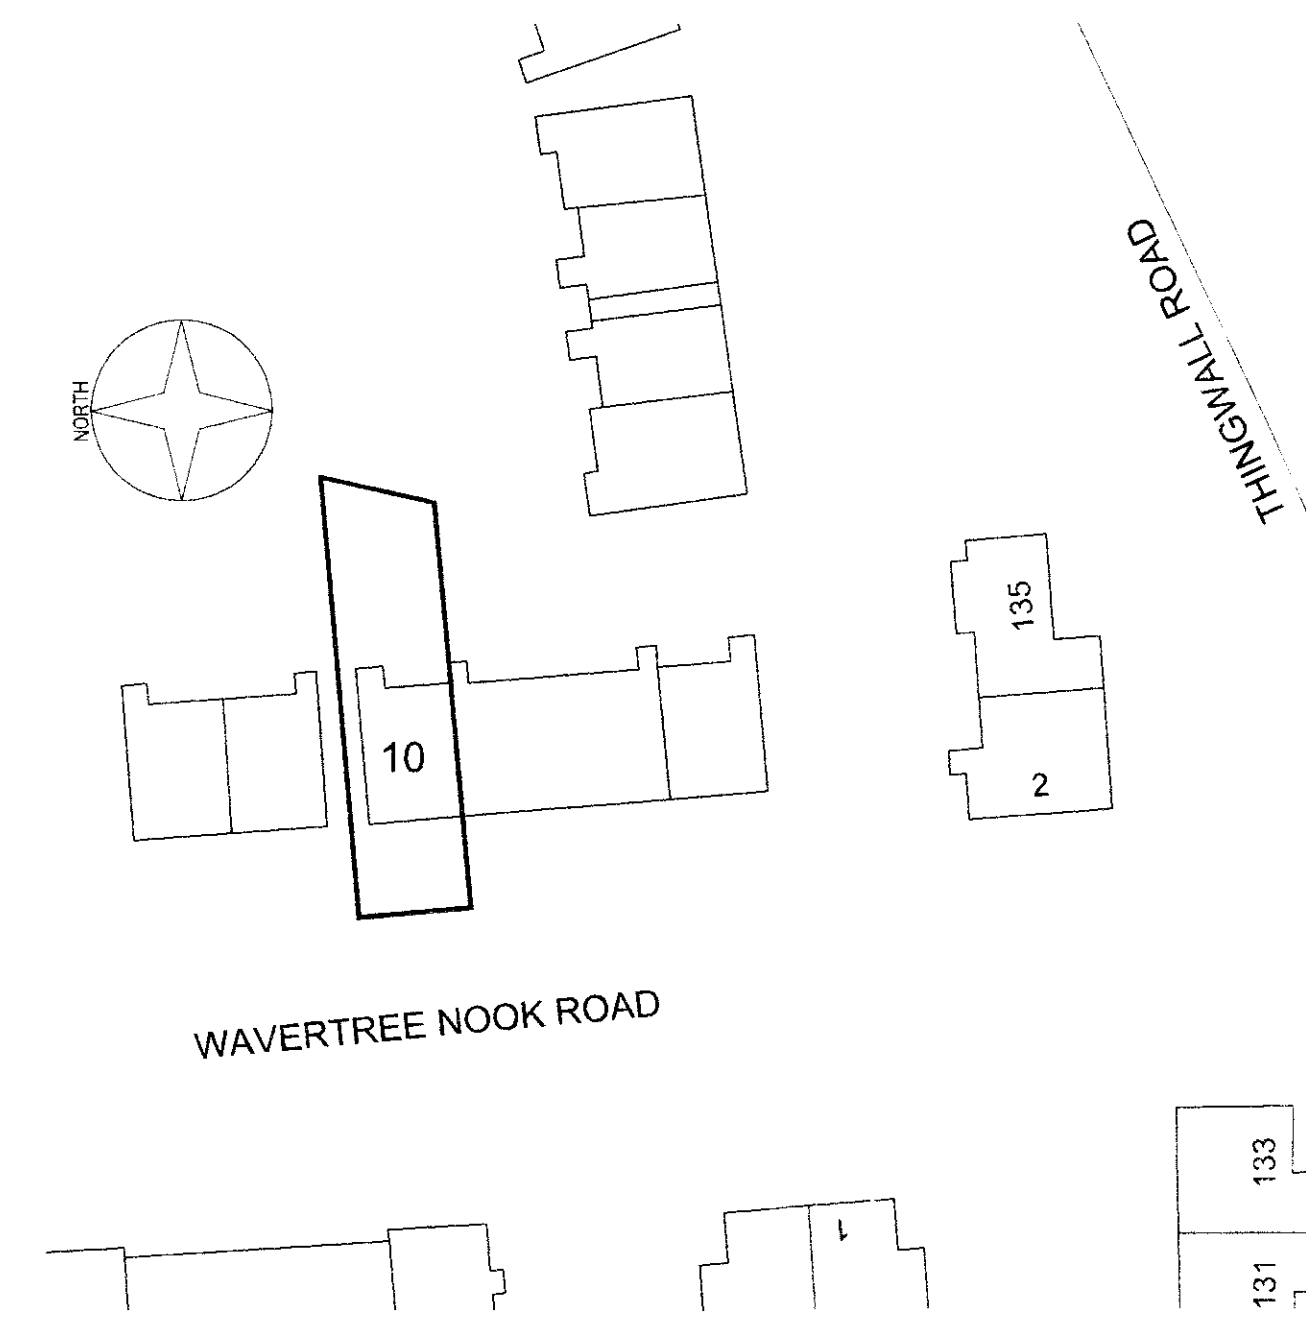

FRONT ELEVATION - 1:50

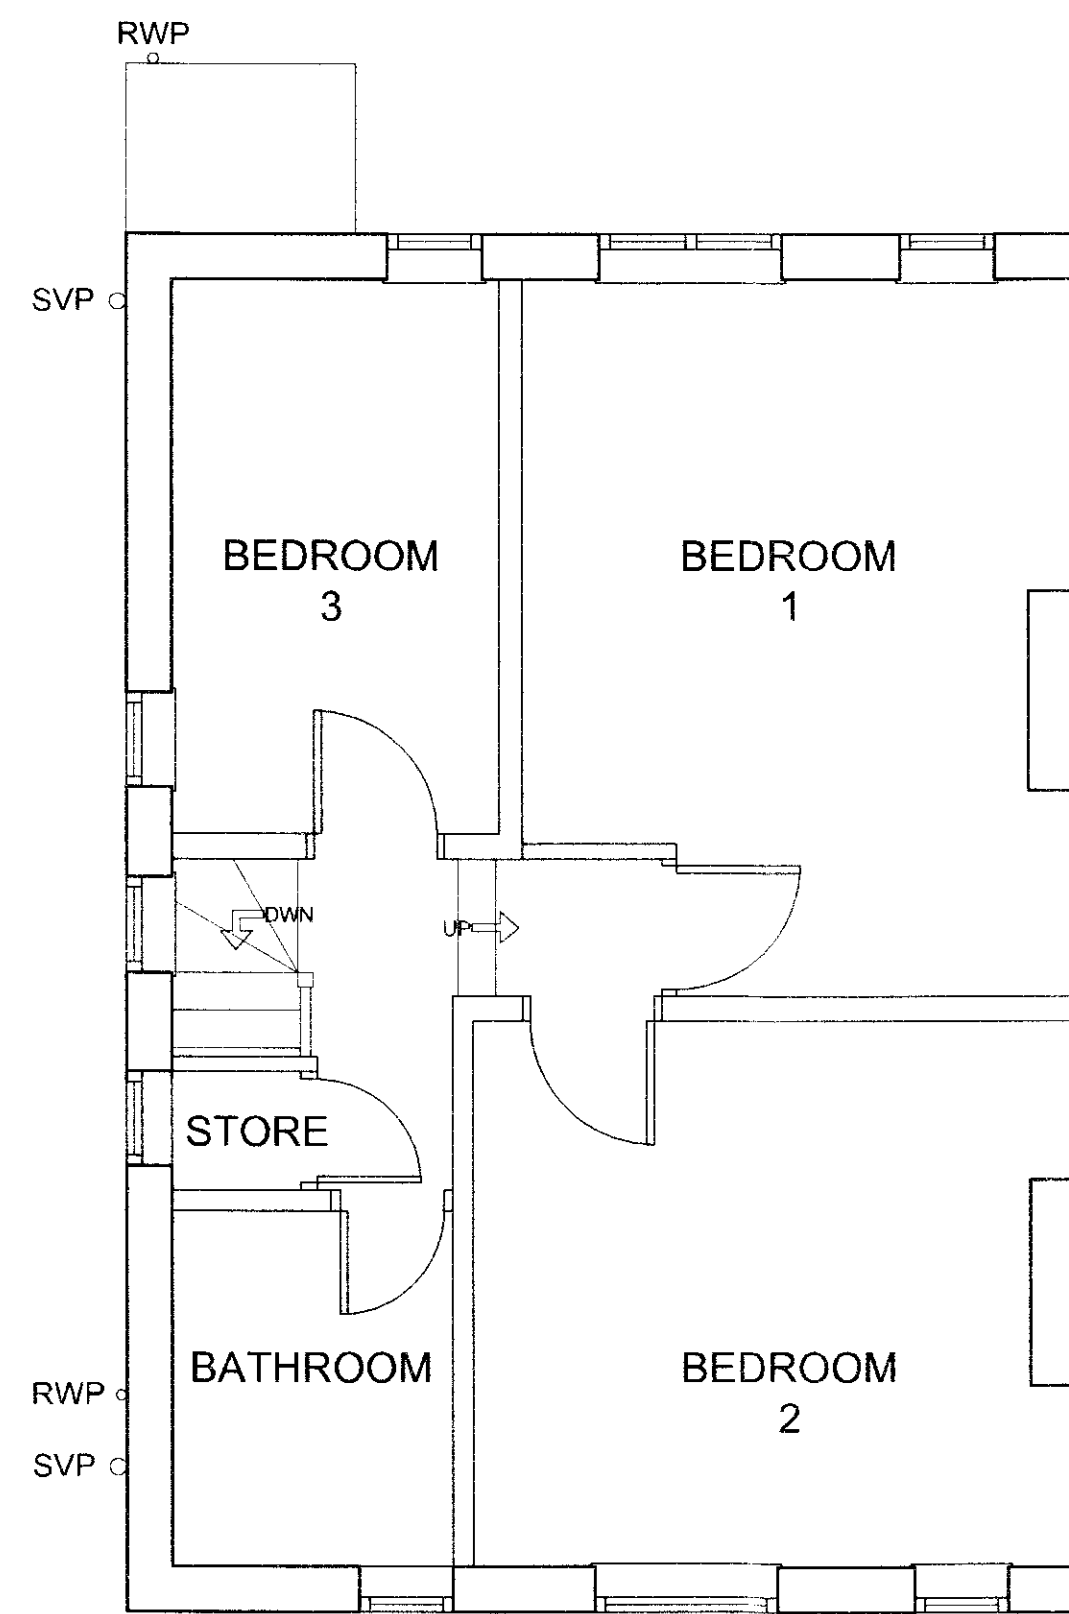

SIDE ELEVATION - 1:50

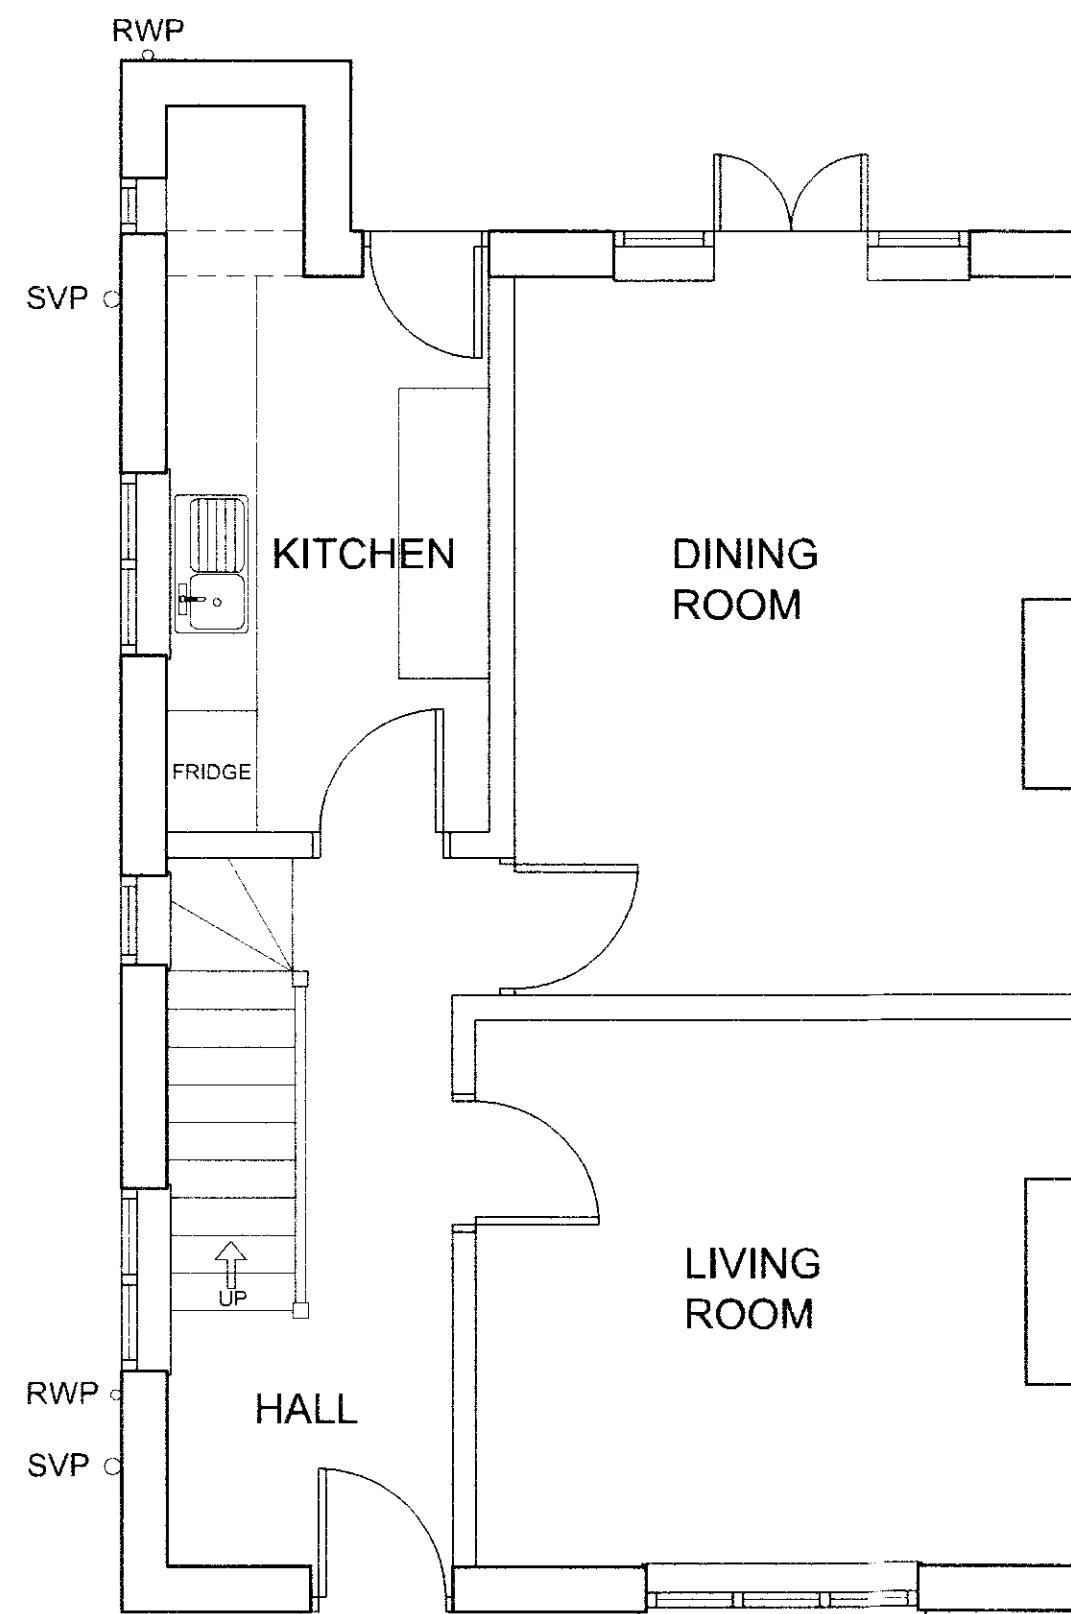

REAR ELEVATION - 1:50

REV	AMENDMENTS	BY	DATE
PROJECT			
10 WAVERTREE NOOK ROAD LIVERPOOL L15 7LQ			
CLIENT ALEX MORTON			
TITLE			
EXISTING PLANS & ELEVATIONS			
DRAWN R.WILD		DATE 20/06/2013	
CHECKED		SCALE 1:50	
APPROVED		1:500	
HOWARD & SEDDON A.R.I.B.A. CHARTERED ARCHITECTS 64 WASHWAY ROAD, SALE, CHESHIRE M33 7RE. TEL No. 0161 - 973 8296 FAX No. 0161 - 962 3485 e-mail : admin@howardandseddon.co.uk			
JOB No.	DRG No.	REVISION	
11,231	03		