



General Notes:
Do not scale of this drawing. Do not rely on this drawing for purposes other than that stated in the title block Status.
Read this drawing with all other project related documents and specified information including risk assessments.
Constructors must be familiar with the client's building asbestos register ahead of facilitating any site work contained on this drawing.



Proposed West Elevation

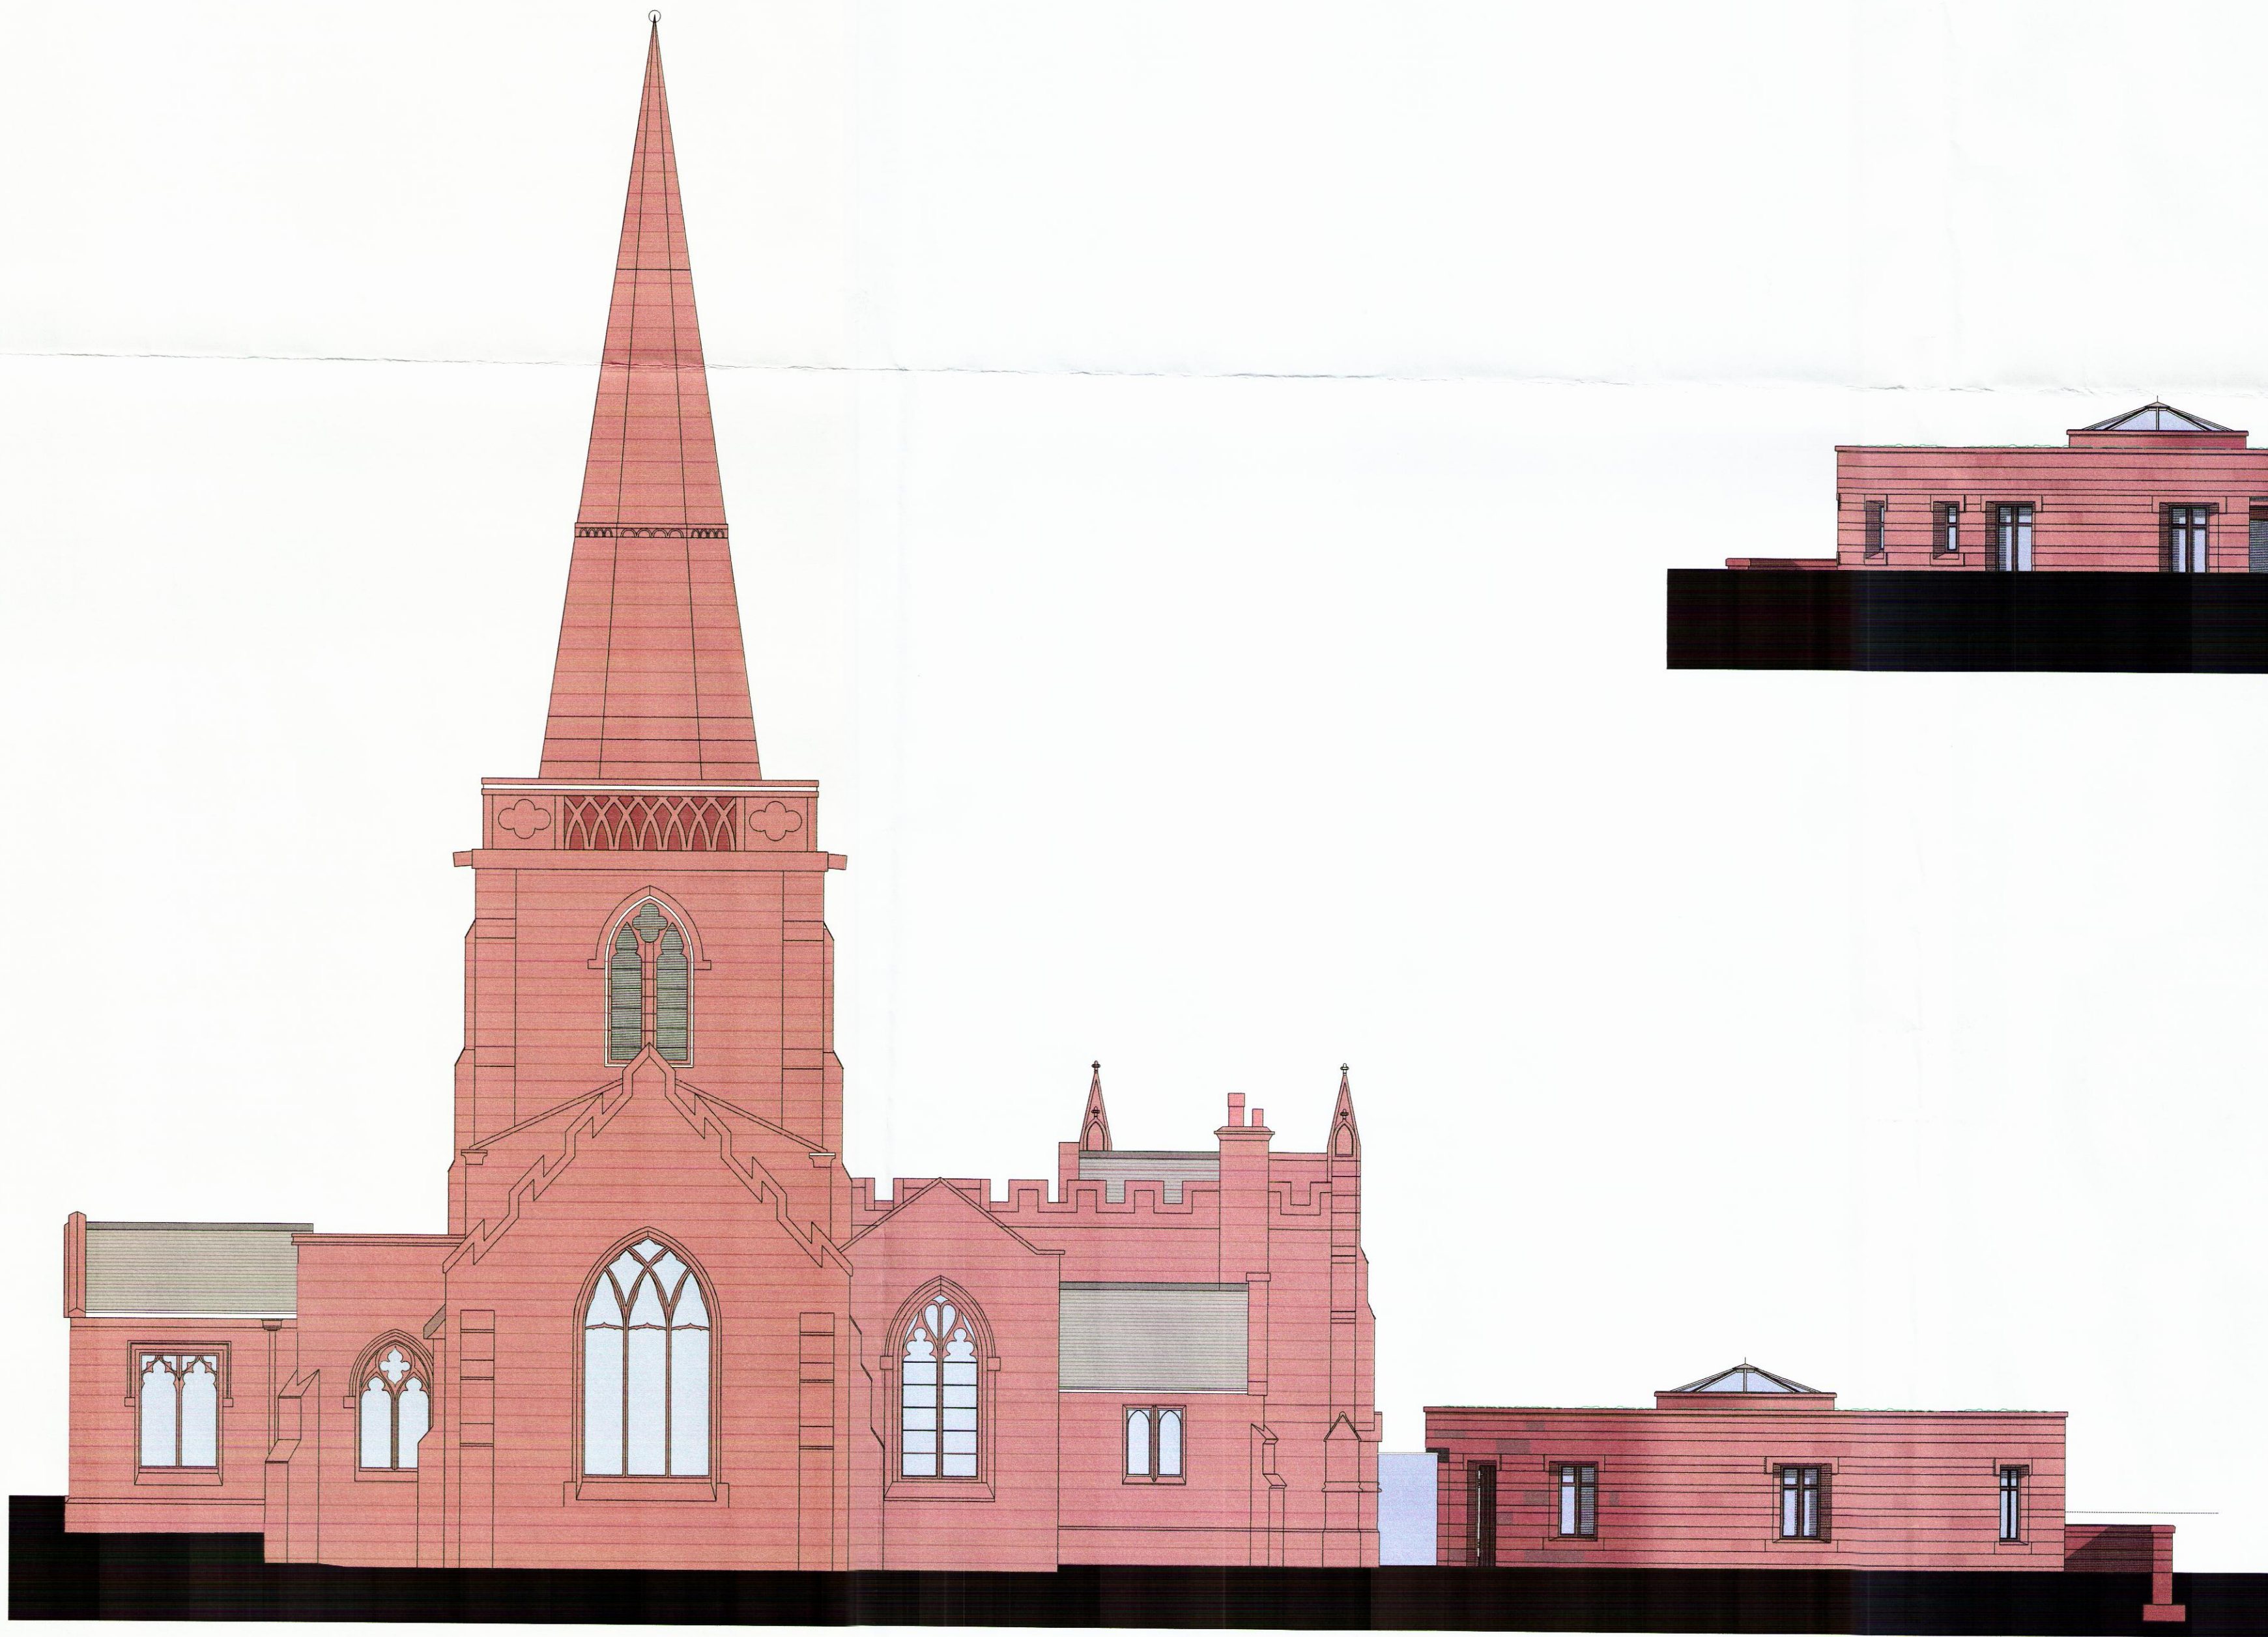

Proposed East Elevation

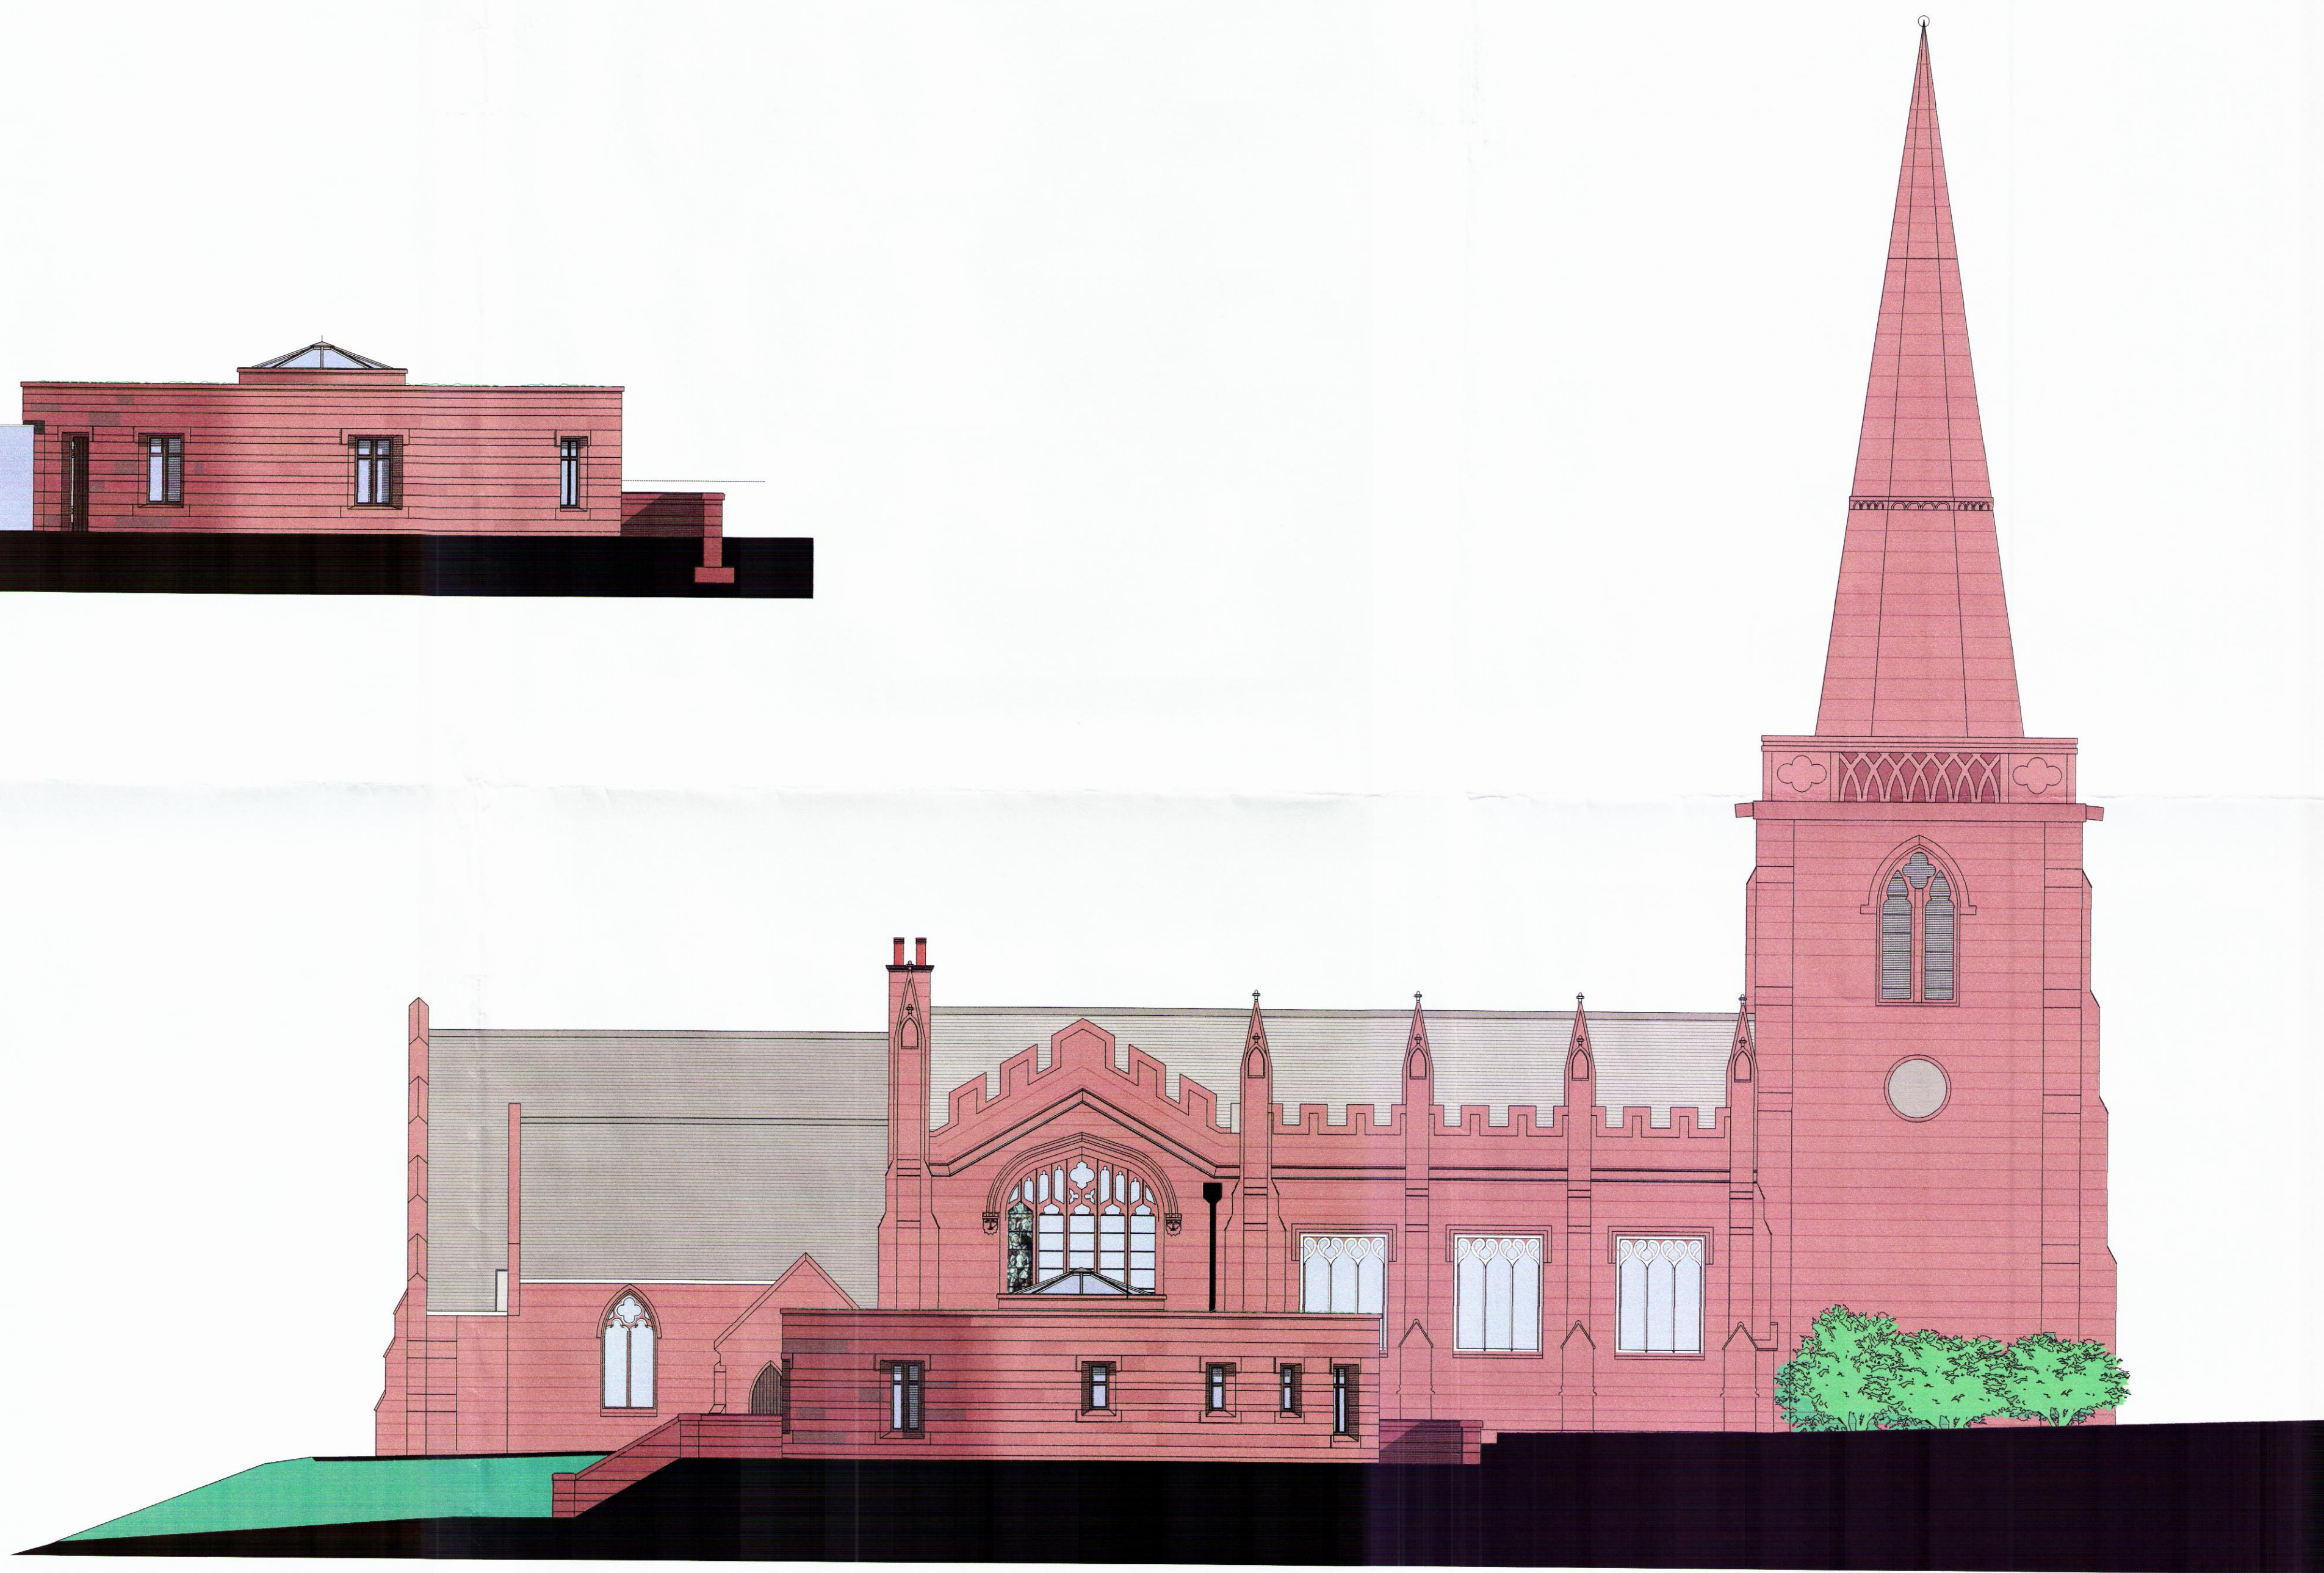

Proposed North Elevation

Scale 1:100



Existing North Elevation

Scale 1:200




Existing West Elevation

Scale 1:200




Proposed New External Access Under Window

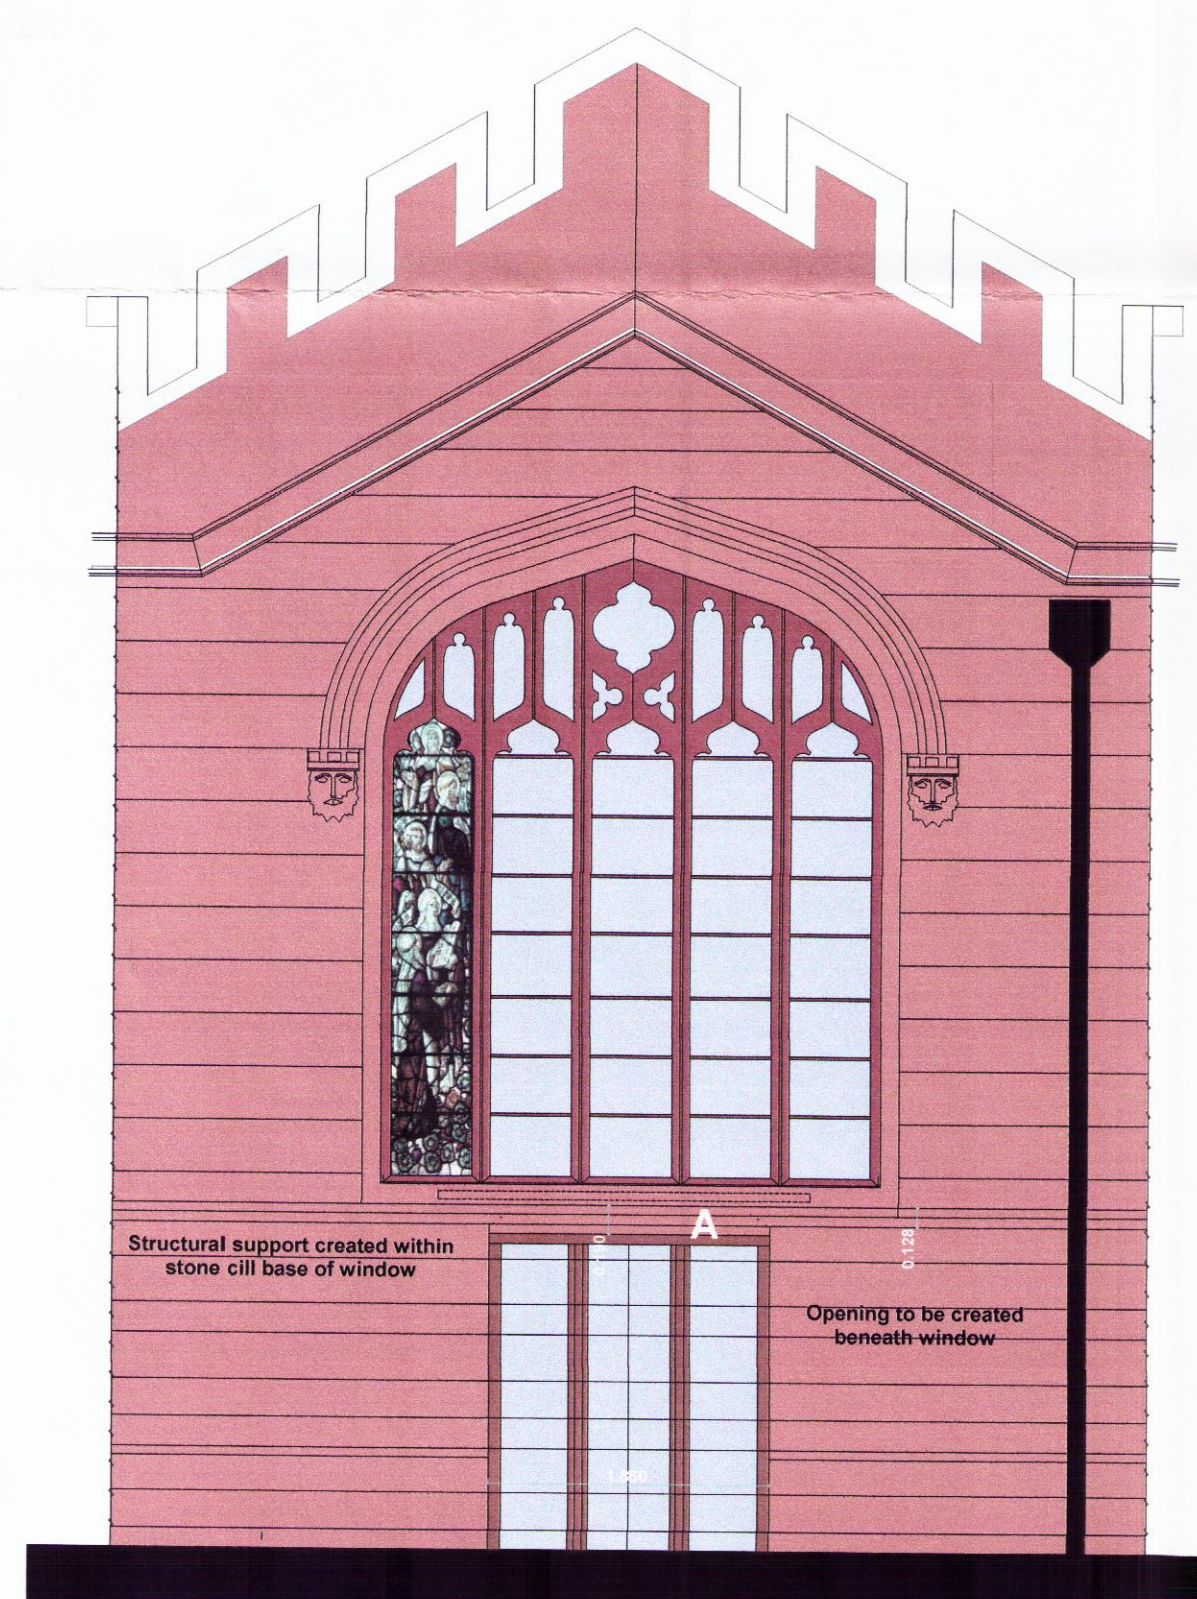


Proposed New Internal Access Under Window


Scale 1:50

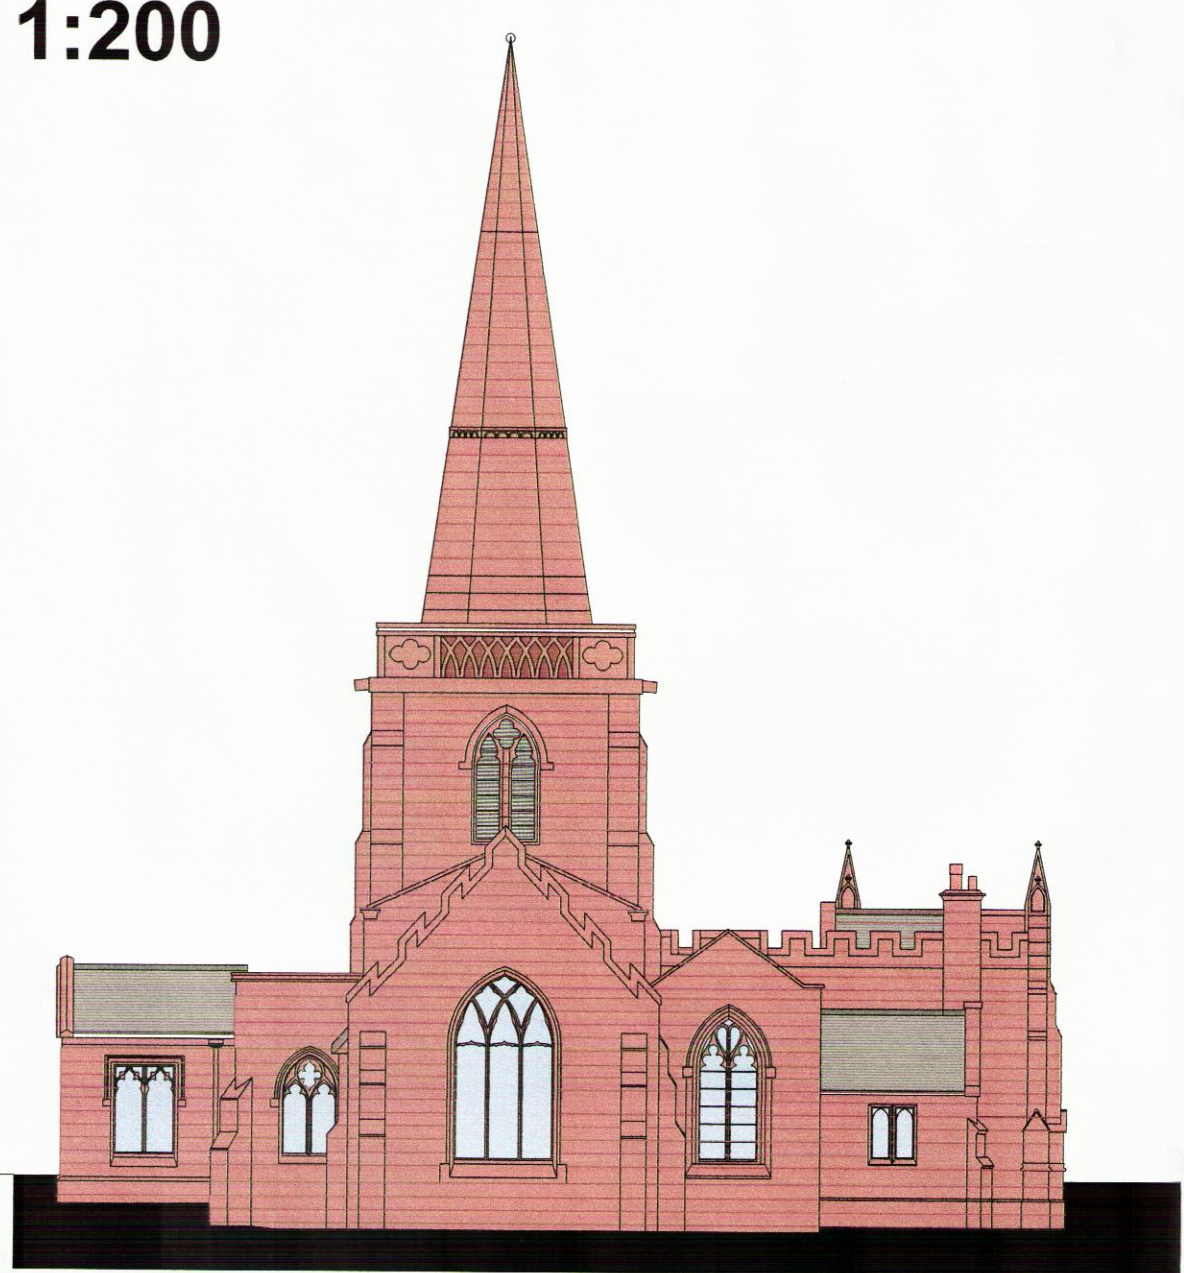

Existing East Elevation

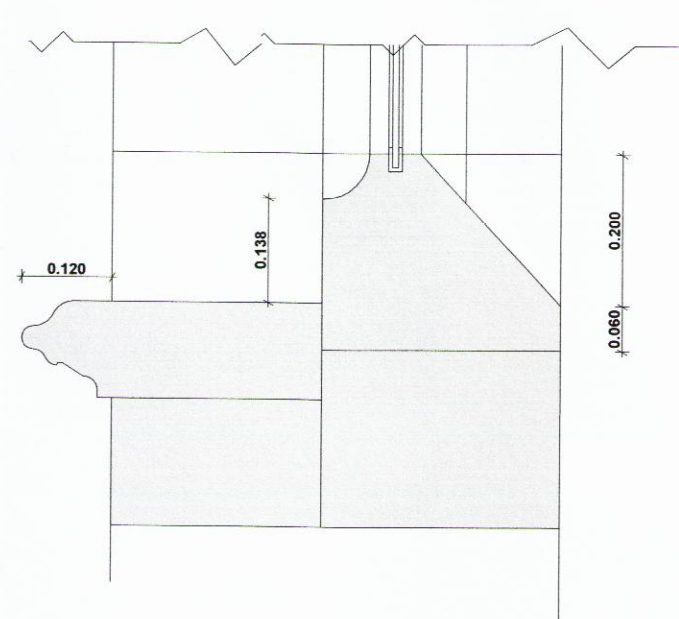

Existing Detail A

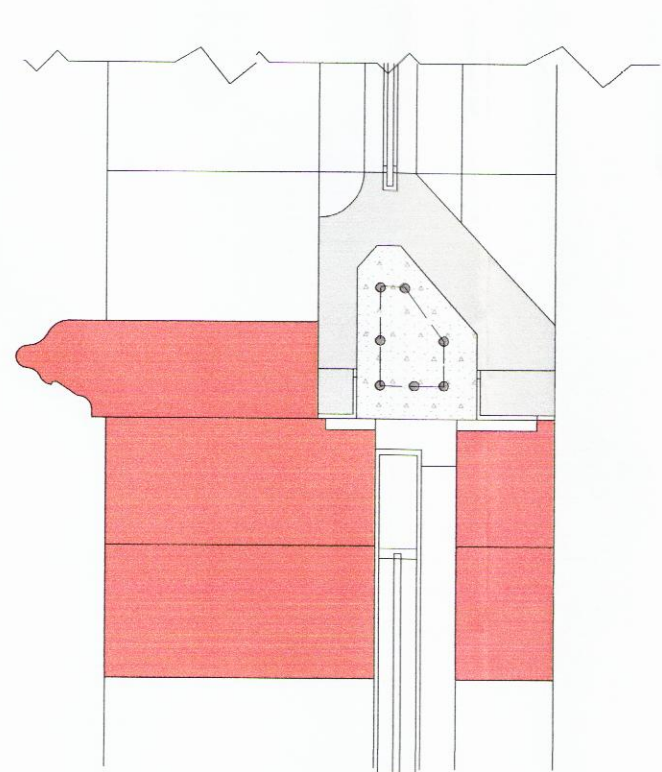

Proposed Detail A

Scale 1:10

REV-A - Amendment to windows - 26.07.10
REV-B - Amendments to elevations - 04.03.11

Halsall Lloyd Partnership
ARCHITECTS & DESIGNERS

Client:	All Saints Church	Drawn:	All Saints Church	Checked:	All Saints Church
Job:	All Saints Church	Drawn:	Planning	Checked:	Planning
Ref:	2050	Drawn:	04	Checked:	Various
Date:	14.05.10	Drawn:	14.05.10	Checked:	14.05.10

This drawing is protected by the copyright of the Halsall Lloyd Partnership Architects & Designers

AMENDED PLANS
REC'D BY: J.M. DATE: 13/11

