


General Notes :
Do not scale off this drawing. Do not rely on this drawing for purposes other than that stated in the title block Status.
Read this drawing with all other project related architects drawn and specified information including risk assessments.
Constructors must be familiar with the client's building asbestos register ahead of facilitating any site work contained on this drawing.



Proposed North Elevation



Proposed West Elevation

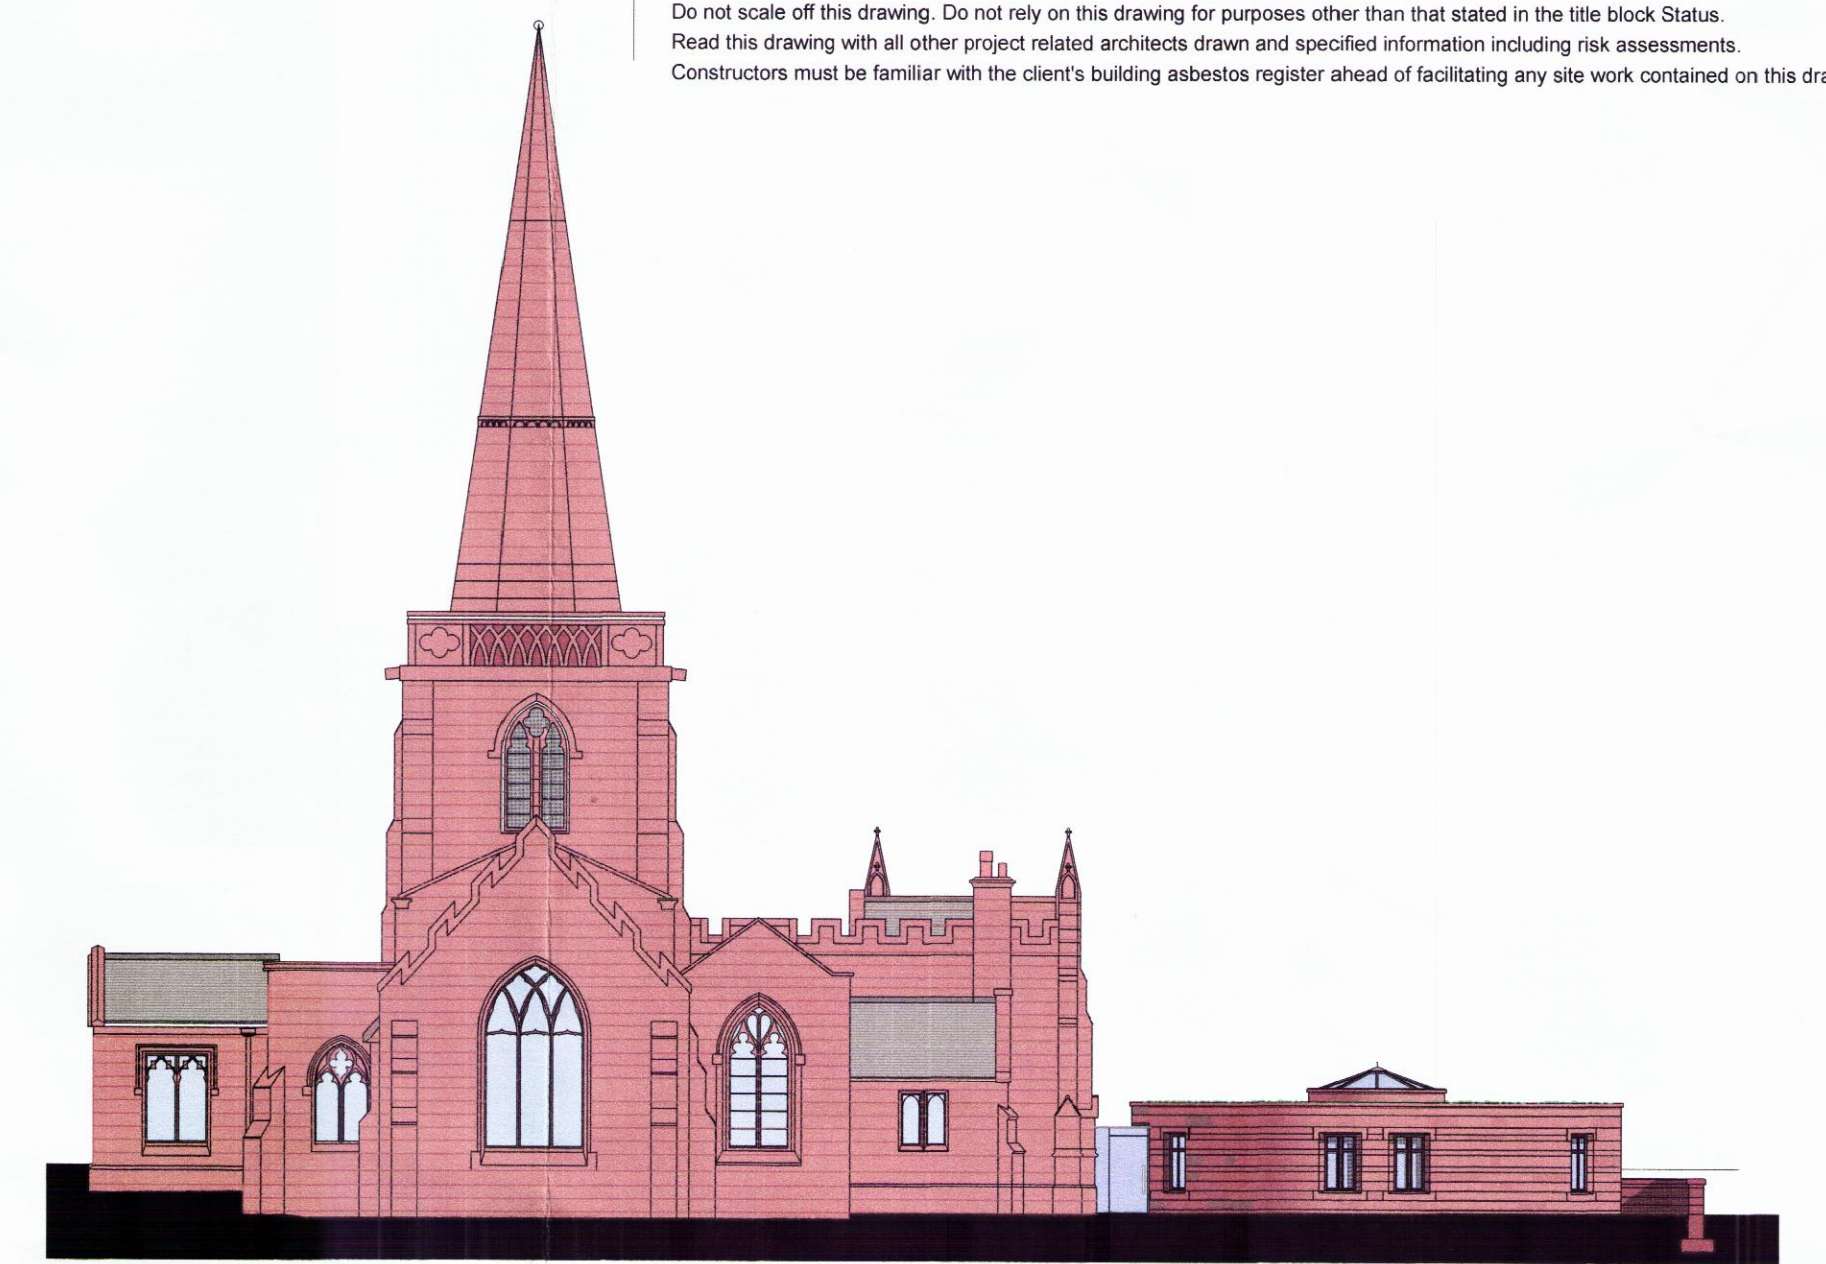

Proposed East Elevation




Existing North Elevation




Existing West Elevation

Scale 1:200

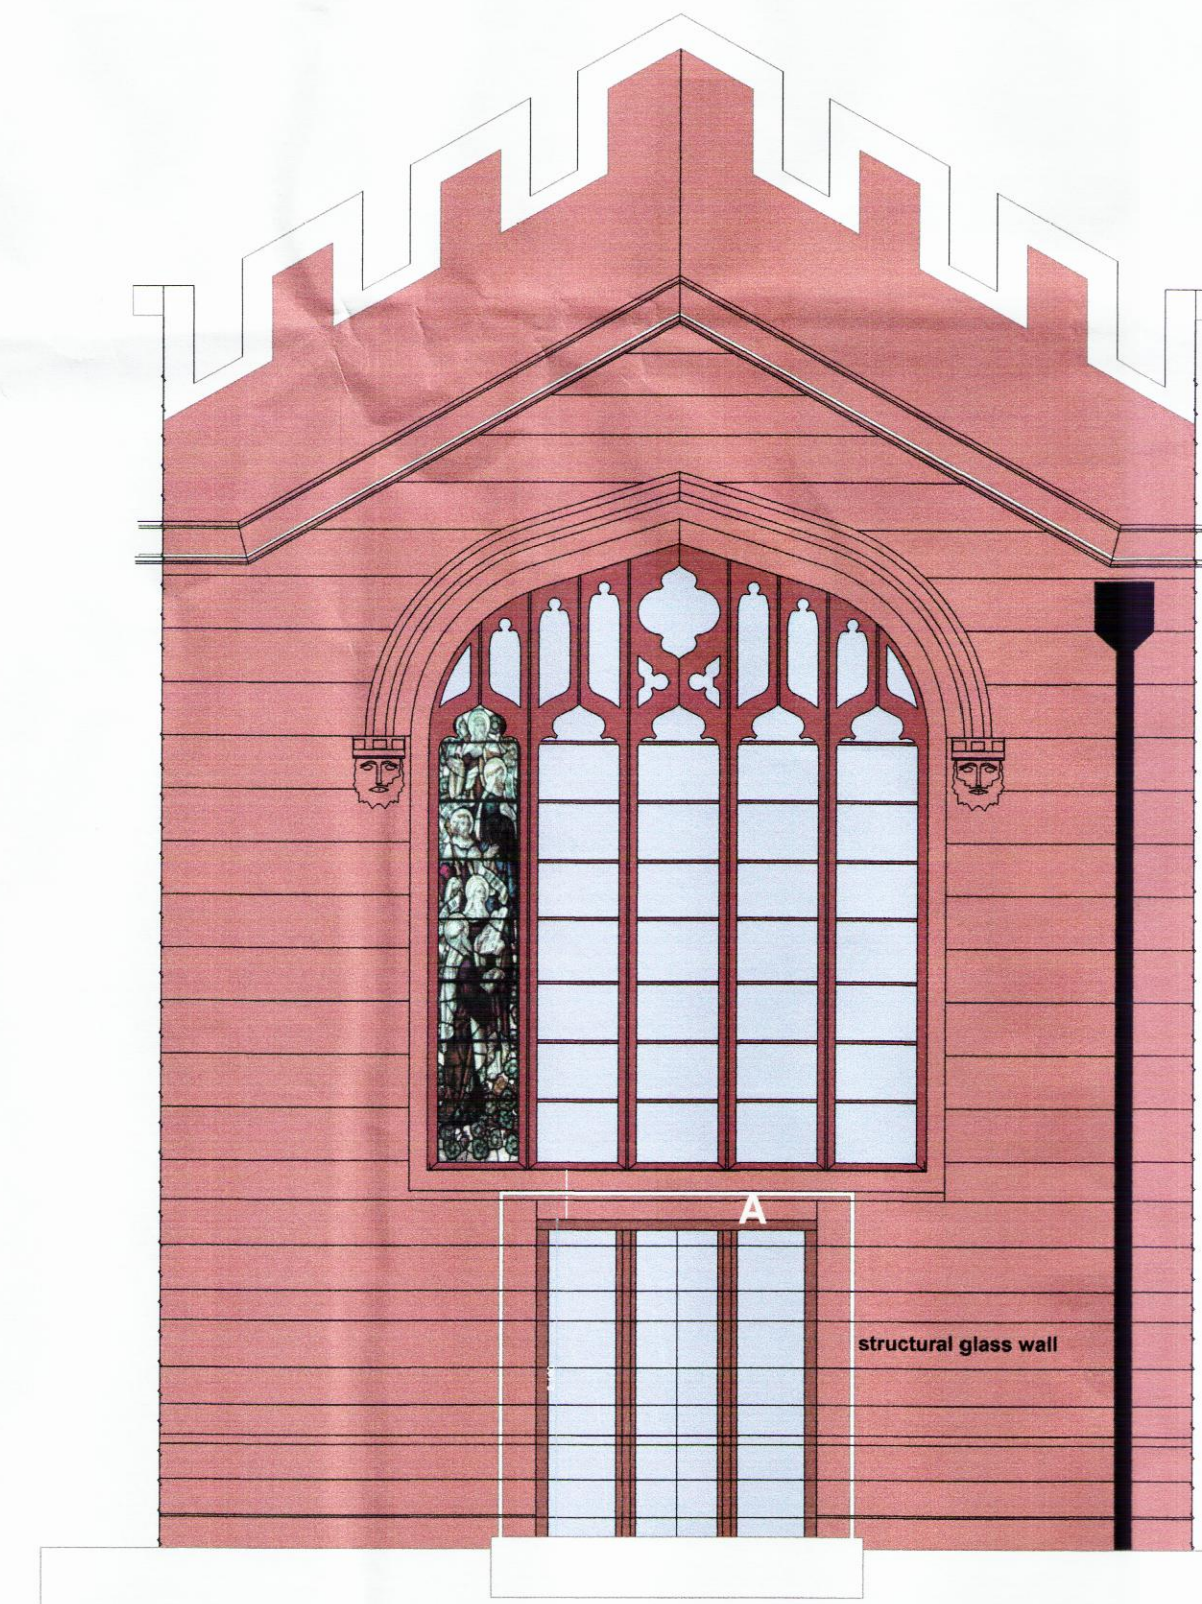

Proposed New External Access Under Window


Scale 1:50

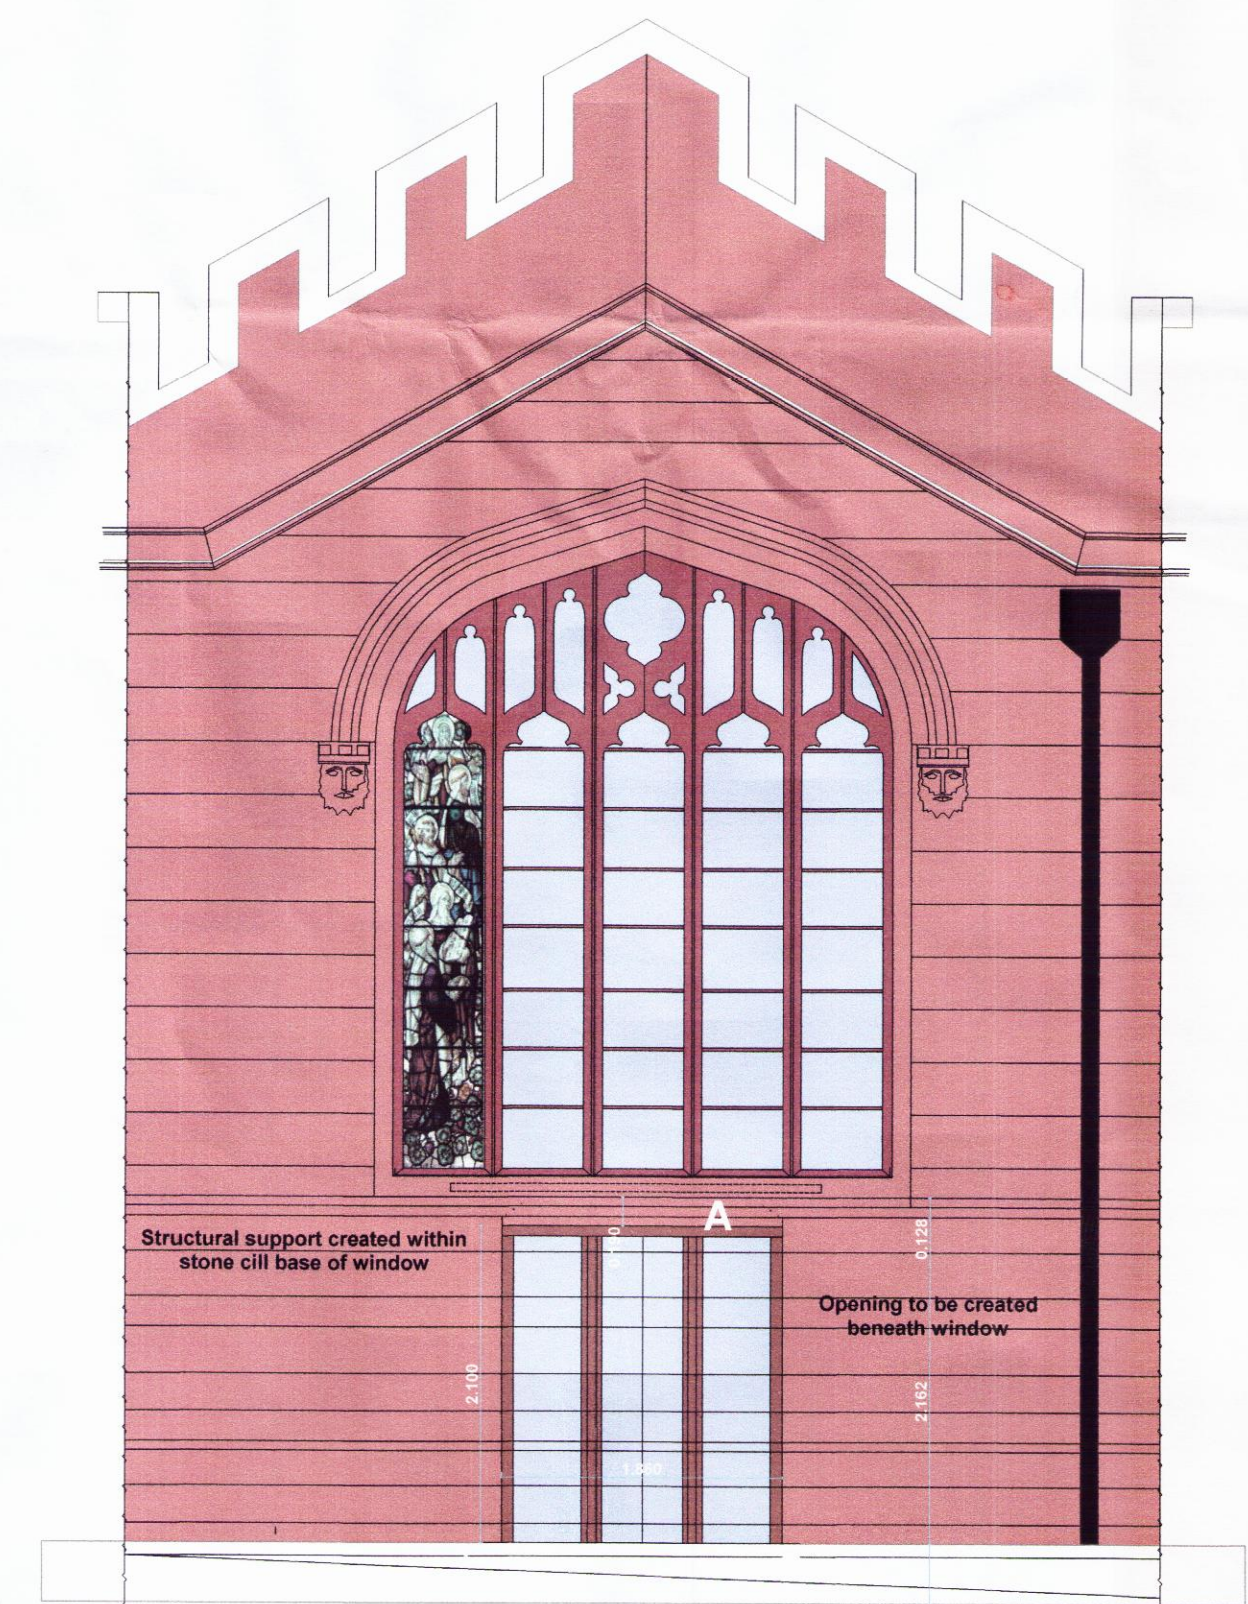


Proposed New Internal Access Under Window



Existing East Elevation

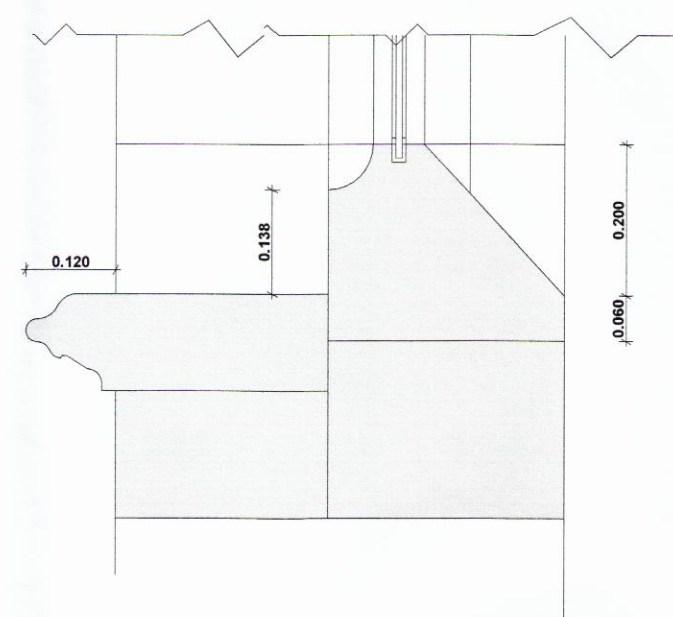

Existing Detail A

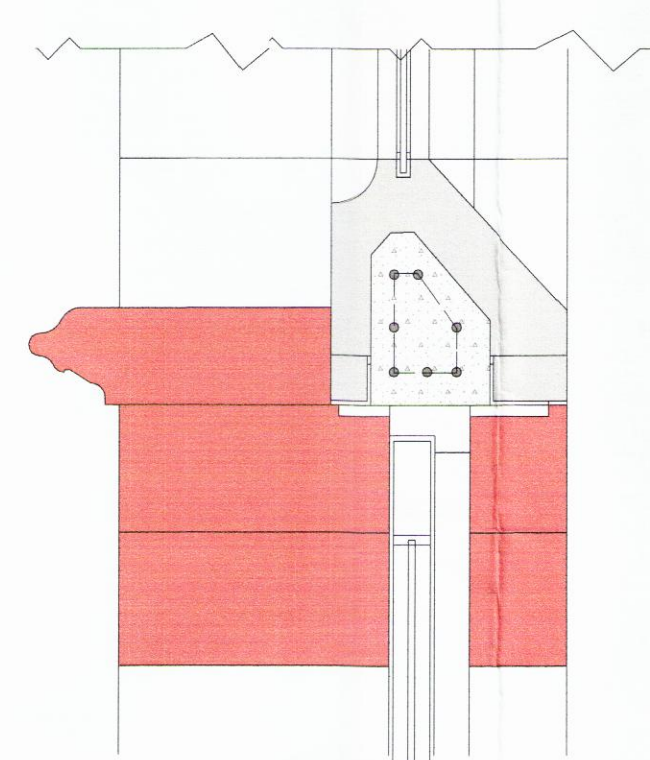

Proposed Detail A

Scale 1:10

REV- A - Amendment to windows - 26.07.10

10F 1530

28 JUL 2010

Halsall Lloyd Partnership
ARCHITECTS & DESIGNERS

Liverpool 0151 708 8944 Nottingham 0115 978 5511 Newcastle 0191 495 0055 Leominster 01568 610 168 Preston 01772 719 996

Client	All Saints Church	Dwg. Title	All Saints Church Existing & Proposed Elevations	Revisions
Job.	All Saints Church Proposed Extension	Dwg. Status	Planning	
Job No.	2060	Dwg. No.	04	Rev.
		Scale	Various	Date
				14.05.10

This drawing is protected by the copyright of the Halsall Lloyd Partnership Architects & Designers



www.hlpdesign.com