



NOTES

KEY

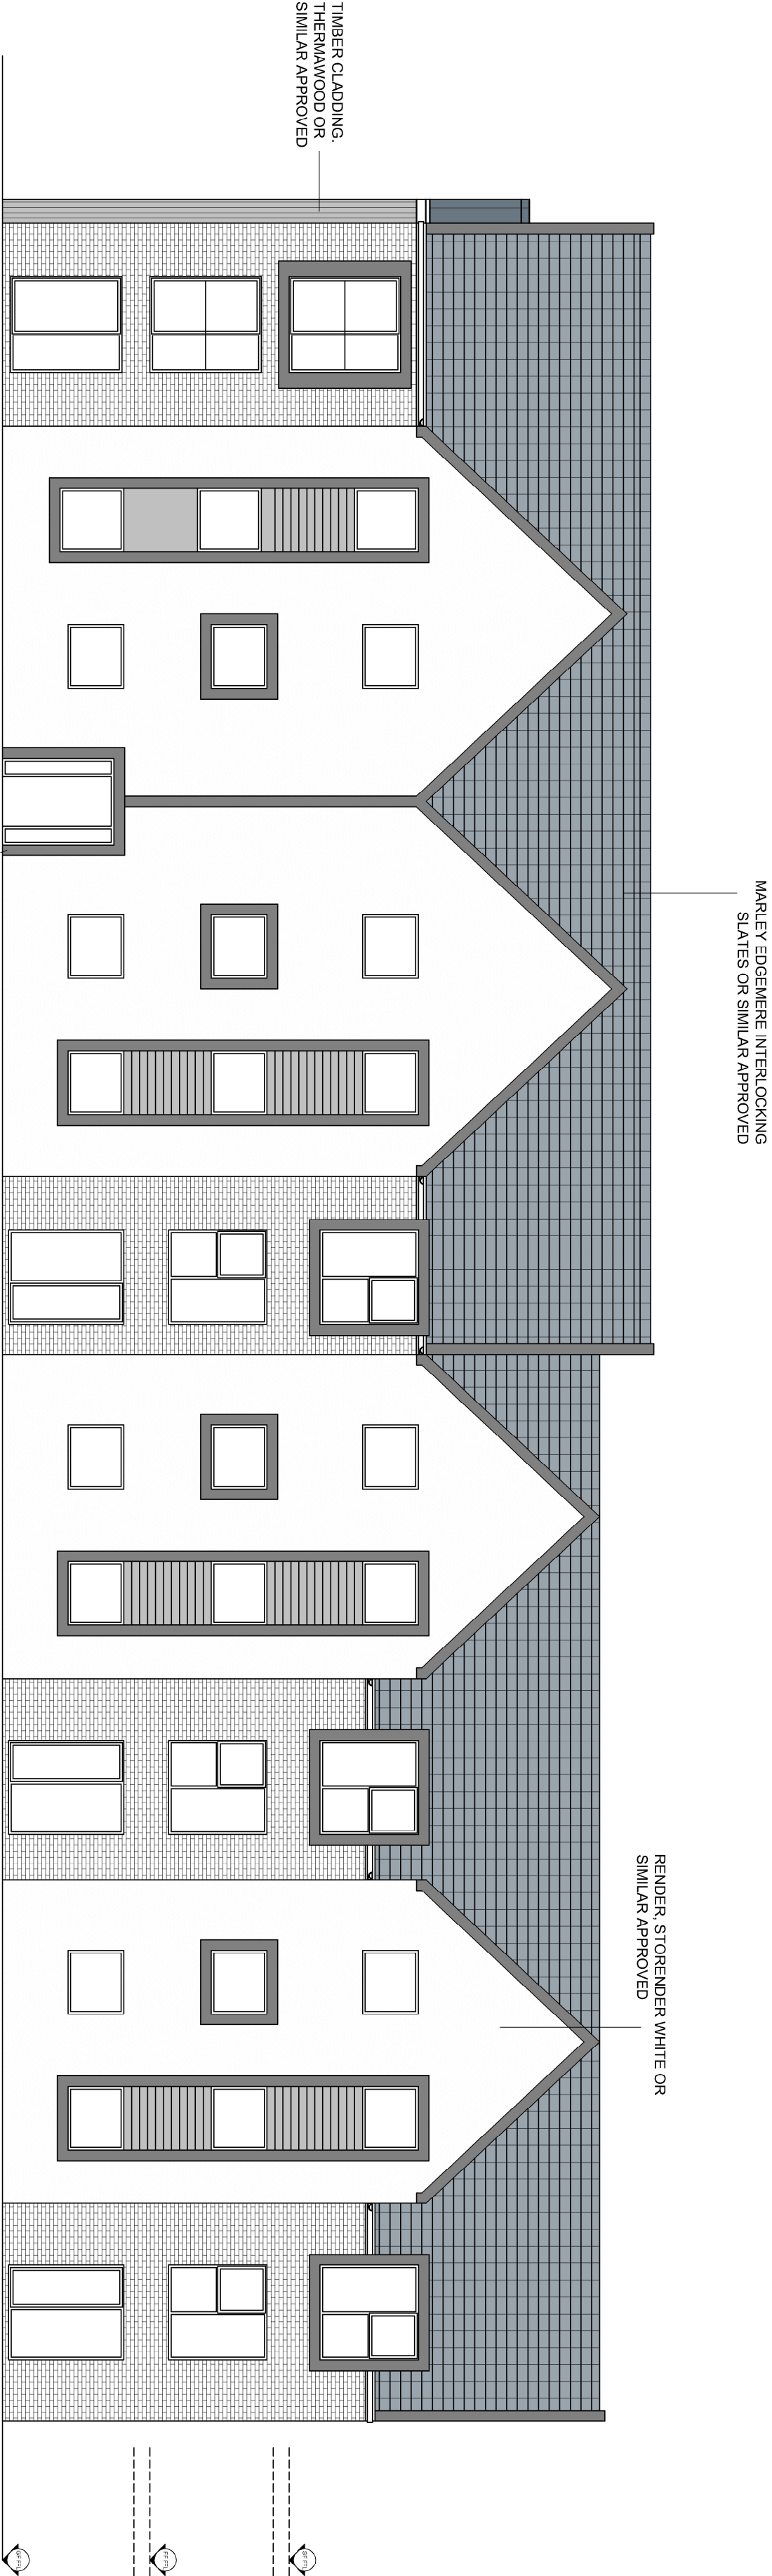

FRONT ELEVATION

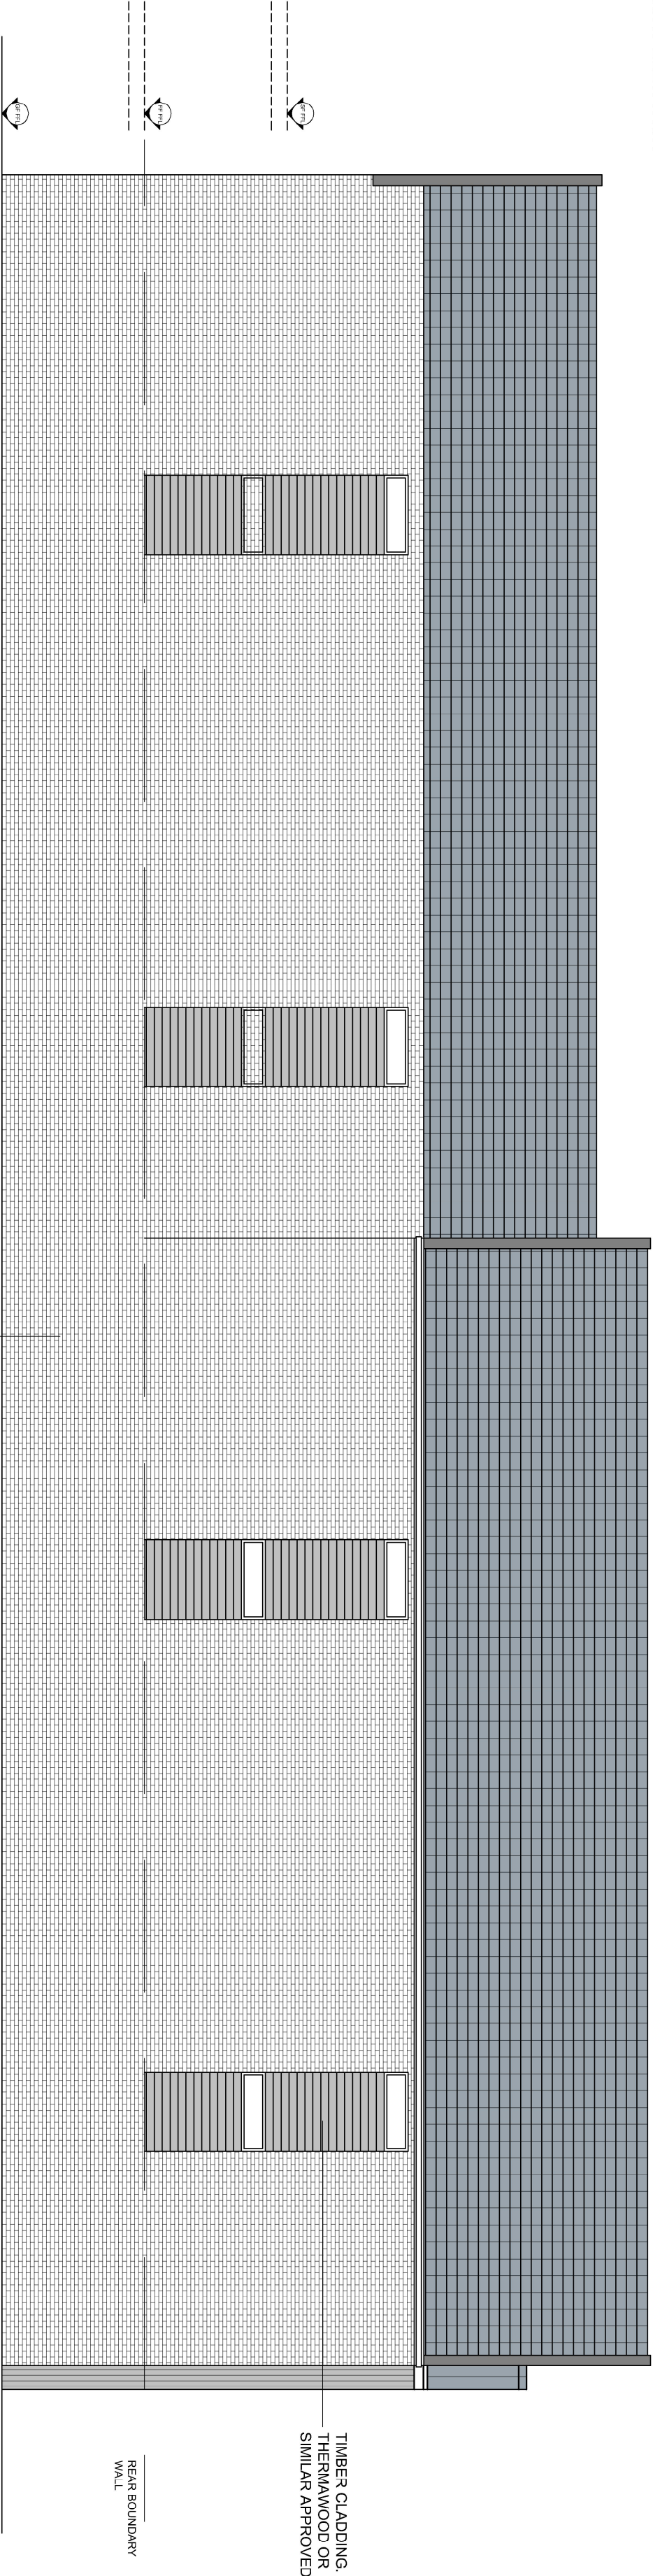

REAR ELEVATION

Do not scale this drawing.  
Dimensions to be checked on site.  
Drawing to be read in conjunction with all other relevant material.  
Structural Engineers drawings to override structural dimensions shown.  
This drawing is the copyright of Metis Design Ltd. ©2015.  
Architect to be notified of discrepancies.

LAND AT RUTTER STREET  
Rutter Street  
Toxteth  
Liverpool  
L8 6QN

CLIENT  
ALEXANDER WARE DEVELOPMENTS

DRAWING NO + TITLE:  
105 - FRONT & REAR  
ELEVATION

REF NO	DATE
MD012	19/06/2015
SCALES:	PAGE
1:100	A2
DRAWN BY:	CHECKED BY:
LS	JB