


NOTES

ALL DIMENSIONS AND LEVELS ARE TO BE CHECKED ON SITE

ANY DISCREPANCIES ARE TO BE REPORTED TO THE ARCHITECT BEFORE ANY WORK COMMENCES

THIS DRAWING SHALL NOT BE SCALED TO ASCERTAIN ANY DIMENSIONS WORK TO FIGURED DIMS ONLY

THIS DRAWING SHALL NOT BE REPRODUCED WITHOUT EXPRESS WRITTEN PERMISSION FROM AFL LTD.

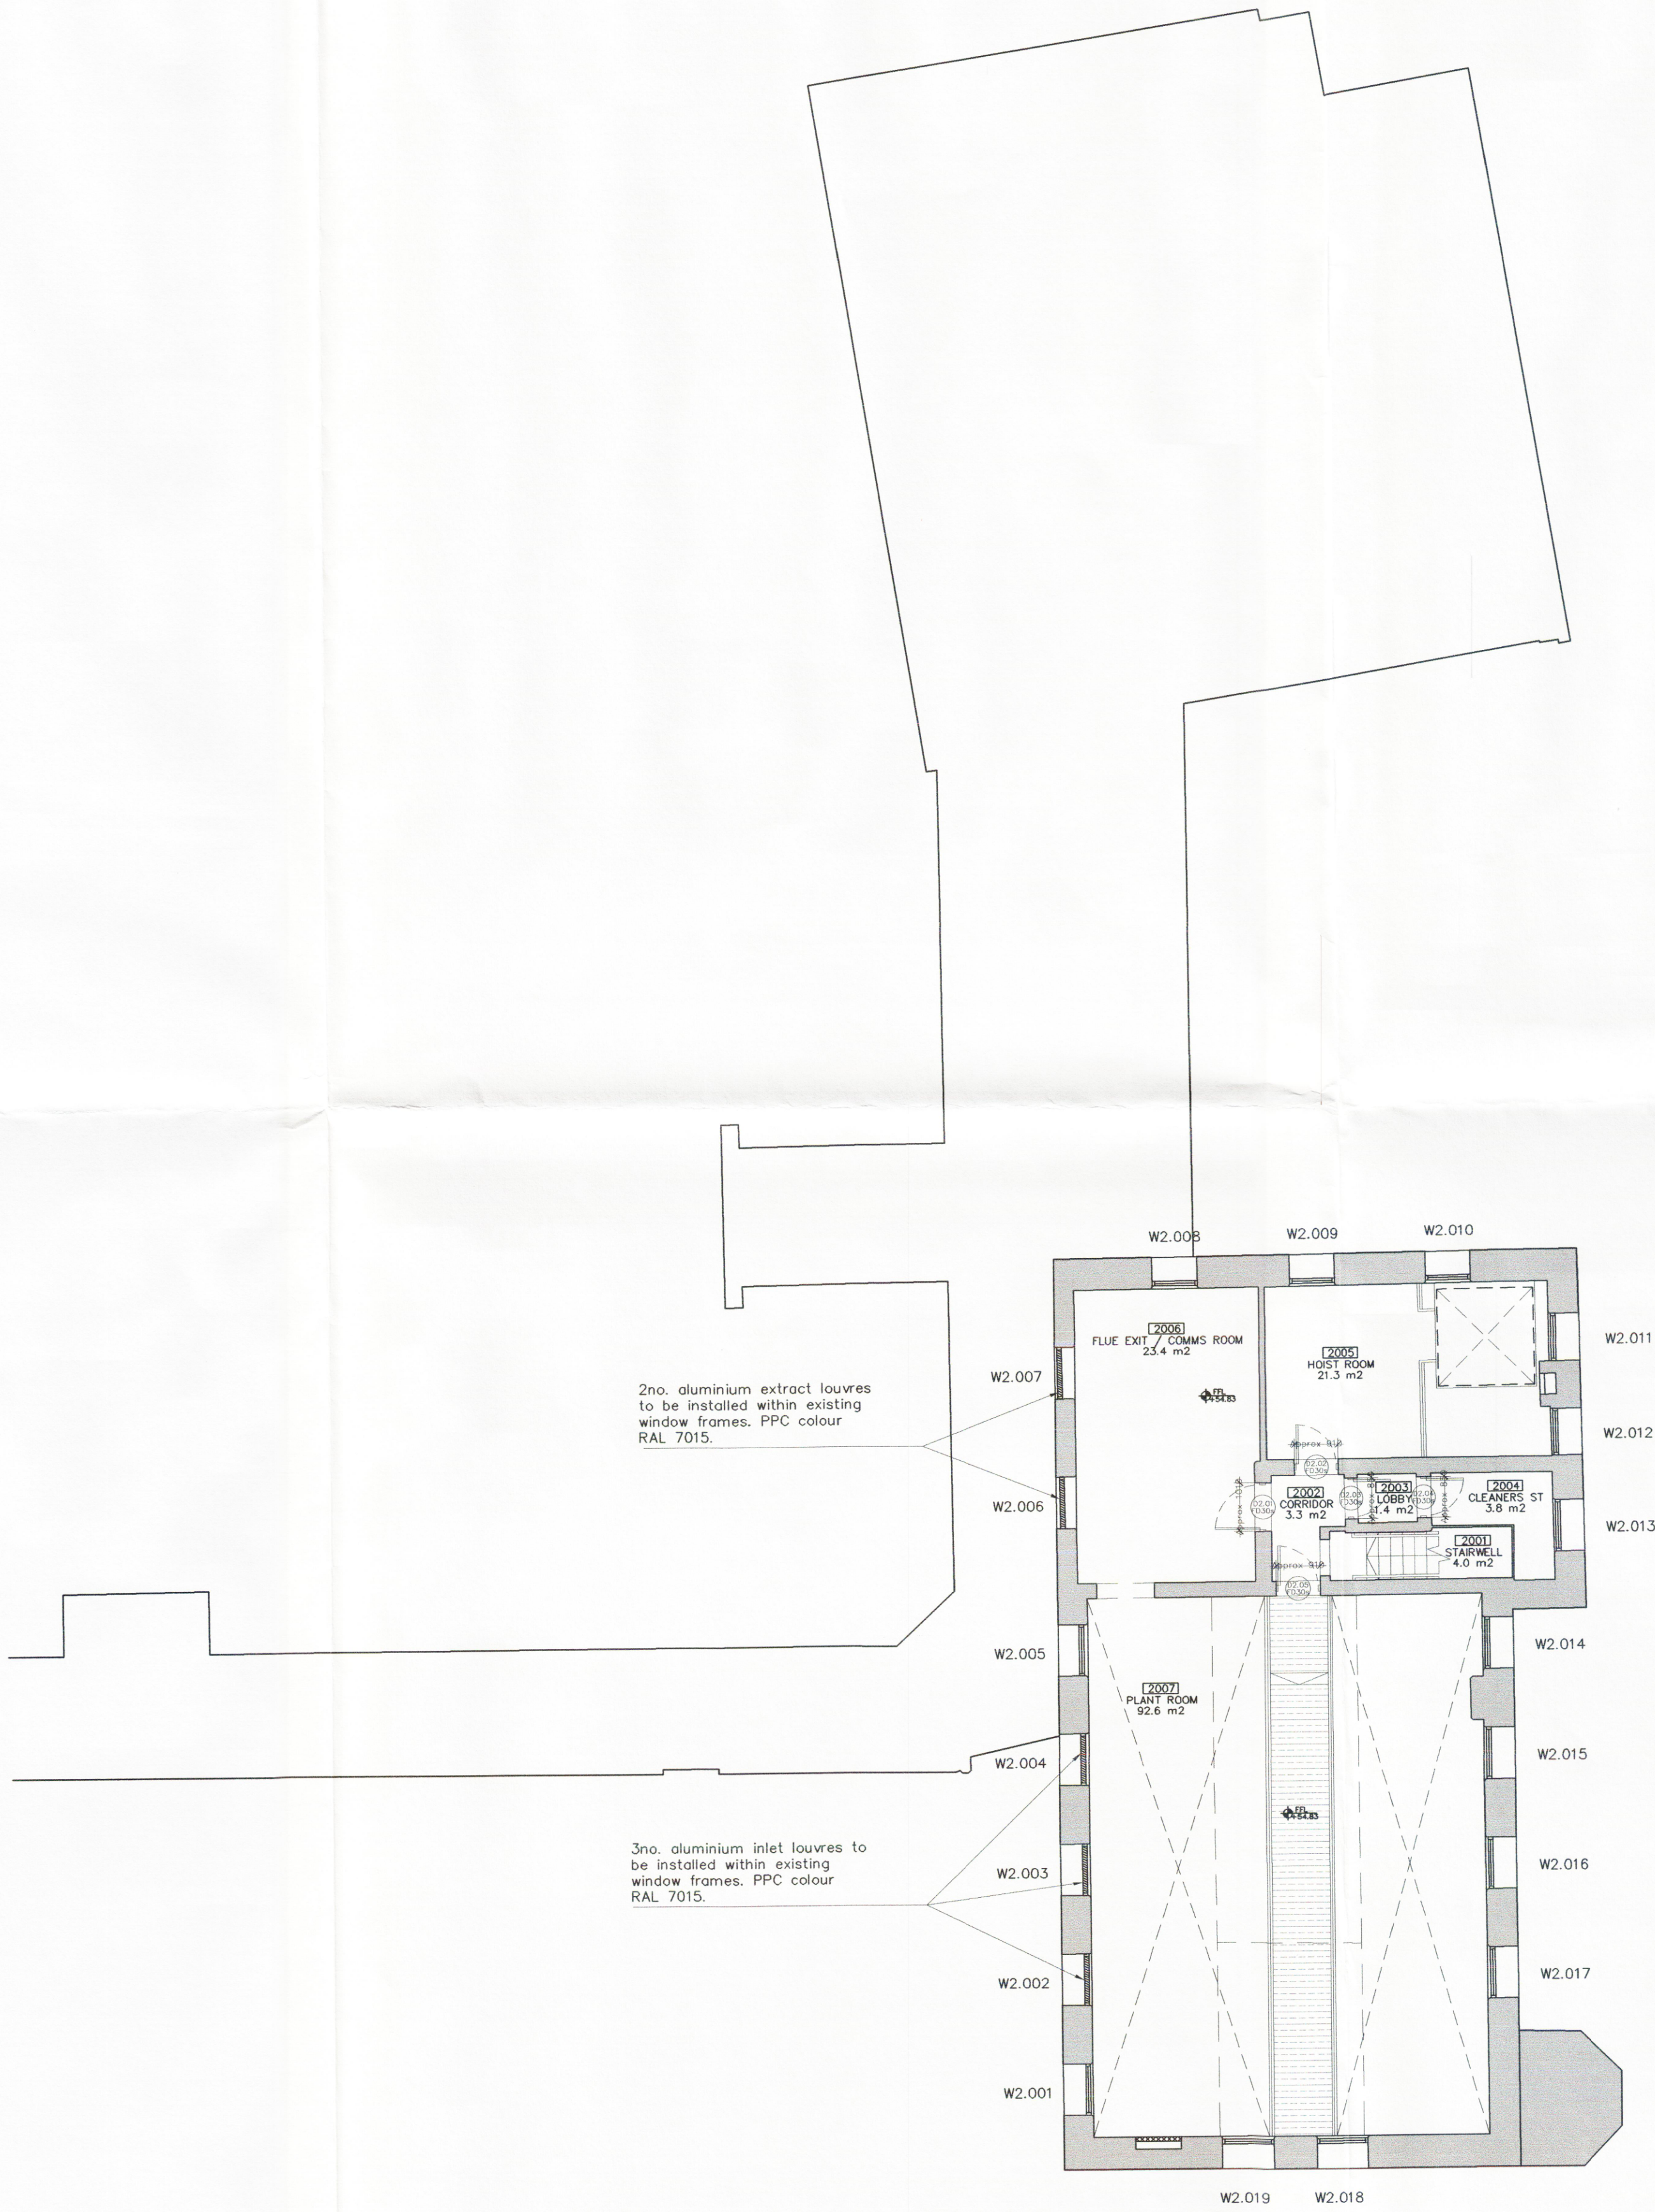

P1	30.03.15	First issue
rev	date/mtls	description
project	Liverpool University – CHP 2	
location	Building 357 – ORI Boiler House	
client	Liverpool University	

AFL Architects
1st Floor
St Georges House
66 Peter Street
Manchester UK
M2 3NQ
t: +44(0)161 236 6263
f: +44(0)161 236 6484
w: www.afl-uk.com
e: mail@afl-uk.com
London office
t: +44 (0)20 7831 8877



key plan

ISF/1426
13.05.15

drawing title	GENERAL ARRANGEMENTS SECOND FLOOR PLAN		
dwg purpose	PLANNING		
scale	1:100	drawn PH	checked NM
@ sheet size		rev date	30.03.15
117102	AL-20-041	P1	
job number	drawing number	revision	