




Front Elevation


Scale 1:100

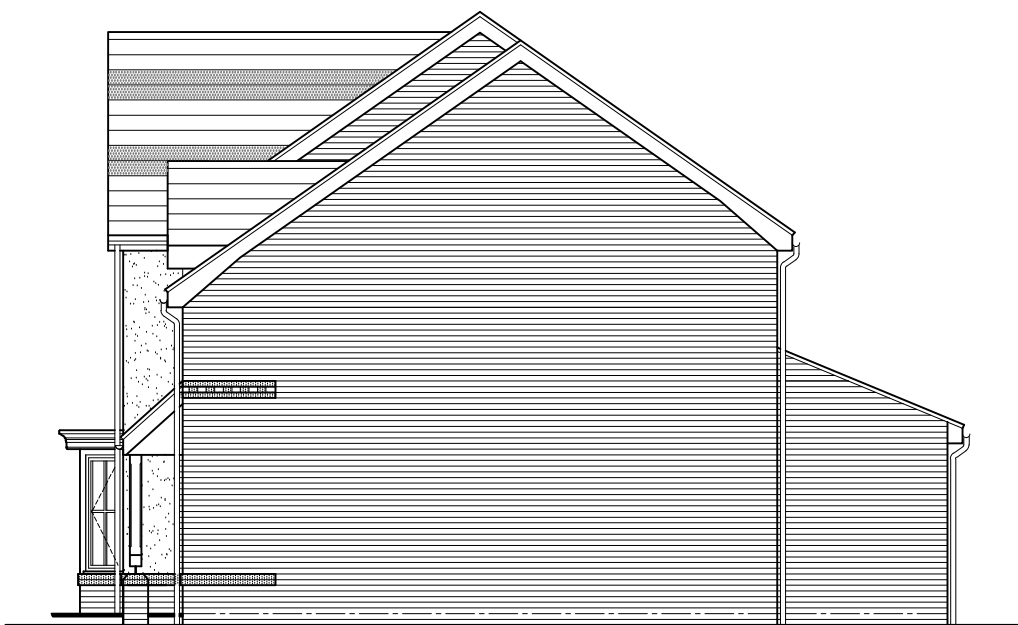

Side Elevation


Scale 1:100

The Glasson	
Old Ref :	Walkham
Gross Area :	1380 sqft
Ground Floor :	677 sqft
First Floor :	703 sqft
Circulation :	177 sqft
Net to Gross	13.00%
All Areas and dimensions are taken to STRUCTURAL FINISH.	

 

Rear Elevation

Scale 1:100

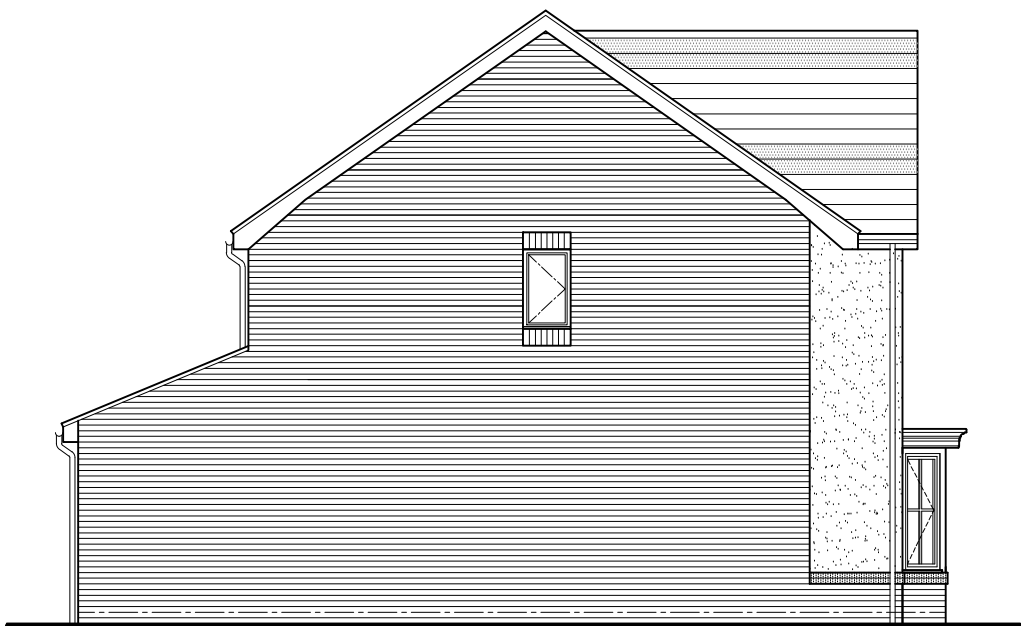

Side Elevation

Scale 1:100

The Glasson

(1380sqft)



COUNTRYSIDE
Places People Love

Countryside Properties (UK) Limited
Regeneration North
600 Lakeside Drive
Centre Park
Warrington WA1 1RW
Tel: 01925 248900 Fax: 01925 248901
www.countryside-properties.com

site: **Countryside Properties
Regeneration North
2014 Range**

title: **The Glasson
6.1 Render Elevations**



FS 53054 ISO 9001:2008
EMS 61920 ISO 14001:2004

drawn by: **GWP**

checked: **-**

scale: **1:50**
@A3

date: **Oct 2013**

drawing no: **GLASS(14)-6.1**

sheet no: **Sheet 1 of 1**

revision: