



| The Glasson                                              |           |
|----------------------------------------------------------|-----------|
| Old Ref :                                                | Walkham   |
| Gross Area :                                             | 1380 sqft |
| Ground Floor :                                           | 677 sqft  |
| First Floor :                                            | 703 sqft  |
|                                                          |           |
| Circulation :                                            | 177 sqft  |
| Net to Gross                                             | 13.00%    |
|                                                          |           |
| All Areas and dimensions are taken to STRUCTURAL FINISH. |           |

 

# The Glasson

(1380sqft)

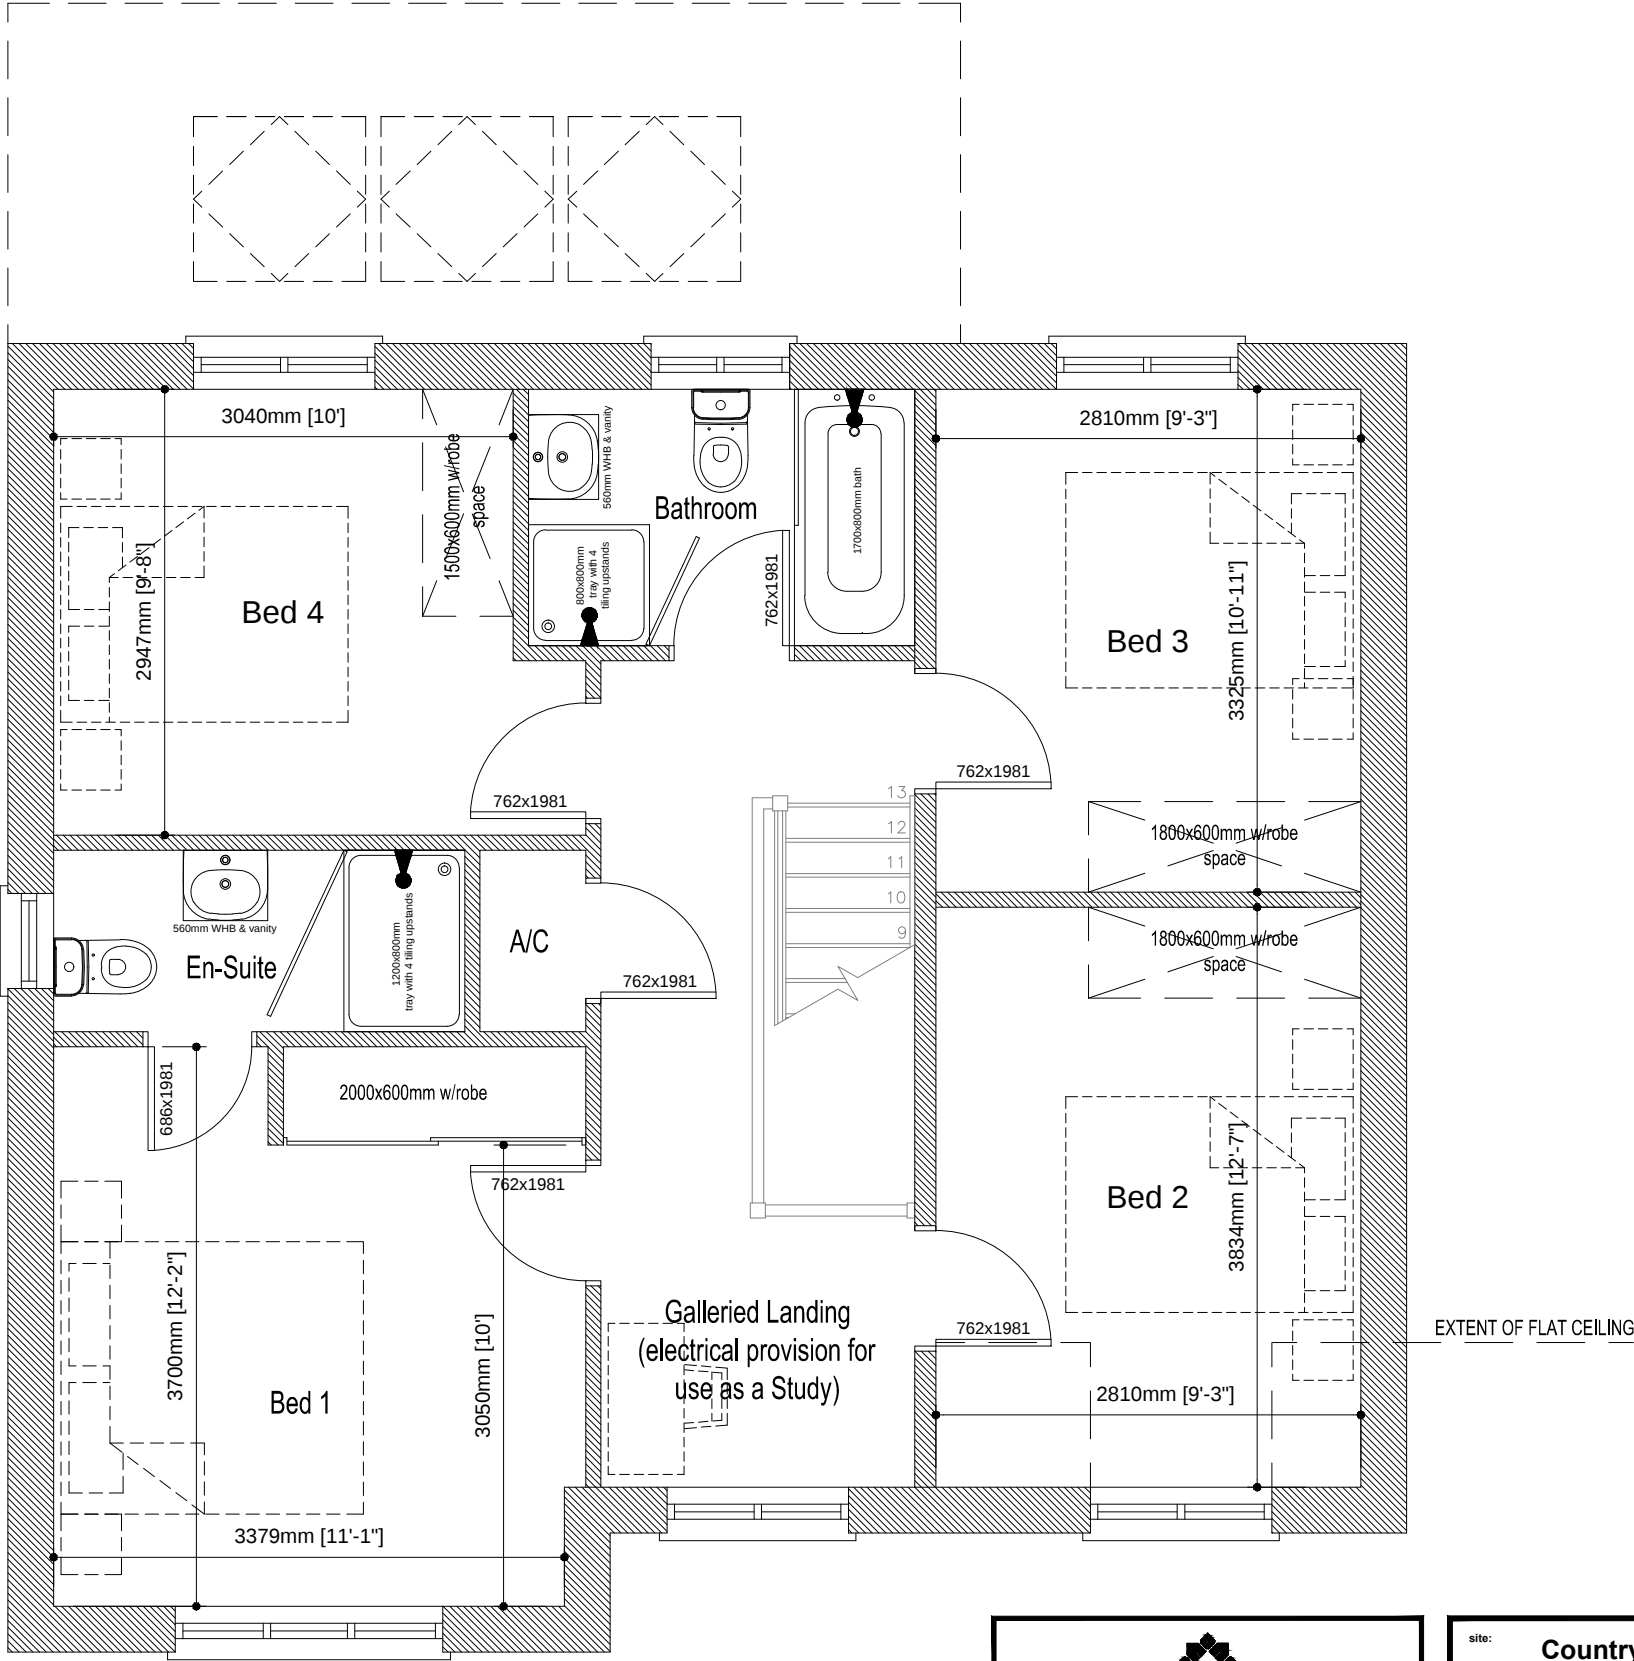

First Floor Plan  
Scale 1:50



**COUNTRYSIDE**  
Places People Love

Countryside Properties (UK) Limited  
Regeneration North  
600 Lakeside Drive  
Centre Park  
Warrington WA1 1RW  
Tel: 01925 248900 Fax: 01925 248901  
www.countryside-properties.com

site: **Countryside Properties  
Regeneration North  
2014 Range**

title: **The Glasson  
First Floor Plan**



FS 53054 ISO 9001:2008  
EMS 61920 ISO 14001:2004

drawn by: **GWP**

checked: **-**

scale: **1:50**  
@A3

date: **Oct 2013**

drawing no: **GLASS(14)-02**

sheet no: **Sheet 1 of 1**

revision: