



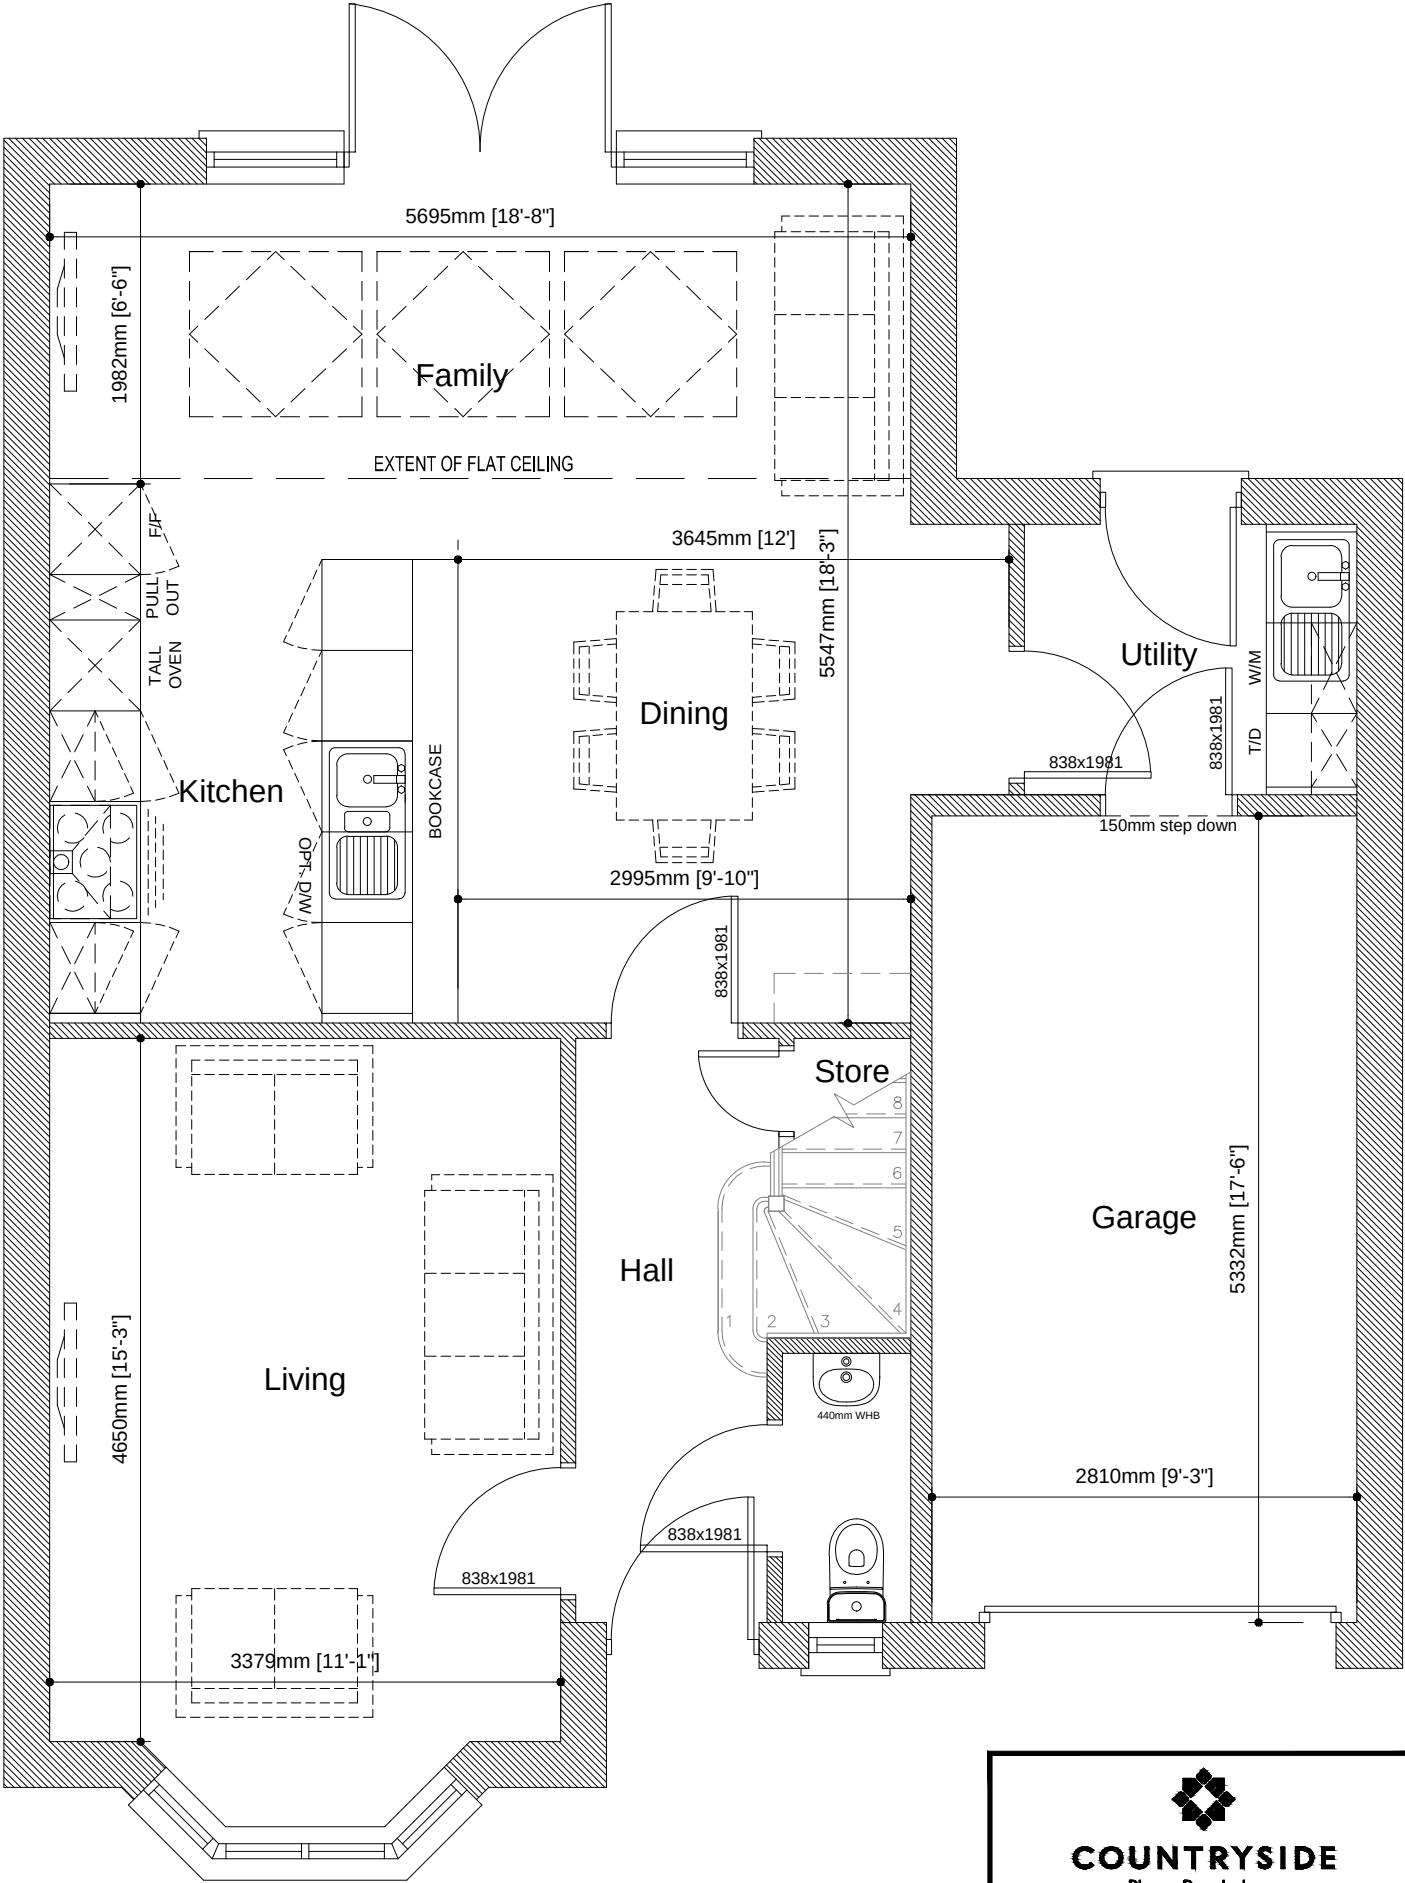

Ground Floor Plan
Scale 1:50

The Glasson	
Old Ref :	Walkham
Gross Area :	1380 sqft
Ground Floor :	677 sqft
First Floor :	703 sqft
Circulation :	177 sqft
Net to Gross	13.00%
All Areas and dimensions are taken to STRUCTURAL FINISH.	

 

The Glasson

(1380sqft)



COUNTRYSIDE
Places People Love

Countryside Properties (UK) Limited
Regeneration North
600 Lakeside Drive
Centre Park
Warrington WA1 1RW
Tel: 01925 248900 Fax: 01925 248901
www.countryside-properties.com

site: **Countryside Properties
Regeneration North
2014 Range**

title: **The Glasson
Ground Floor Plan**



FS 53054 ISO 9001:2008
EMS 61920 ISO 14001:2004

drawn by: **GWP**

checked: **-**

scale: **1:50**
@A3

date: **Oct 2013**

drawing no: **GLASS(14)-01**

sheet no: **Sheet 1 of 1**

revision: