




ECONOFLEX
FLEXFACE
SIGN BOX

INTERNAL LED
ILLUMINATION

SECTION 1:25

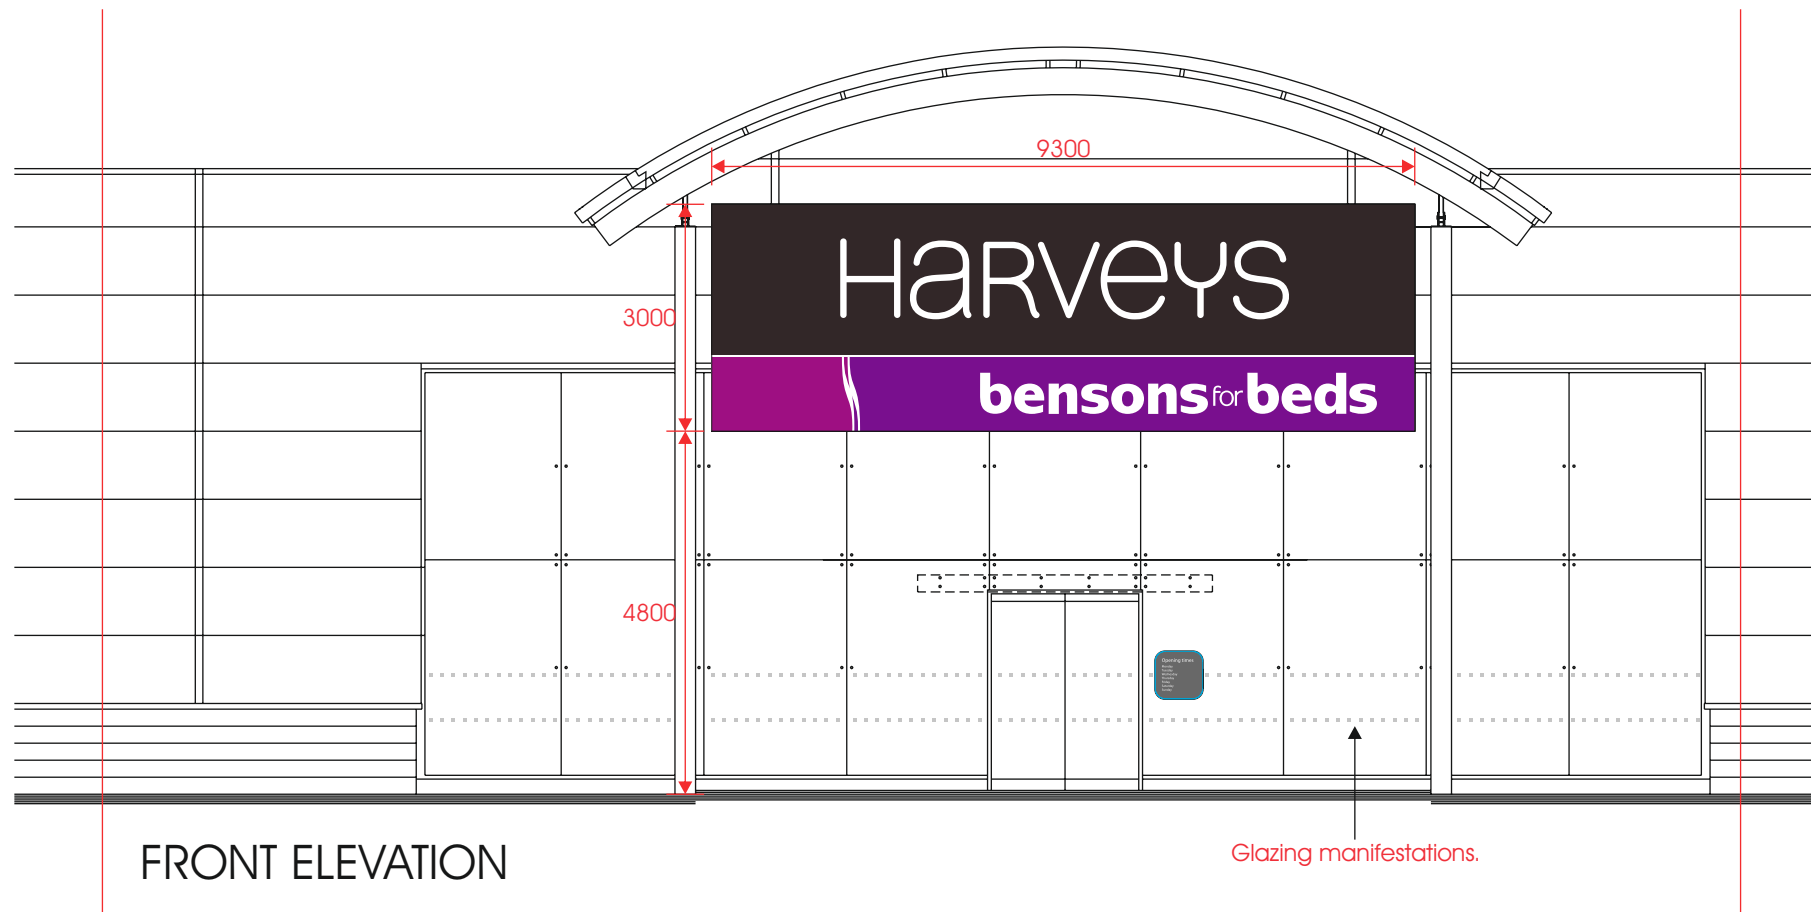

FRONT ELEVATION

Glazing manifestations.




Copyright
This drawing is confidential and any form of reproduction, modification, distribution
or other unauthorised use is strictly prohibited without written consent

Drawing Approval

Client	HARVEYS	Drg. No.	HARV0166
Address	SPEKE	Date	REV.4 / 2 SEPT 15 / D.F.
		Scale	1:100 @ A3
Project	SIGNAGE SCHEME	Drawn by	D.F.



Brighton Street, Kingston upon Hull,
East Yorkshire HU3 4UW
Tel: 01482 327371 Fax: 01482 228050
Email: info@greens-signmakers.co.uk

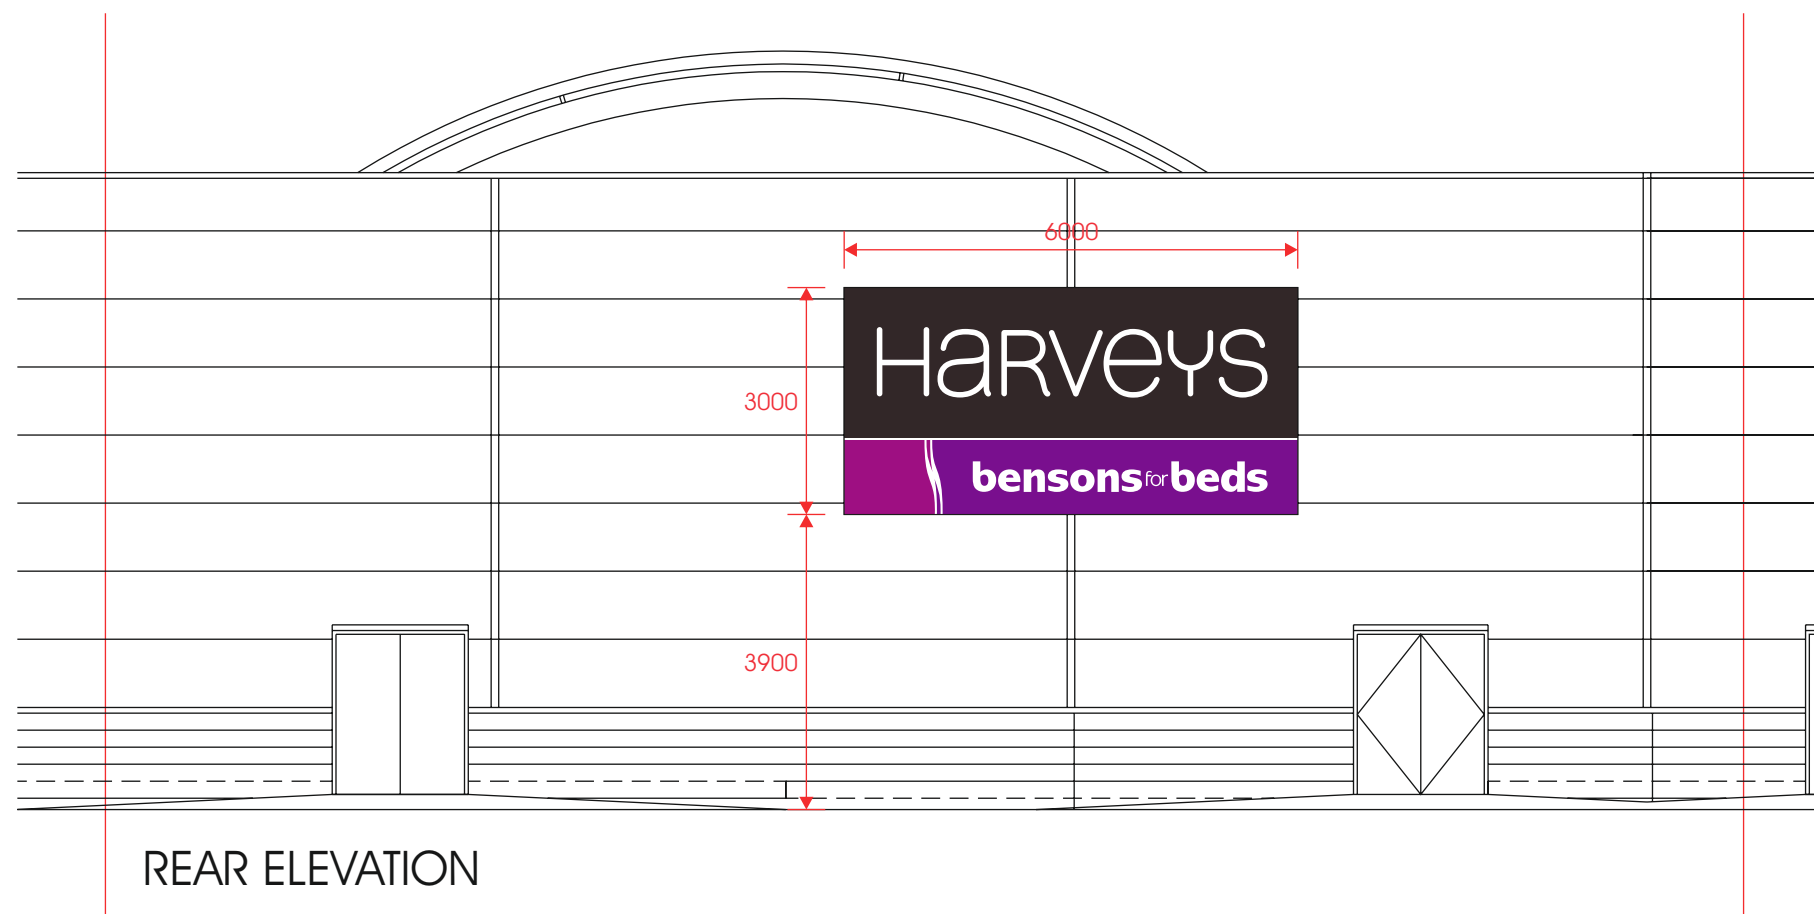

Copyright
This drawing is confidential and any form of reproduction, modification, distribution or other unauthorised use is strictly prohibited without written consent

Drawing Approval

Client	HARVEYS	Drg. No.	HARV0166
Address	SPEKE	Date	REV.4 / 2 SEPT 15 / D.F.
		Scale	1:100 @ A3
Project	SIGNAGE SCHEME	Drawn by	D.F.

GREENS
'the signmakers'

Brighton Street, Kingston upon Hull,
East Yorkshire HU3 4UW

Tel: 01482 327371 Fax: 01482 228050
Email: info@greens-signmakers.co.uk