



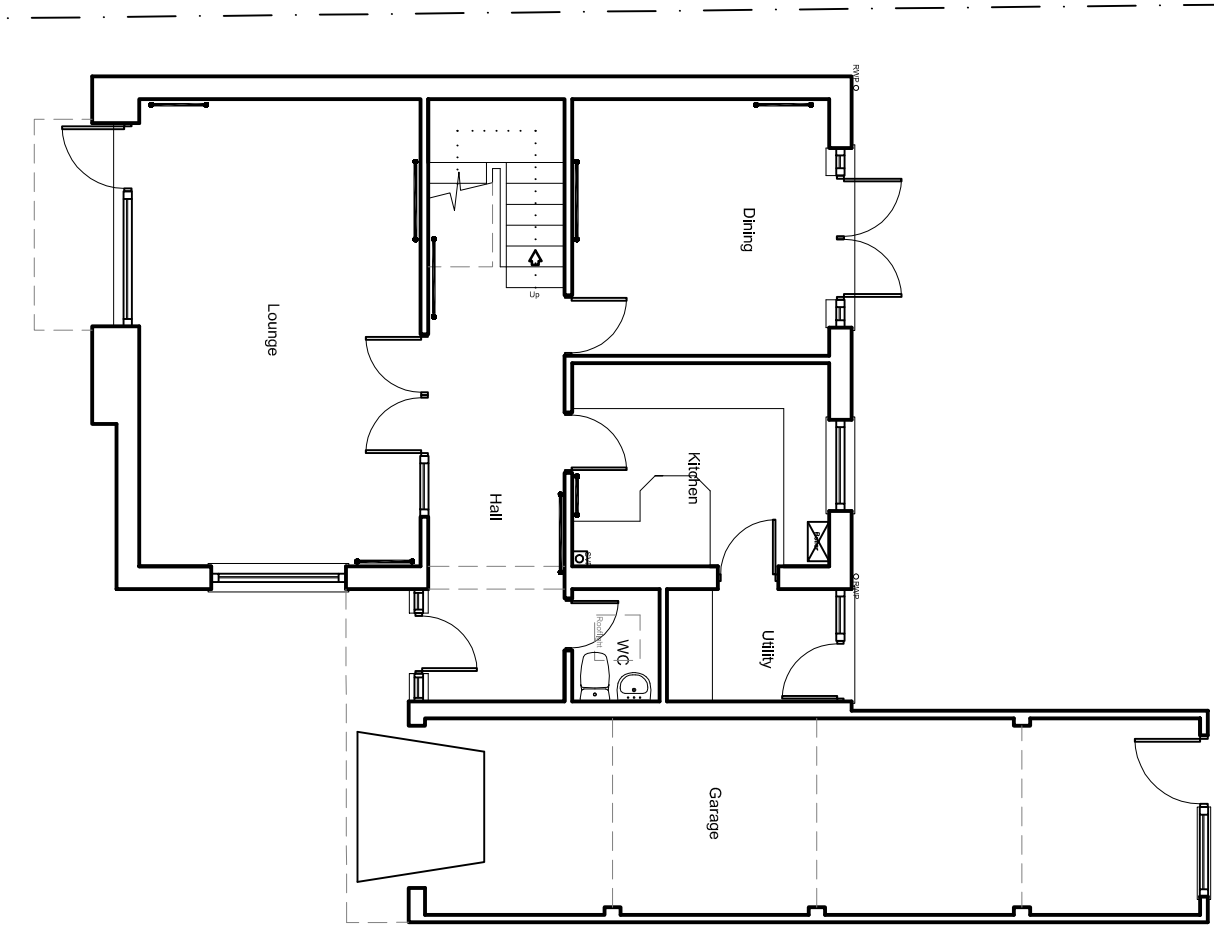


Existing Ground Floor

Scale 1:100

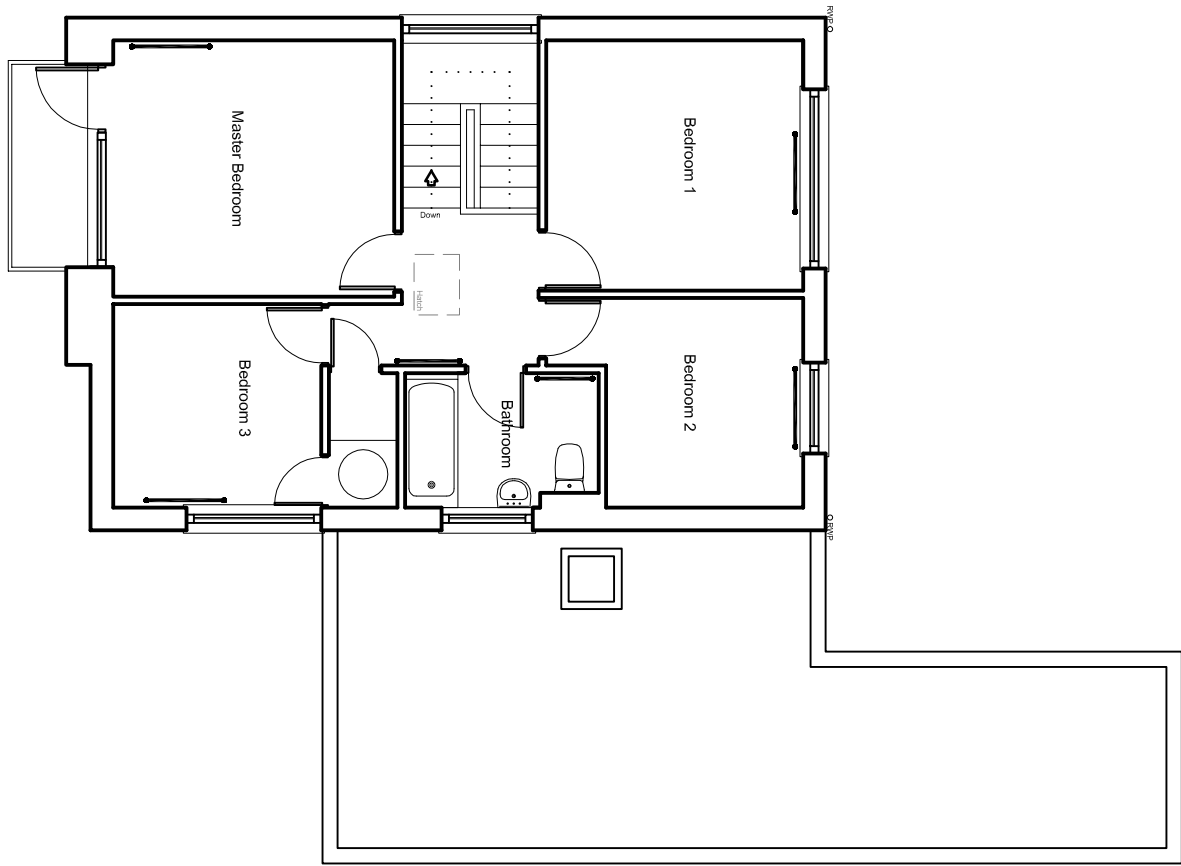


Existing First Floor

Scale 1:100

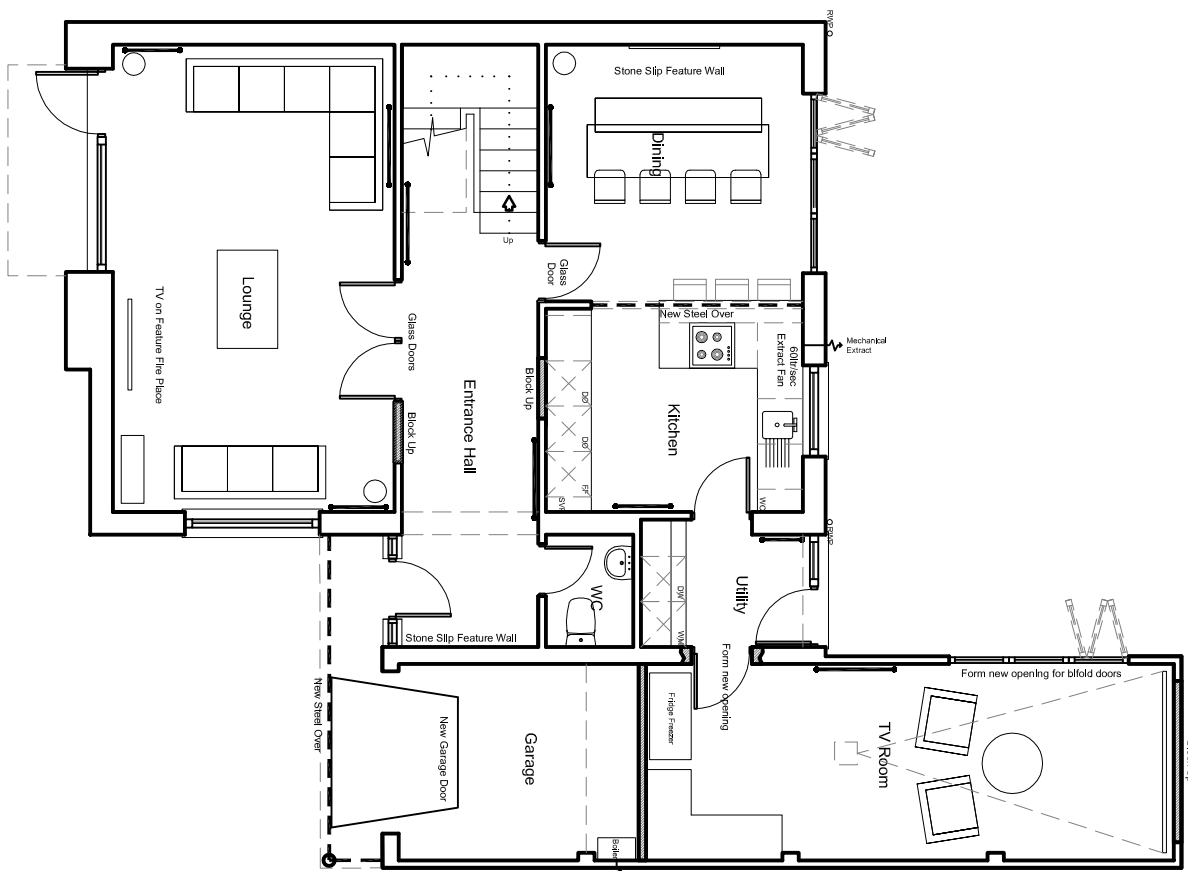


Proposed Ground Floor

Scale 1:100

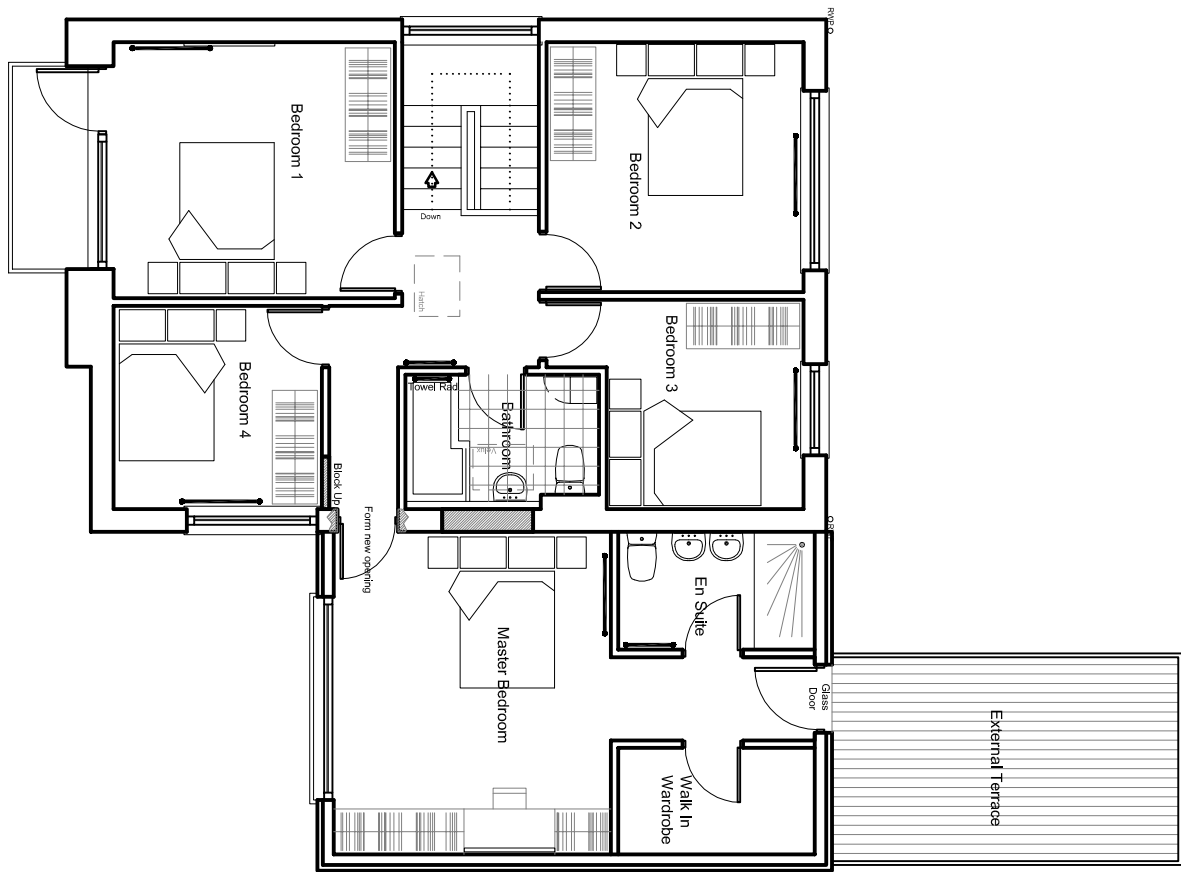


Proposed First Floor

Scale 1:100

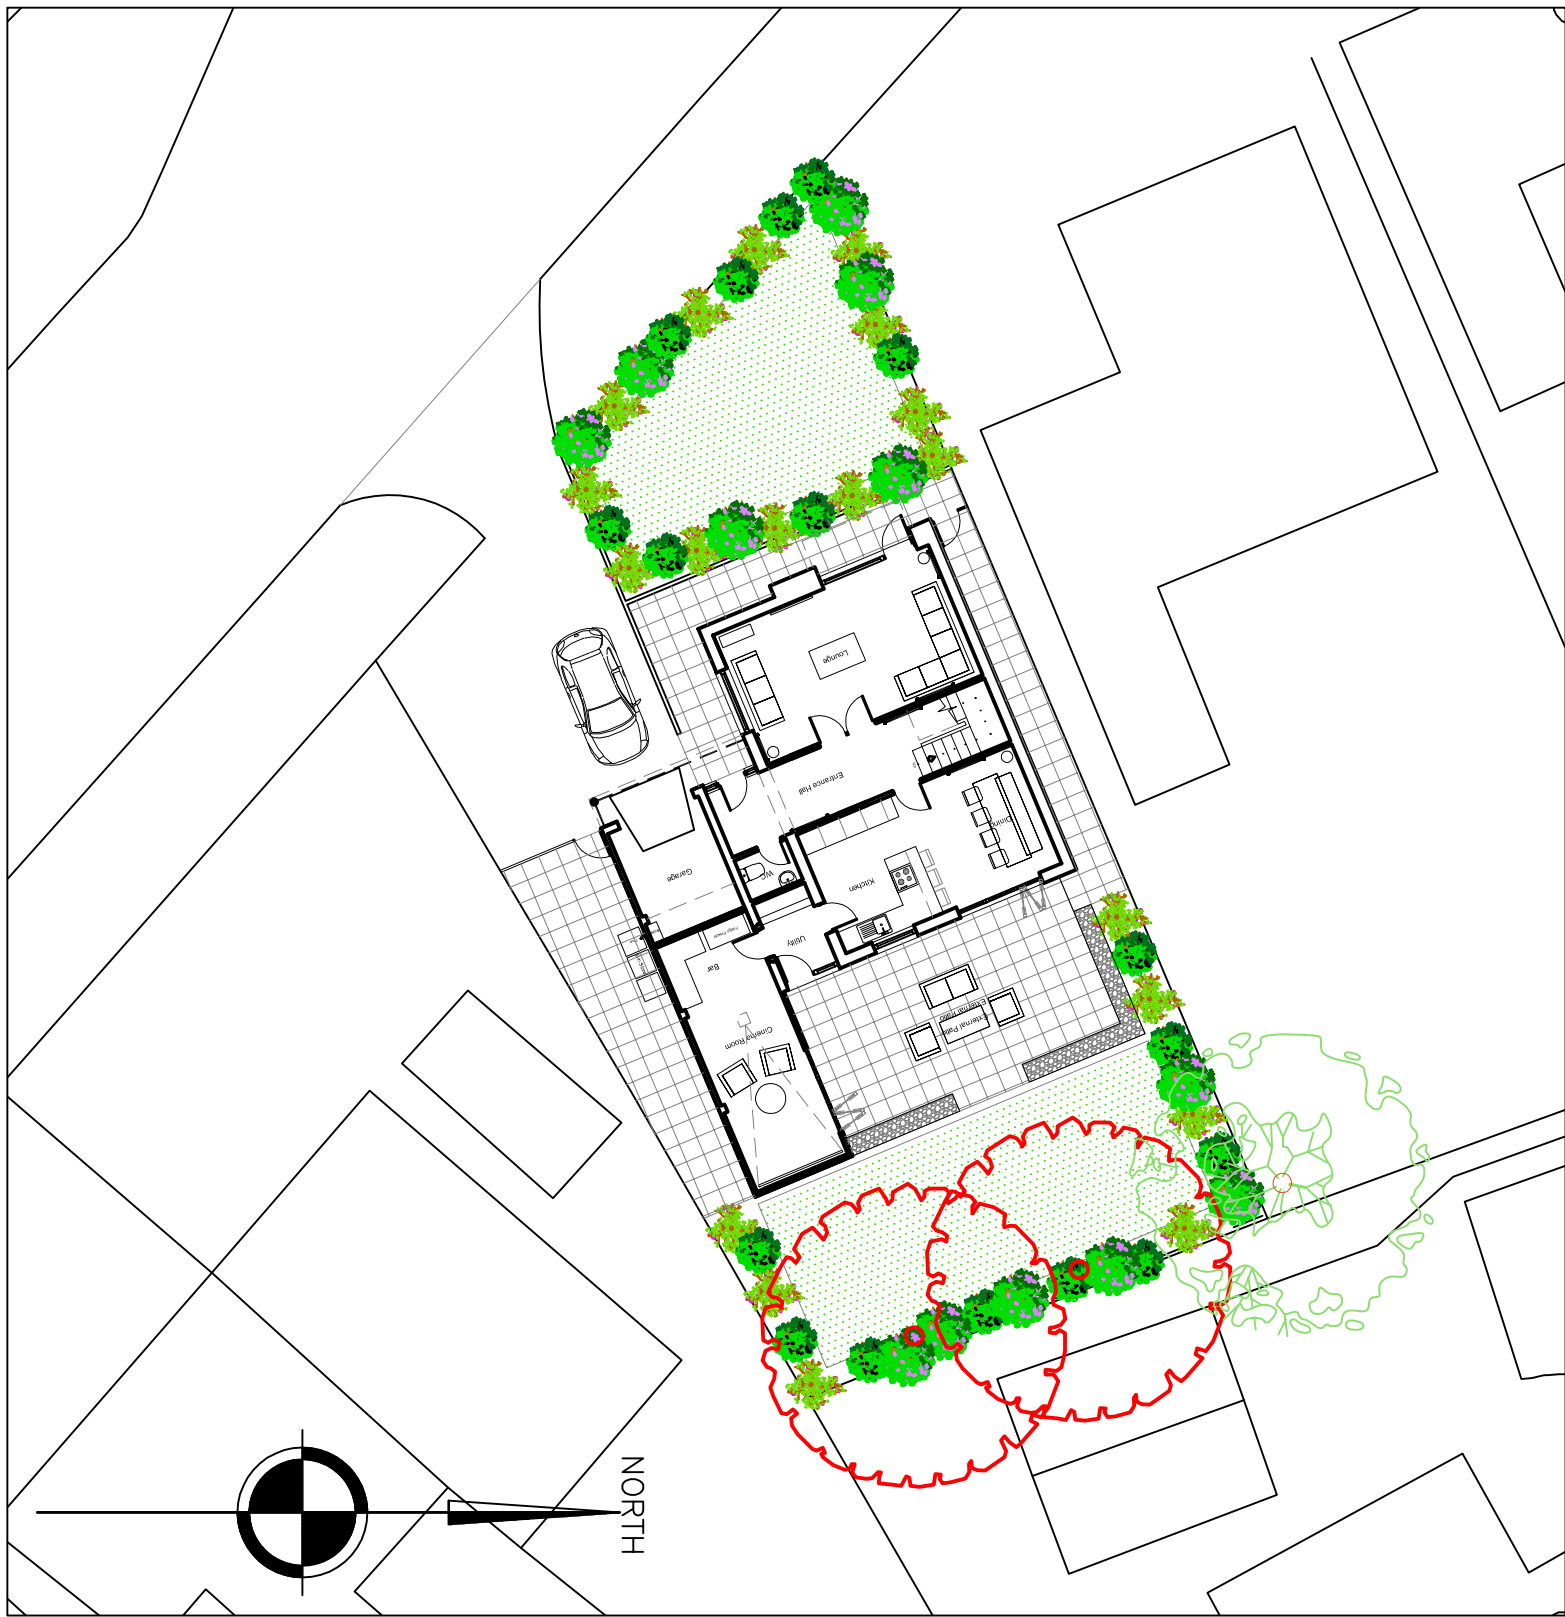


Proposed Site Plan

Scale 1:200

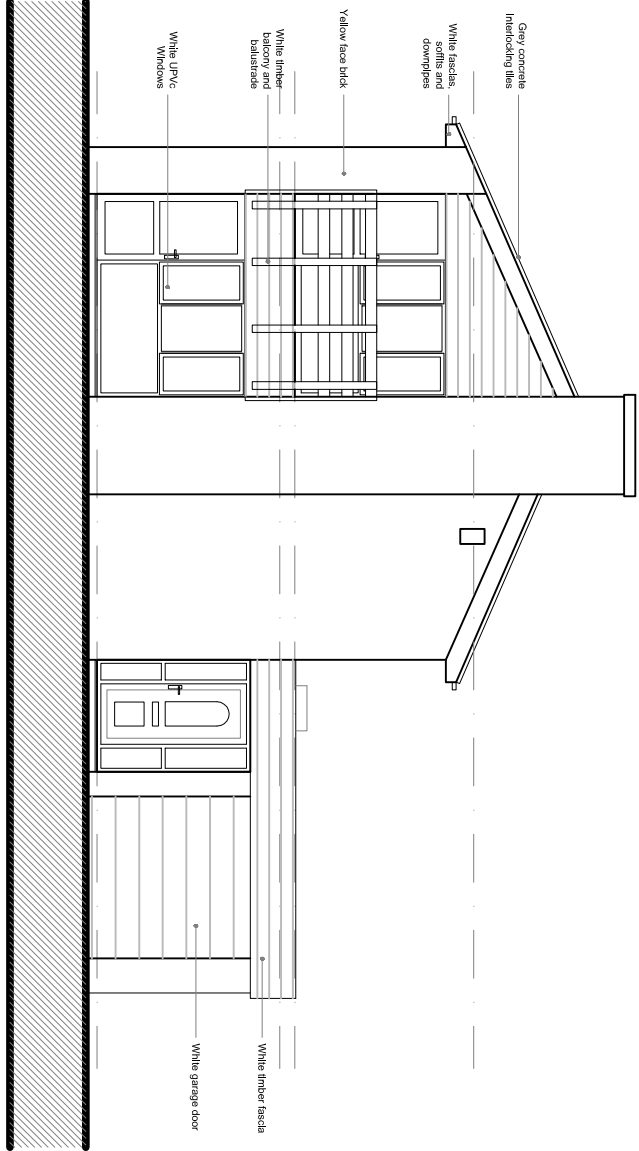


Existing Front Elevation

Scale 1:100

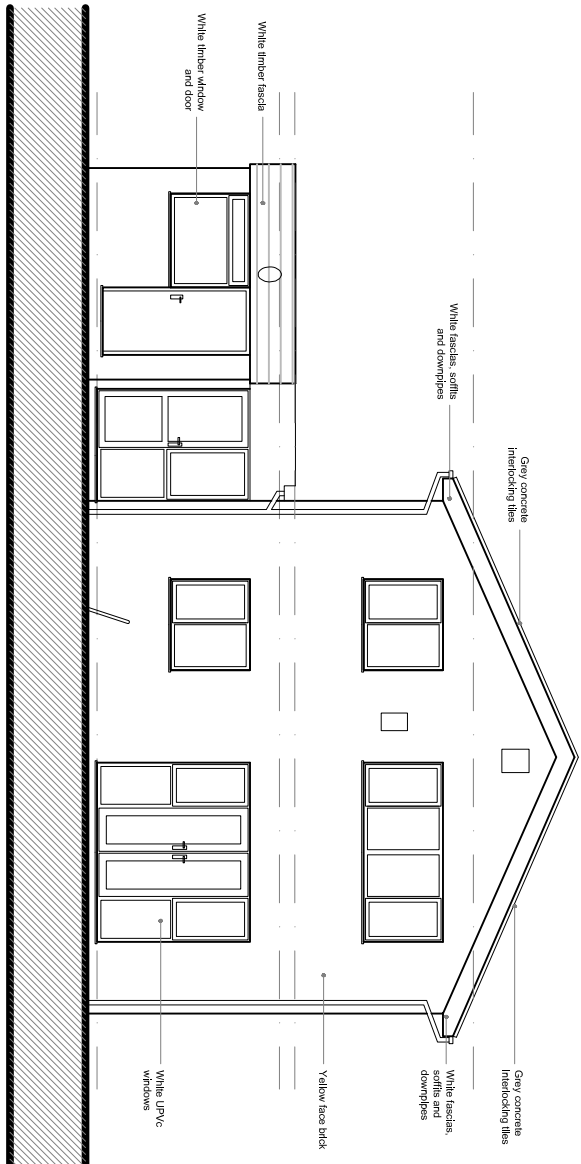


Existing Rear Elevation

Scale 1:100

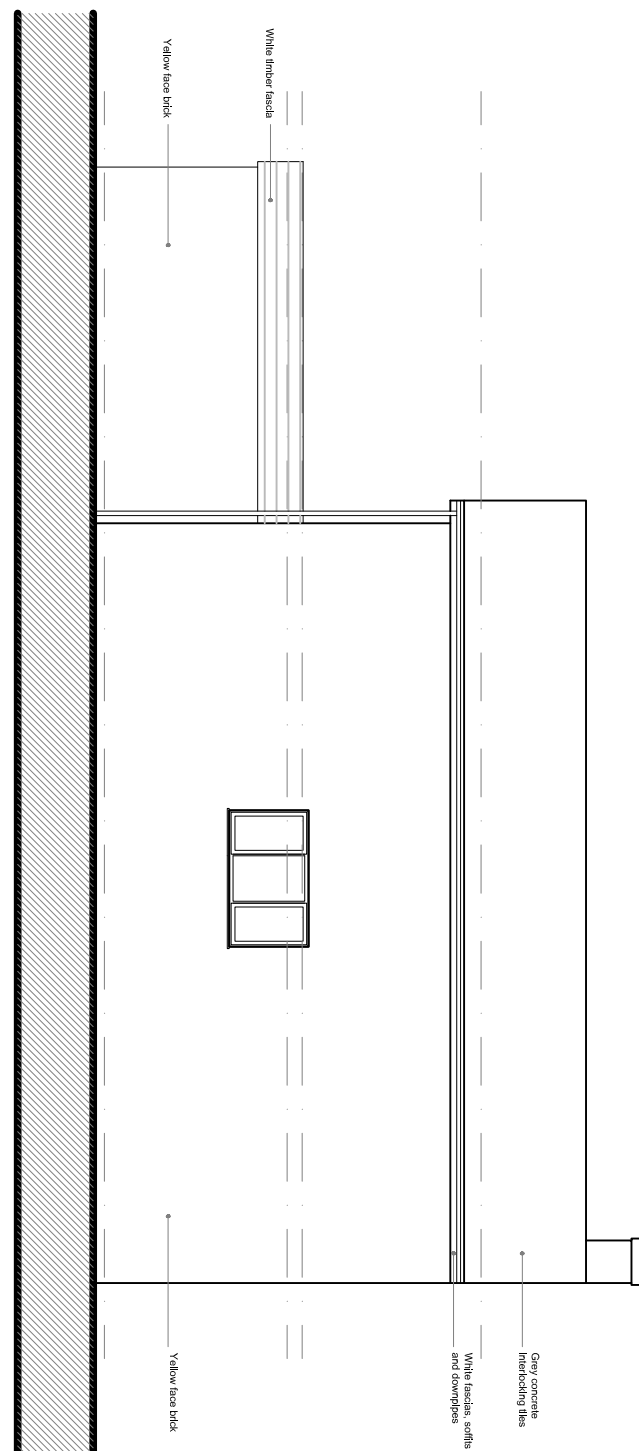


Existing Side Elevation

Scale 1:100

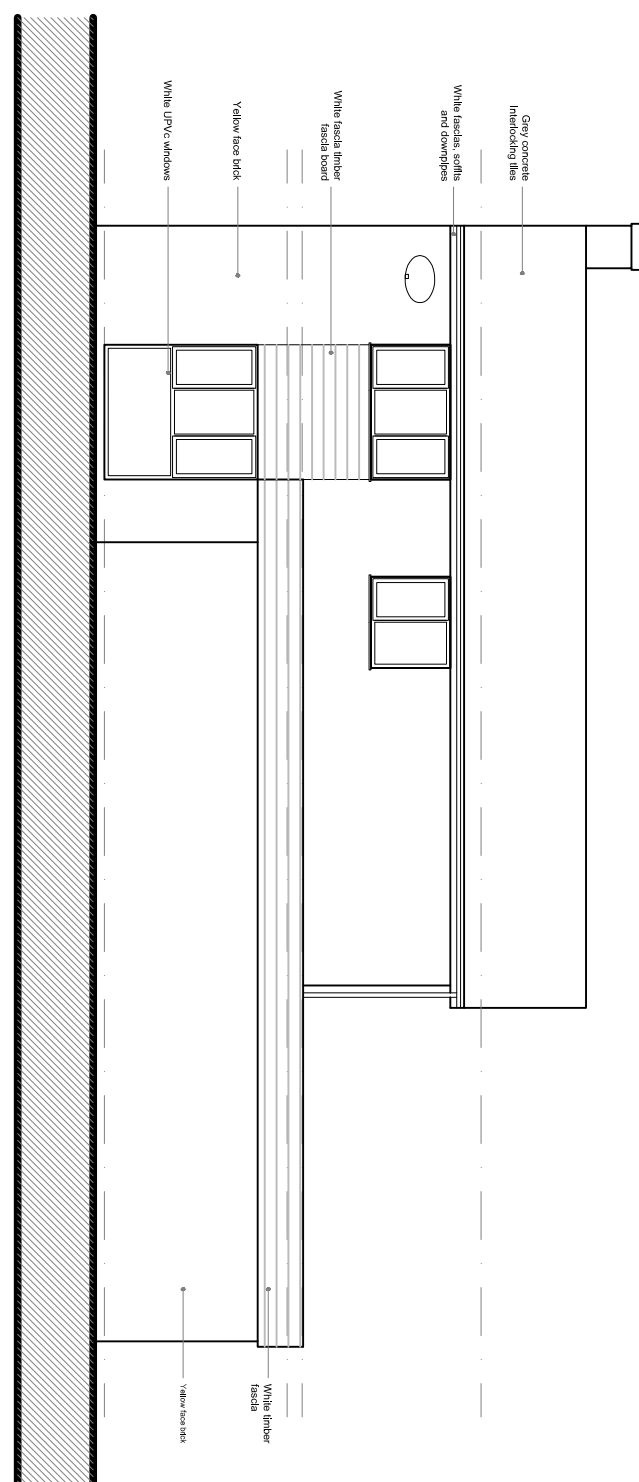


Existing Side Elevation

Scale 1:100

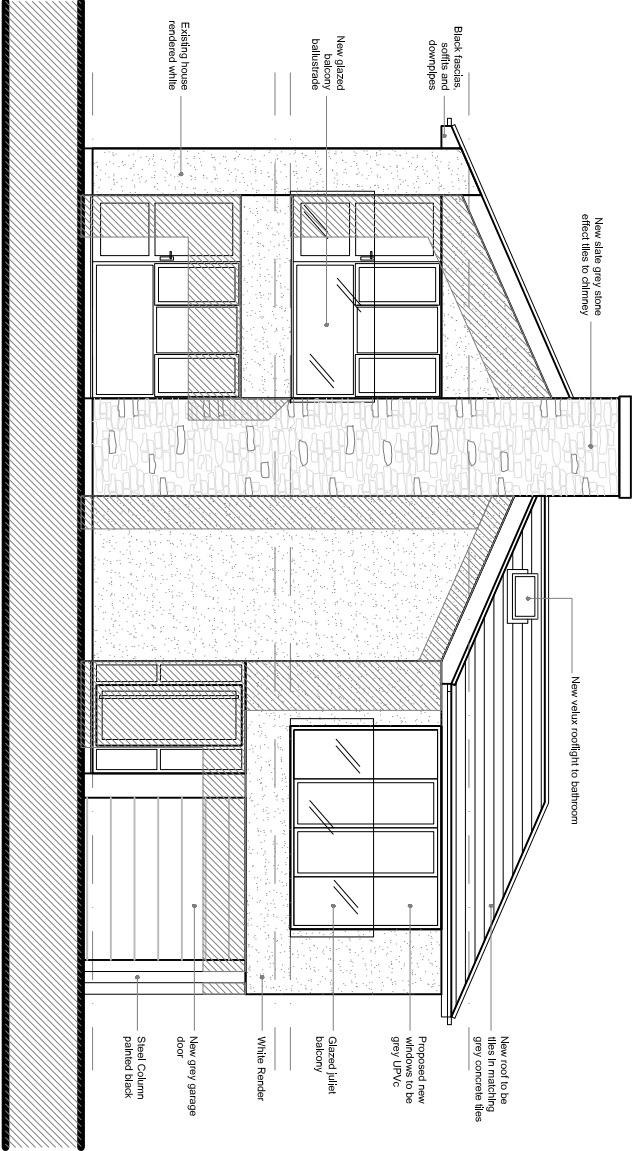


Proposed Front Elevation

Scale 1:100

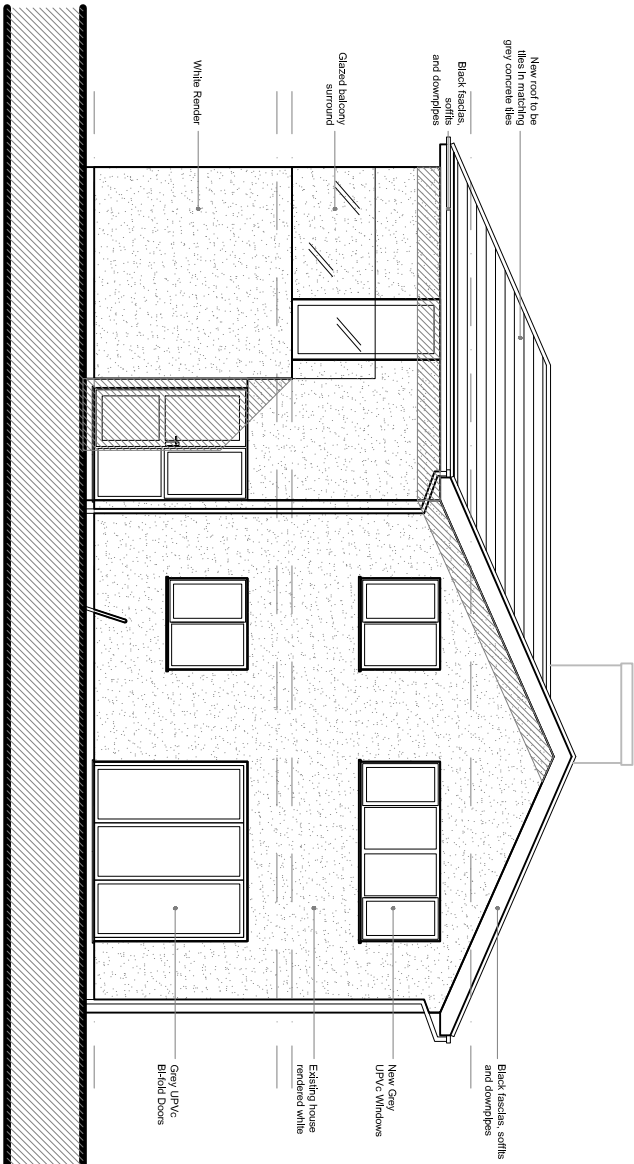


Proposed Rear Elevation

Scale 1:100

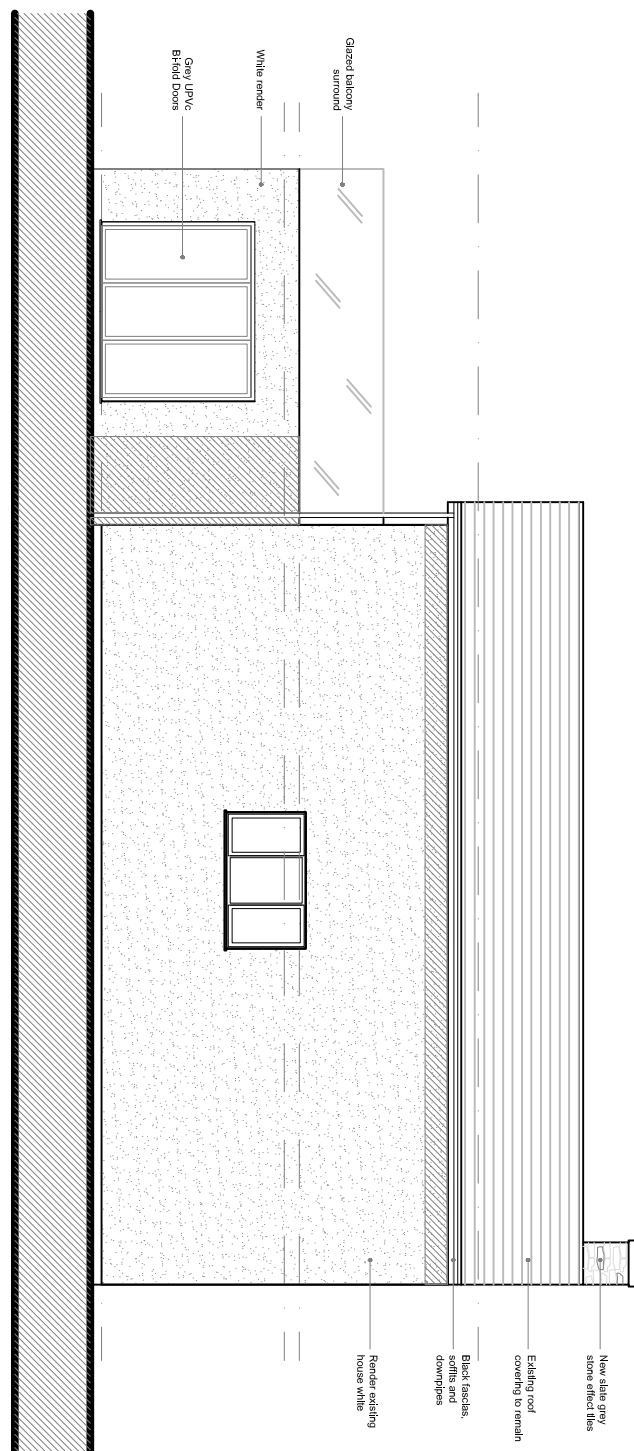

Proposed Side Elevation

Scale 1:100

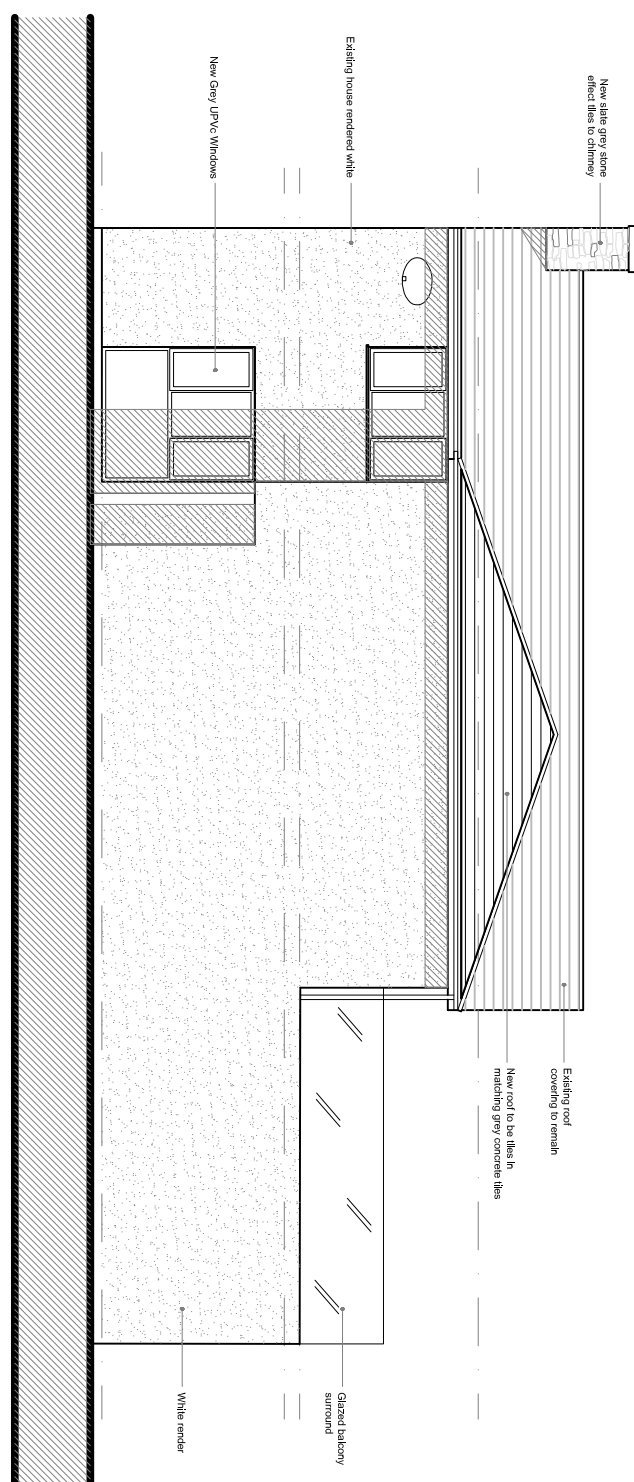

Proposed Side Elevation

Scale 1:100

DRAWN BY	CHECKED BY	DATE	SCALE
see dwg.	see dwg.	20.12.15	see dwg.

PROJECT
Proposed Extension and Alterations
to 39 Hunts Cross Ave, Woolton
Liverpool

REVISIONS	DATE	DESCRIPTION	BY	CHKD
1	20.12.15	Initial design	see dwg.	see dwg.

SCALE
1:100

DATE
20.12.15

SCALE
1:100

SCALE
1:100

SCALE
1:100