



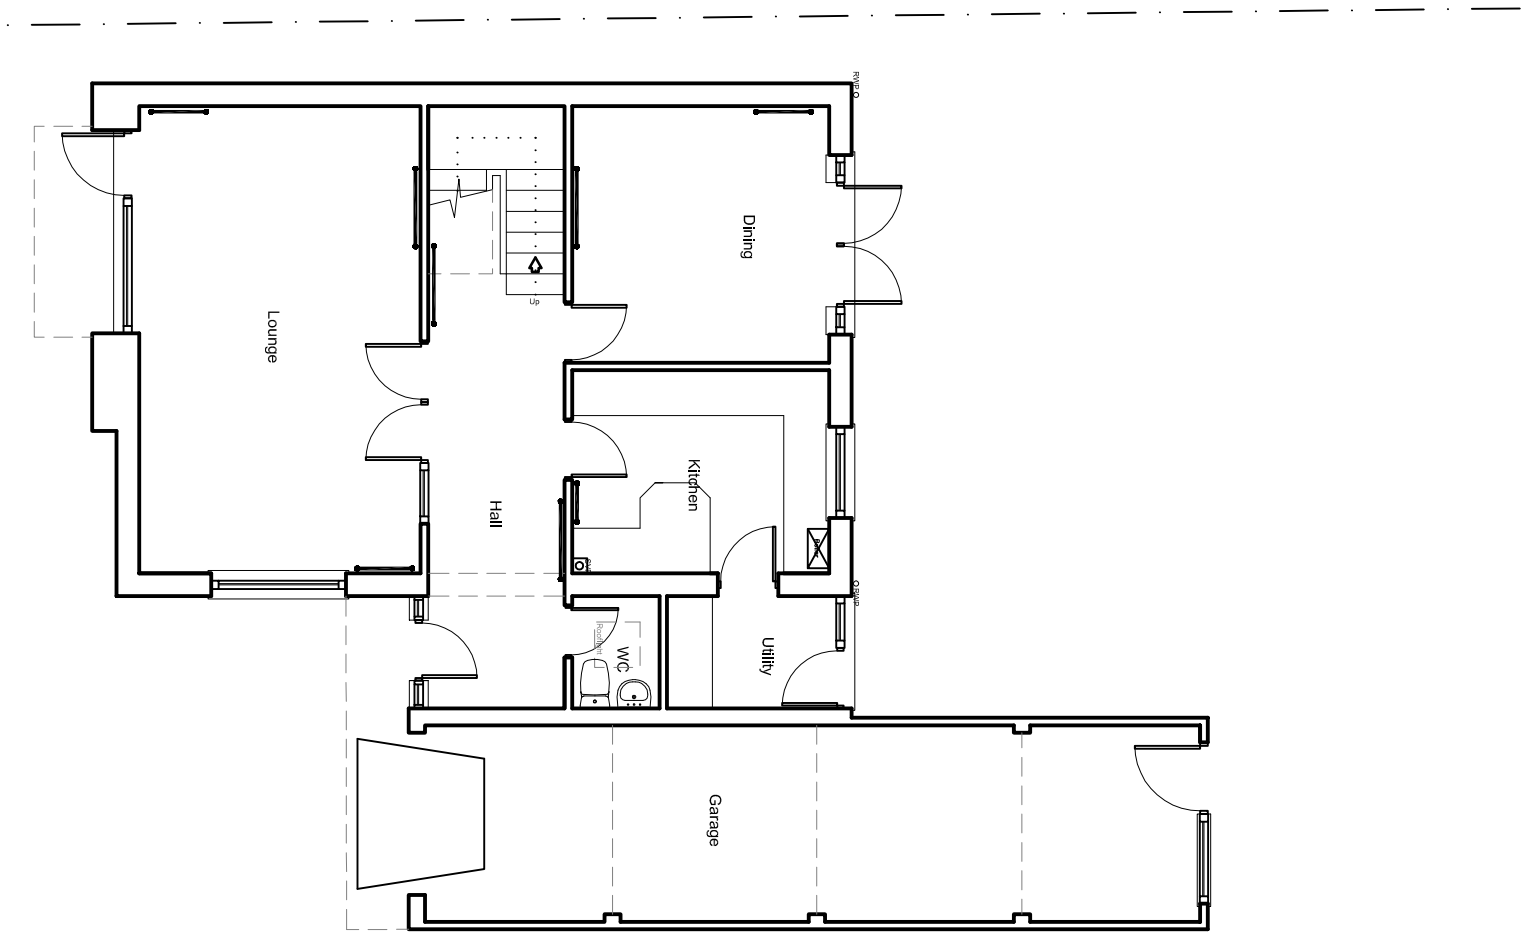


Existing Ground Floor

Scale 1:100

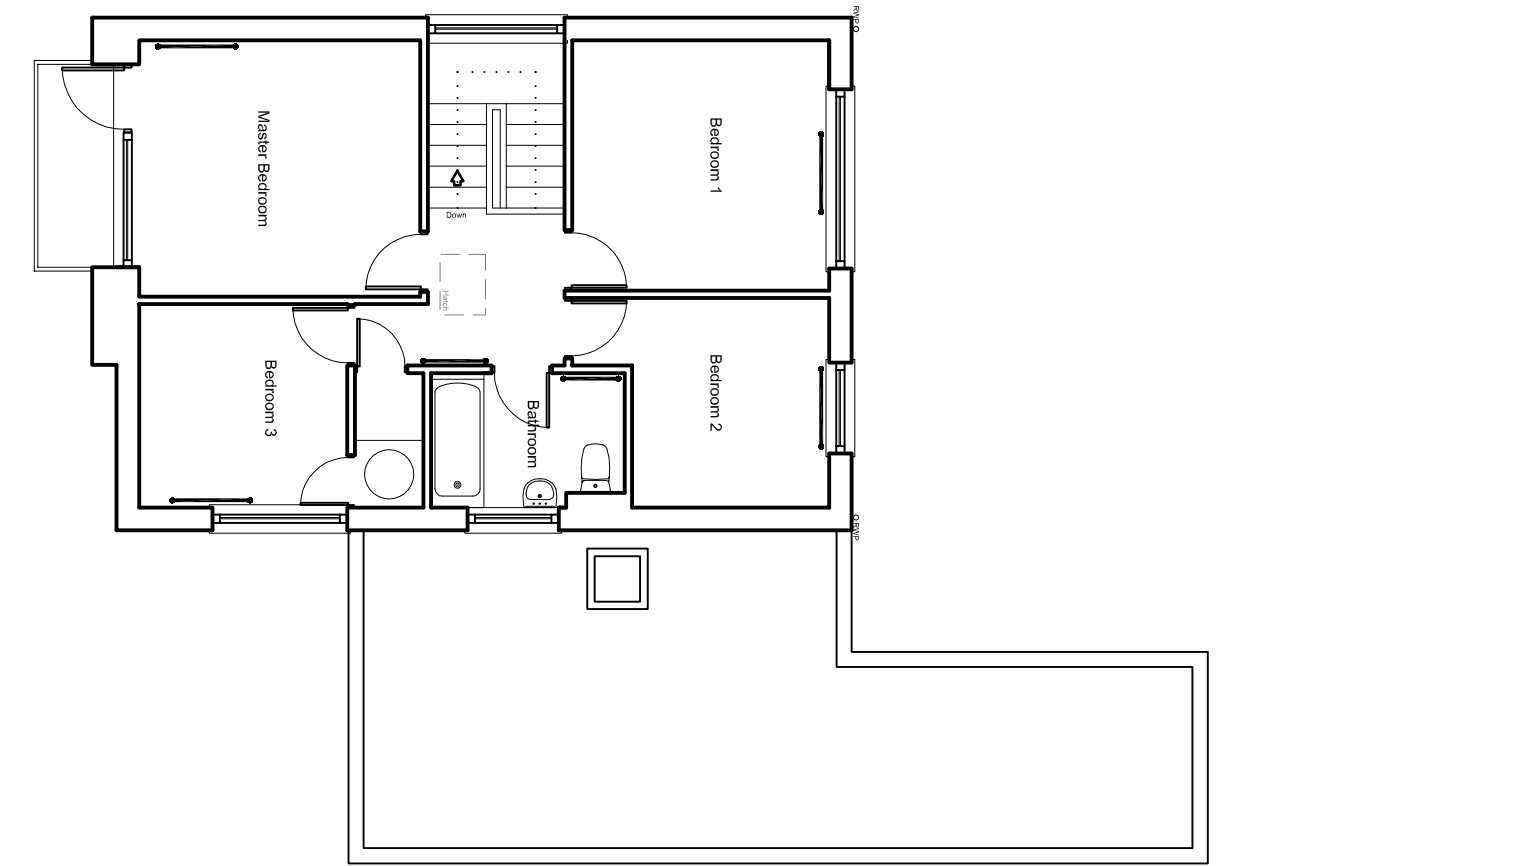


Existing First Floor

Scale 1:100

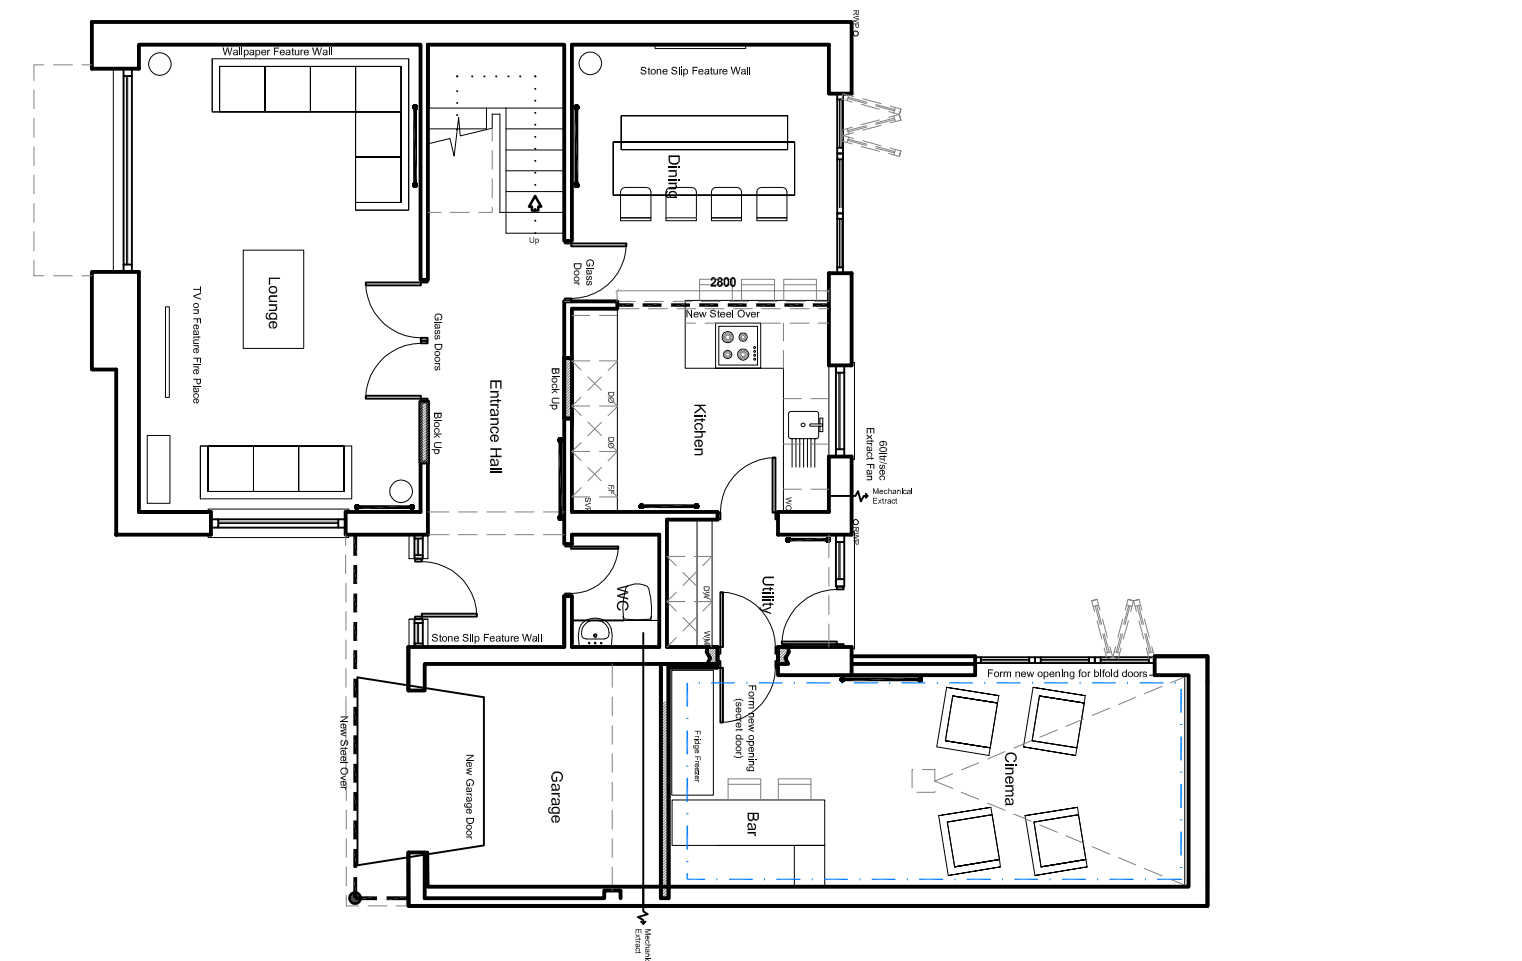

Proposed Ground Floor

Scale 1:100

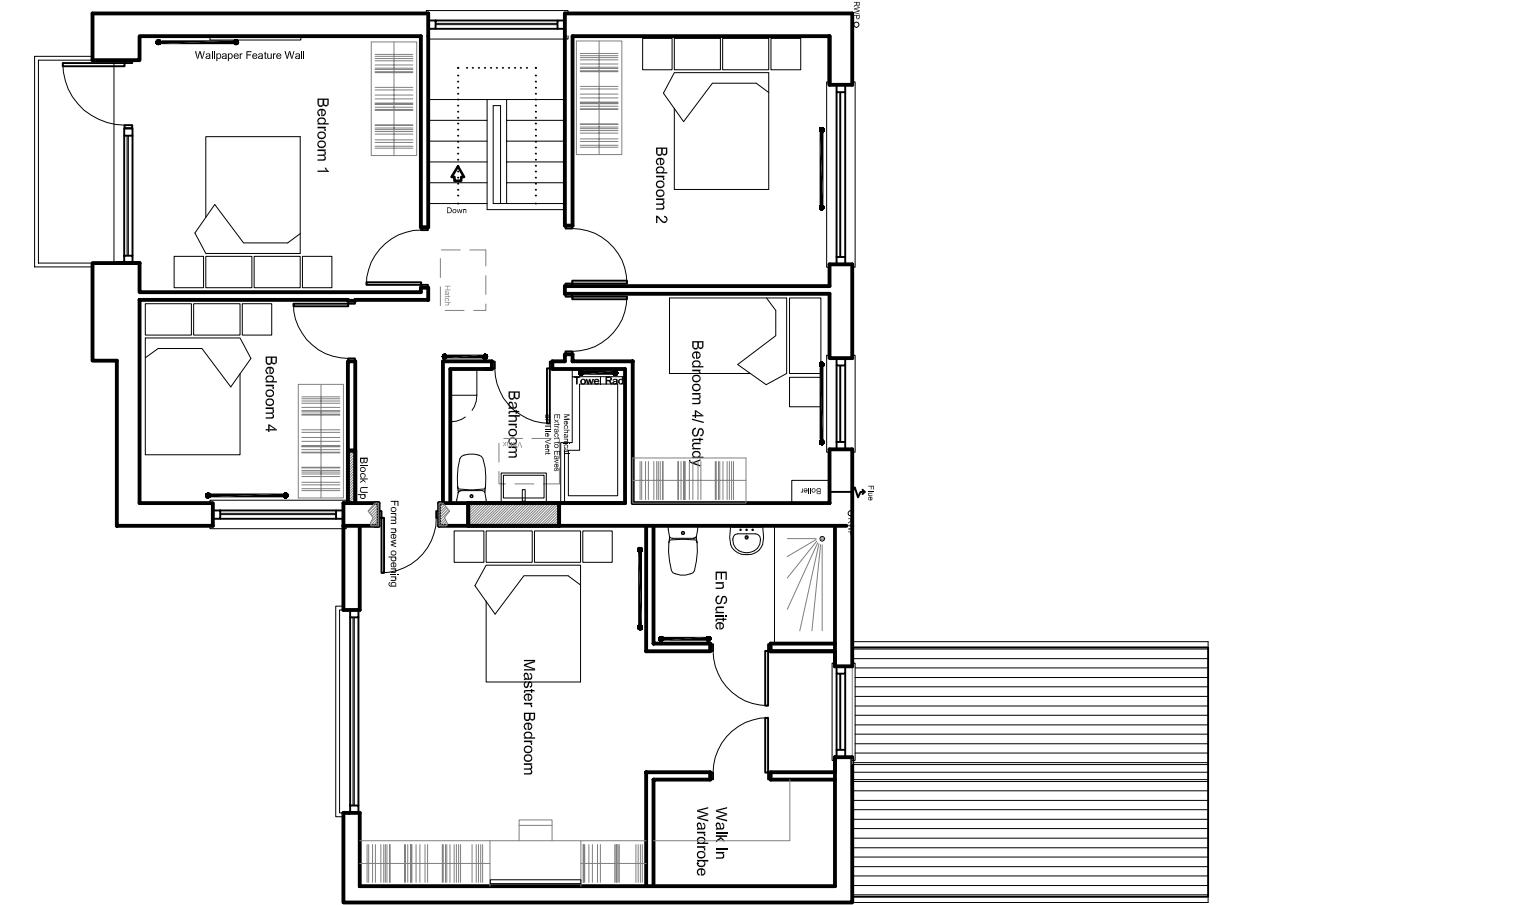


Proposed First Floor

Scale 1:100




Proposed Site Plan

Scale 1:200

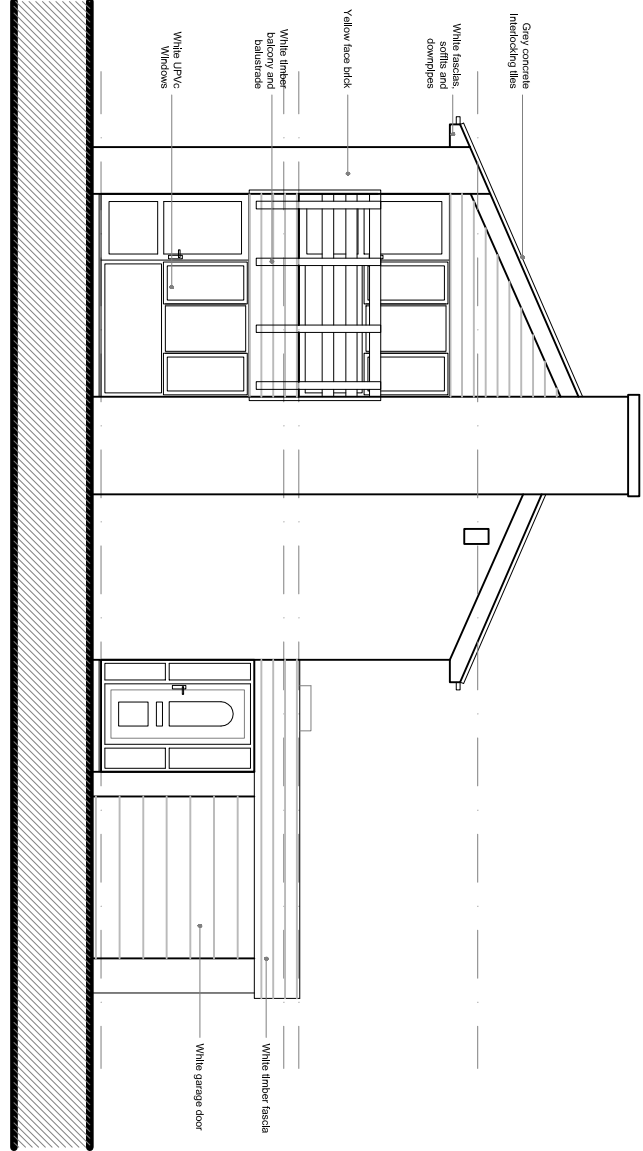


Existing Front Elevation

Scale 1:100

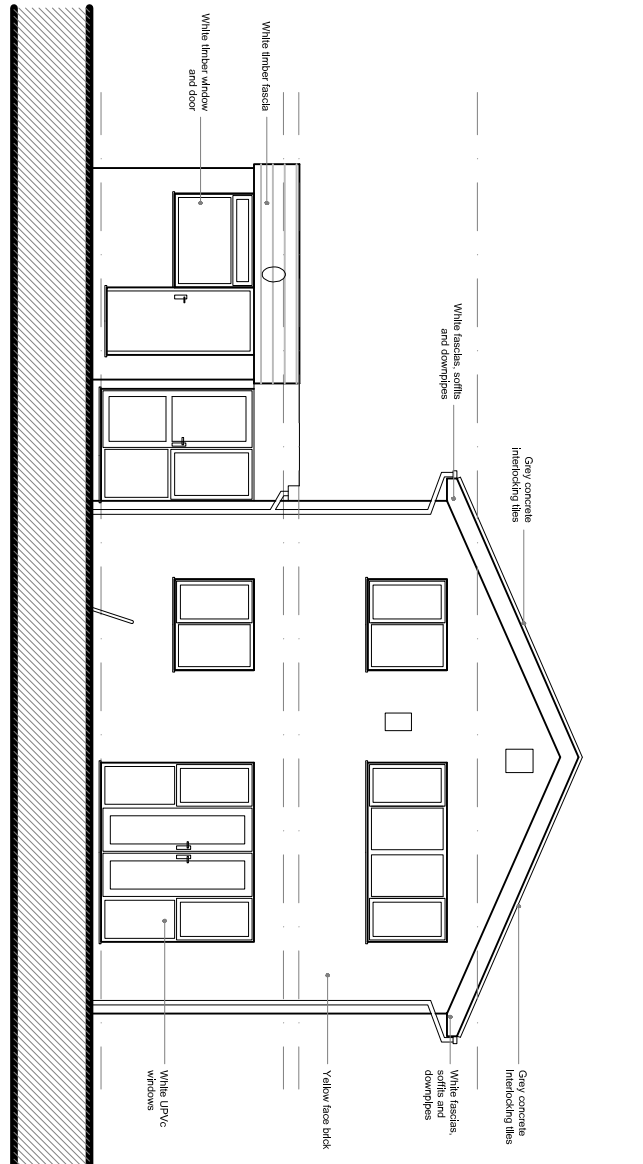


Existing Rear Elevation

Scale 1:100

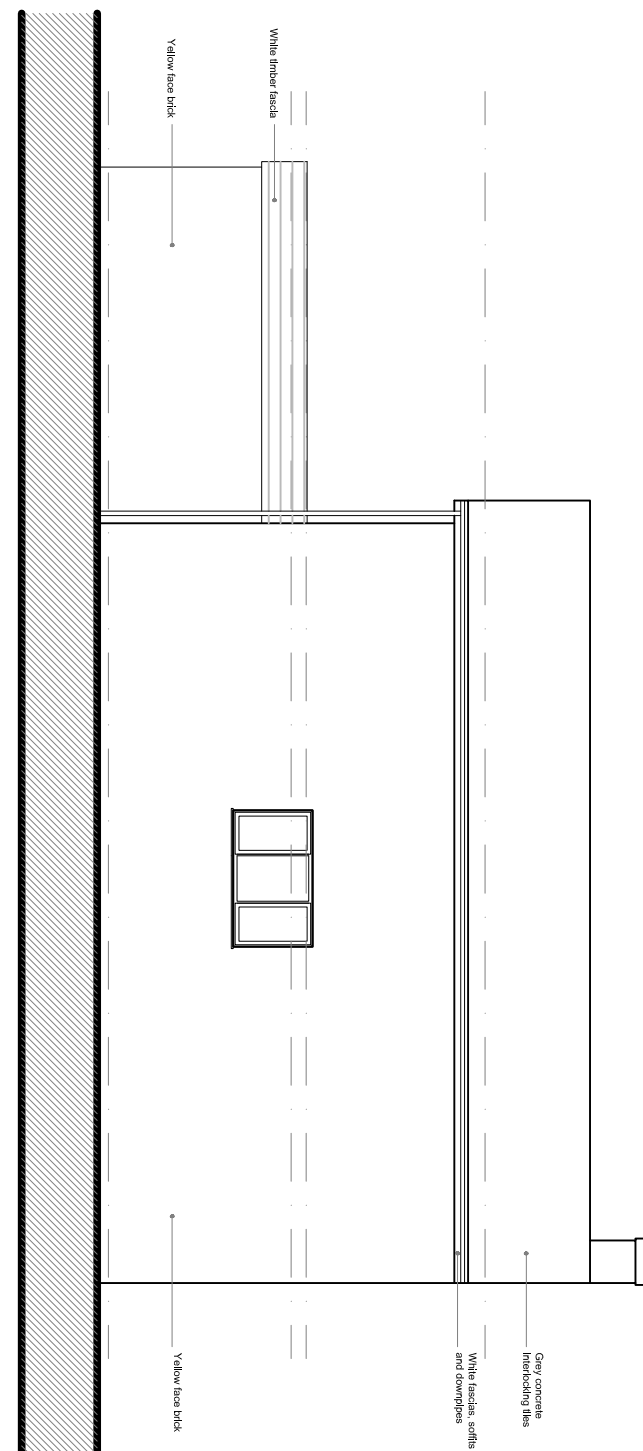


Existing Side Elevation

Scale 1:100

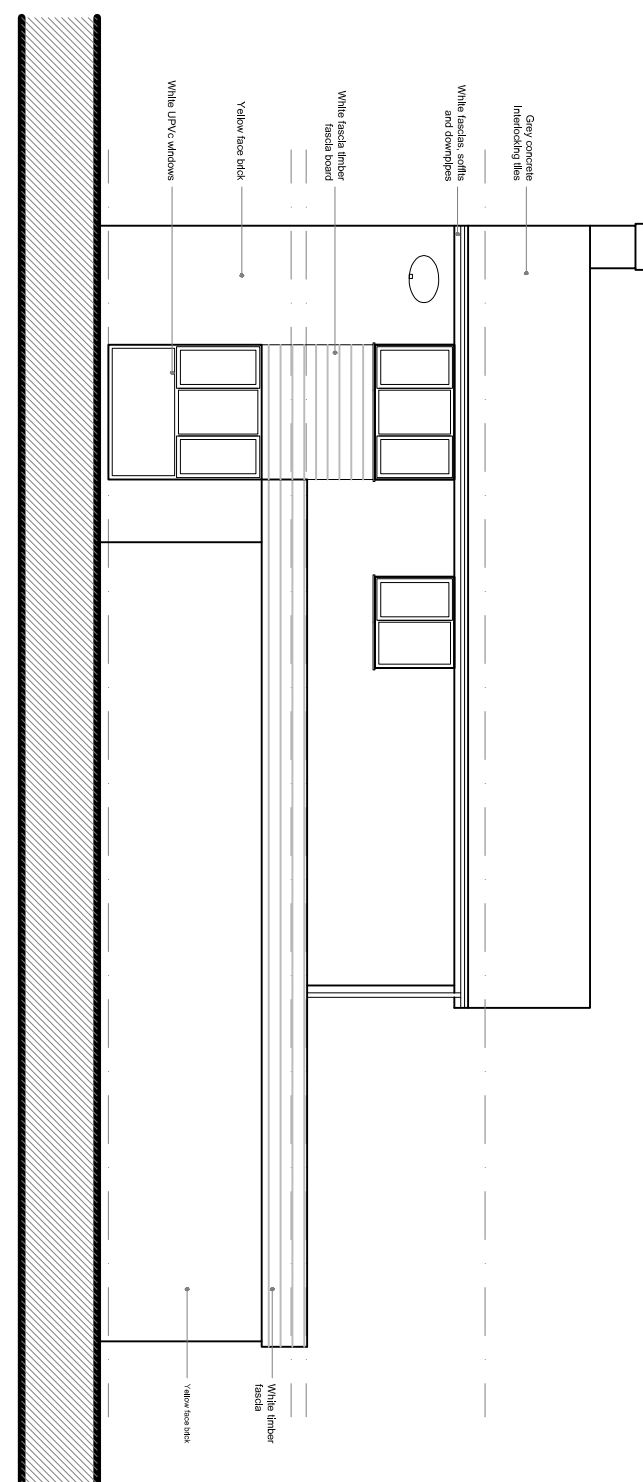


Existing Side Elevation

Scale 1:100

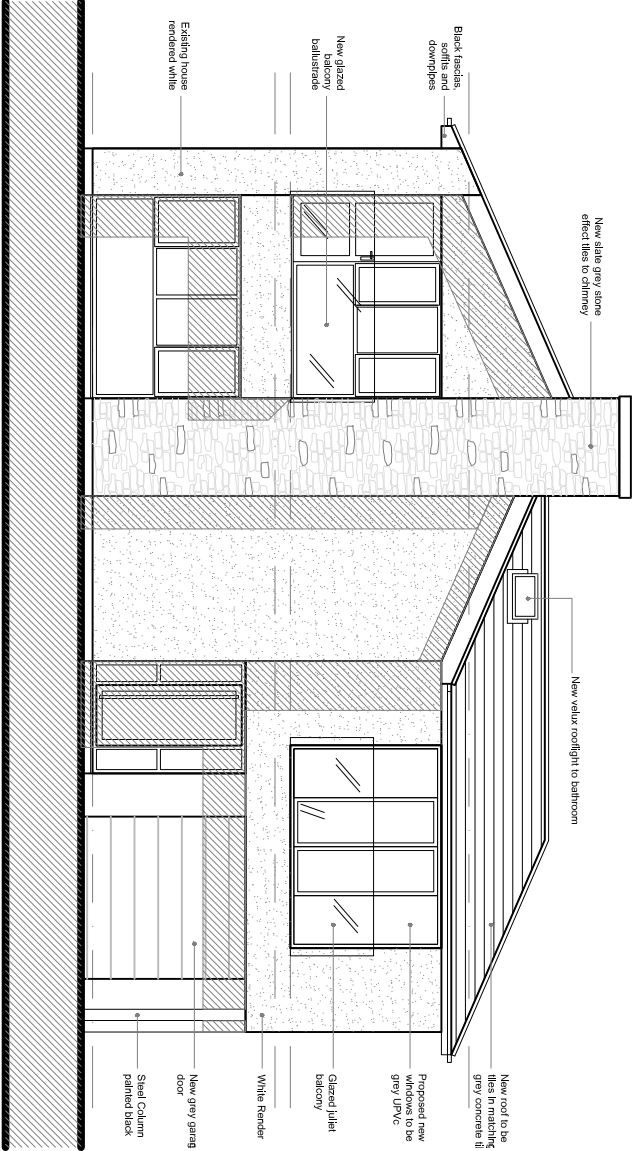


Proposed Front Elevation

Scale 1:100

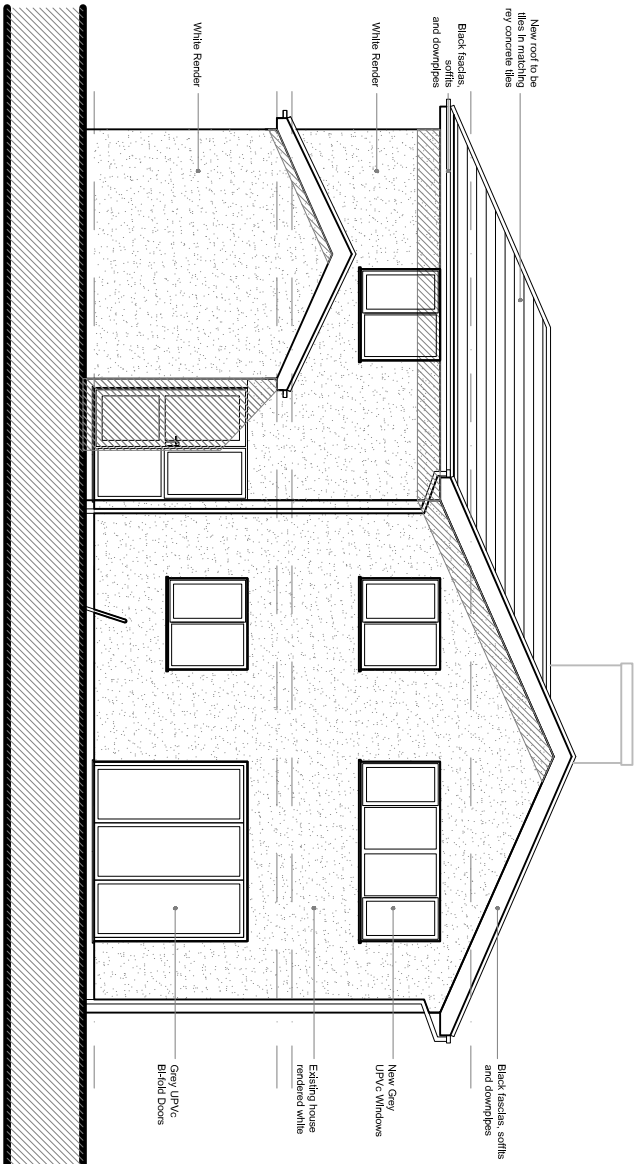


Proposed Rear Elevation

Scale 1:100

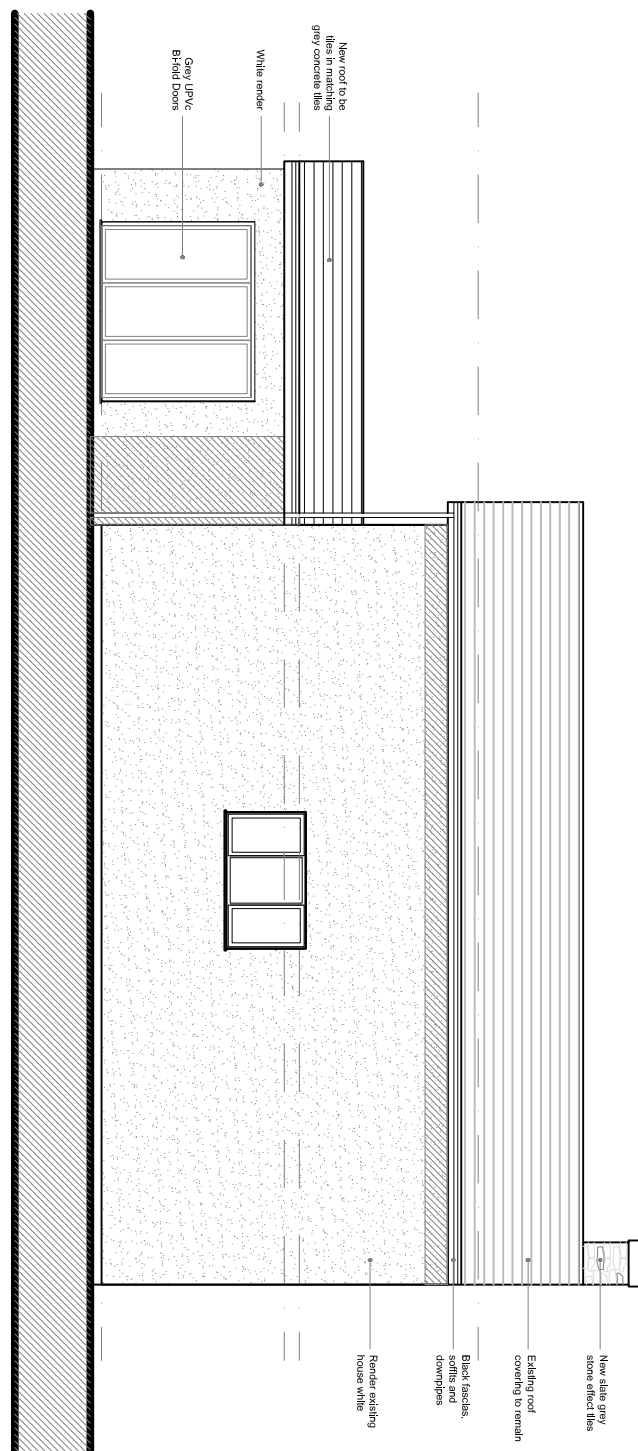

Proposed Side Elevation

Scale 1:100

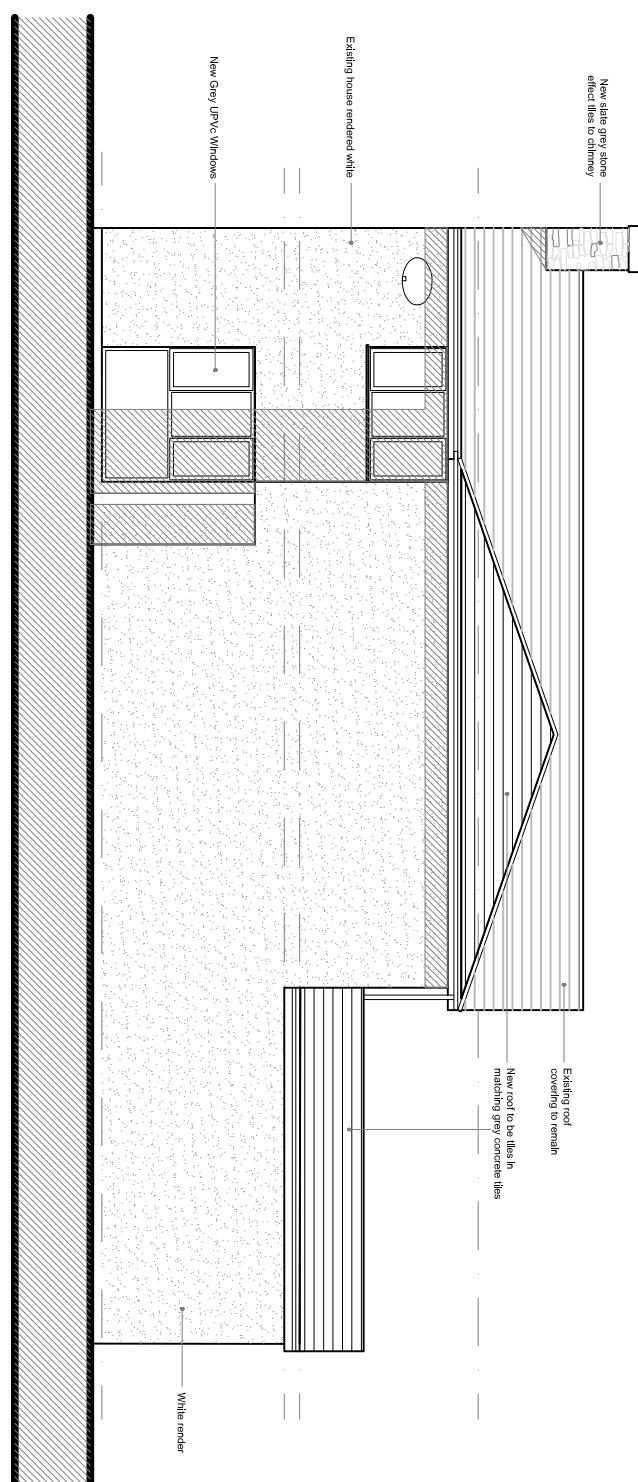

Proposed Side Elevation

Scale 1:100

PROJECT	2023-24: Terrace to front removed and new north removed	DATE	20.12.15
REVISIONS			
A	10.01.24: Terrace to front removed and new north removed		
B	10.01.24: External Door to Lounge Revised		
C	10.01.24: External Door to Lounge Revised		
Proposed Extension and Alterations
to 39 Hunts Cross Ave, Woolton
Liverpool

Existing & Proposed Plans,
Elevations

DRAWN	CHECKED	DATE	SCALE	PROJECT
see dwg.	see dwg.	20.12.15	1:100	HCA/01
D	D			