


EXISTING REAR ELEVATION

EXISTING NORTH ELEVATION

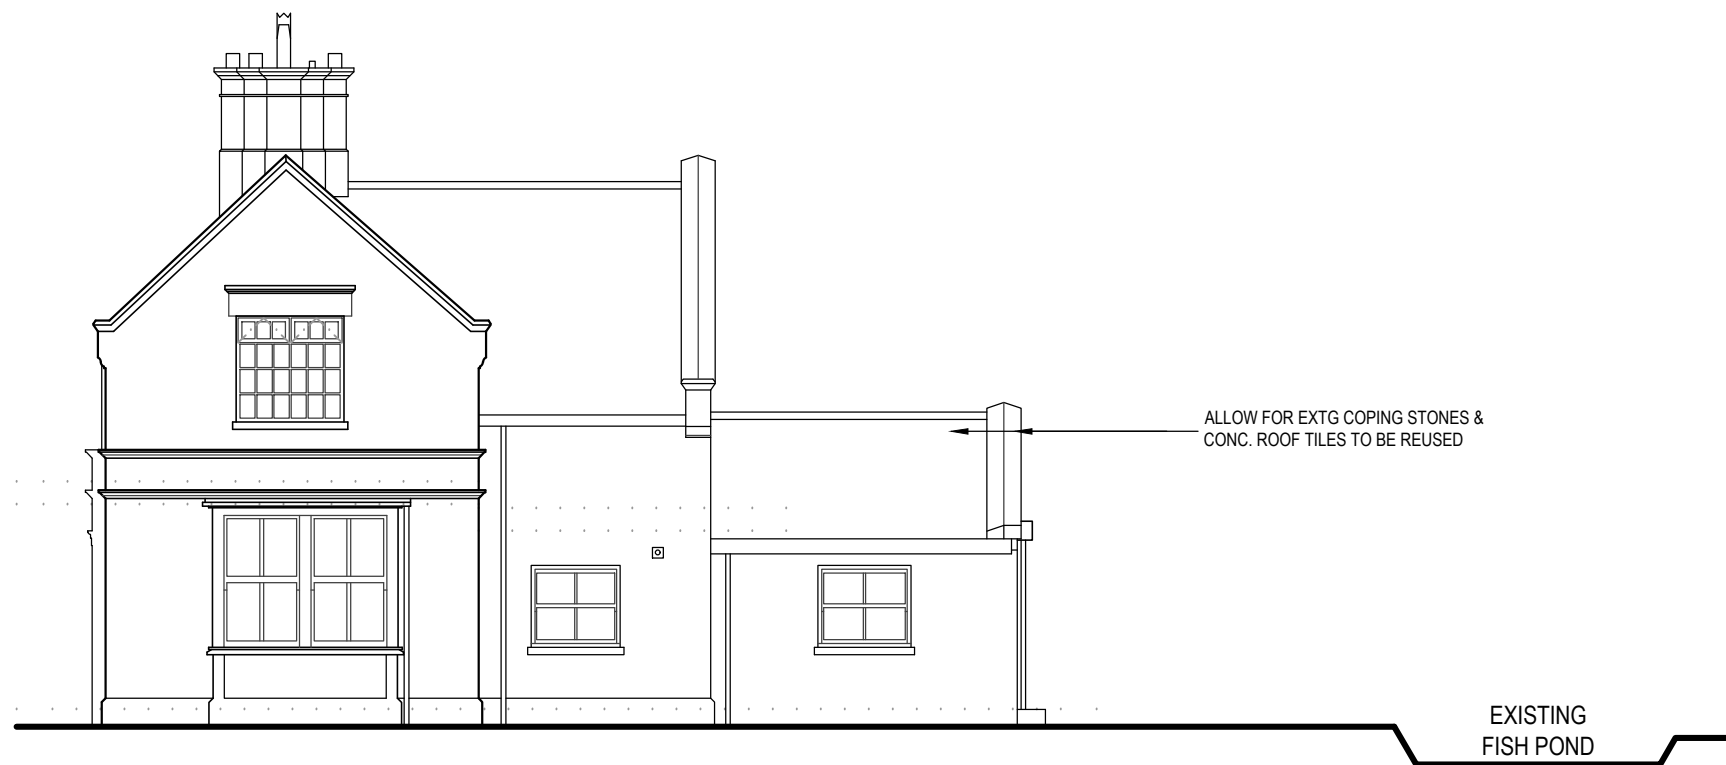

EXISTING SOUTH ELEVATION

Notes

Copyright: All rights reserved.
This drawing must not be reproduced without permission.
This drawing must not be scaled.
All dimensions must be checked on site.
Report any discrepancies to the Architect.


PLANNING APPLICATION

| | | |
|---|--|----------|
| B | Planning Application | 27/04/16 |
| A | Updated fenestration to reflect Existing | 30/09/15 |

| | | |
|--------------|--------------|-------|
| Rev: | Description: | Date: |
| Project No.: | Drawing No.: | Rev. |
| HE15-05 | AG(00)03 | B |

Project Name:
DOUBLE-STOREY REAR EXTENSION
Woodleigh, High Street, Woolton
Liverpool
L25 7TD

Drawing Title:
EXISTING REAR & SIDE ELEVATIONS

| | |
|--|--|
| ArchiTeh Ltd. Bridge Chapel Centre Heath Road Liverpool L19 4XR +44 (0)151 345 1810 |  ArchiTeh Ltd. architecture • contracts • construction 建筑师 |
|--|--|

| | | | |
|--------|------------|-----------|------|
| Scale: | 1:100 | Drawn by: | et |
| Date: | 28/07/2015 | Check by: | ELJT |