


High Street



Notes
Copyright: All rights reserved.
This drawing must not be reproduced without permission.
This drawing must not be scaled.
All dimensions must be checked on site.
Report any discrepancies to the Architect.

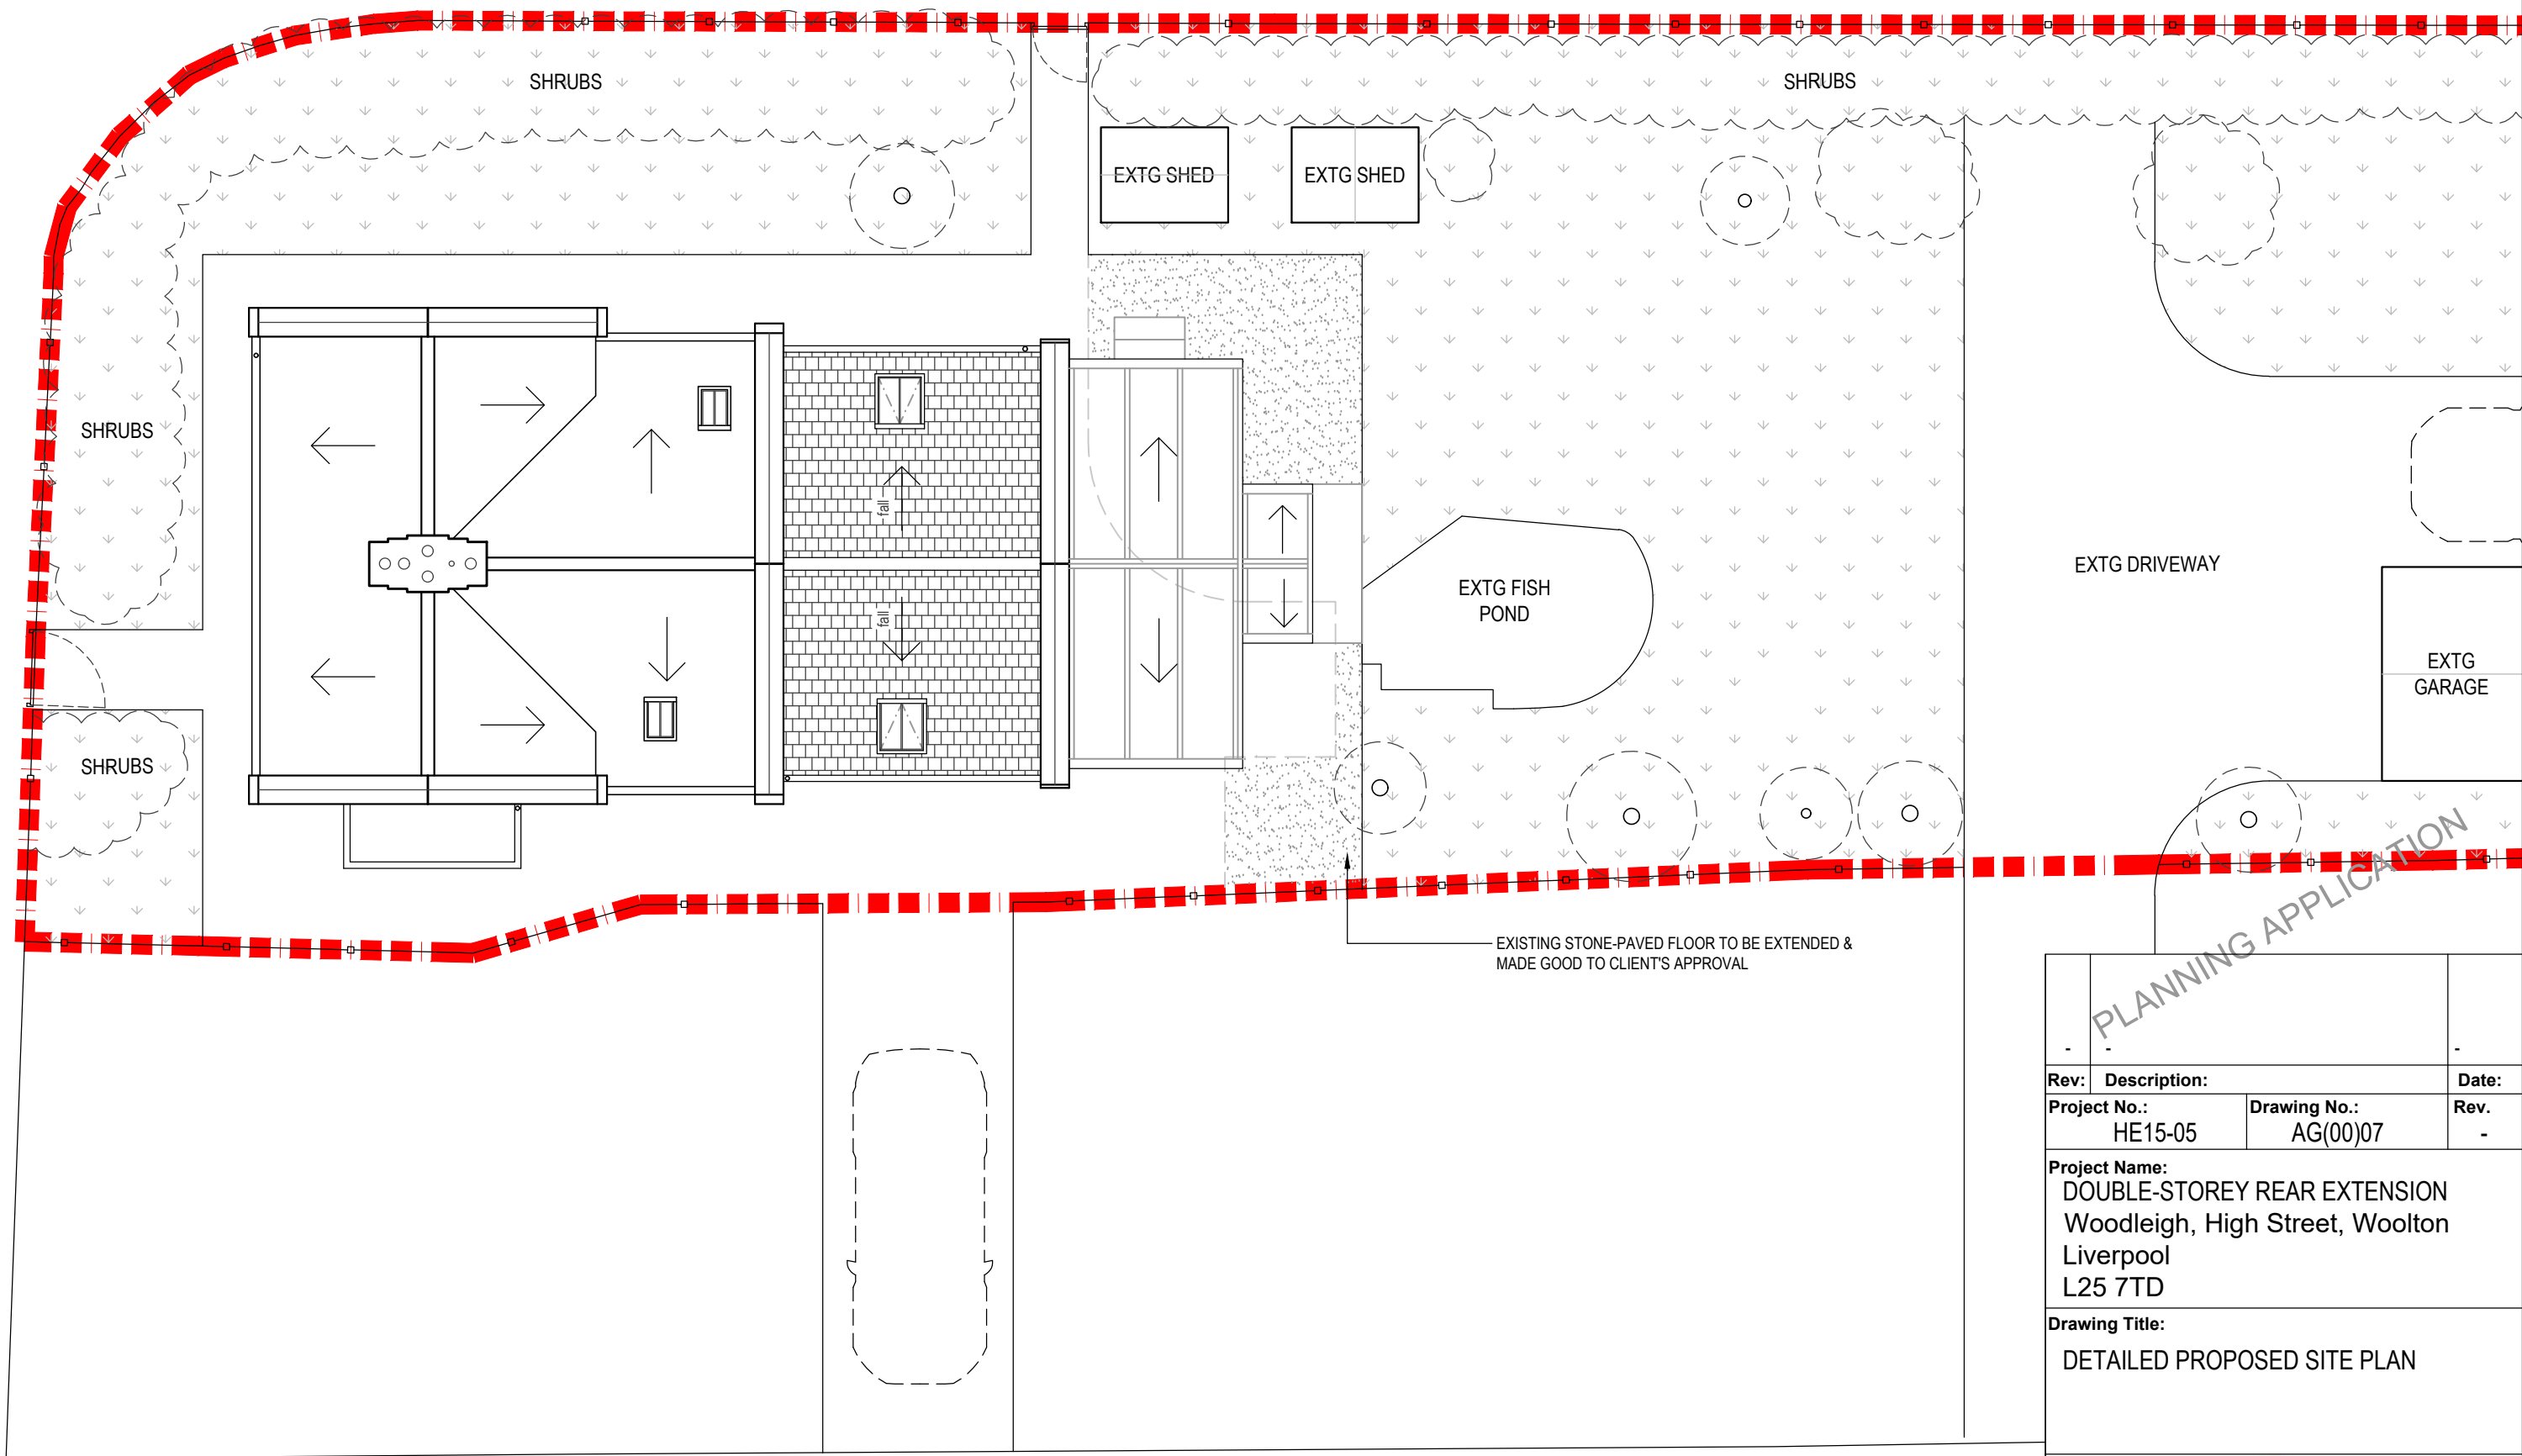

High Street

PLANNING APPLICATION

Rev:	Description:	Date:
Project No.:	Drawing No.:	Rev.
HE15-05	AG(00)07	-

Project Name:
DOUBLE-STOREY REAR EXTENSION
Woodleigh, High Street, Woolton
Liverpool
L25 7TD

Drawing Title:
DETAILED PROPOSED SITE PLAN

ArchiTeh Ltd.
Bridge Chapel Centre
Heath Road
Liverpool L19 4XR
+44 (0)151 345 1810

ArchiTeh Ltd.
architecture • contracts • construction
建筑师

Scale:	1:100	Drawn by:	jy
Date:	26/04/2016	Check by:	ELJT