



NOTE
All errors, omissions, discrepancies should be reported to the originator immediately.
All dimensions to be checked before site fabrication by the contractor, his sub-contractor or supplier.
Do not scale plans - use figure or grid dimensions where given.
Any deviation from the drawing to be reported to the originator immediately.

Drawing issue status:
PRELIMINARY ☐ CLIENT APPROVAL ☐ PLANNING ☒
BUILDING REGS ☐ TENDER ☐ CONSTRUCTION ☐ AS-BUILT ☐

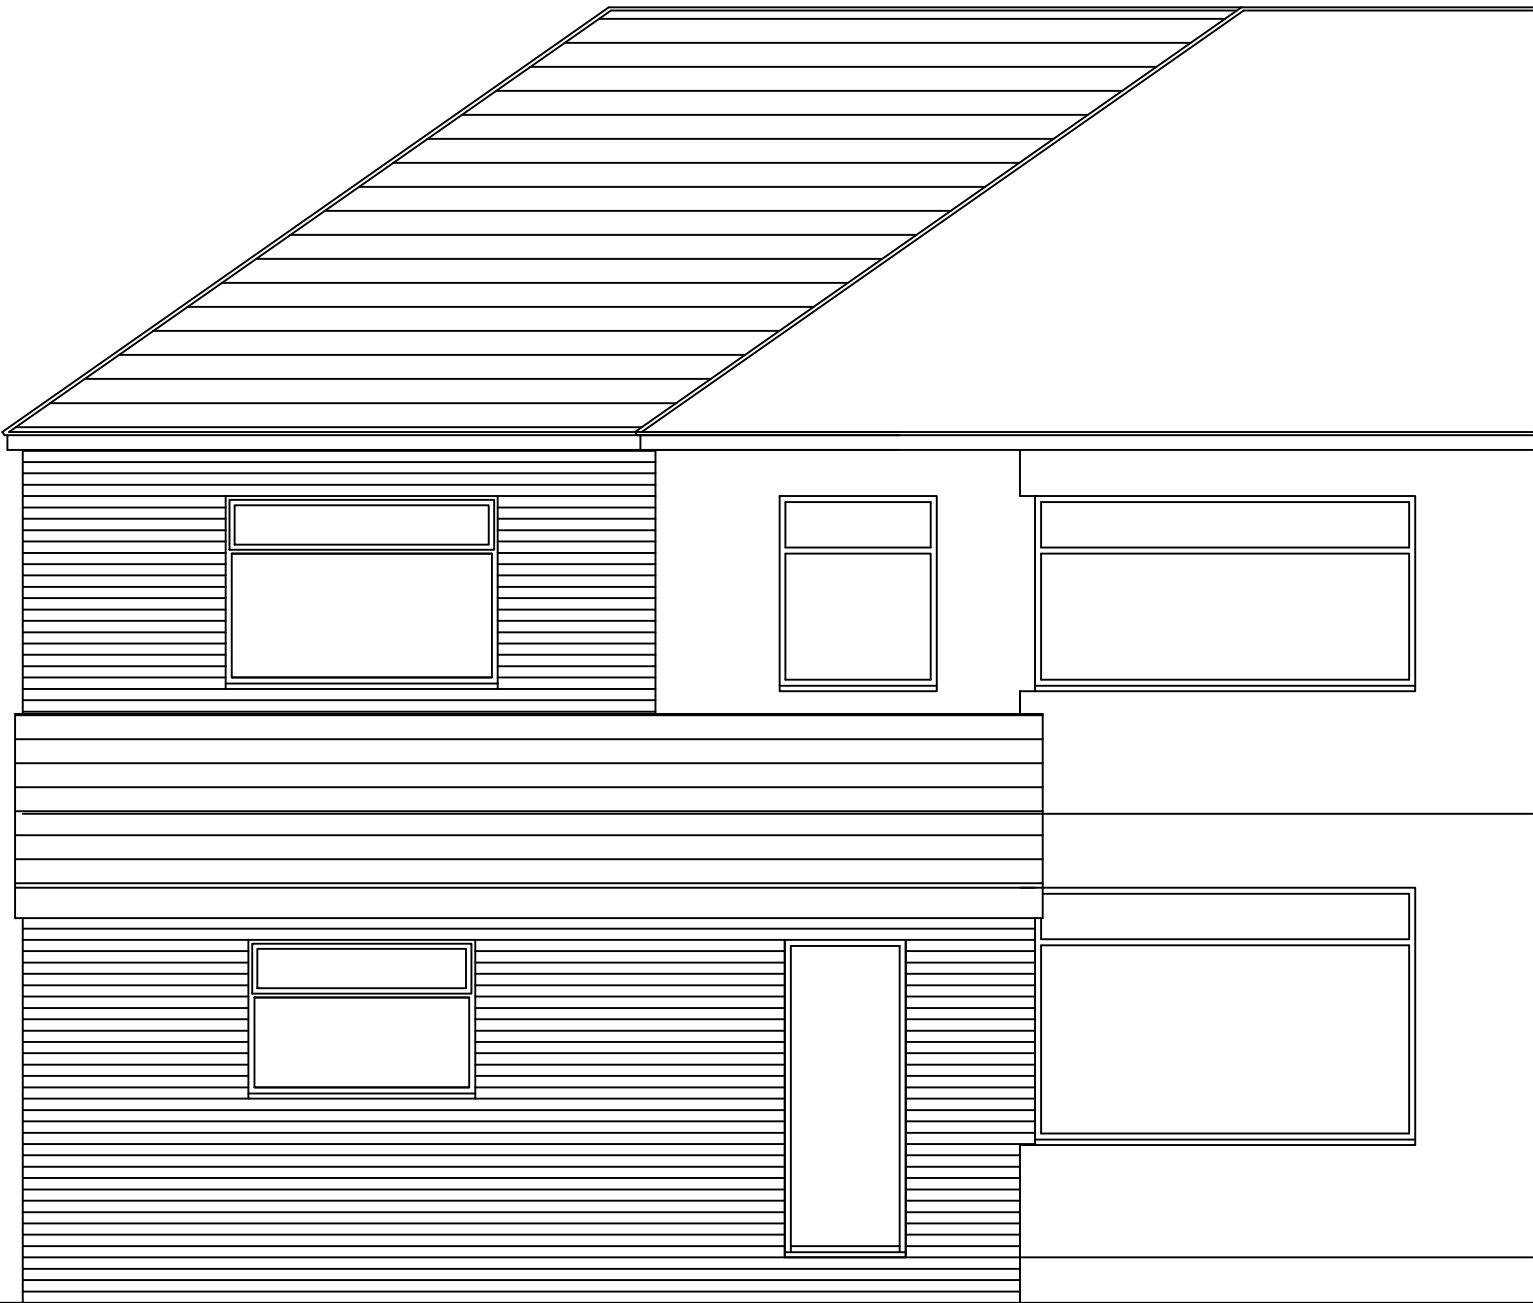


FRONT ELEVATION

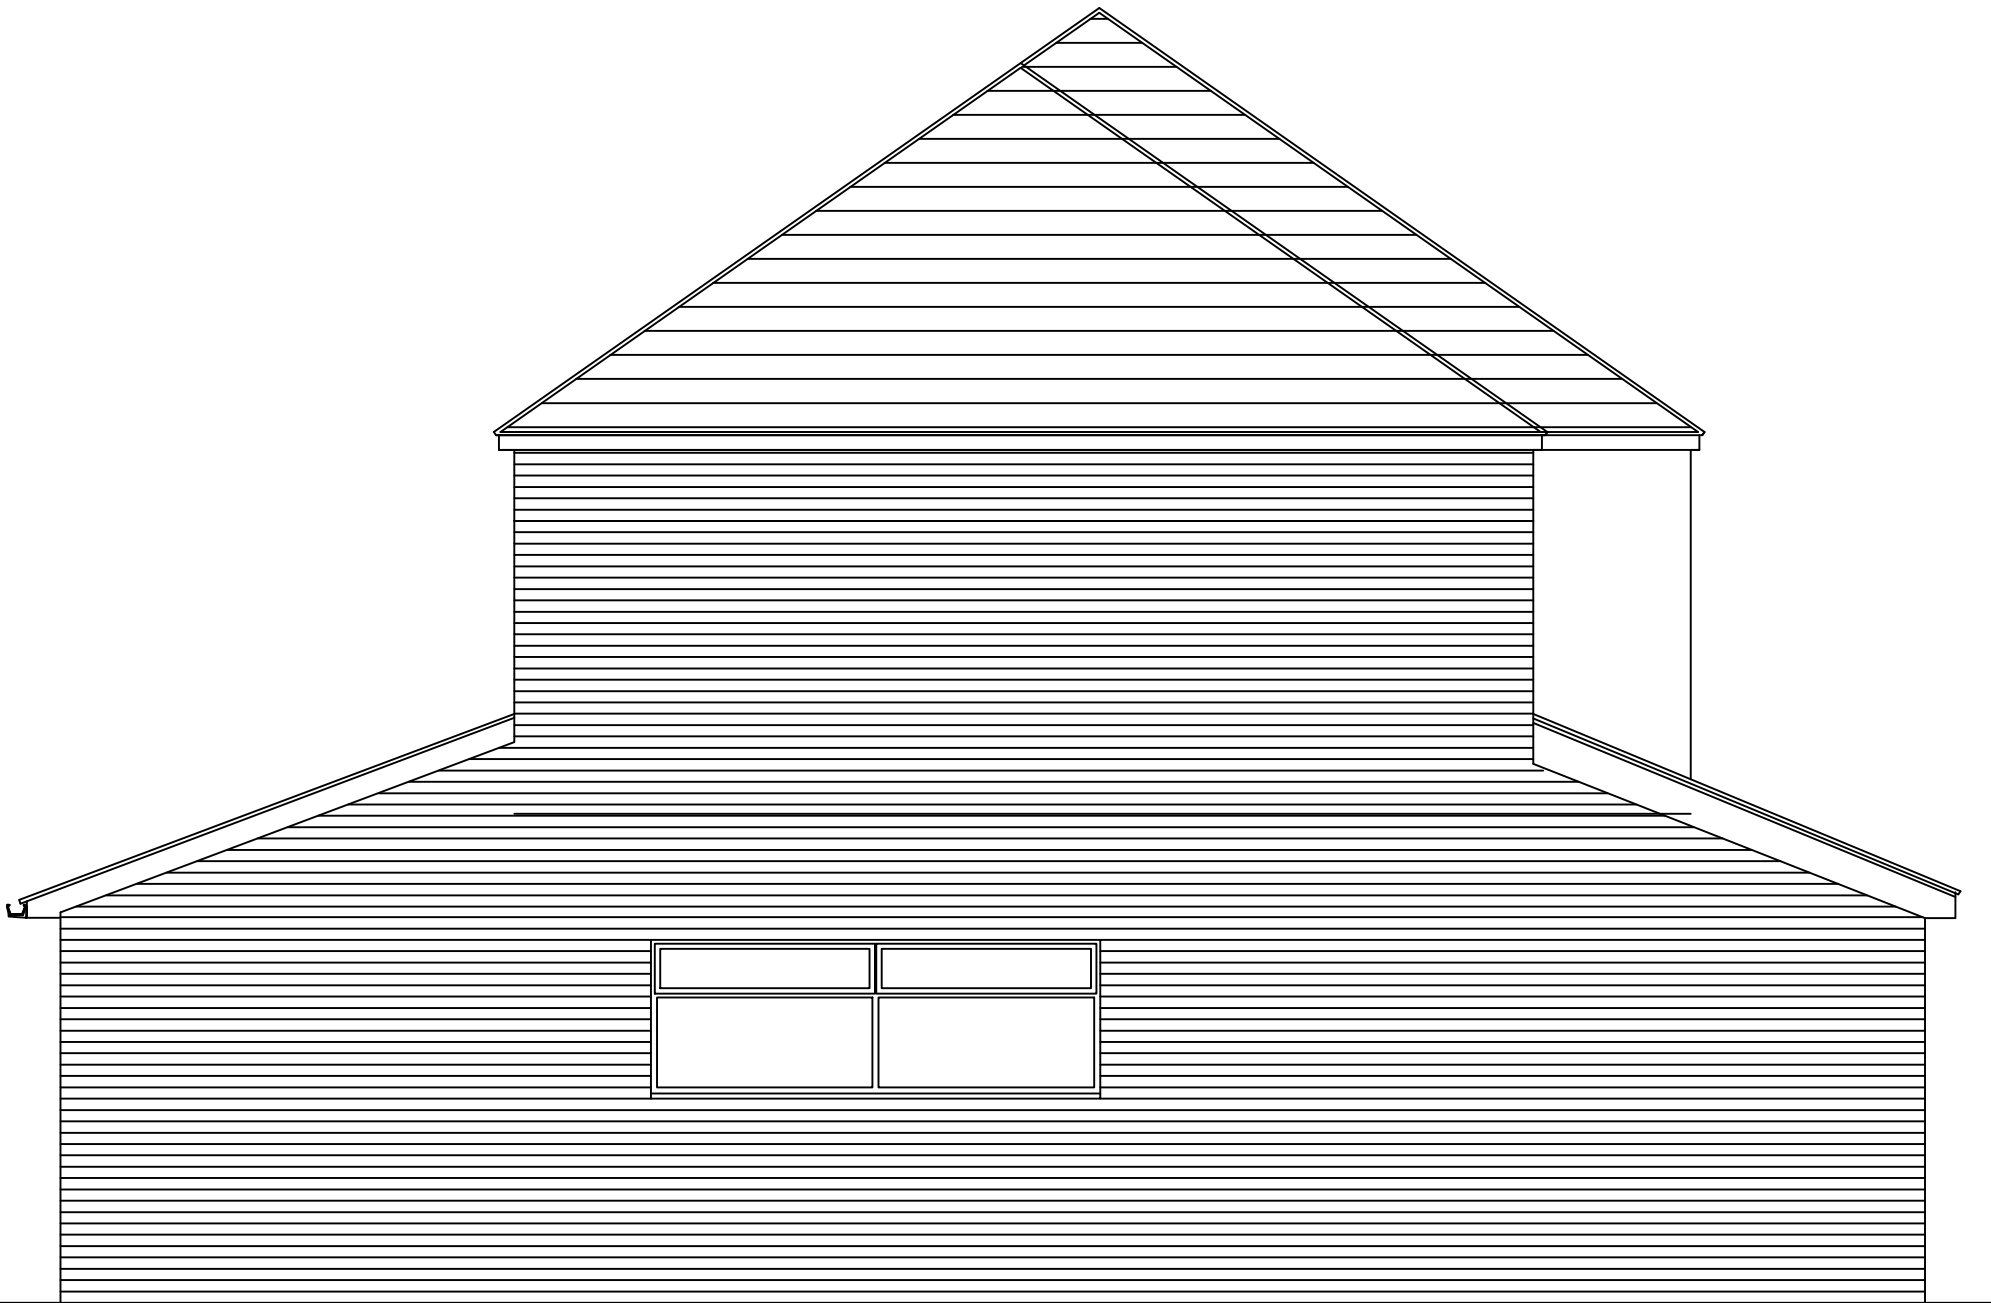


SIDE ELEVATION



REAR ELEVATION

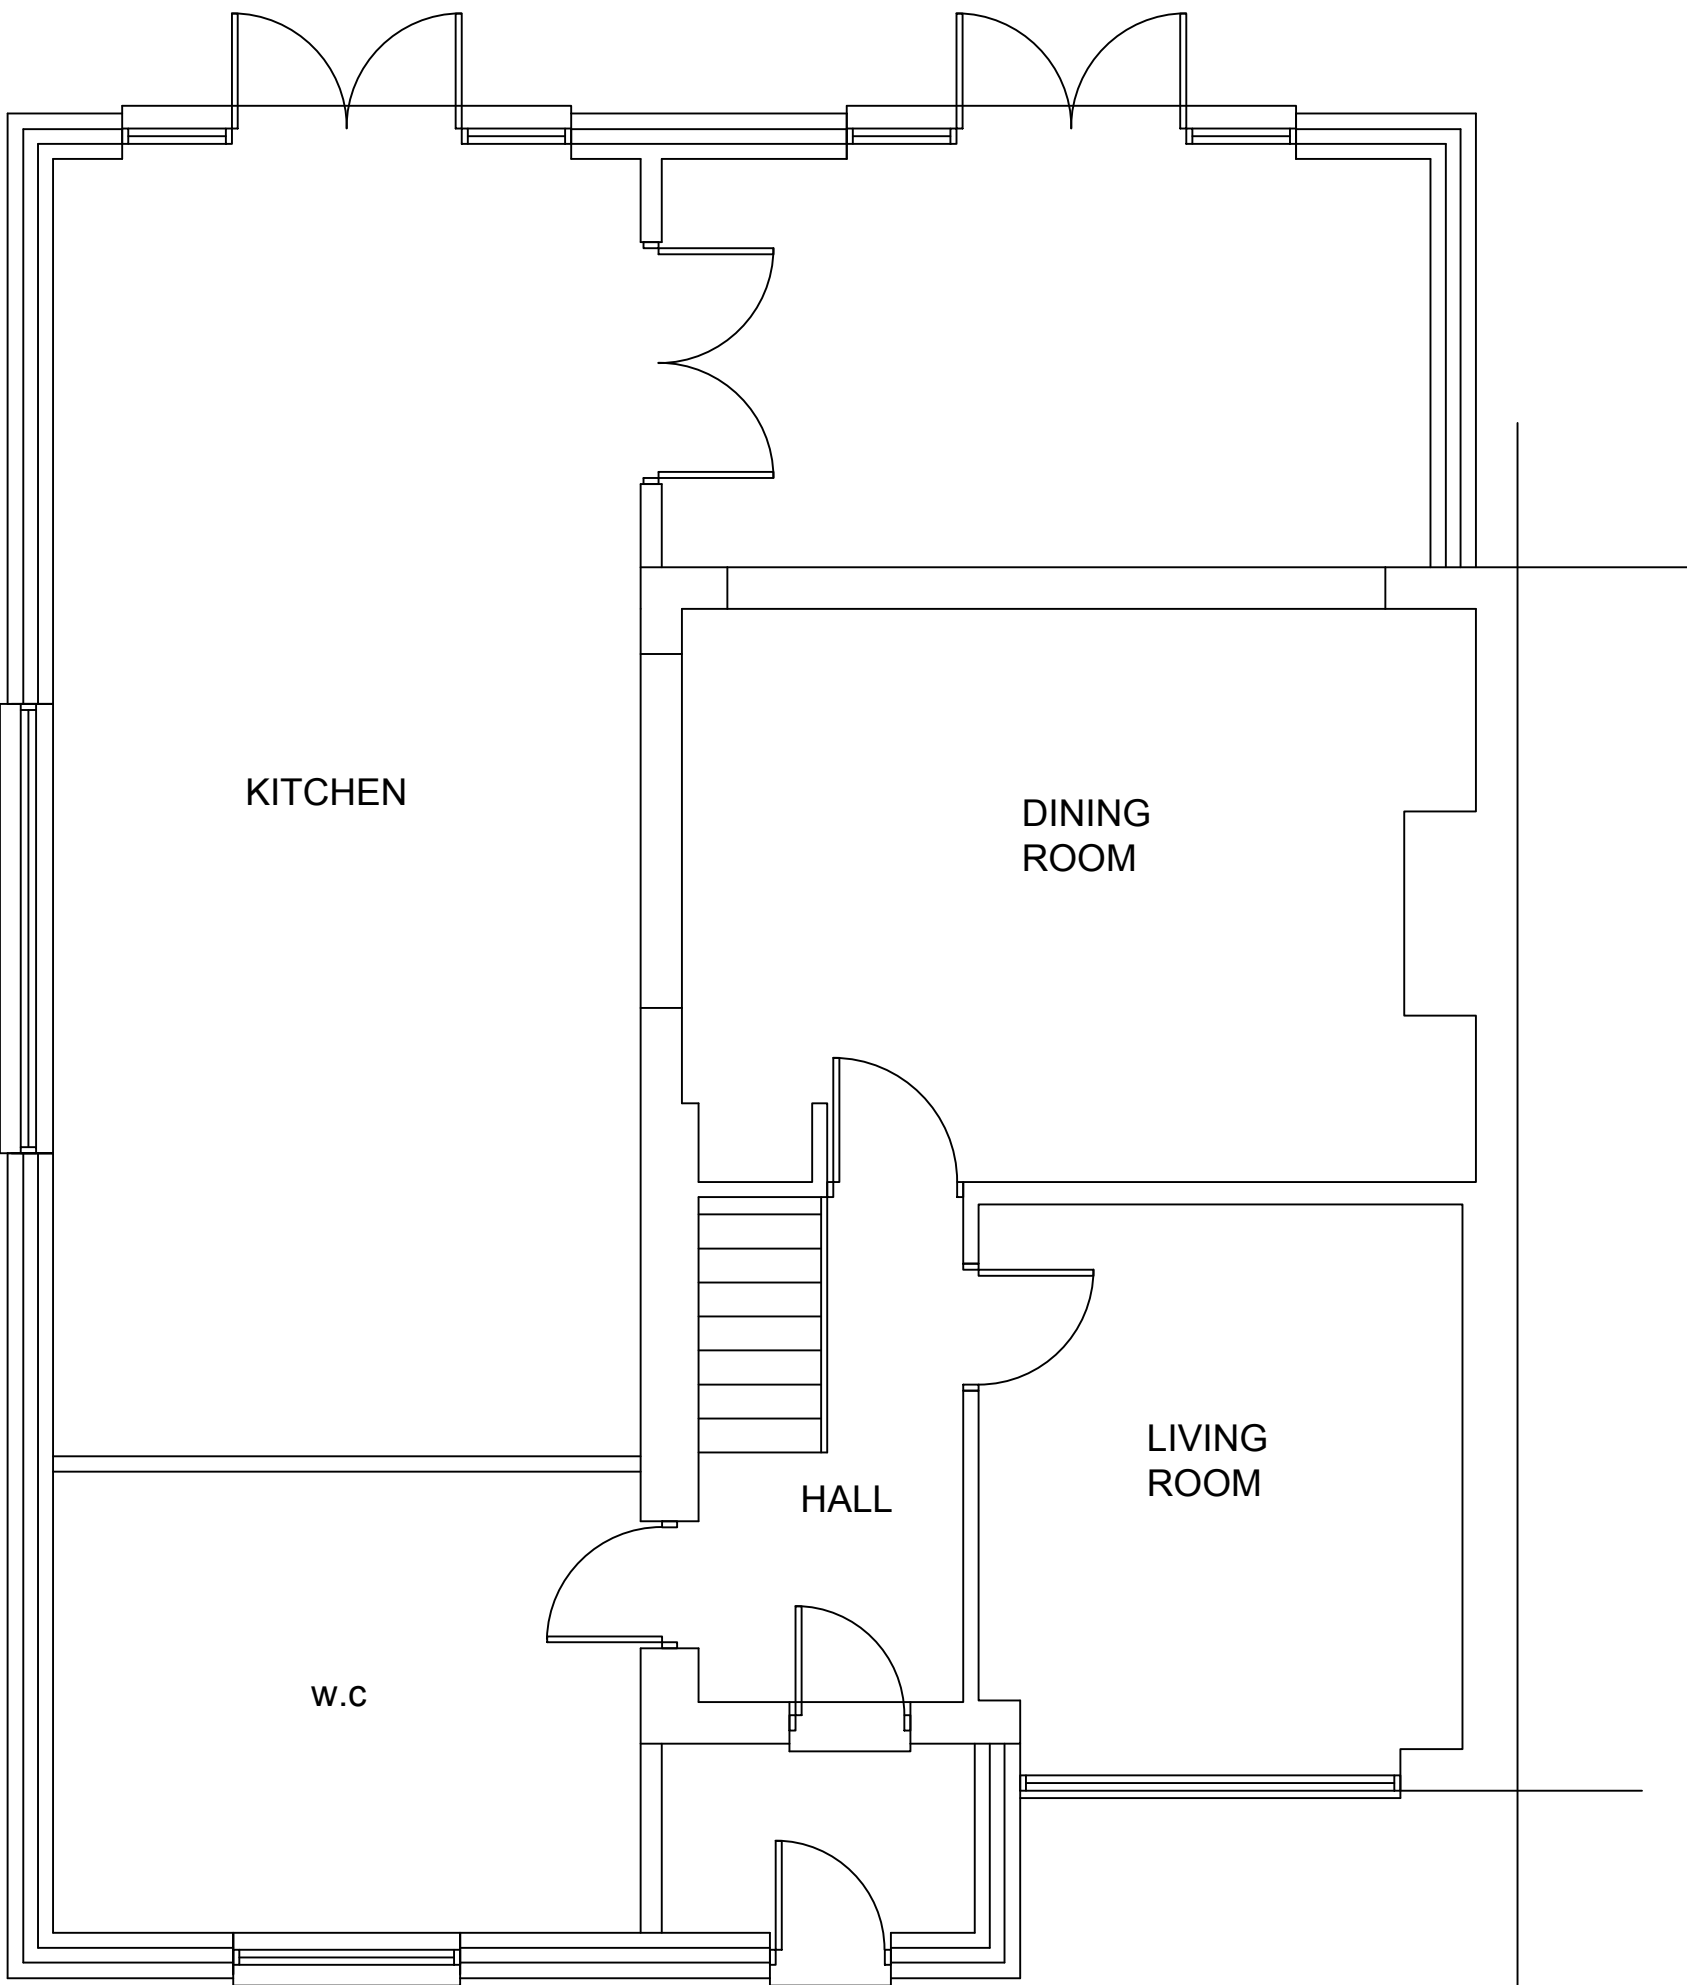

GROUND FLOOR

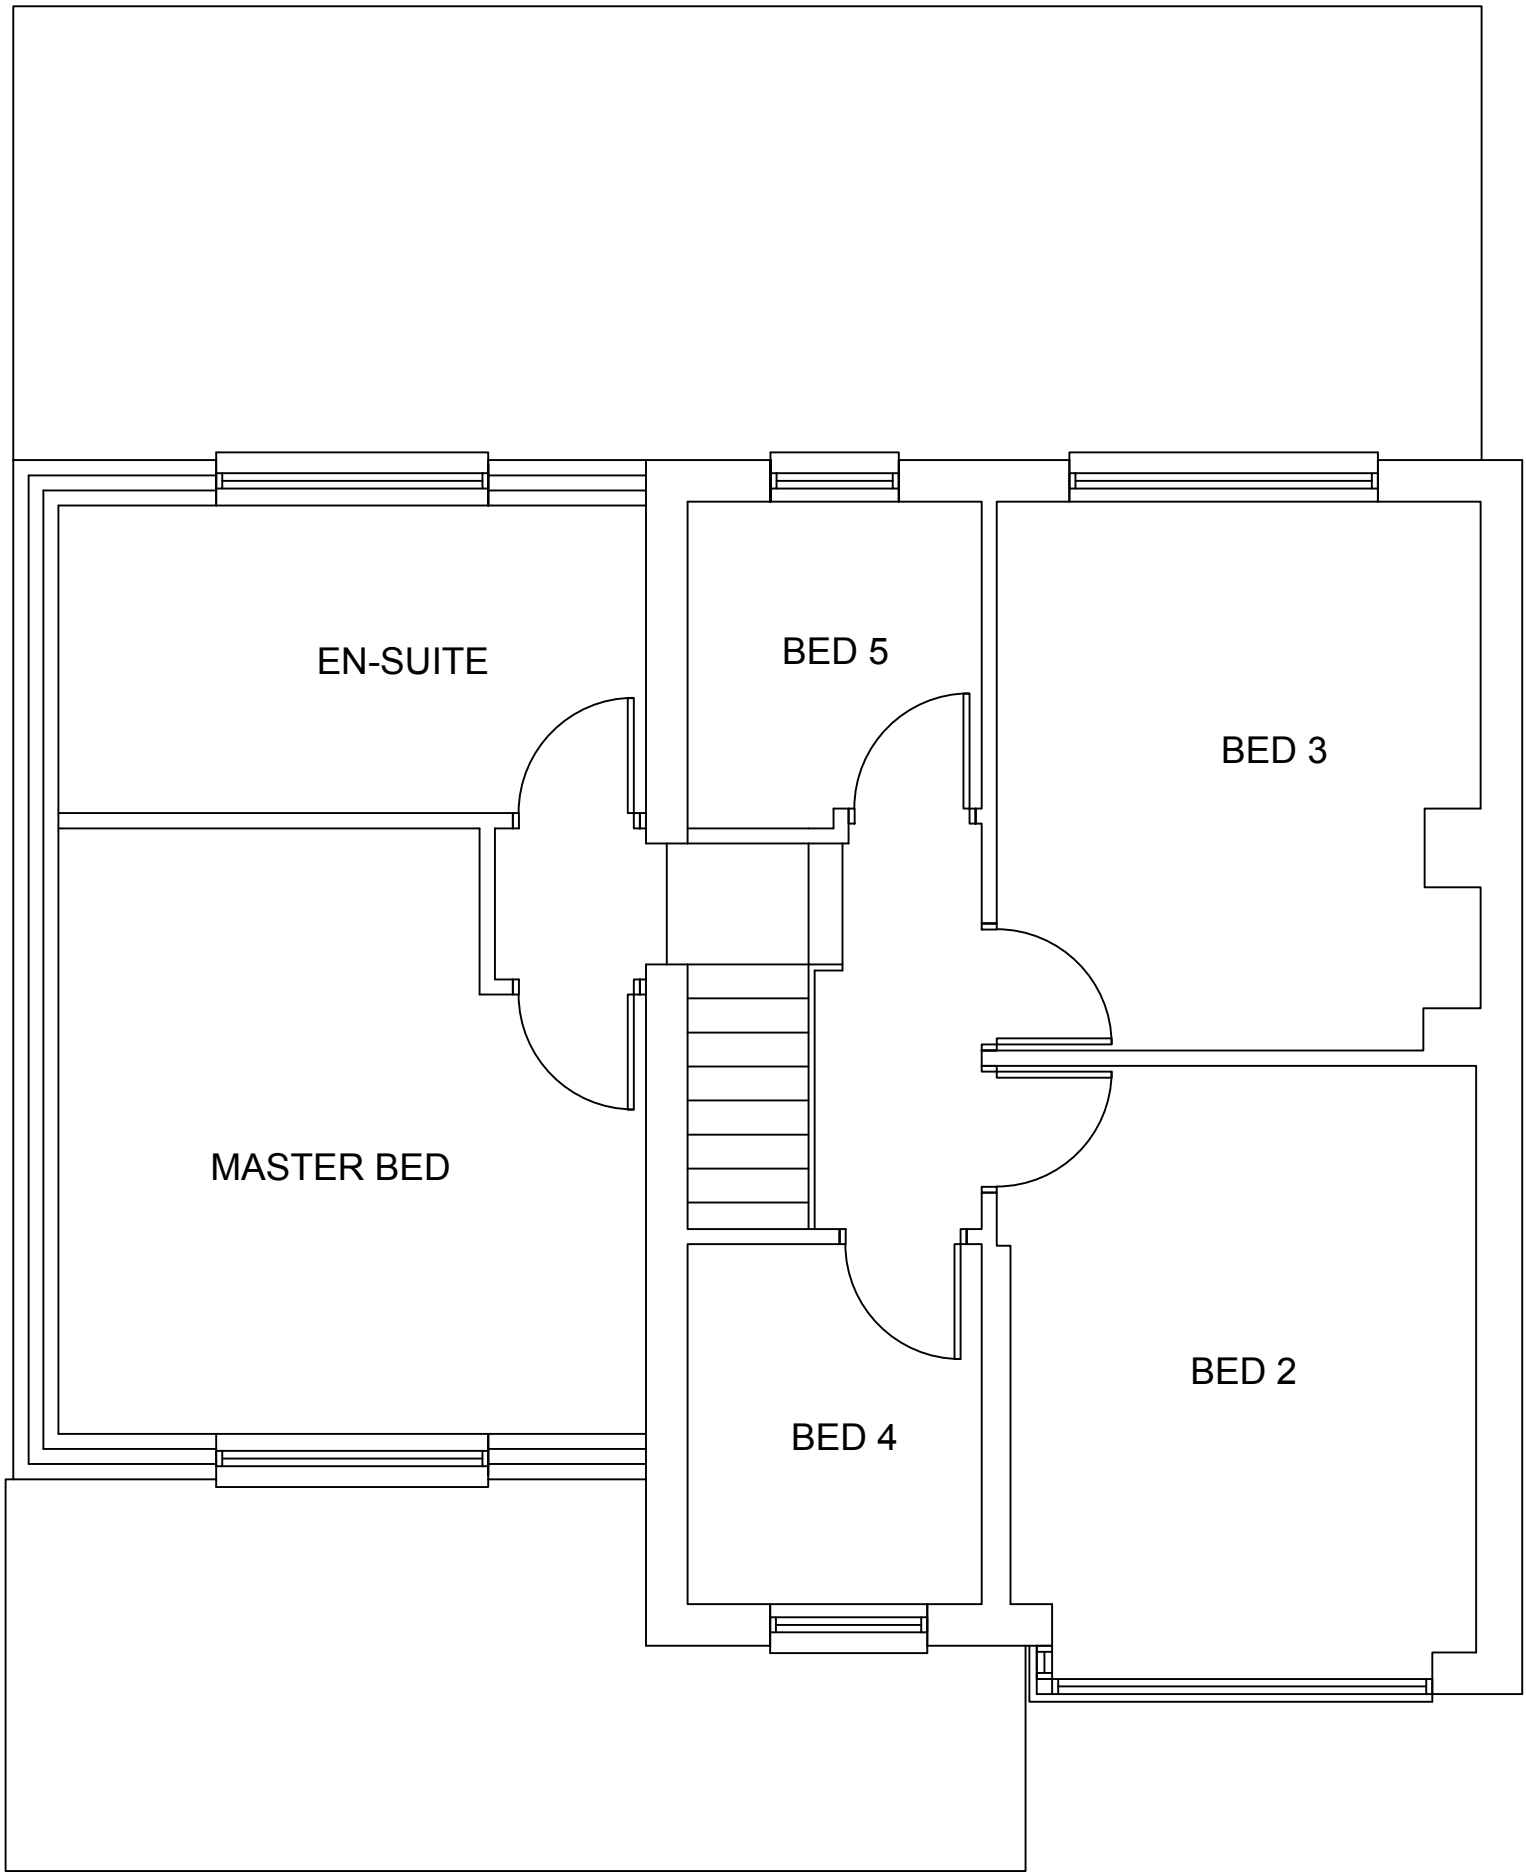

FIRST FLOOR

REV	DATE	DESCRIPTION
<div>NS DESIGN AND SURVEYING</div> <div>20 Kenford Drive Winstanley Wigan Greater Manchester Tel: 01942 747002 Mob: 07446 238521 Email:neil.sharp1@sky.com</div>		
PROJECT Extension and refurbishment of 42 Hill Foot Avenue, Liverpool		CLIENT Mr Xin Kang Wang 42 Hillfoot Avenue L25 0PF
SUBJECT Proposed Plans and Elevations	SHEET SIZE A1	DATE 10-12-15 SCALE 1:50
PROJECT NR -	DRAWING NR HF-02	REV - DRAWN ns CHECKED -