




Front Elevation
Scale 1:100



Side Elevation
Scale 1:100




Rear Elevation
Scale 1:100

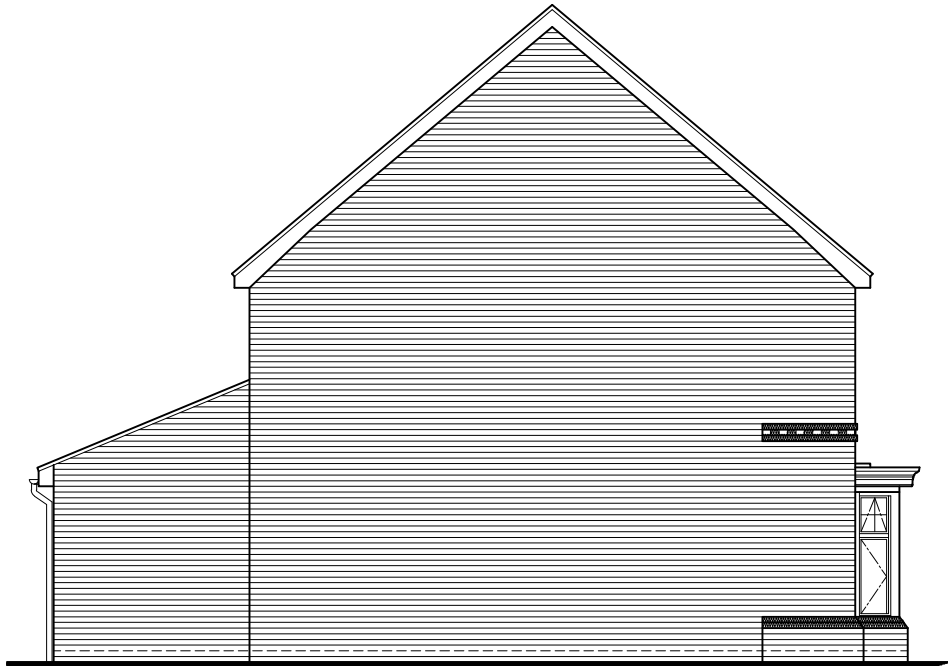

Side Elevation
Scale 1:100

The Hatherton	
Old Ref :	The Priory
Gross Area :	1732 sqft
Ground Floor :	957 sqft
First Floor :	788 sqft
Circulation :	197 sqft
Net to Gross	11.00%
All Areas and dimensions are taken to STRUCTURAL FINISH.	

 

The Hatherton

(1732sqft)



COUNTRYSIDE
Places People Love

Countryside Properties (UK) Limited
Regeneration North
600 Lakeside Drive
Centre Park
Warrington WA1 1RW
Tel: 01925 248900 Fax: 01925 248901
www.countryside-properties.com

site: **Countryside Properties
Regeneration North
2014 Range**

title: **The Hatherton
Elevation 6.0 - Brick**

A	30-01-15	MB	Updated to accord with DCO drawings	
Rev	Date	By	Description	Chk'd
				
FS 53054 ISO 9001:2008 EMS 61920 ISO 14001:2004		drawing no: HATH(14)-6.0		
drawn by: GWP		checked: -		
scale: 1:100		date: Oct 2013		
sheet no: Sheet 1 of 1		revision: A		