



The Hatherton	
Old Ref :	The Priory
Gross Area :	1732 sqft
Ground Floor :	957 sqft
First Floor :	788 sqft
Circulation :	197 sqft
Net to Gross	11.00%
All Areas and dimensions are taken to STRUCTURAL FINISH.	

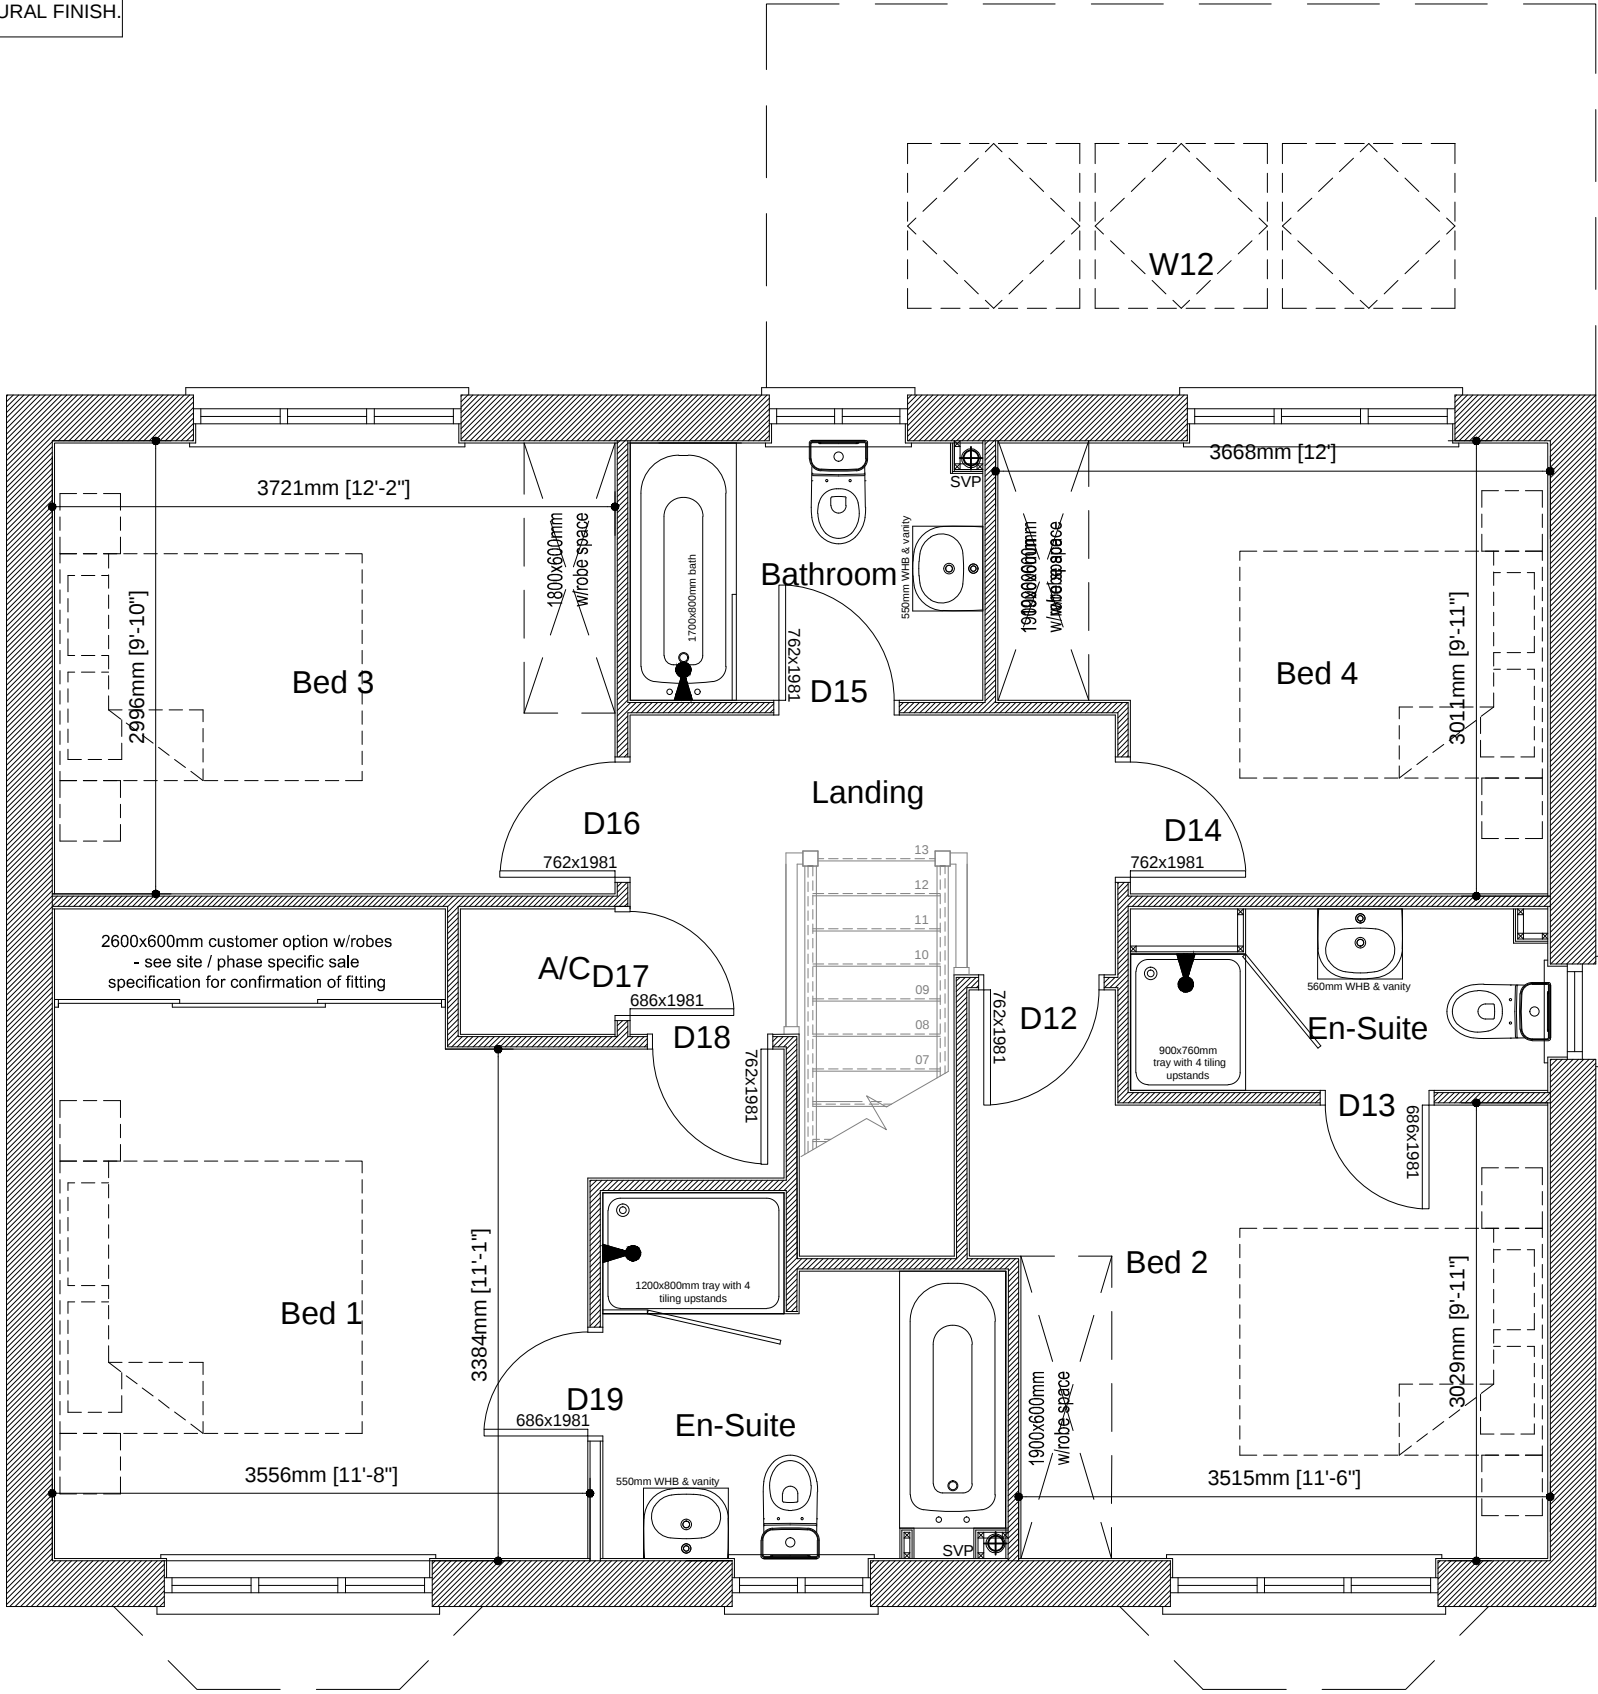

First Floor Plan
Scale 1:50

The Hatherton

(1732sqft)

 



COUNTRYSIDE
Places People Love

Countryside Properties (UK) Limited
Regeneration North
600 Lakeside Drive
Centre Park
Warrington WA1 1RW
Tel: 01925 248900 Fax: 01925 248901
www.countryside-properties.com

site: **Countryside Properties
Regeneration North
2014 Range**

title: **The Hatherton
First Floor Plan**

A	30-01-15	MB	Updated to accord with DCO drawings	
Rev	Date	By	Description	Chk'd
			drawn by: APC	
			checked:	
			scale: 1:50	
			date: Oct 2013	
drawing no: HATH(14)-02		sheet no: Sheet 1 of 1		revision: A