



The Hatherton	
Old Ref :	The Priory
Gross Area :	1732 sqft
Ground Floor :	957 sqft
First Floor :	788 sqft
Circulation :	197 sqft
Net to Gross	11.00%
All Areas and dimensions are taken to STRUCTURAL FINISH.	

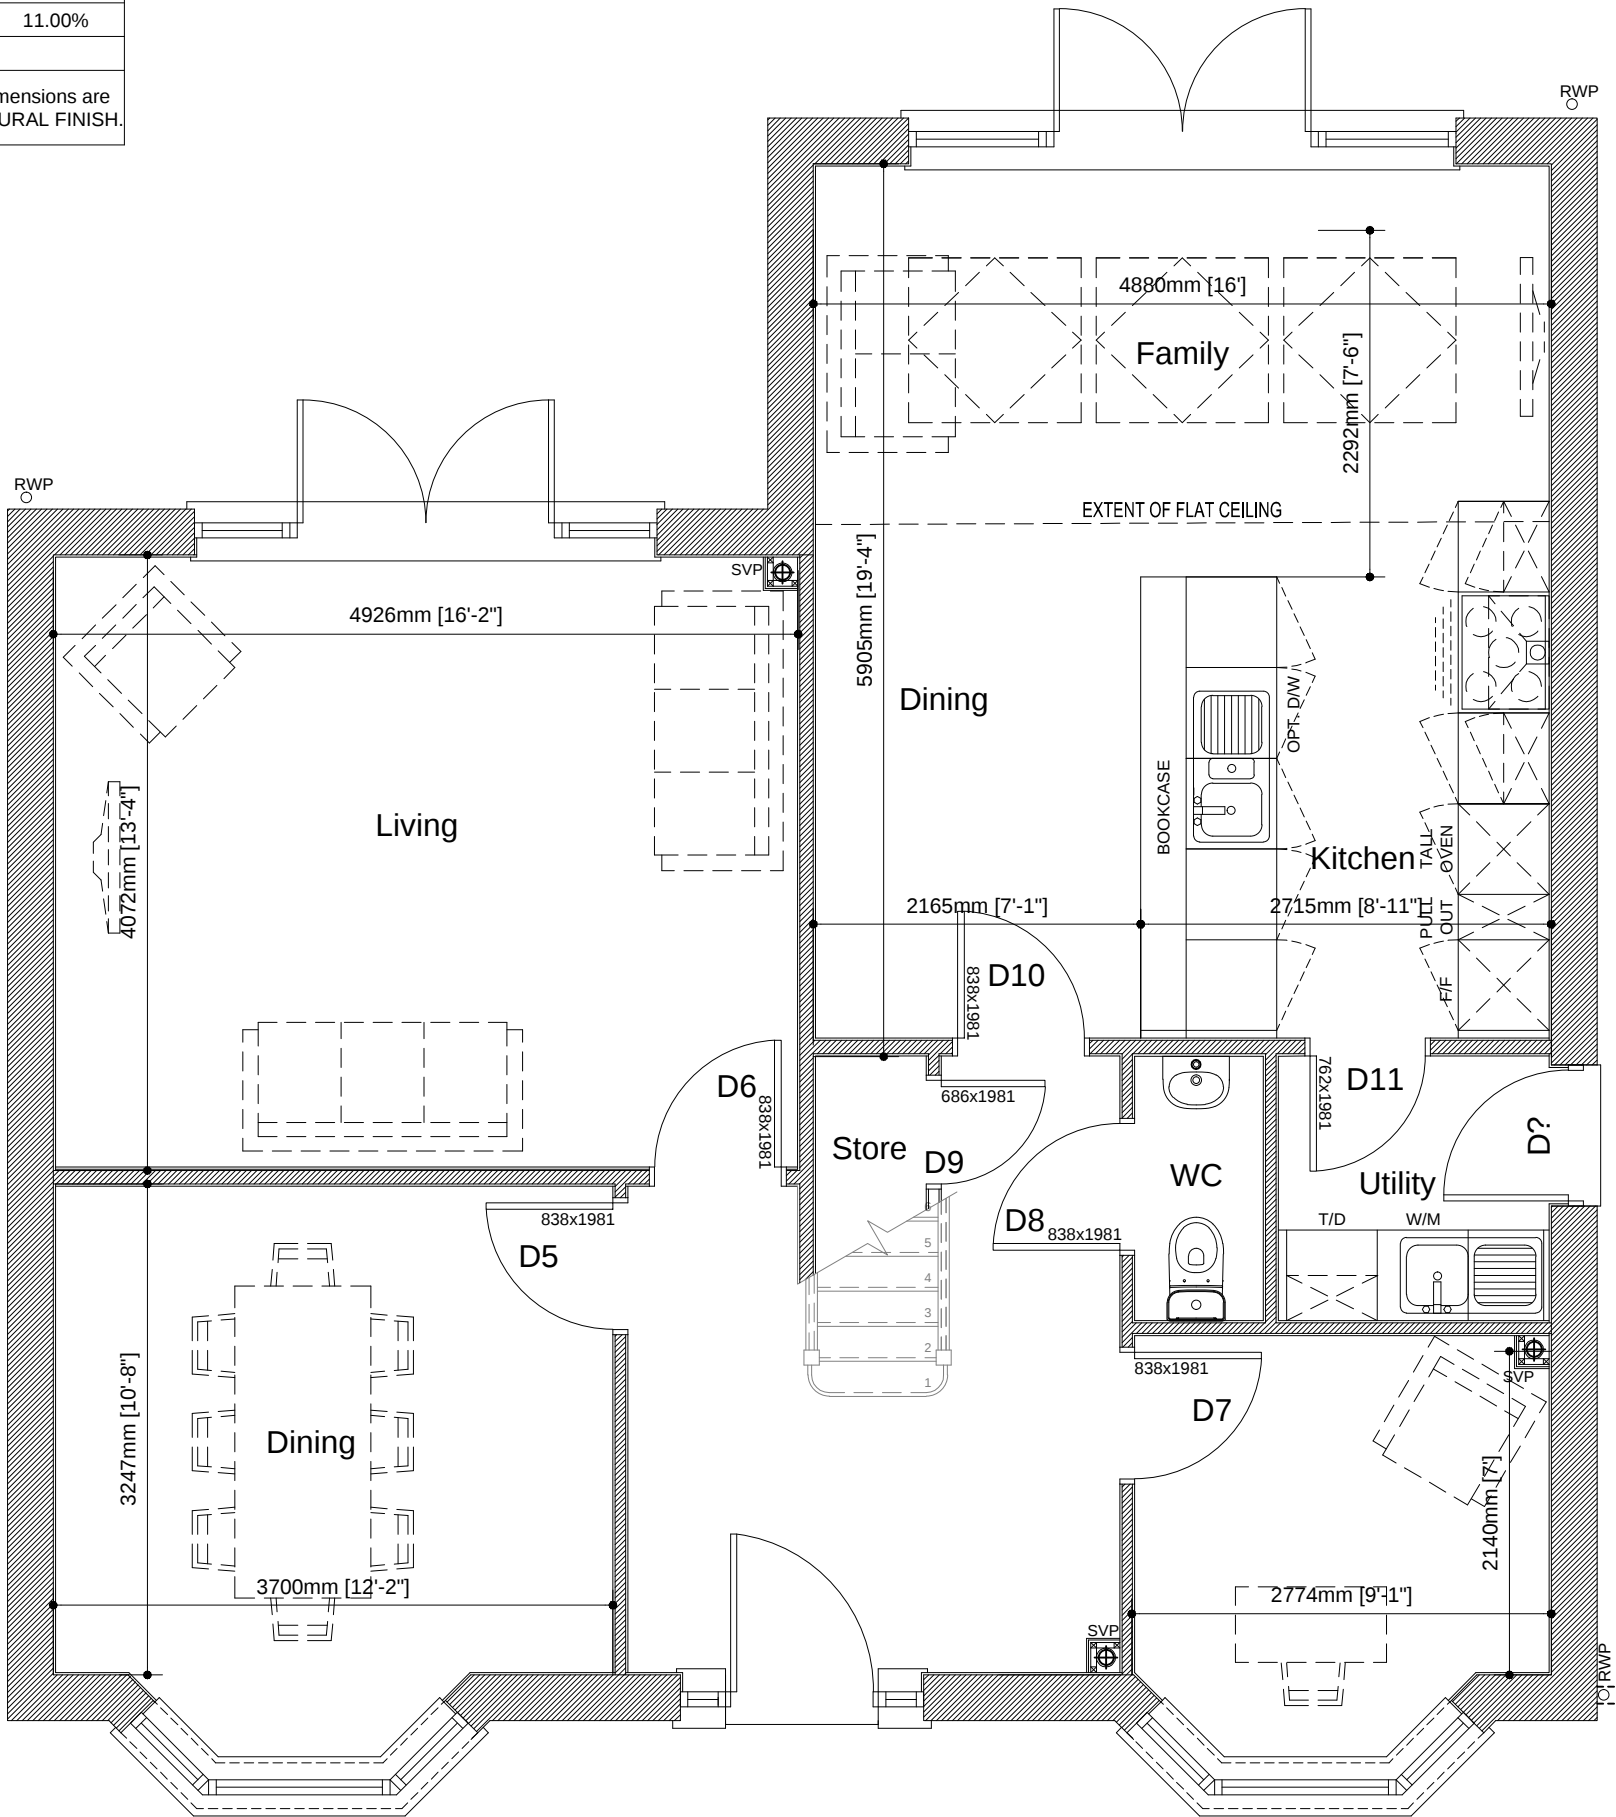

Ground Floor Plan
Scale 1:50

The Hatherton

(1732sqft)

 



COUNTRYSIDE
Places People Love

Countryside Properties (UK) Limited
Regeneration North
600 Lakeside Drive
Centre Park
Warrington WA1 1RW
Tel: 01925 248900 Fax: 01925 248901
www.countryside-properties.com

site: **Countryside Properties
Regeneration North
2014 Range**

title: **The Hatherton
Ground Floor Plan**

A	30-01-15	MB	Updated to accord with DCO drawings	
Rev	Date	By	Description	Chk'd
 		drawn by: APC		
FS 53054 ISO 9001:2008 EMS 61920 ISO 14001:2004		checked: 1:50		
drawing no: HATH(14)-01		date: Oct 2013		
		sheet no: Sheet 1 of 1	revision: A	