


The Hatherton	
Old Ref :	The Priory
Gross Area :	
Ground Floor :	957 sqft
First Floor :	788 sqft
Circulation :	197 sqft
Net to Gross	11.00%
All Areas and dimensions are taken to STRUCTURAL FINISH.	

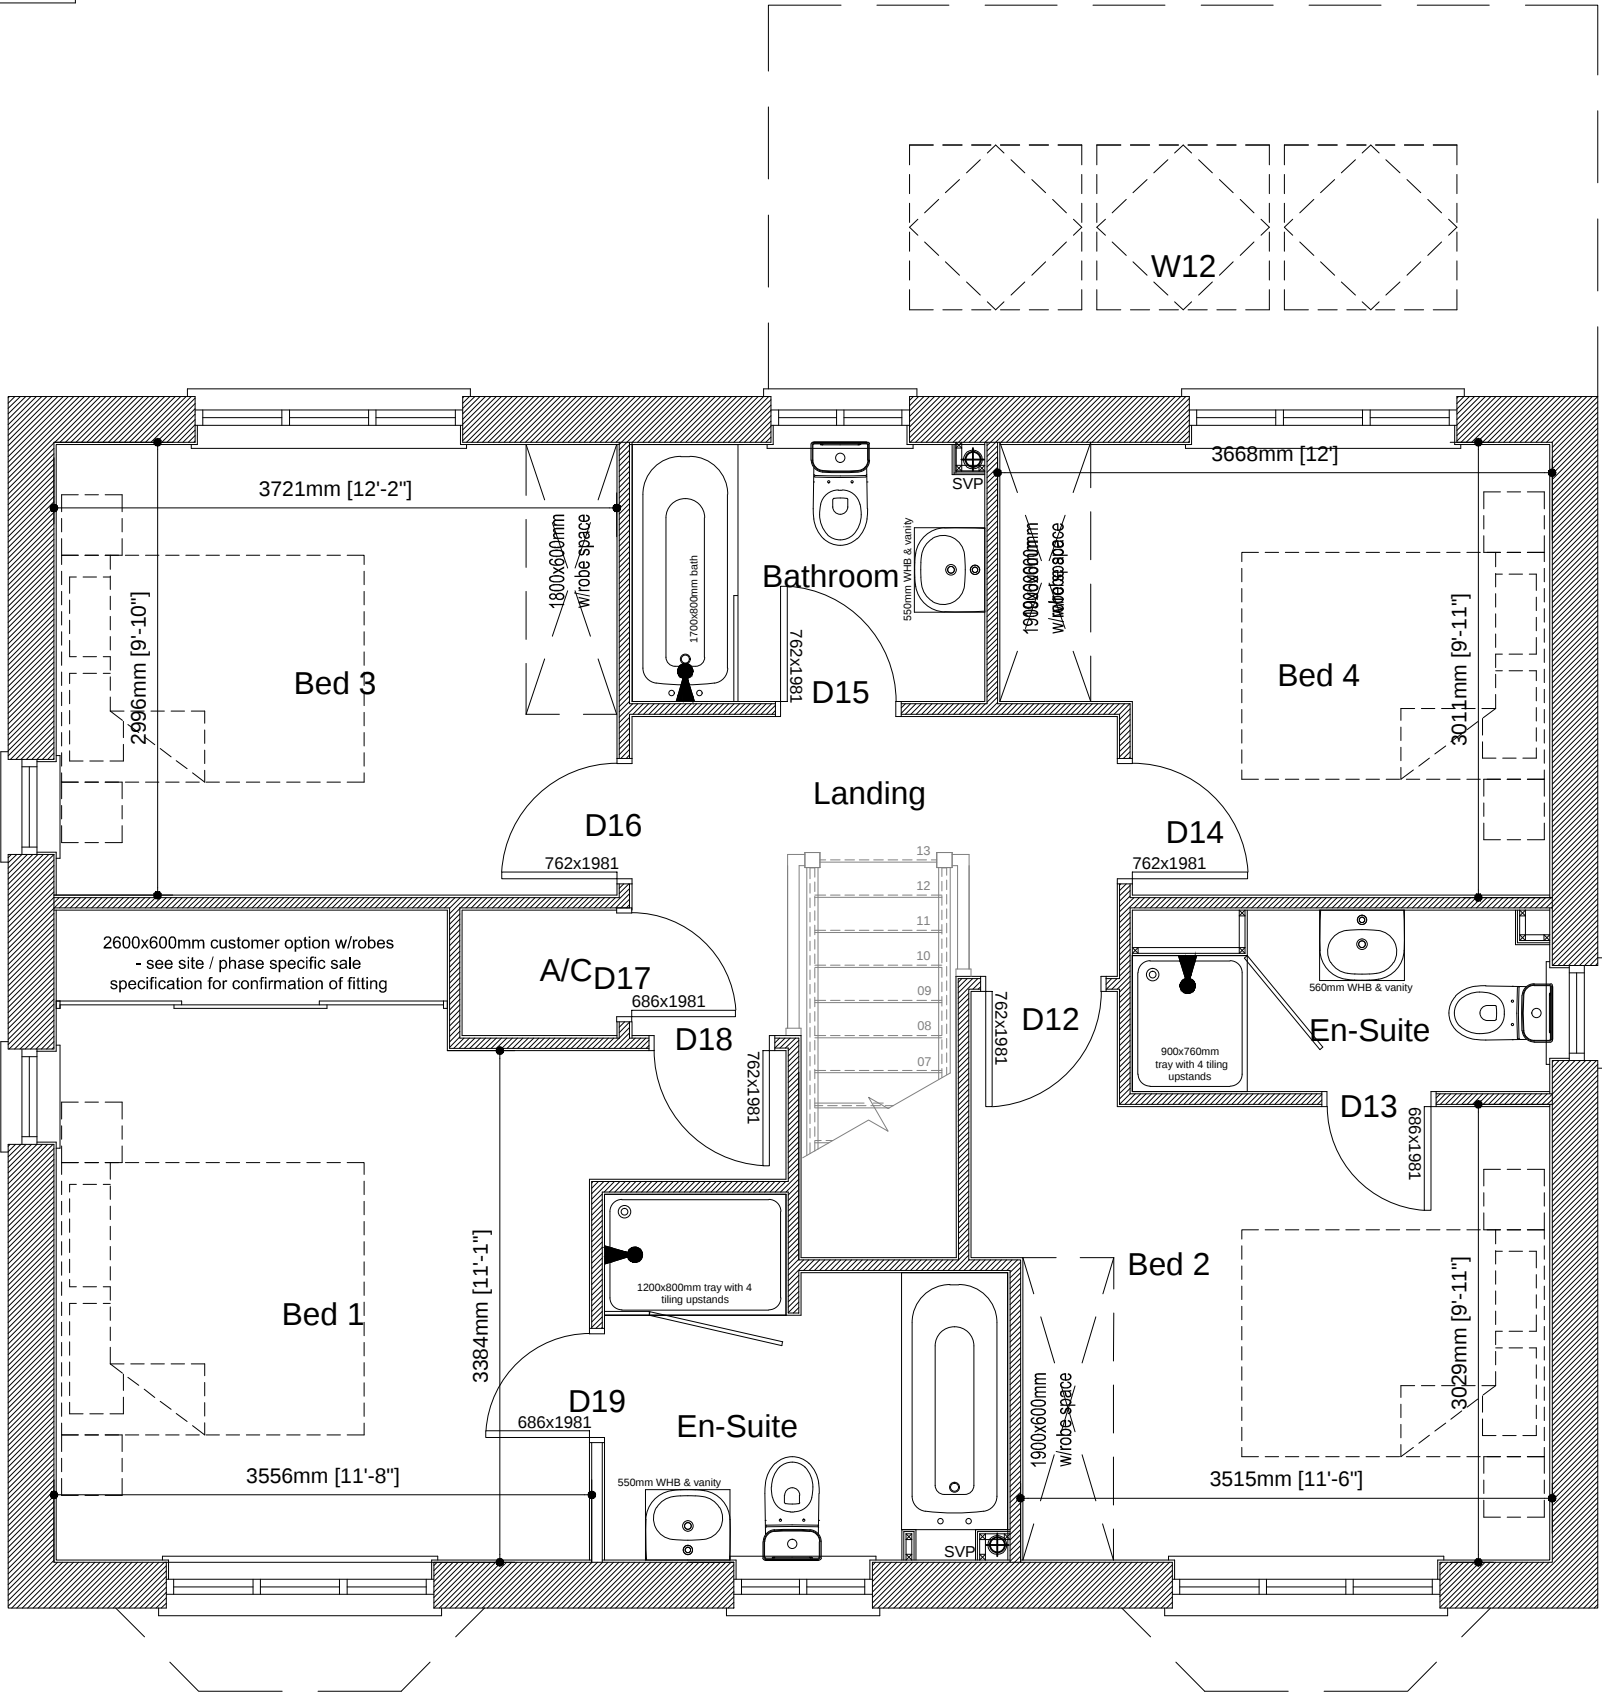


First Floor Plan
Scale 1:50

The Hatherton FCT

(1695sqft)

A	30-01-15	MB	Updated to accord with DCO drawings	
Rev	Date	By	Description	Chk'd

 



COUNTRYSIDE
Places People Love

Countryside Properties (UK) Limited
Regeneration North
600 Lakeside Drive
Centre Park
Warrington WA1 1RW
Tel: 01925 248900 Fax: 01925 248901
www.countryside-properties.com

site: **Countryside Properties
Regeneration North
2014 Range**

title: **The Hatherton FCT
First Floor Plan**



FS 53054 ISO 9001:2008
EMS 61920 ISO 14001:2004

drawing no: **HATH-FCT(14)-02**

sheet no: **Sheet 1 of 1**

revision: **A**

drawn by: **APC**

checked:

scale: **1:50**
@A3

date: **Sept 2014**