


EXCHANGE PASSAGE WEST

RUMFORD STREET

EXCHANGE STREET WEST

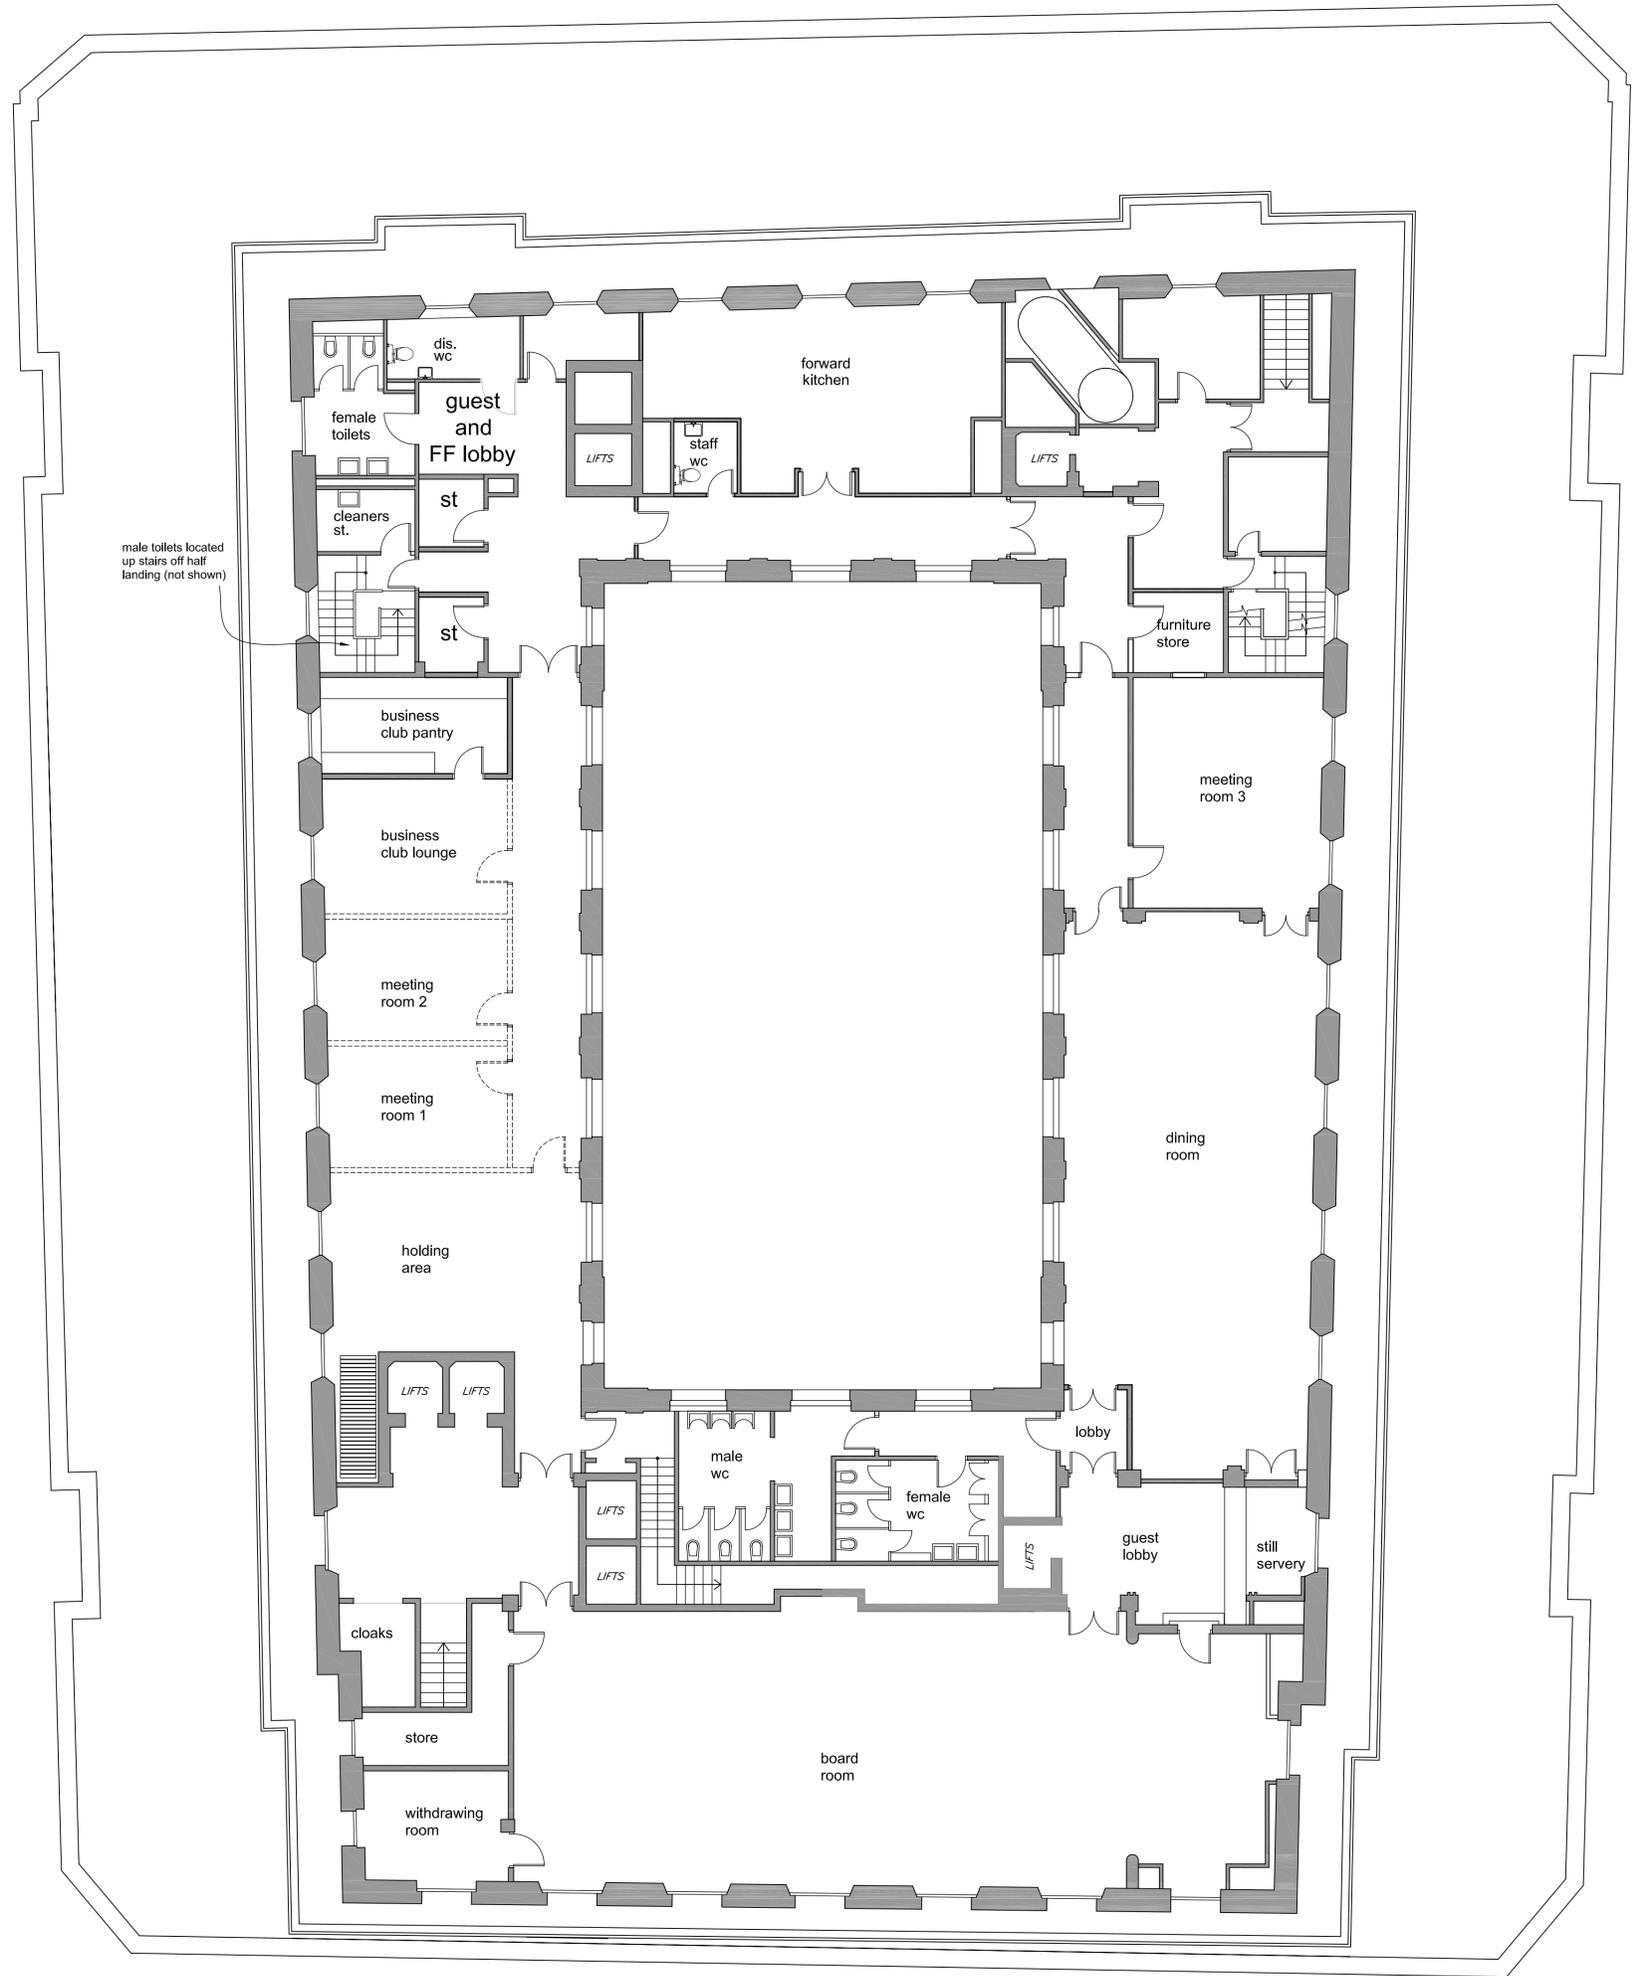

WATER STREET



Proposed eighth floor plan



5 PILOTS VIEW
HERON ROAD
BELFAST
BT3 9LE

t: 028 90 45 01 05
f: 028 90 45 01 04
e: pwj@wvmail.co.uk
www.povallworthington.com

rev : date : notes		date
client	Castlewood Property Management Ltd	16.11.10
job title	Martins Hotel Liverpool	drawn/checked GMC
scale	1:100 @ A1	
drawing title	Proposed Eighth Floor Plan Planning	project no. 8112
drawing no.	(00) 208	revision