
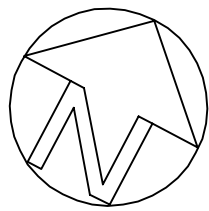


EXCHANGE PASSAGE WEST

RUMFORD STREET

EXCHANGE STREET WEST

WATER STREET

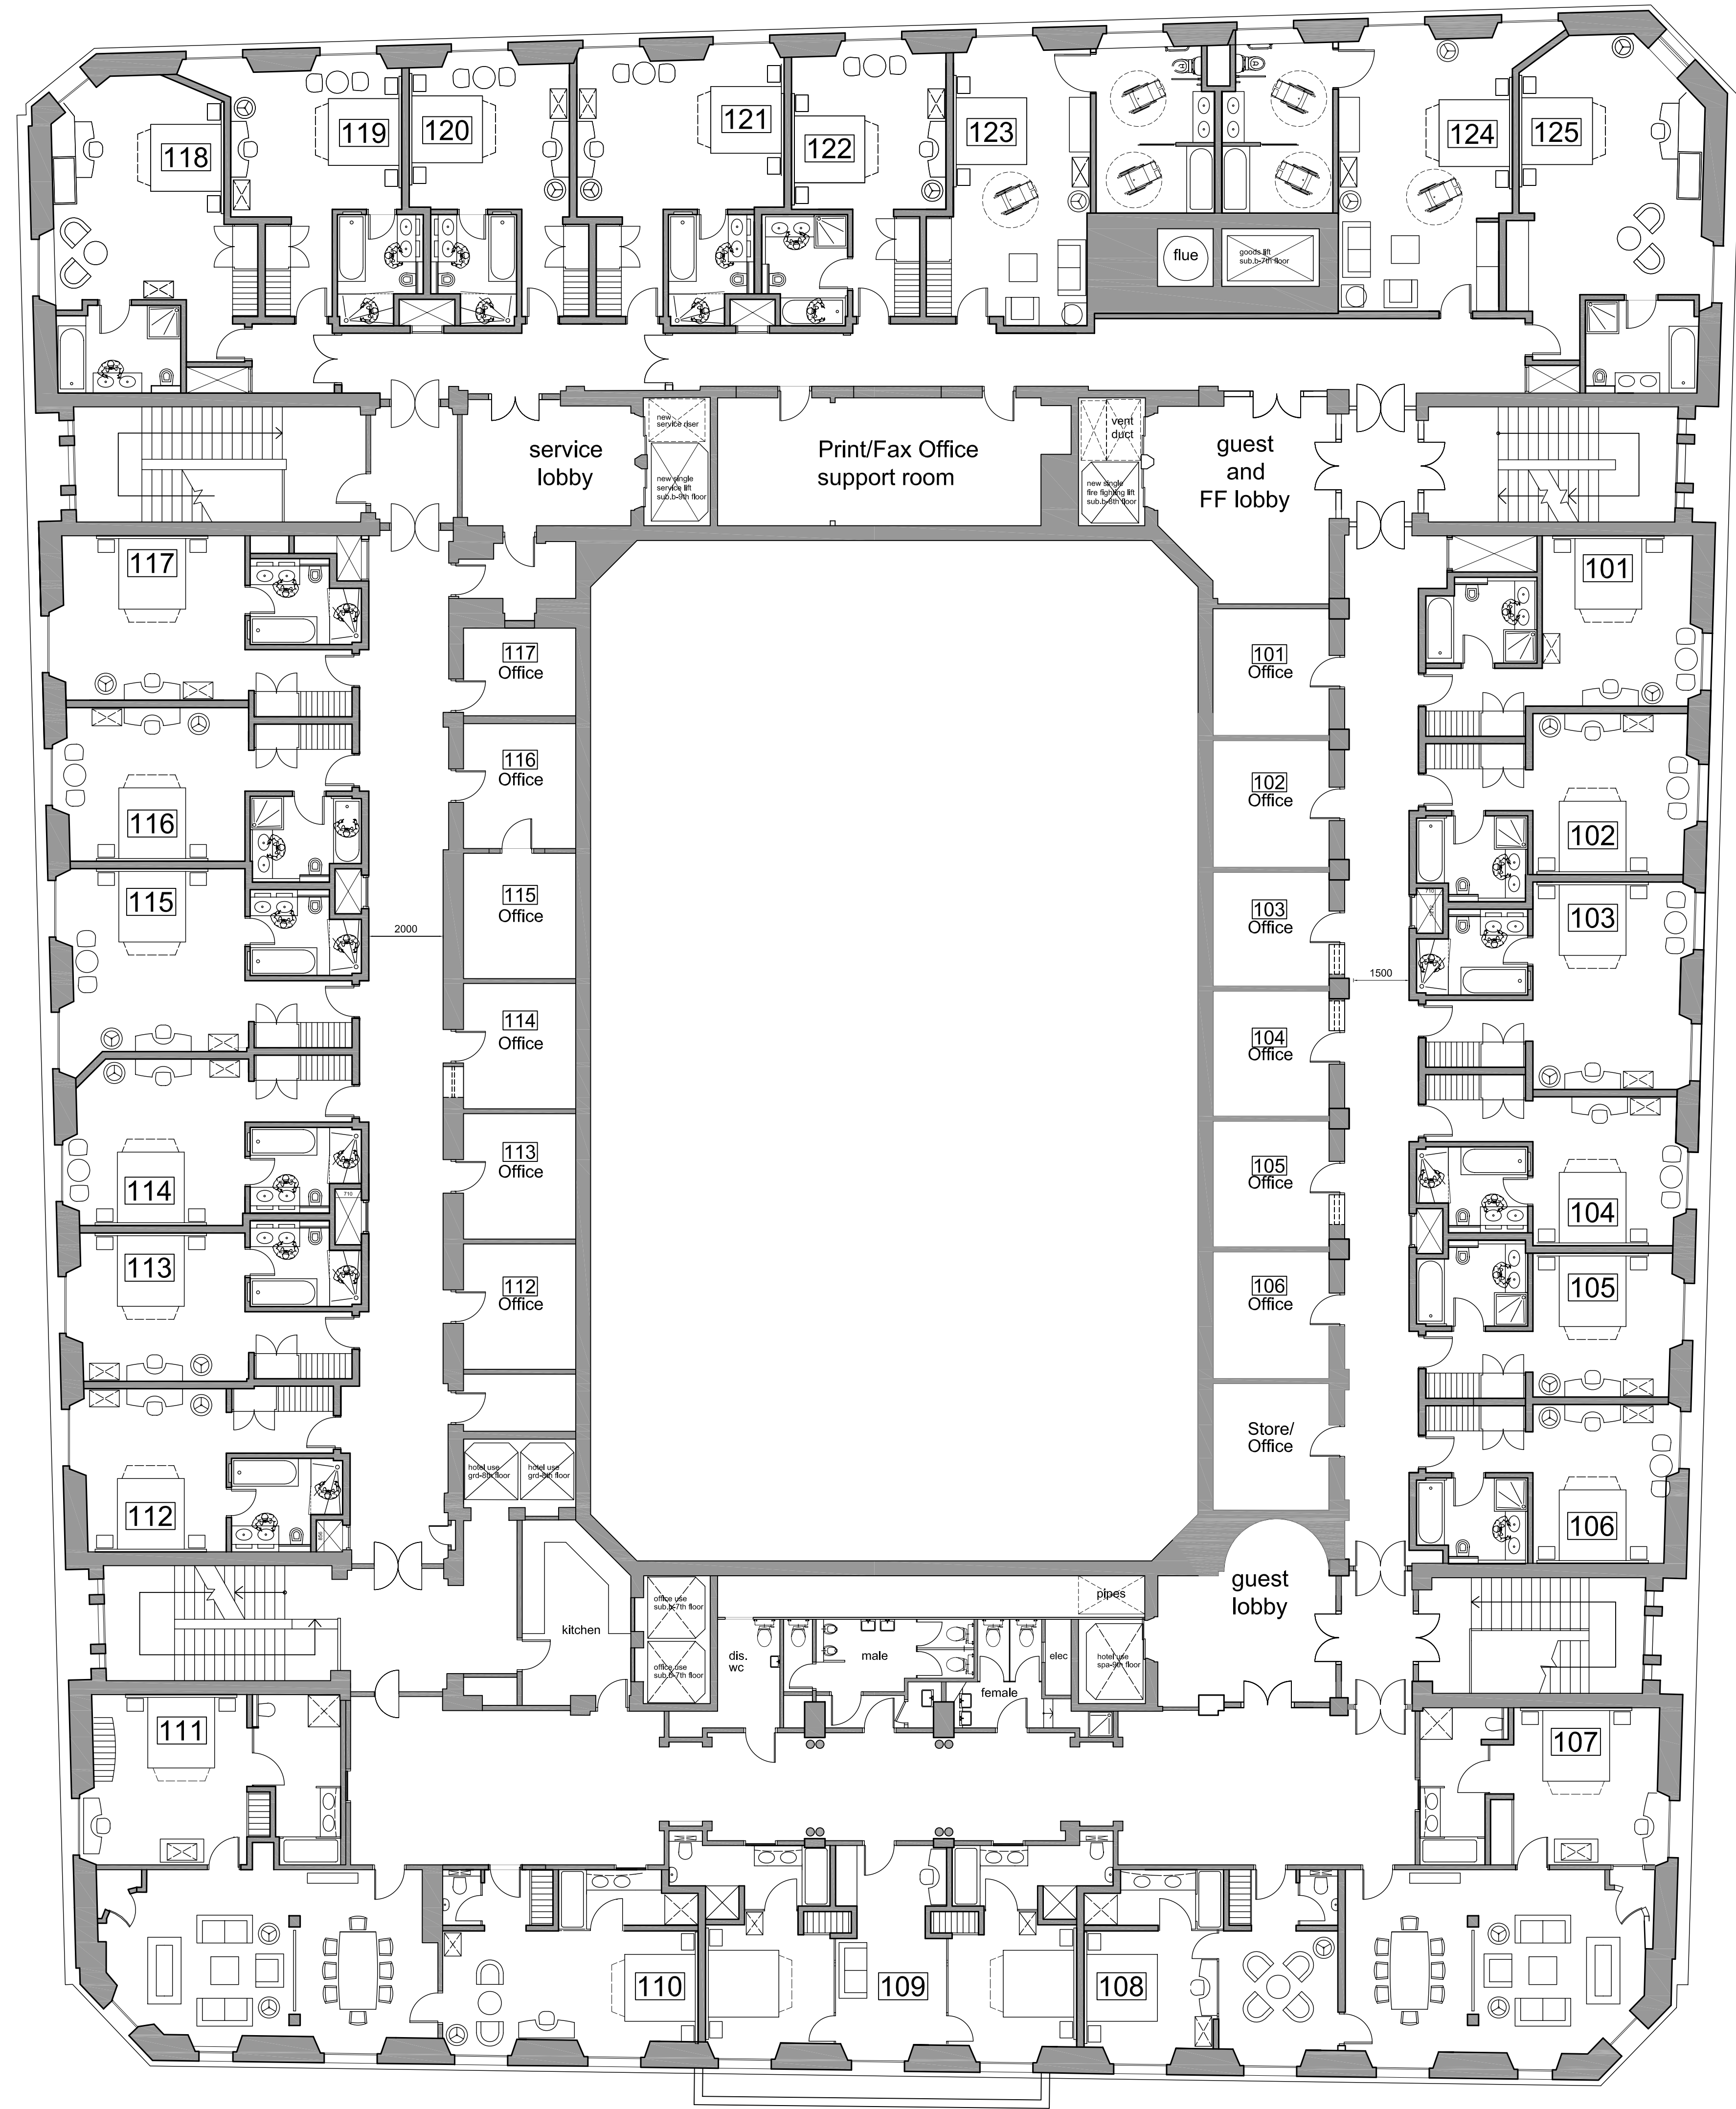

Proposed  
first floor plan

<div><div>povall</div><div>worthington</div></div> <div> <small>POVALL WORTHINGTON ARCHITECTS &amp; PLANNERS</small></div>	5 PILOT'S VIEW HERON ROAD BELFAST BT9 9LE		rev : date : notes			
	t: 028 90 45 01 05 f: 028 90 45 01 04 e: <a href="mailto:enquiries@povall.co.uk">enquiries@povall.co.uk</a> <a href="http://www.povallworthington.com">www.povallworthington.com</a>		Castlewood Property Management Ltd			
			date 16.11.10			
			drawn/checked GMc			
			scale 1:100 @ A1			
		drawing title Proposed First Floor Plan Planning		project no. 8112	drawing no. (00) 201	revision