



EXCHANGE PASSAGE WEST

RUMFORD STREET

EXCHANGE STREET WEST

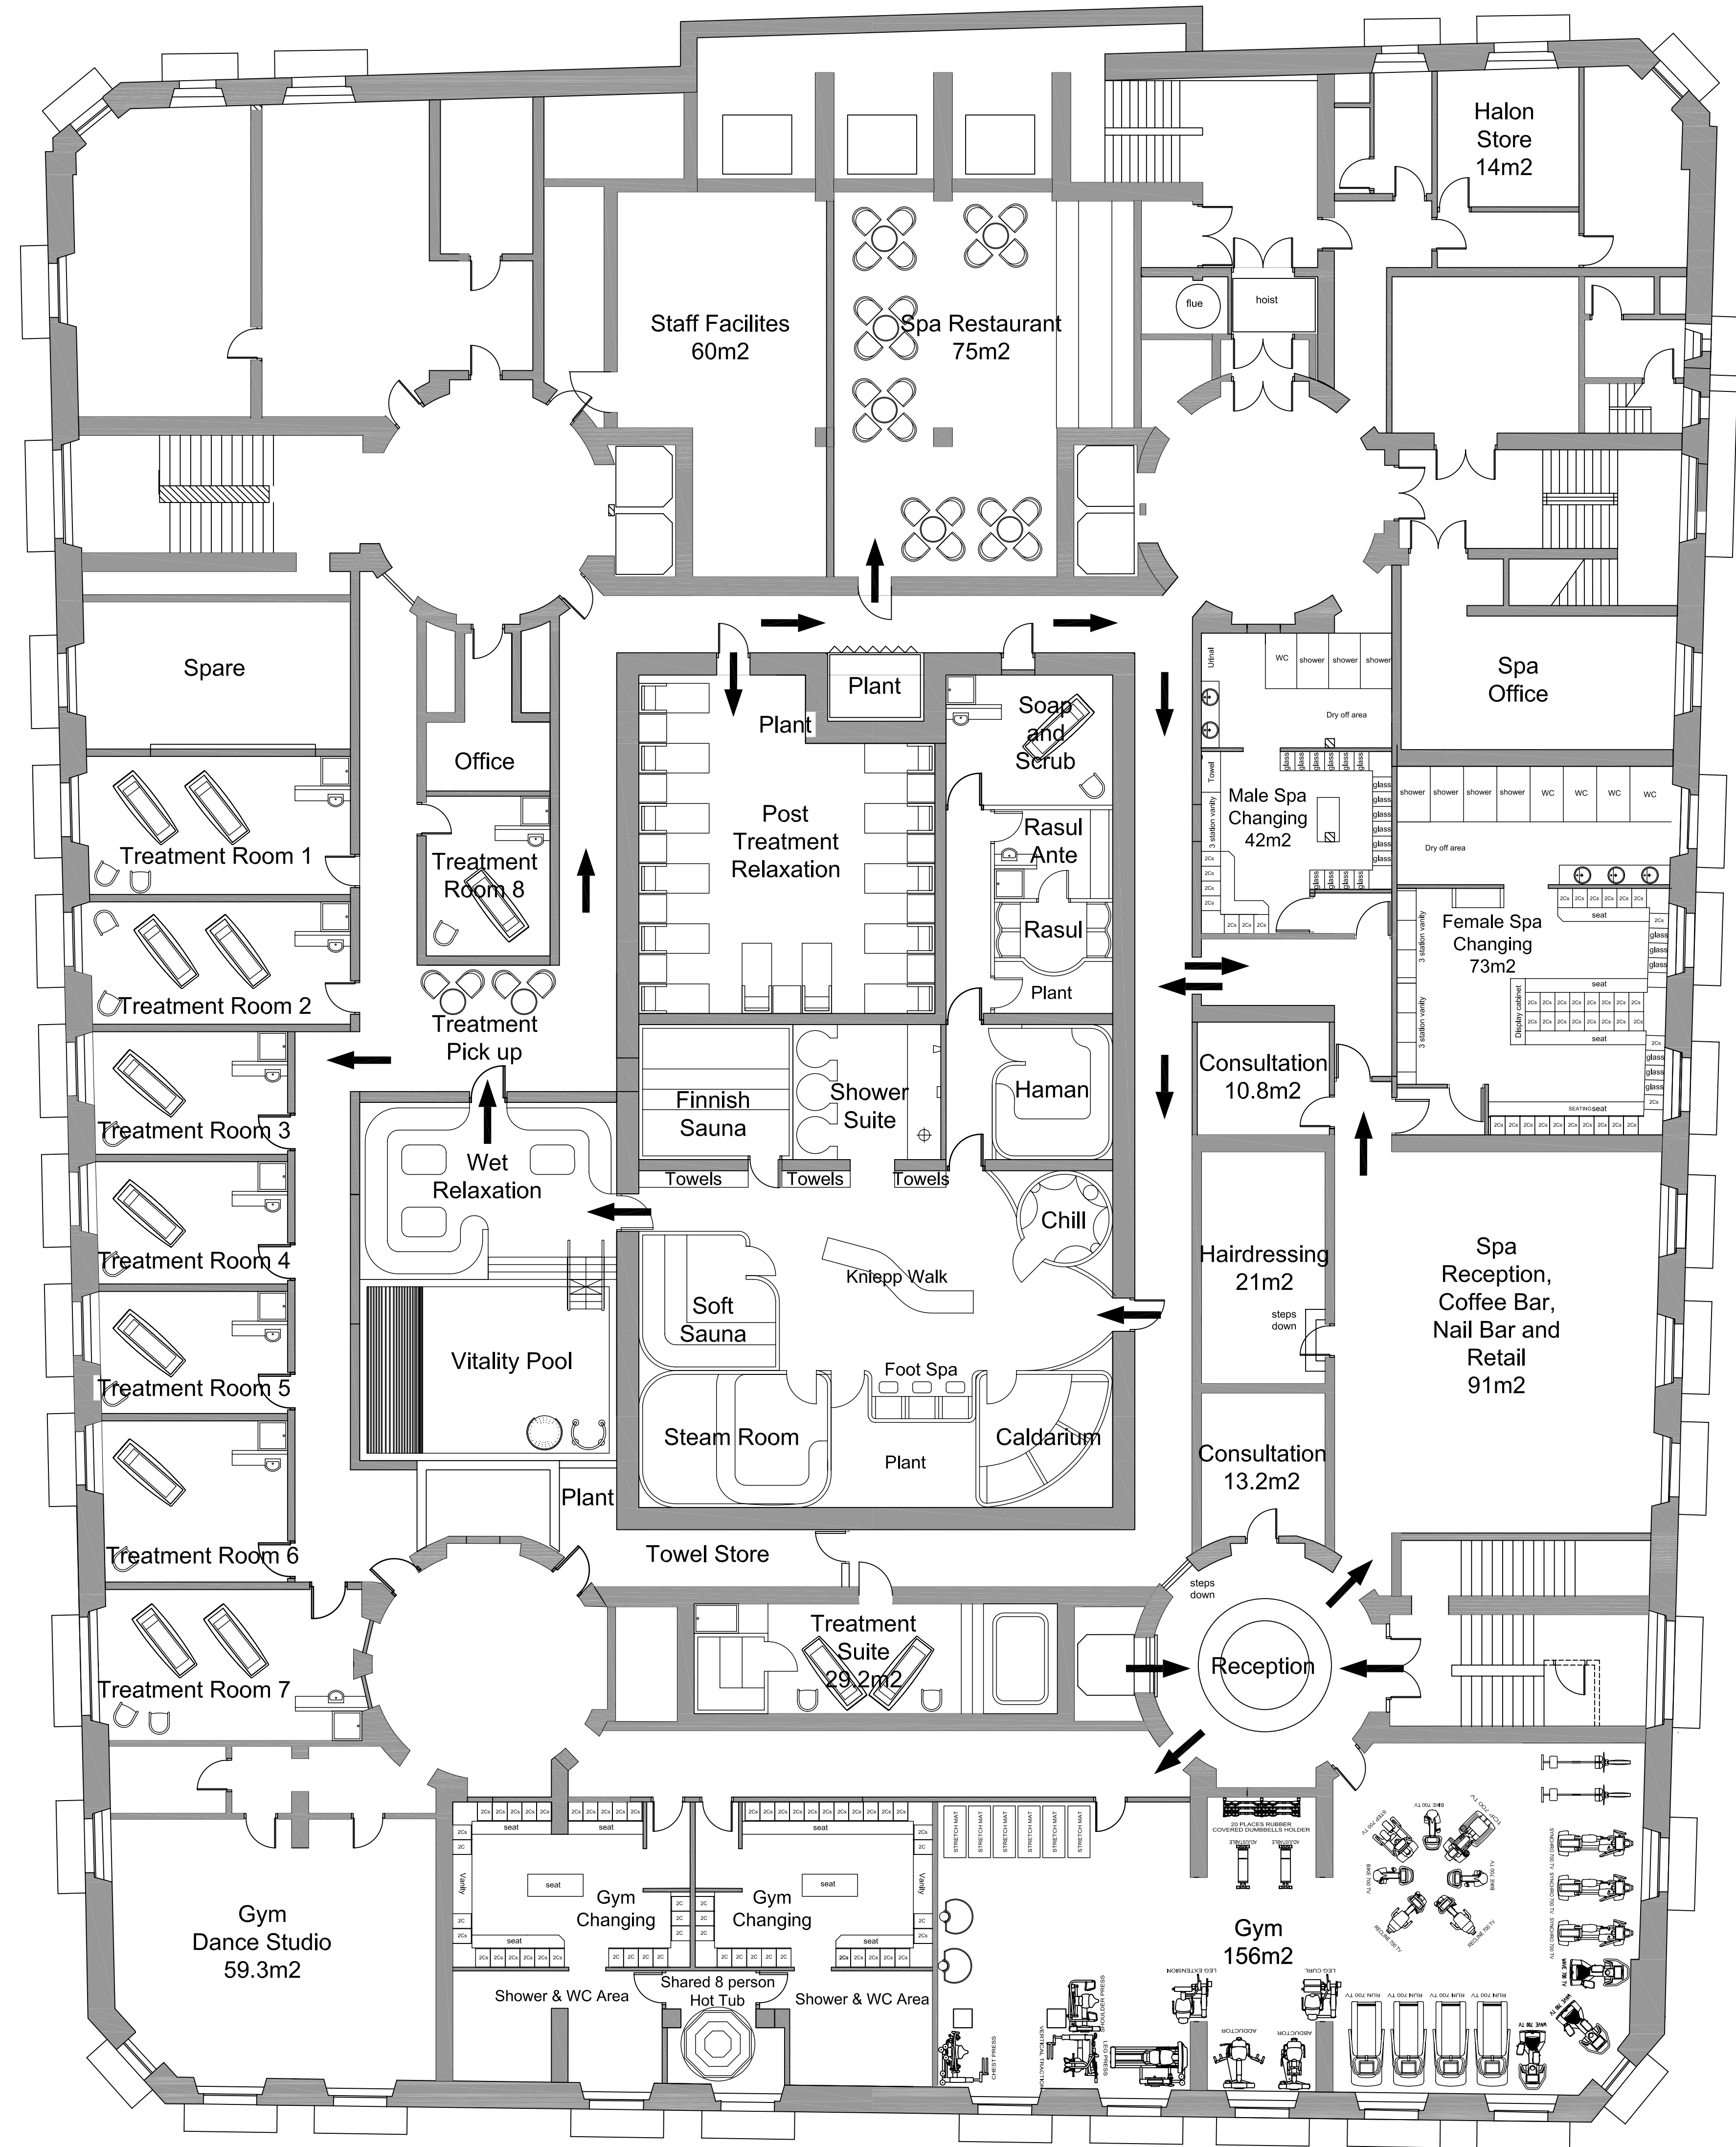

WATER STREET

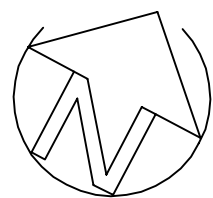

Proposed  
lower ground floor plan

povall worthington		5 PILOT'S VIEW HERON ROAD BELFAST BT3 9LE		rev : date : notes	
		Castlewood Property Management Ltd		date 16.11.10	
		Martins Hotel Liverpool		drawn by GMC	
		Project no. 8112		scale 1:100 @ A1	
		Drawing title Proposed Lower Ground Floor Plan Planning		drawing no. (00) 299	