
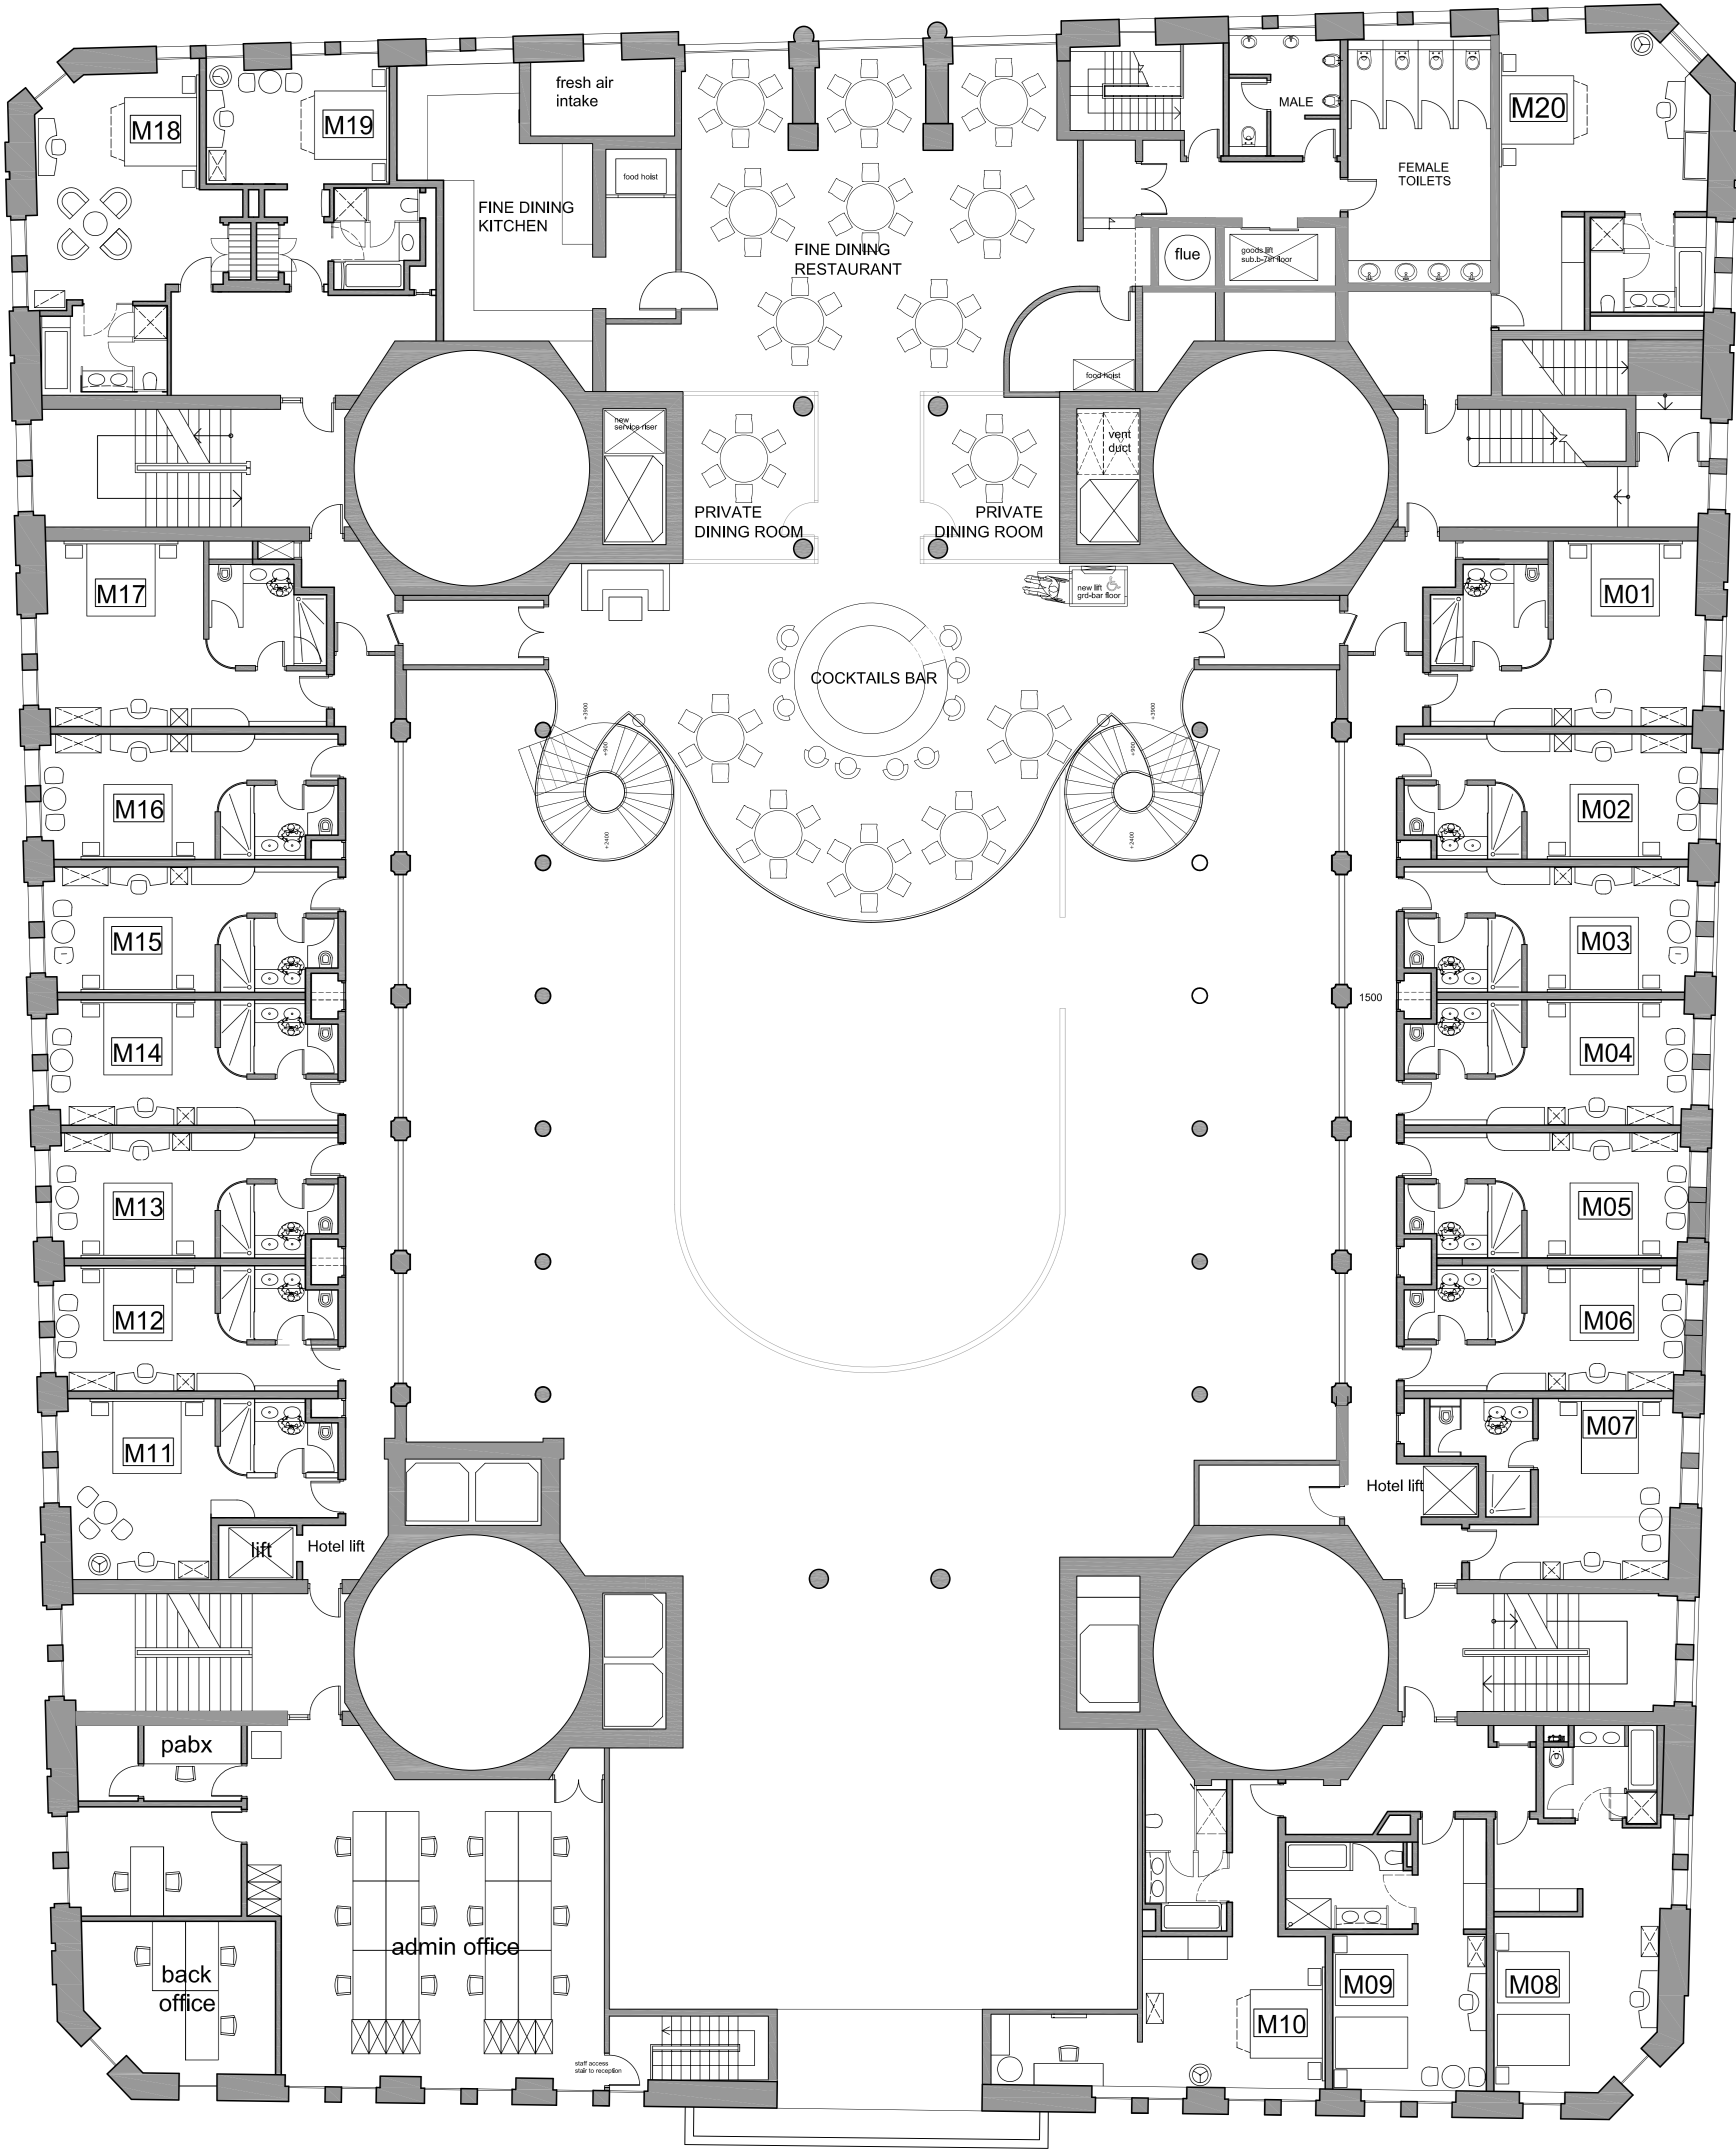


EXCHANGE PASSAGE WEST


RUMFORD STREET

EXCHANGE STREET WEST

WATER STREET

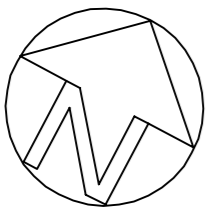

Proposed  
mezzanine floor plan

	rev : date : notes		
	client	Castlewood Property Management Ltd	date 16.11.10
	job title	Martins Hotel Liverpool	drawn / checked GMC
	drawing title	Proposed Mezzanine Floor Plan Planning	scale 1:100 @ A1
t: 028 90 45 01 05 f: 028 90 45 01 04 e: pw@povall.co.uk www.povallworthington.com		project no. 8112	drawing no. (00) 250