
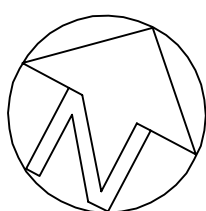


EXCHANGE PASSAGE WEST

RUMFORD STREET


EXCHANGE STREET WEST

WATER STREET

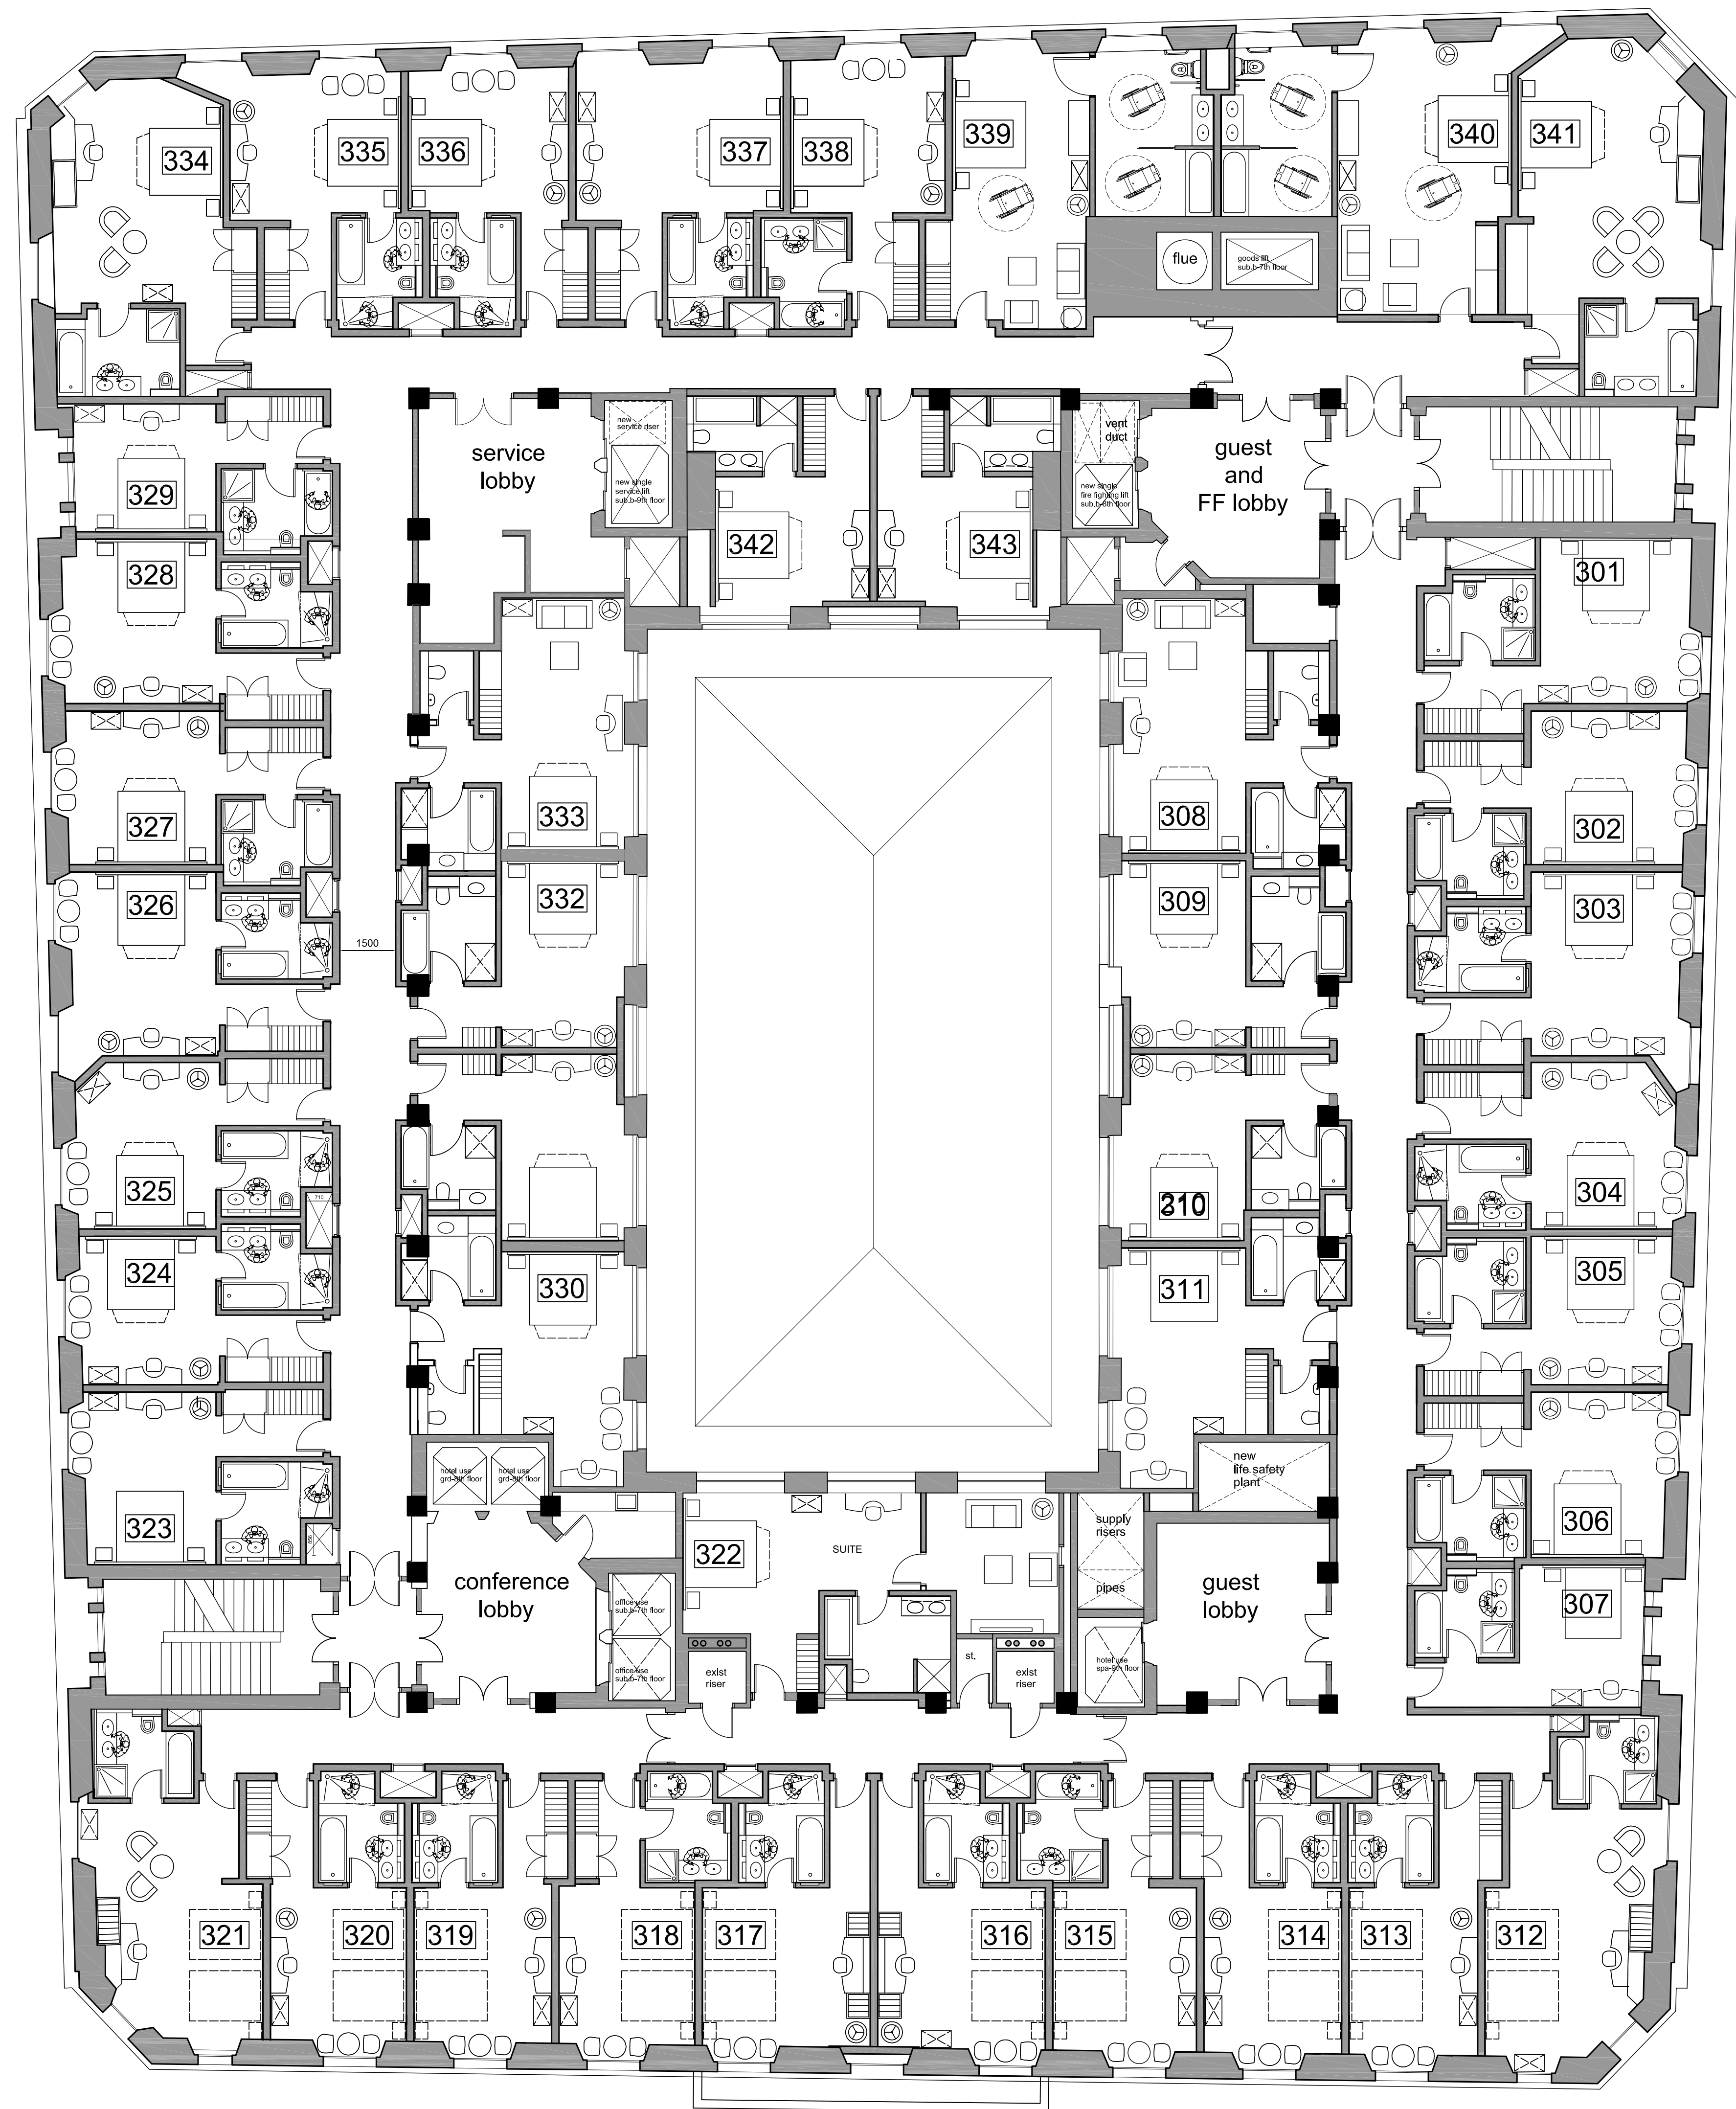

Proposed
third floor plan

povall
worthington

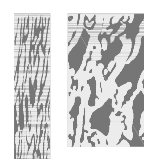

5 PILOTS VIEW
HERON ROAD
BELFAST
BT3 9LE

t: 028 90 45 01 05
f: 028 90 45 01 04
e: pw@povall.co.uk
www.povall.co.uk

rev : date : notes

Castlewood Property Management Ltd

Martins Hotel
Liverpool

Proposed Third Floor Plan
Planning

date

16.11.10

drawn/checked
GMC

scale

1:100 @ A1

project no.

8112

drawing no.

(00) 203

revision