


RUMFORD STREET

EXCHANGE PASSAGE WEST

EXCHANGE STREET WEST

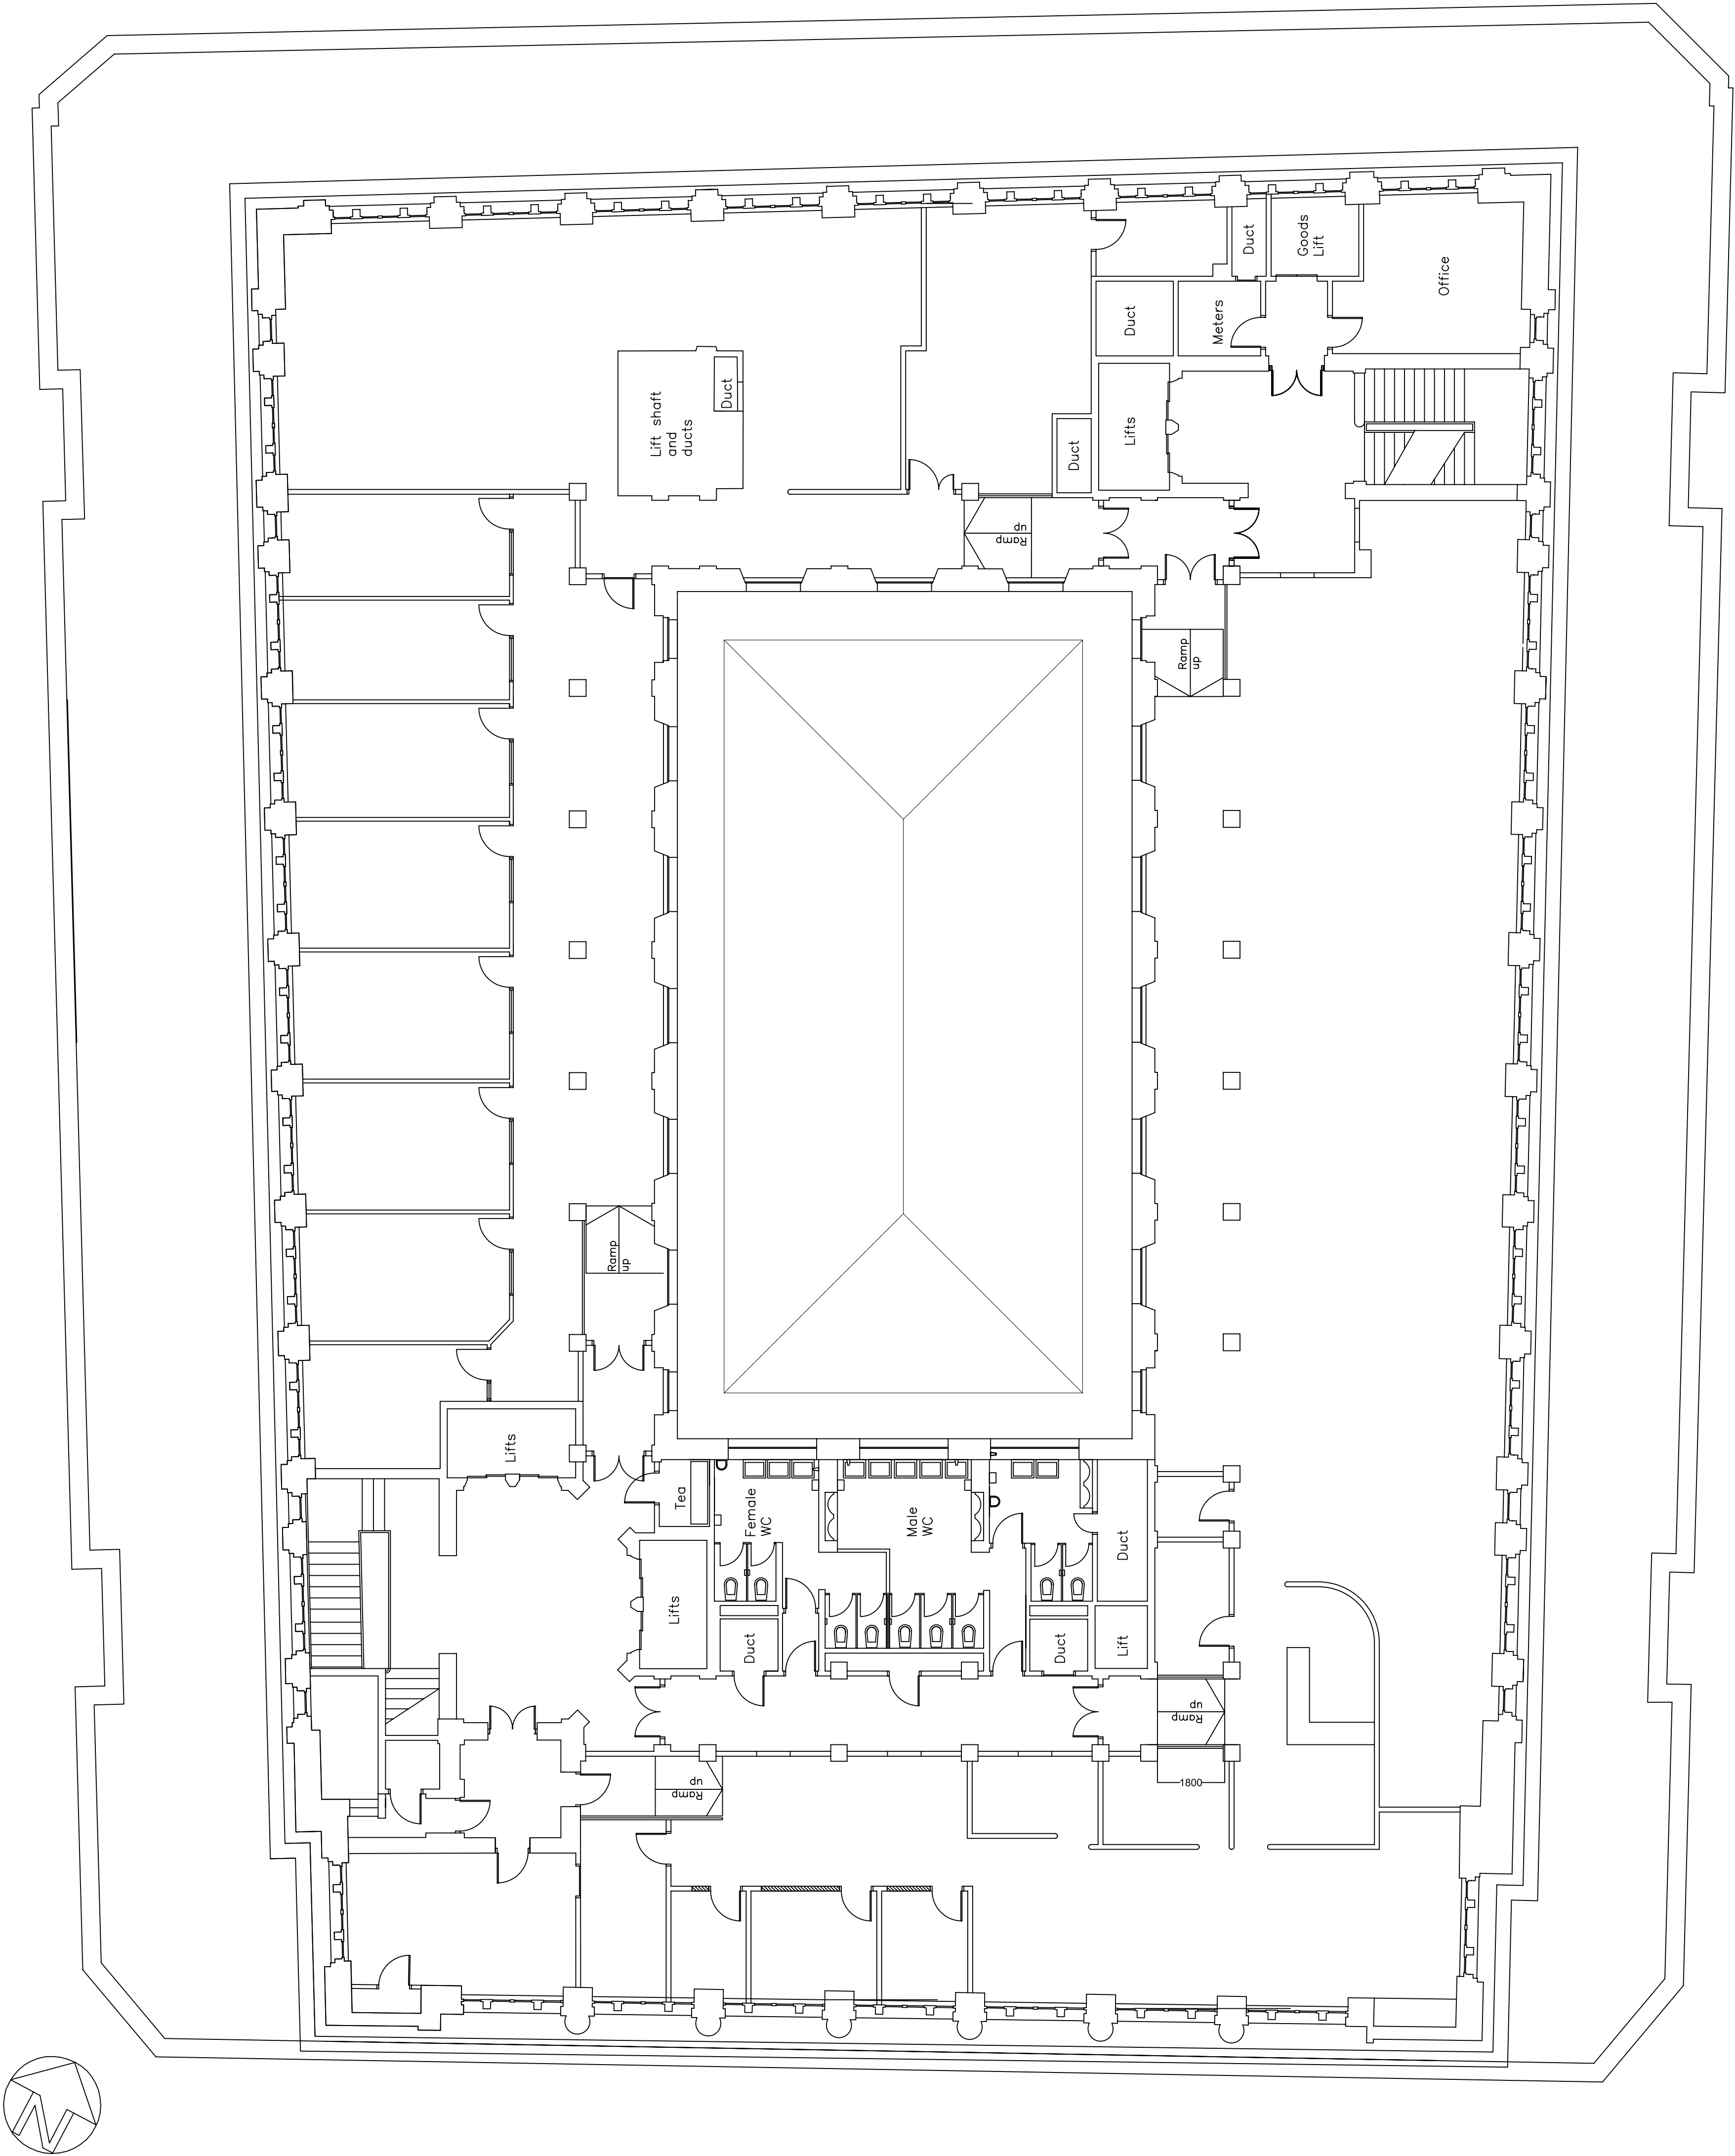

Existing sixth floor plan



5 PILOTS VIEW
HERON ROAD
BELFAST
BT3 9LE

rev : date : notes			
client	Castlewood Property Management Ltd		
date	28.07.2009		
project	Martins Hotel Liverpool		
drawn by	GMc		
scale	1:100 @ A1		
drawing title	Existing Sixth Floor Plan Planning	project no.	8112
drawing no.	(00) 109	revision	