

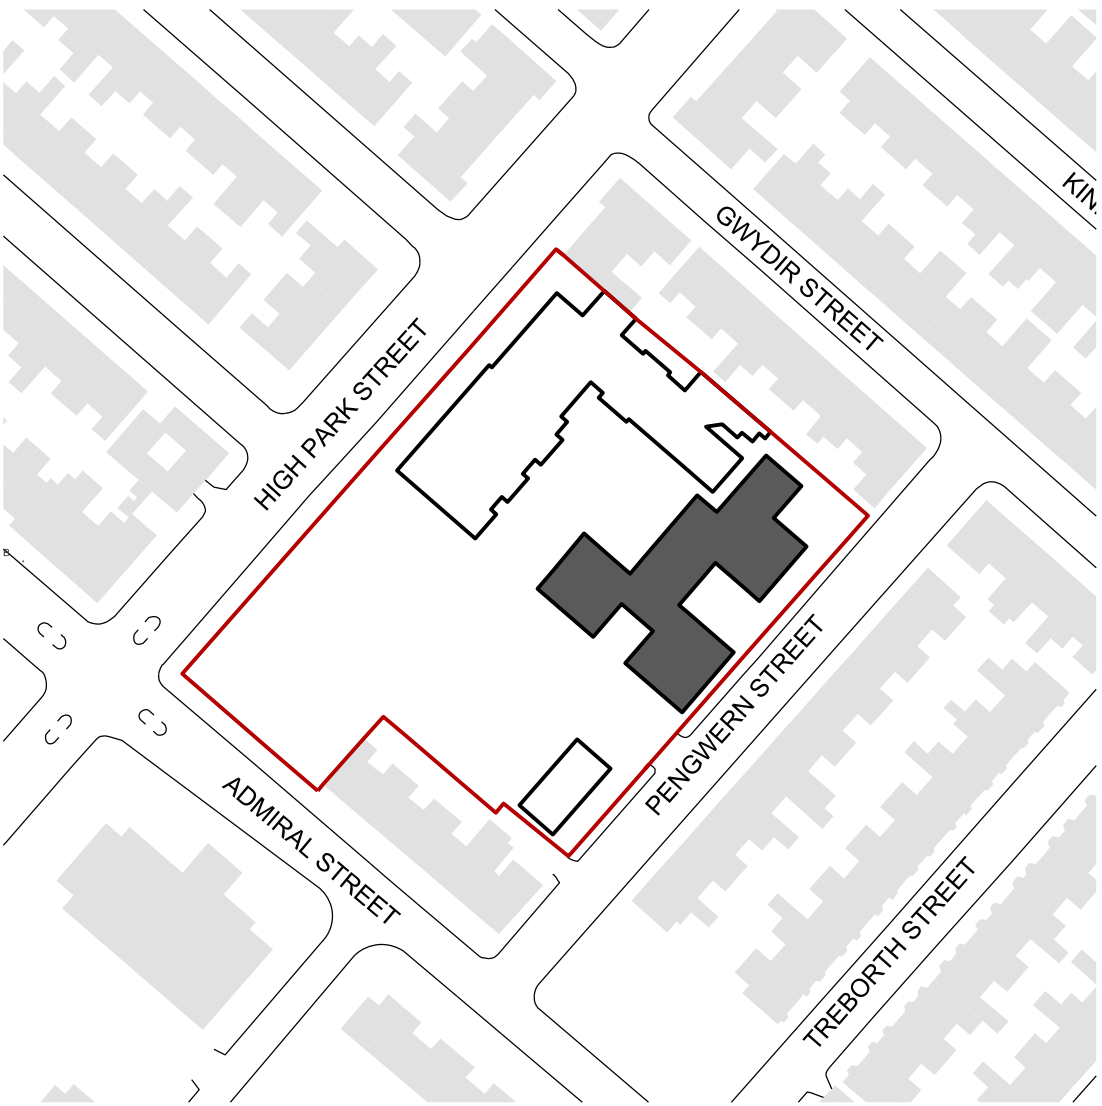


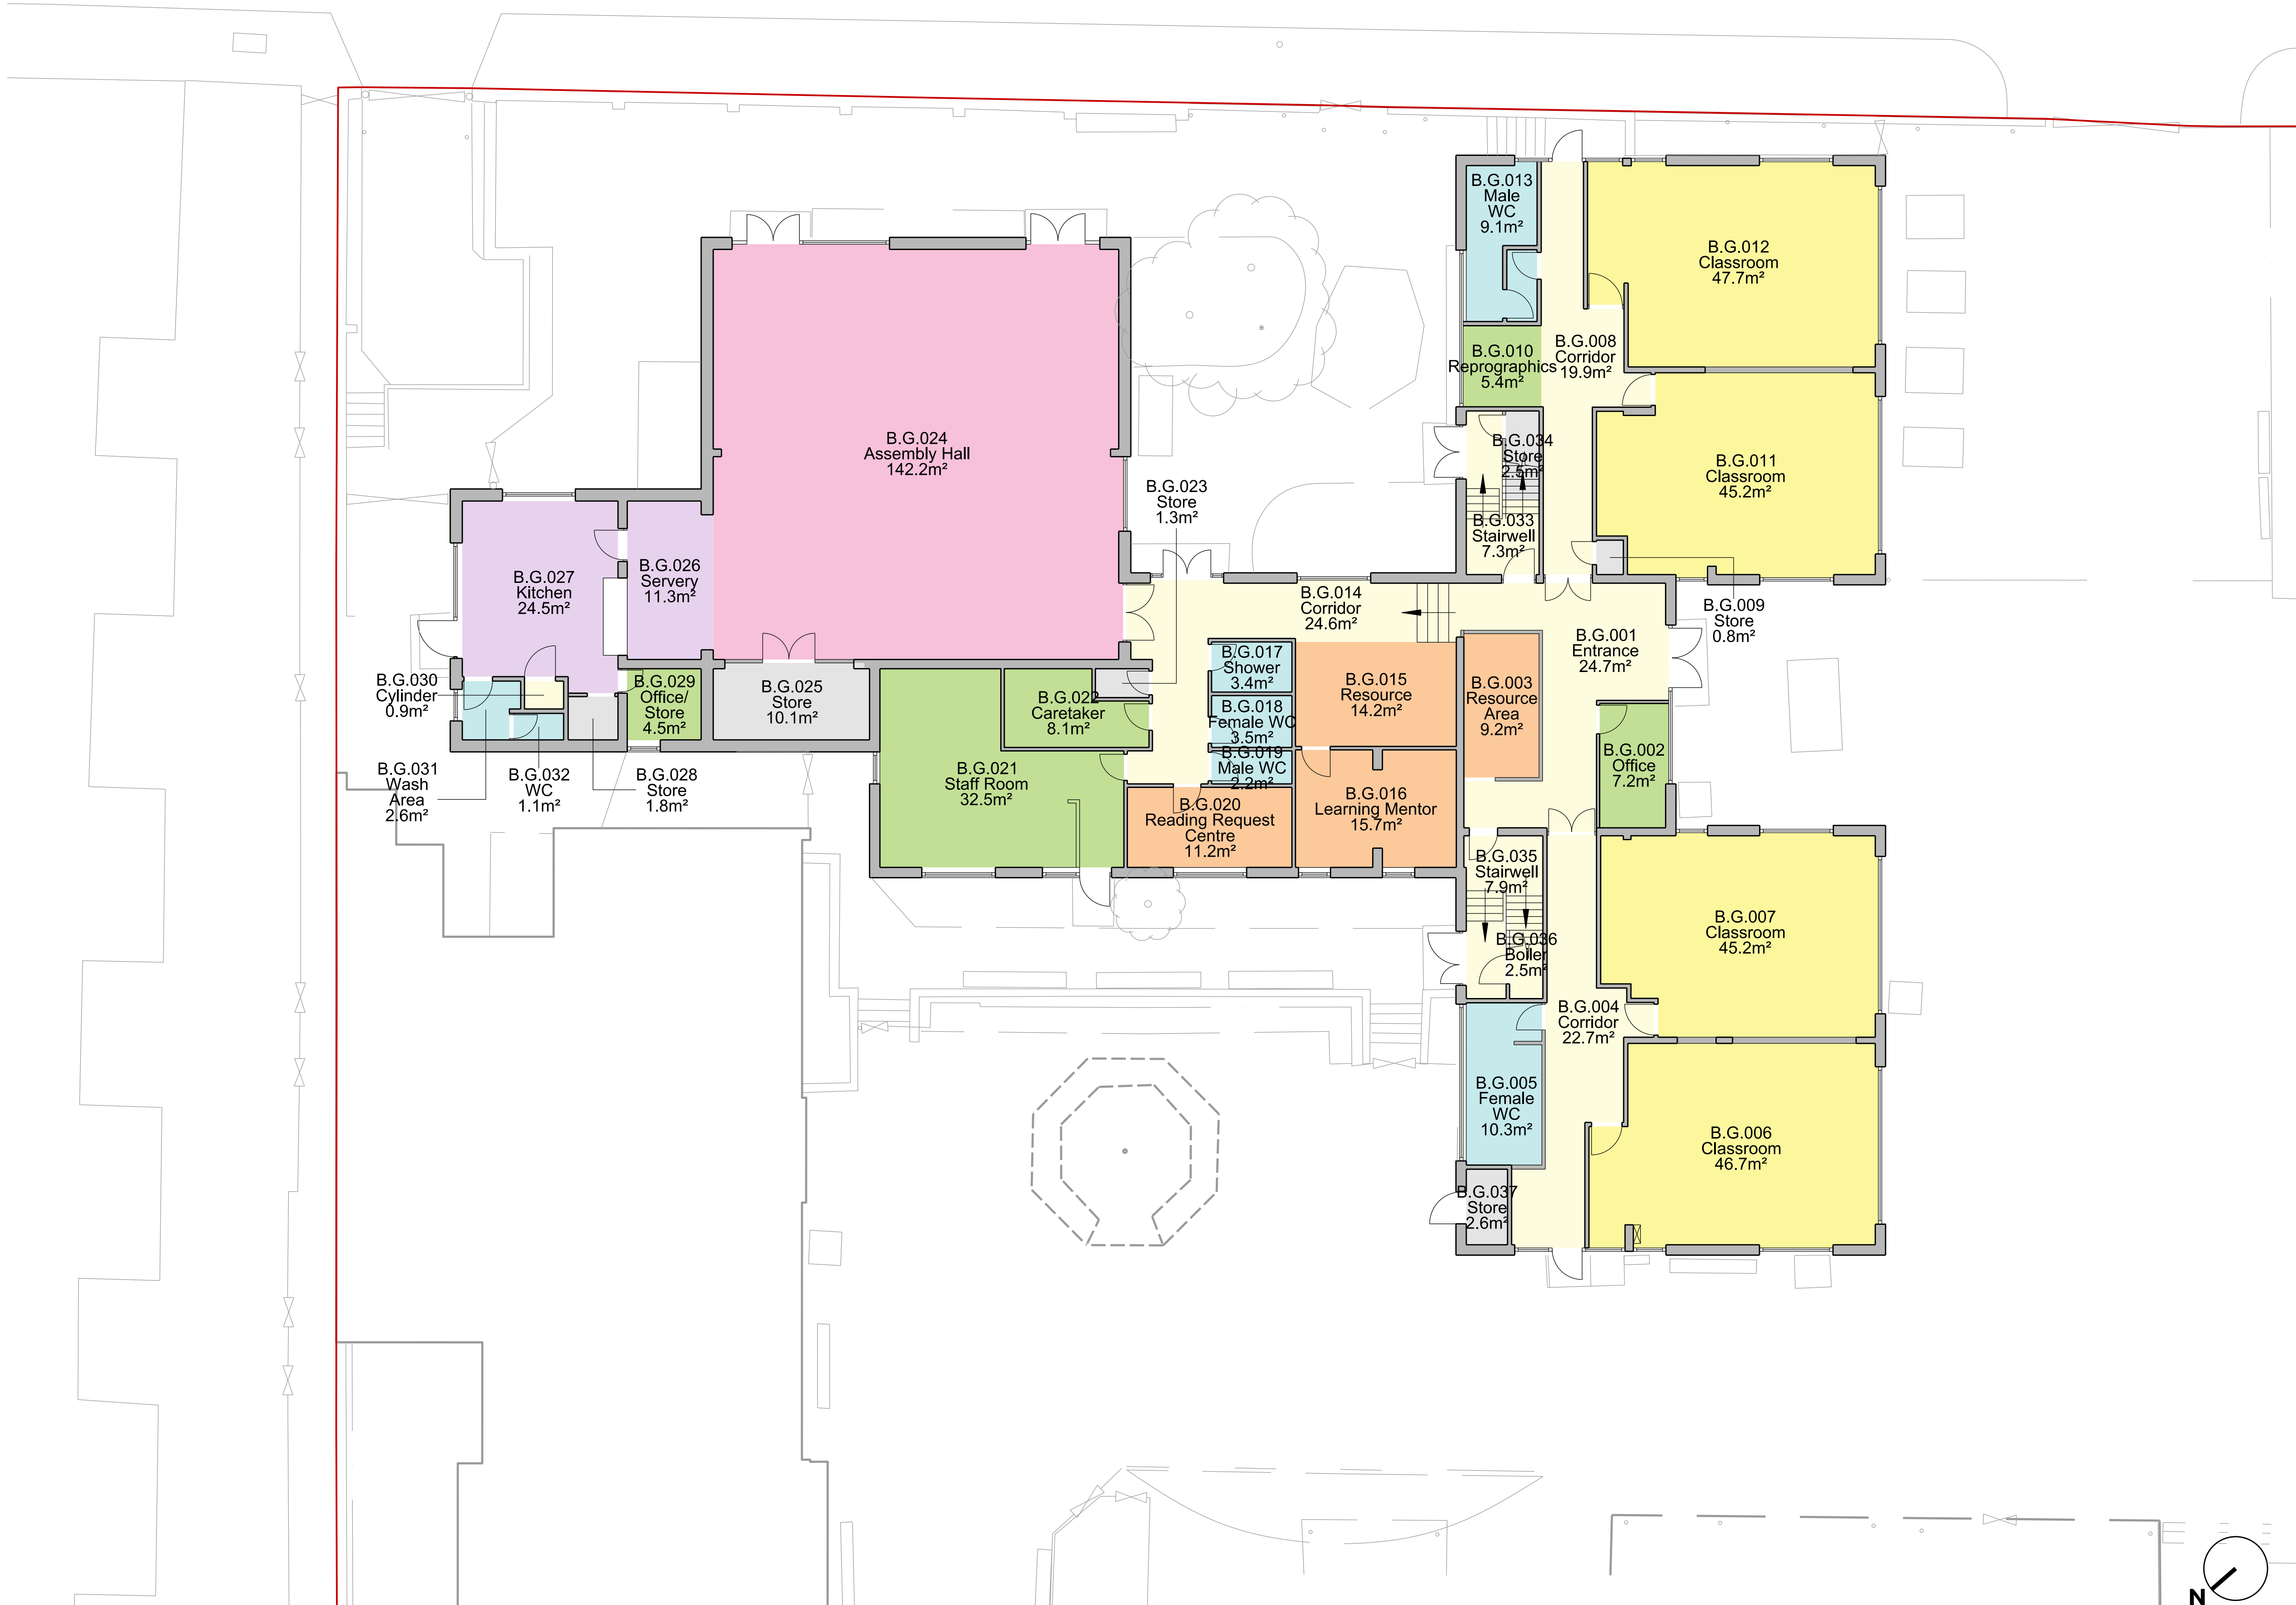

Existing Location Key Plan 1:1250

Existing Plan Key

- Basic Teaching
- Halls, Dining & PE
- Learning Resource Areas
- Staff & Administration
- Non-Net Area
- Existing Wall
- Storage
- Toilets & Personal Care
- Kitchen Facilities
- Circulation & Plant
- Site Boundary

 

Revision	Description	By	Date
P01	Issued for Planning	JS	17/08/15

Revision	Description	By	Date

Notes:
DO NOT SCALE. Use figured dimensions only. The contractor is requested to check all dimensions before the work is put in hand. Copyright of this drawing belongs solely to K2 Architects Ltd ©. This drawing must only be used for the purpose for which it is supplied and its contents must not be reproduced for any purpose without written permission. Areas indicated, or areas calculated from this drawing should be used for valuation purposes or as the basis for development contracts. K2 Architects is a limited company registered in England and Wales. Number 603 3123

k2architects

Compton House, 18 School Lane, Liverpool, L1 3BT
T: 0151 706 9560 W: www.k2architects.co.uk

Drawn	JS	Project	St Silas C of E Primary School
Date	May 2015		High Park Street
Checked	CD		Liverpool, L8 3TR
Date	May 2015	Drg Title	Juniors
			Existing Ground Floor Plan
Scale	1:100 @ A1	Drg No.	K2_159_(0-)_A425
Status	Planning	Rev	P01