
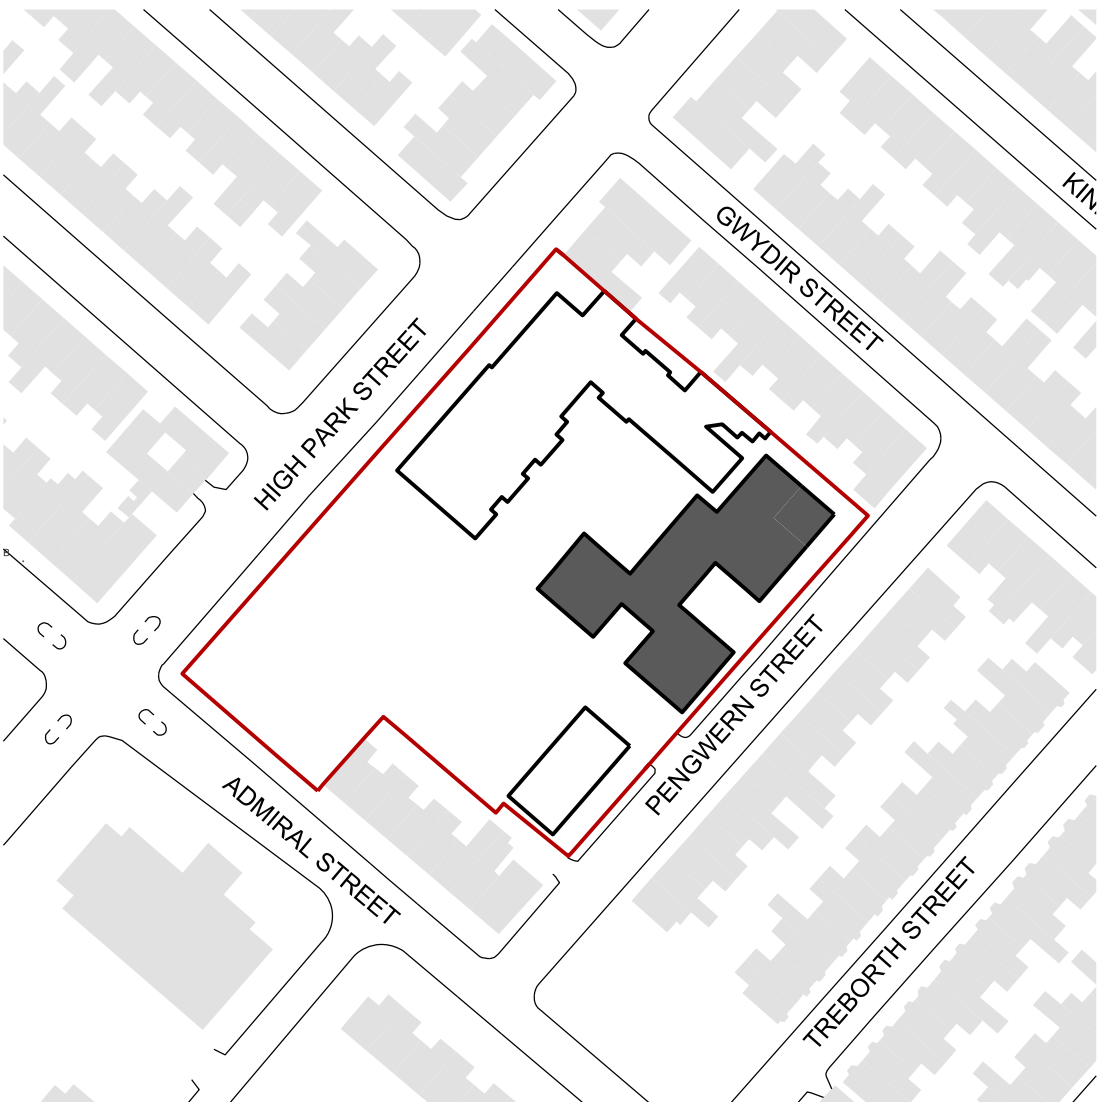


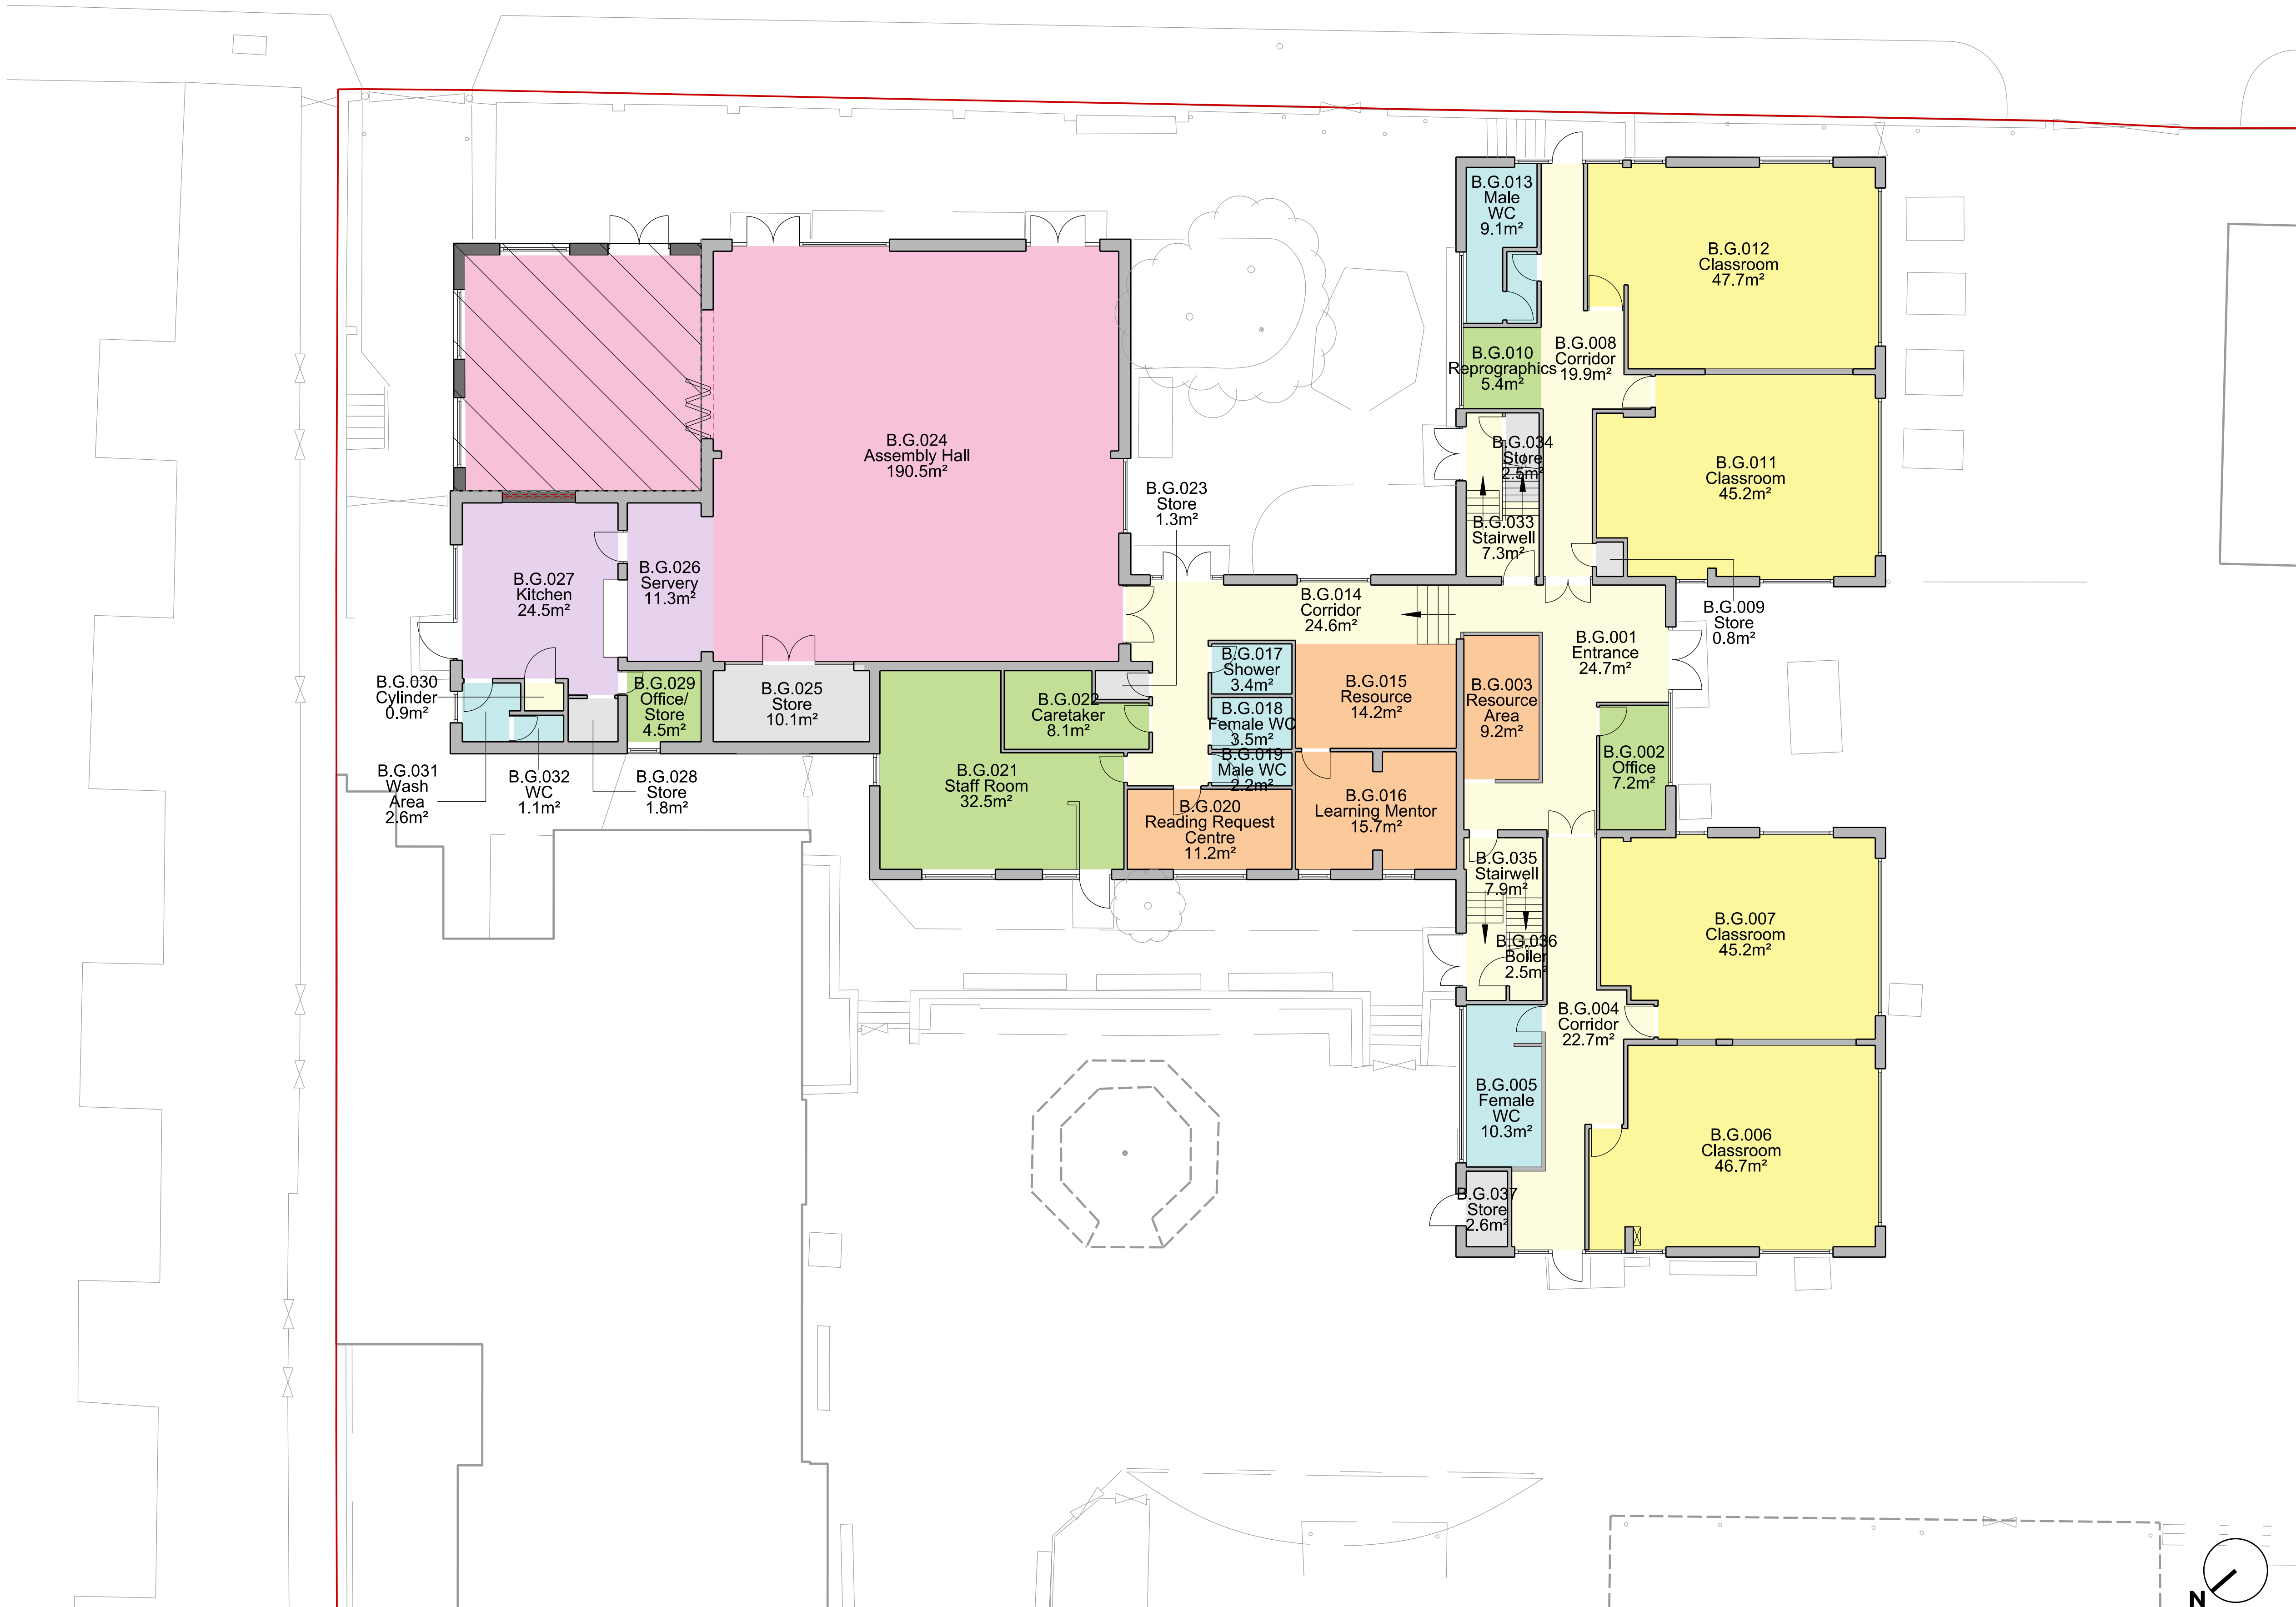


Proposed Location Key Plan

1:1250

Proposed Plan Key

- | | |
|-------------------------|-------------------------|
| Basic Teaching | Storage |
| Halls, Dining & PE | Toilets & Personal Care |
| Learning Resource Areas | Kitchen Facilities |
| Staff & Administration | Circulation & Plant |
| Non-Net Area | Site Boundary |
| Existing Wall | Proposed Wall |
| Building Extension | Demolition Work |

1:100

 

Revision	Description	By	Date
P01	Issued for Planning	JS	17/08/15

Revision	Description	By	Date

Notes:
DO NOT SCALE. Use figured dimensions only. The contractor is requested to check all dimensions before the work is put in hand. Copyright of this drawing belongs solely to K2 Architects Ltd ©. This drawing must only be used for the purpose for which it is supplied and its contents must not be reproduced for any purpose without written permission. Areas indicated, or areas calculated from this drawing should be used for valuation purposes or as the basis for development contracts. K2 Architects is a limited company registered in England and Wales. Number 603 3123



Compton House, 18 School Lane, Liverpool, L1 3BT
T: 0151 706 9560 W: www.k2architects.co.uk

Drawn	JS
Date	May 2015
Checked	CD
Date	May 2015
Scale	1:100 @ A1
Status	Planning

Project	St Silas C of E Primary School
	High Park Street
	Liverpool, L8 3TR
Drg Title	Juniors
	Proposed Ground Floor Plan
Drg No.	K2_159_(0-)_A428
Rev	P01