


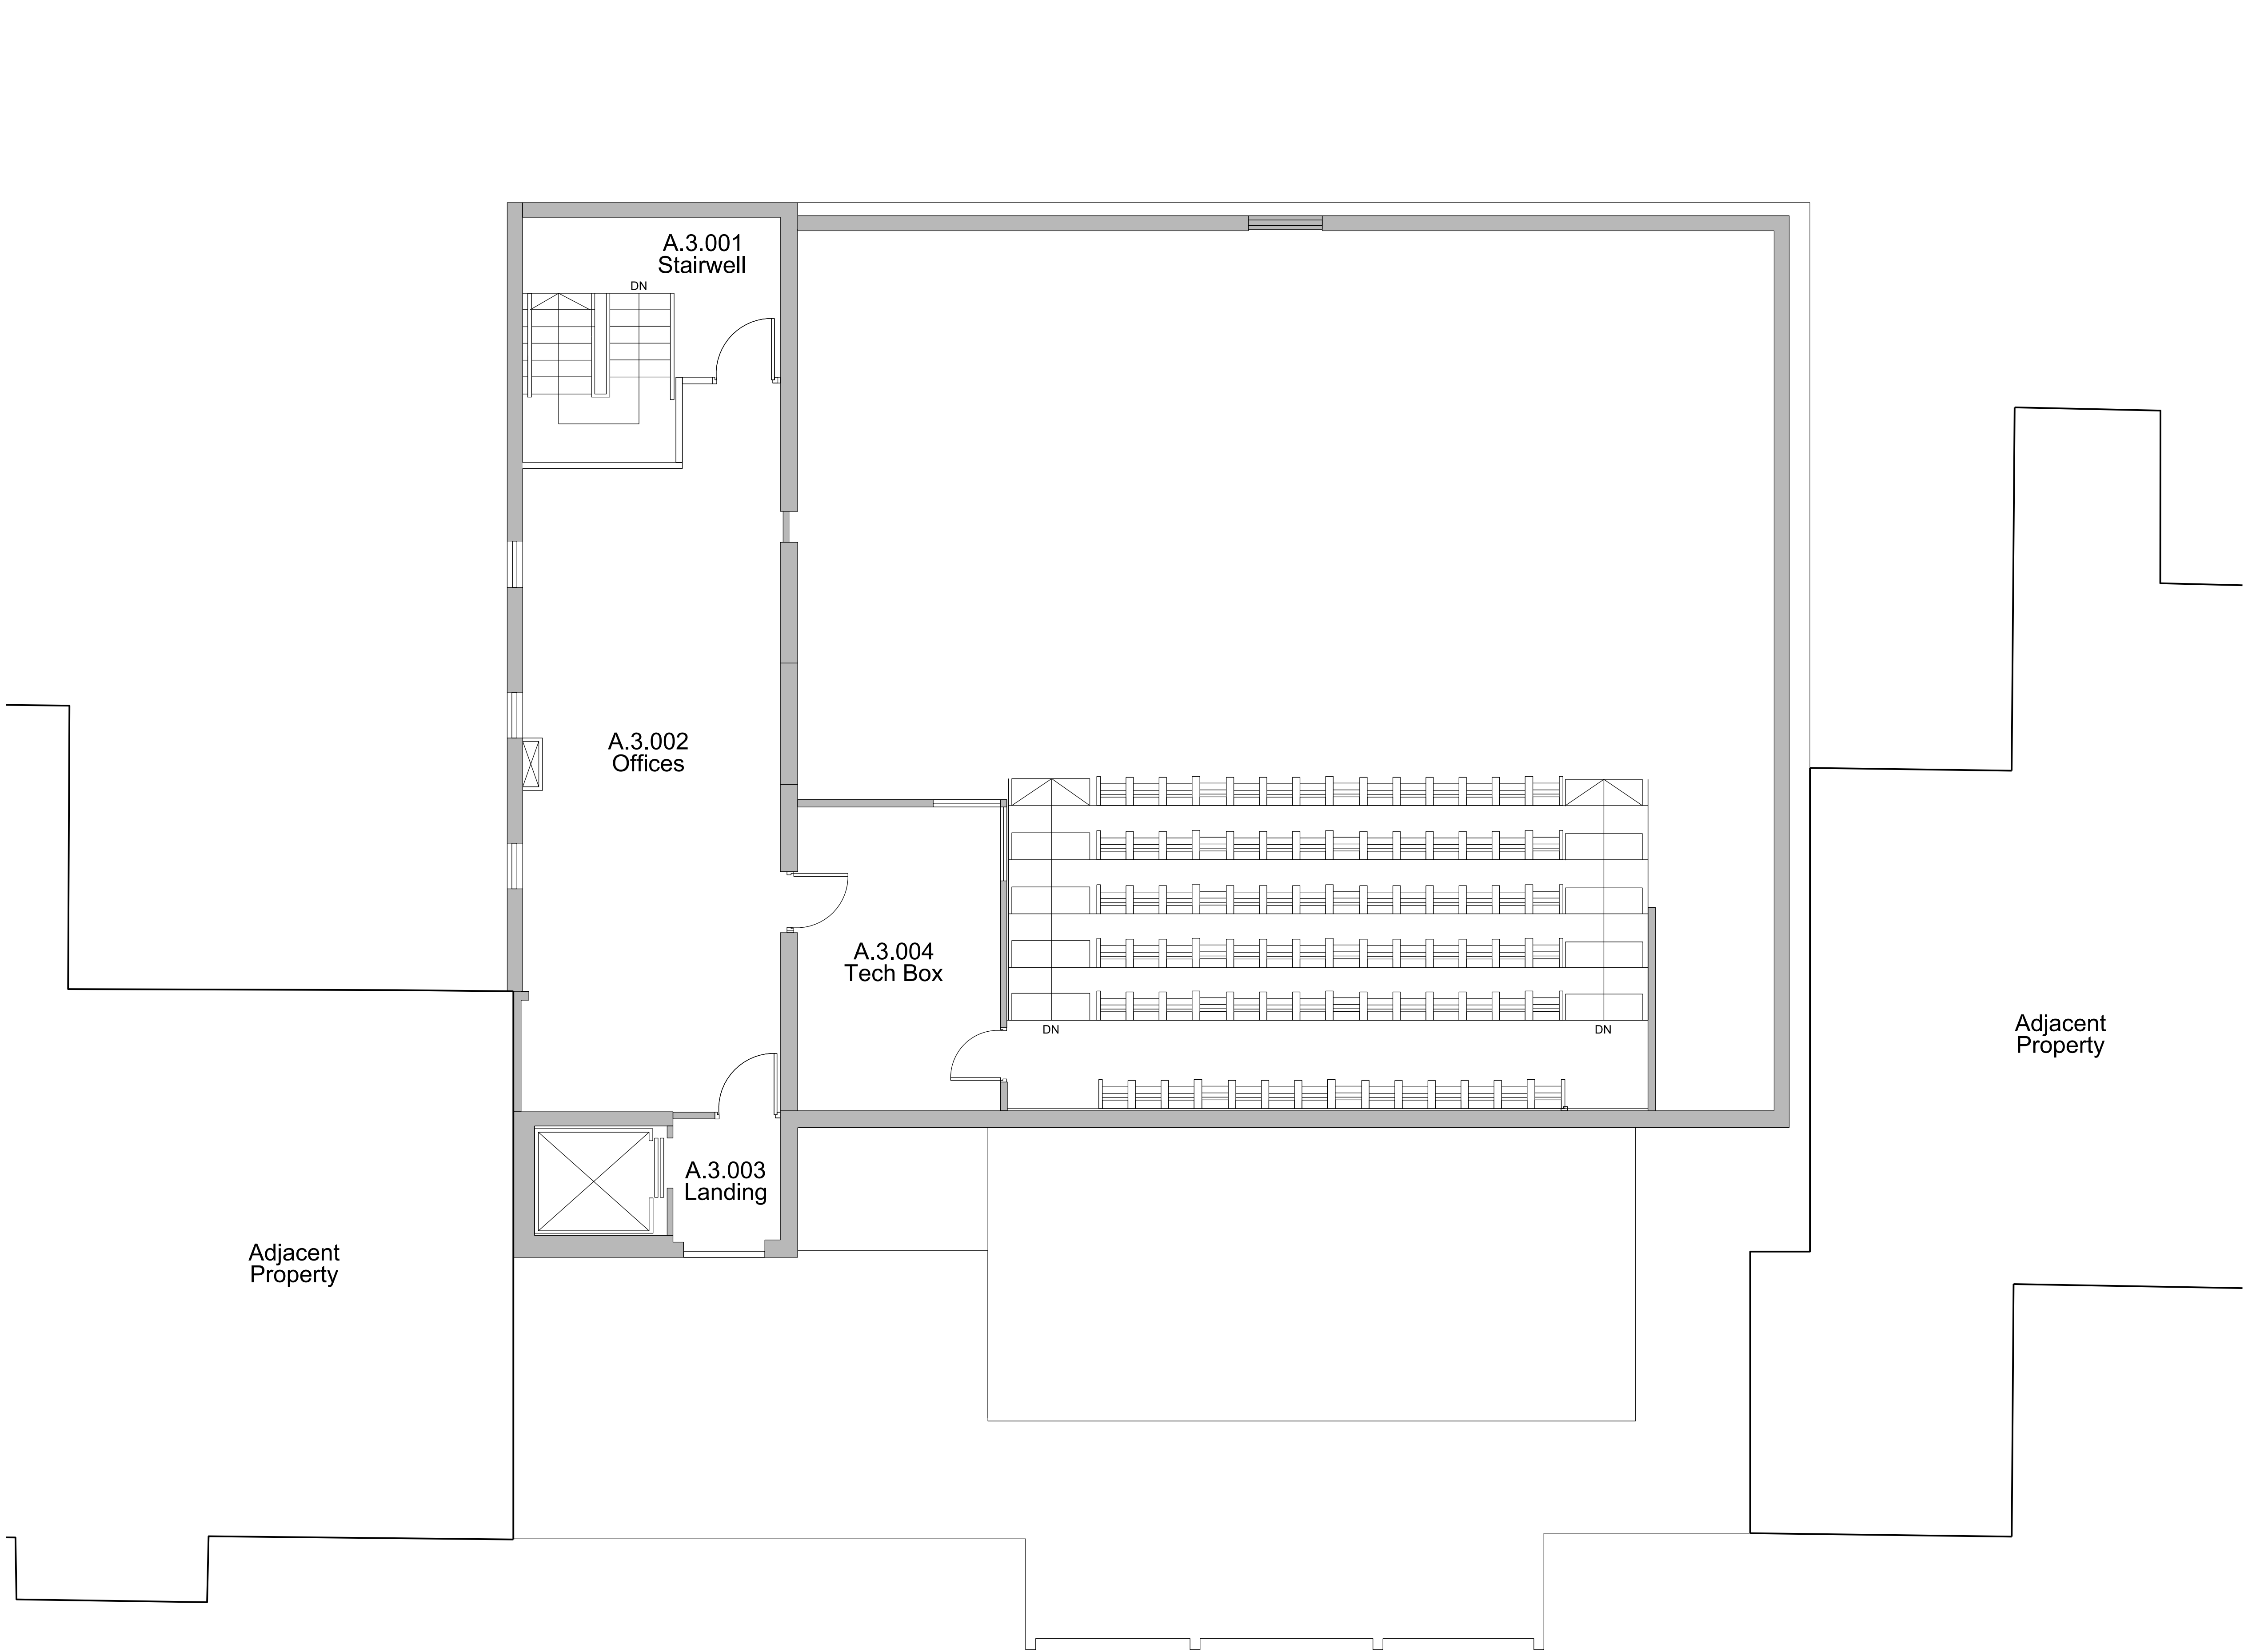

Existing Location Key Plan

1:1000

Existing Plan Key


Existing Wall

Adjacent Property

Adjacent Property

Note:
Building Record Drawings provided by Unity Theatre.
These drawings provide an illustrative overview of the existing building only.

The contractor is requested to check the accuracy of the drawings and dimensions before work is put in hand and report any discrepancies to the architects for rectification as soon as is practically possible.

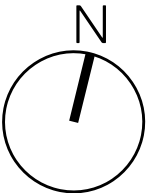

1:50



Revision	Description	By	Date				
P01	Issued for Planning	RLJ	15/04/16				

ISO 9001 Quality Assurance		
Drawn	MW	
	April 2016	
Checked	RLJ	
	April 2016	
Approved	KH	
	April 2016	

K2

www.k2architects.co.uk 0151 706 9560

Project	Unity Theatre	Scale	1:50 @ A1
	Unity Theatre 1 Hope Place		
	Liverpool L1 9BG		
Drg Title	Existing Third Floor Plan	Status	Planning
Drg Number	K2_213_(0-)_A204	Revision	P01