


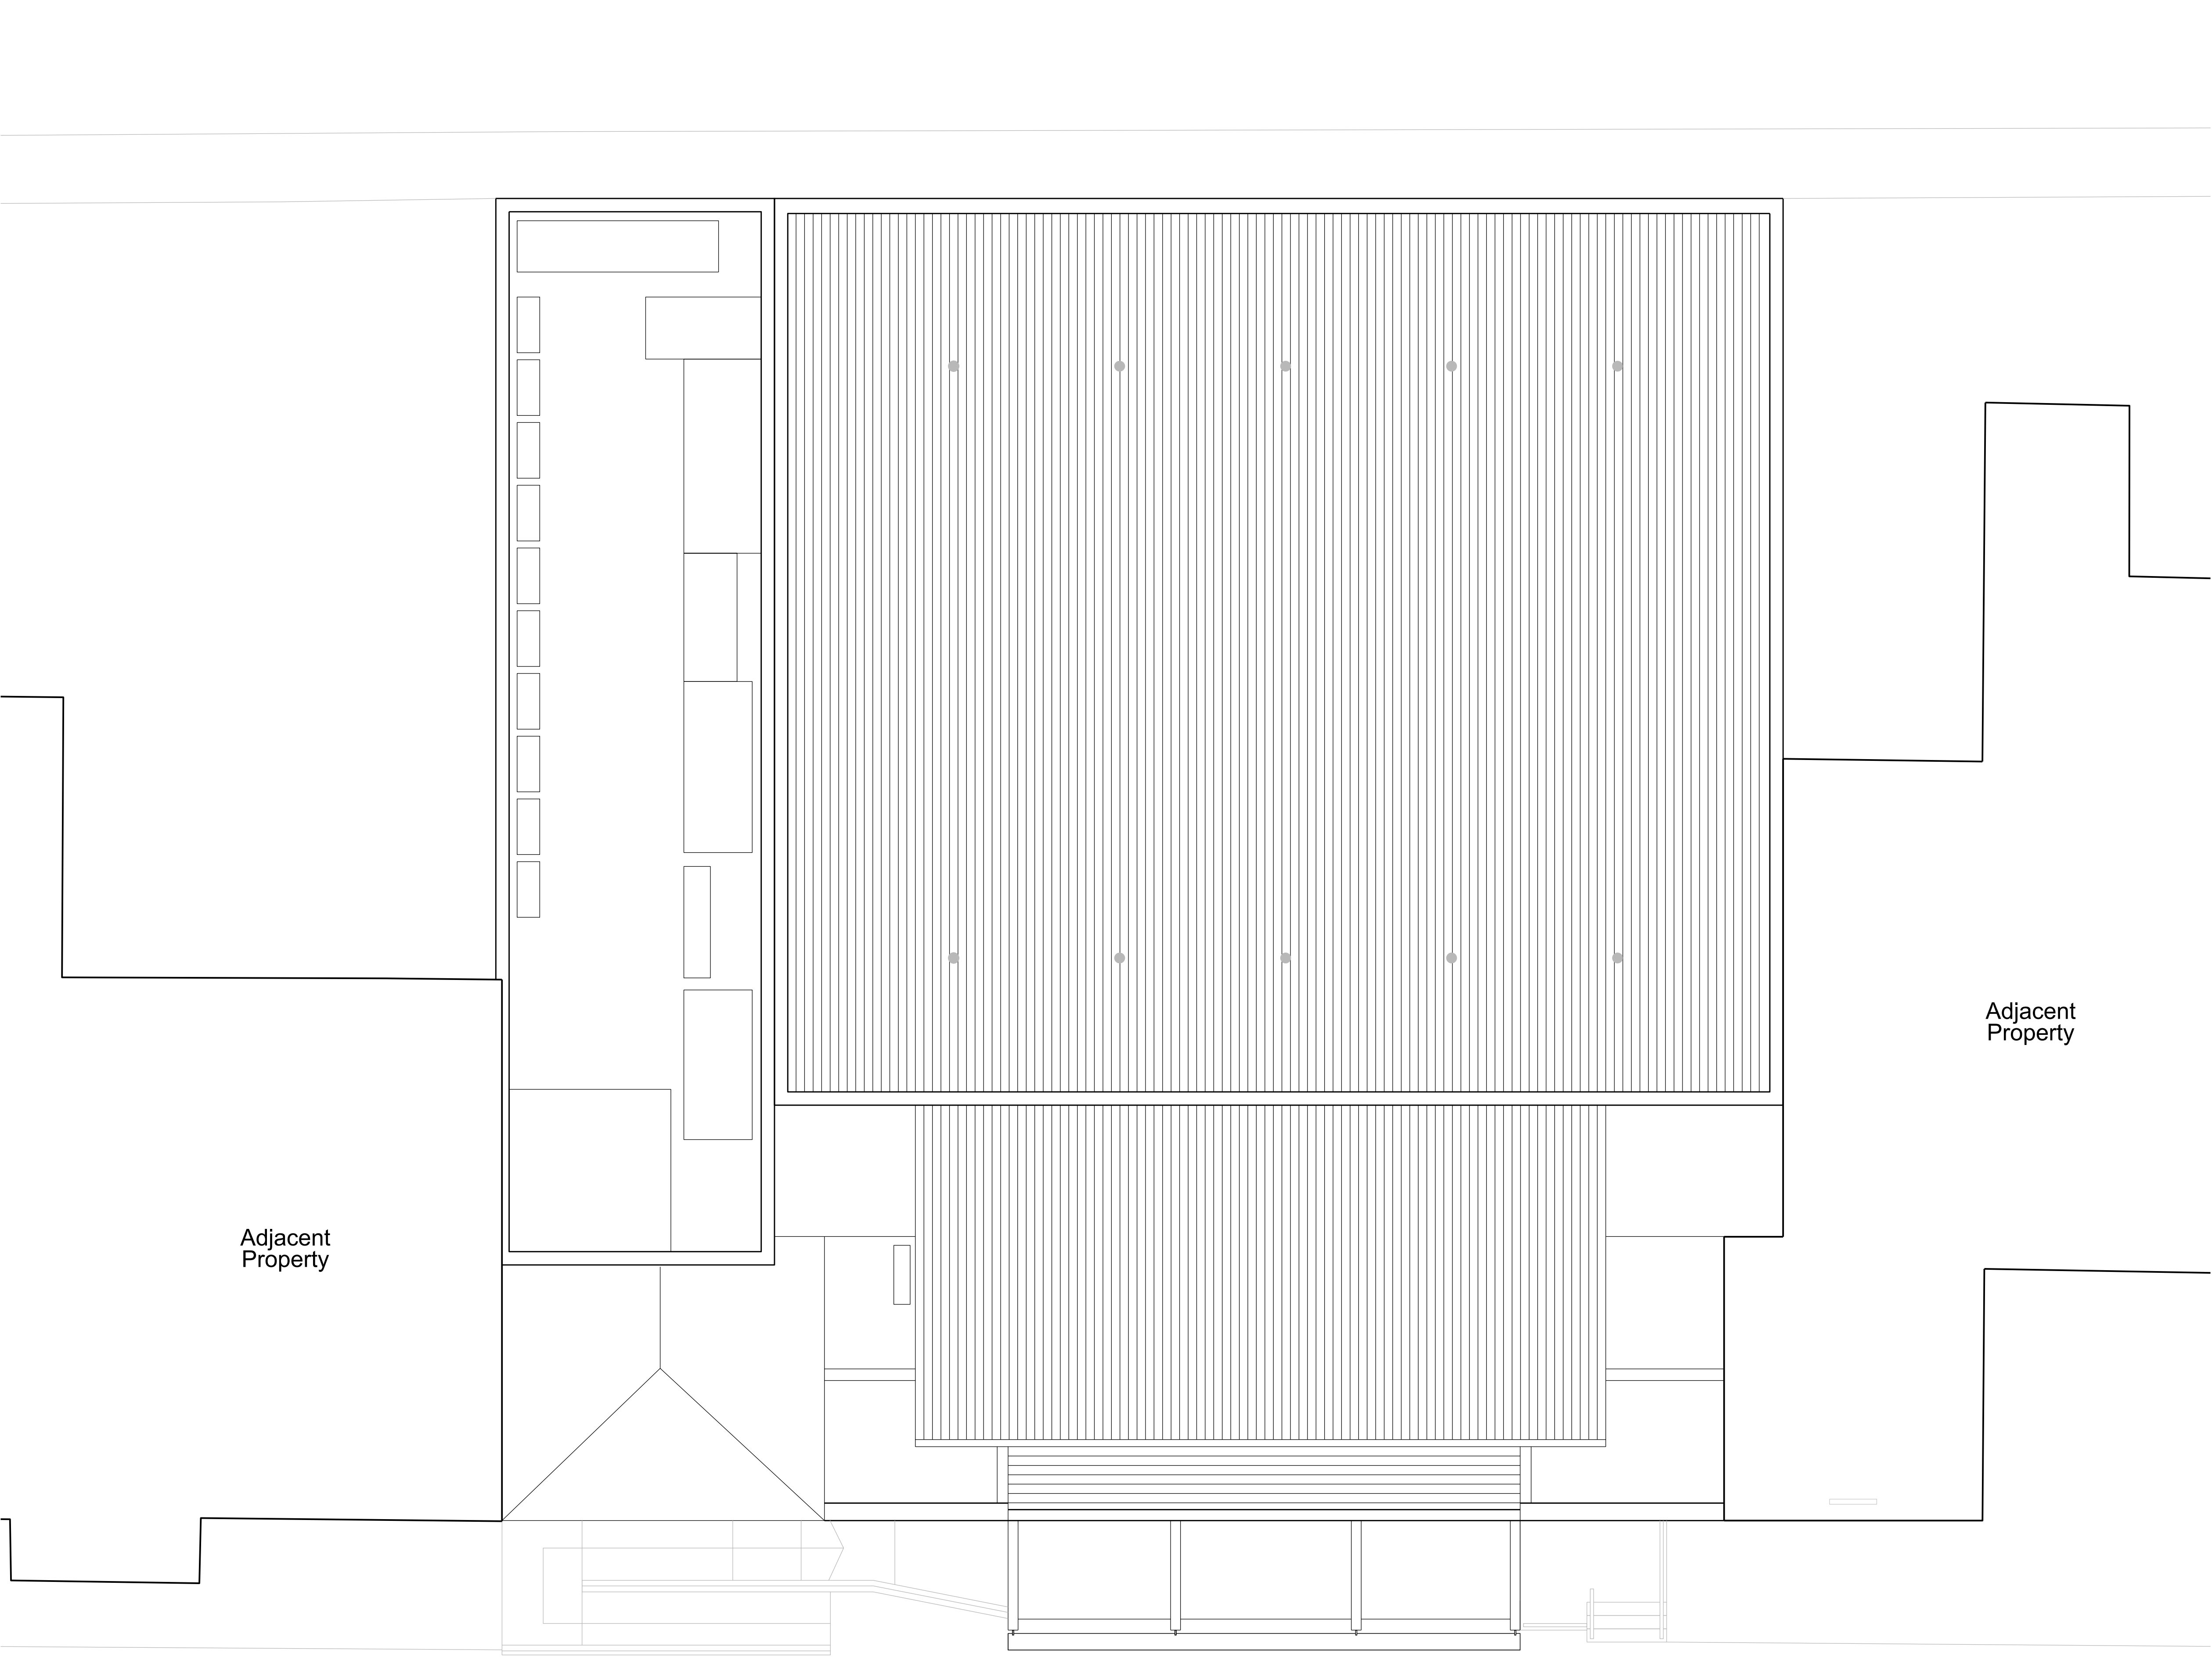

Proposed Location Key Plan


1:1000

Proposed Plan Key

- Existing Wall
- Proposed Wall
- Demolition Work
- Site Boundary
- New Floor Slab

**Note:**  
Building Survey Record Drawings provided by Unity Theatre.  
These drawings provide an illustrative overview of the design intent only.

The contractor is requested to check the accuracy of the drawings and dimensions before work is put in hand and report any discrepancies to the architects for rectification as soon as is practically possible.

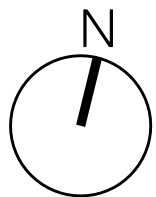

1:50



| Revision | Description         | By  | Date     |  |  |  |  |
|----------|---------------------|-----|----------|--|--|--|--|
| P01      | Issued for Planning | RLJ | 15/04/16 |  |  |  |  |
|          |                     |     |          |  |  |  |  |
|          |                     |     |          |  |  |  |  |
| ISO 9001 Quality Assurance |                   |
|----------------------------|-------------------|
| Drawn                      | MW<br>April 2016  |
| Checked                    | RLJ<br>April 2016 |
| Approved                   | KH<br>April 2016  |

DO NOT SCALE. Use figured dimensions only. The contractor is requested to check all dimensions before the work is put in hand. Copyright of this drawing belongs solely to K2 Architects Ltd. This drawing must only be used for the purpose for which it is supplied and its contents must not be reproduced for any purpose without written permission. Areas indicated, or areas calculated from this drawing should be used for valuation purposes or as the basis for development contracts. K2 Architects is a limited company registered in England and Wales. Number 603 3123

**K2**  
www.k2architects.co.uk 0151 706 9560

|            |                                                |          |           |
|------------|------------------------------------------------|----------|-----------|
| Project    | Unity Theatre                                  | Scale    | 1:50 @ A1 |
|            | Unity Theatre 1 Hope Place<br>Liverpool L1 9BG |          |           |
| Drg Title  | Proposed Roof Plan                             | Status   | Planning  |
| Drg Number | K2_213_(0-)_A305                               | Revision | P01       |