



Note


Drawing to be read in conjunction with other architects and engineers drawings, specification and bill of quantities.

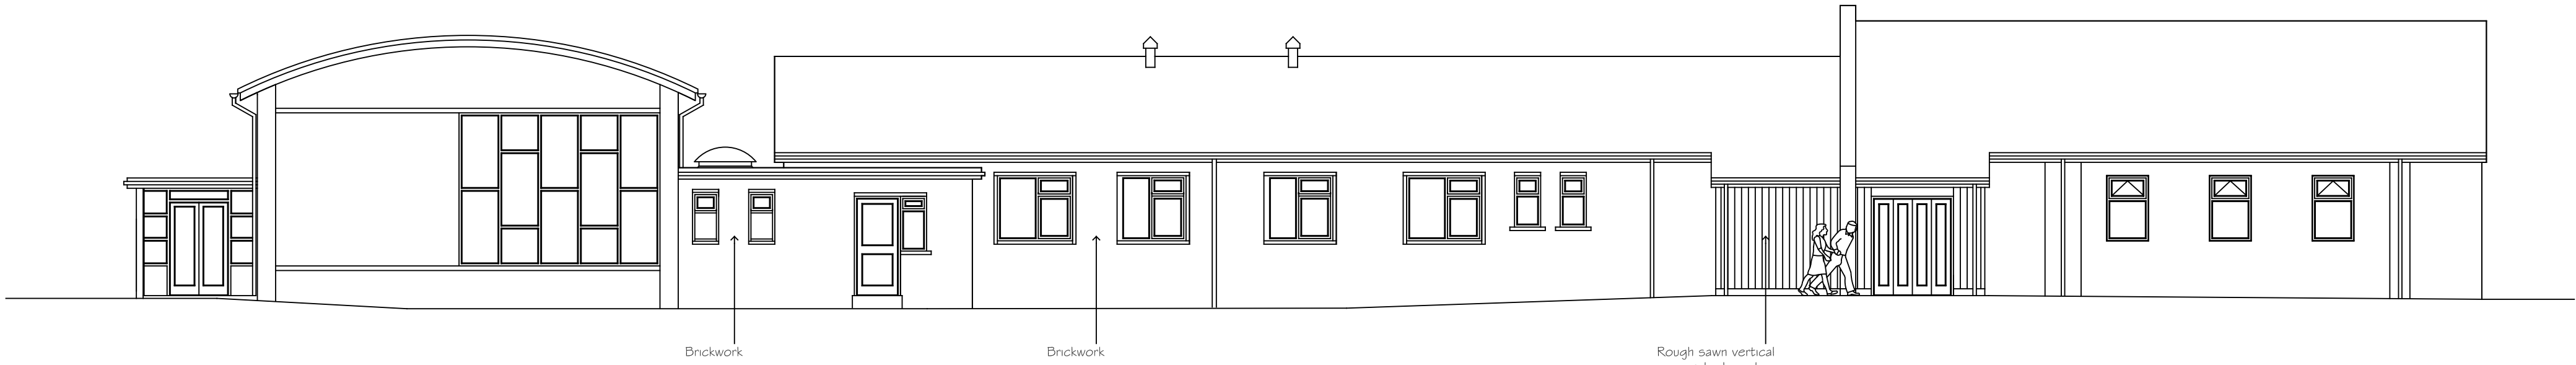

EXISTING SOUTH ELEVATION

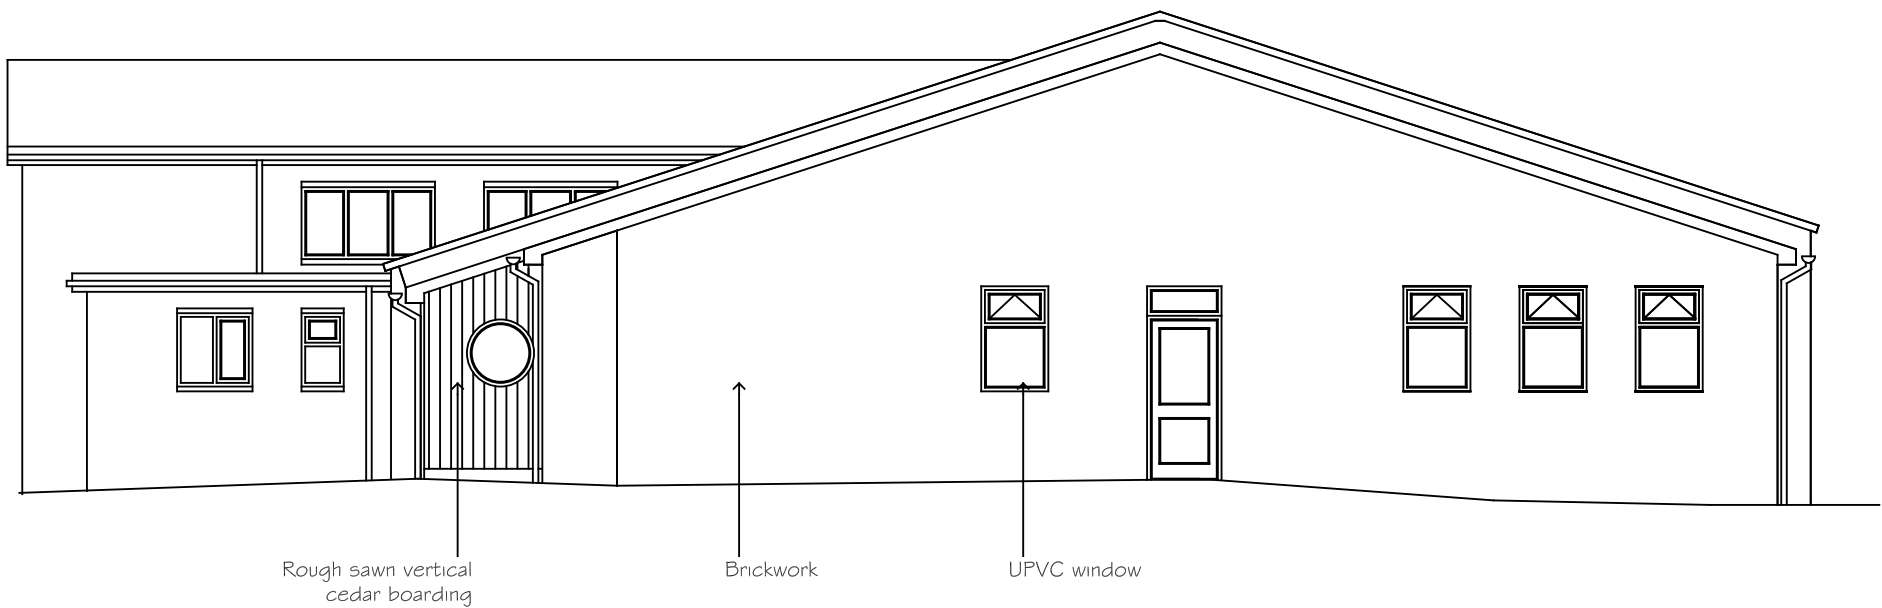

EXISTING WEST ELEVATION

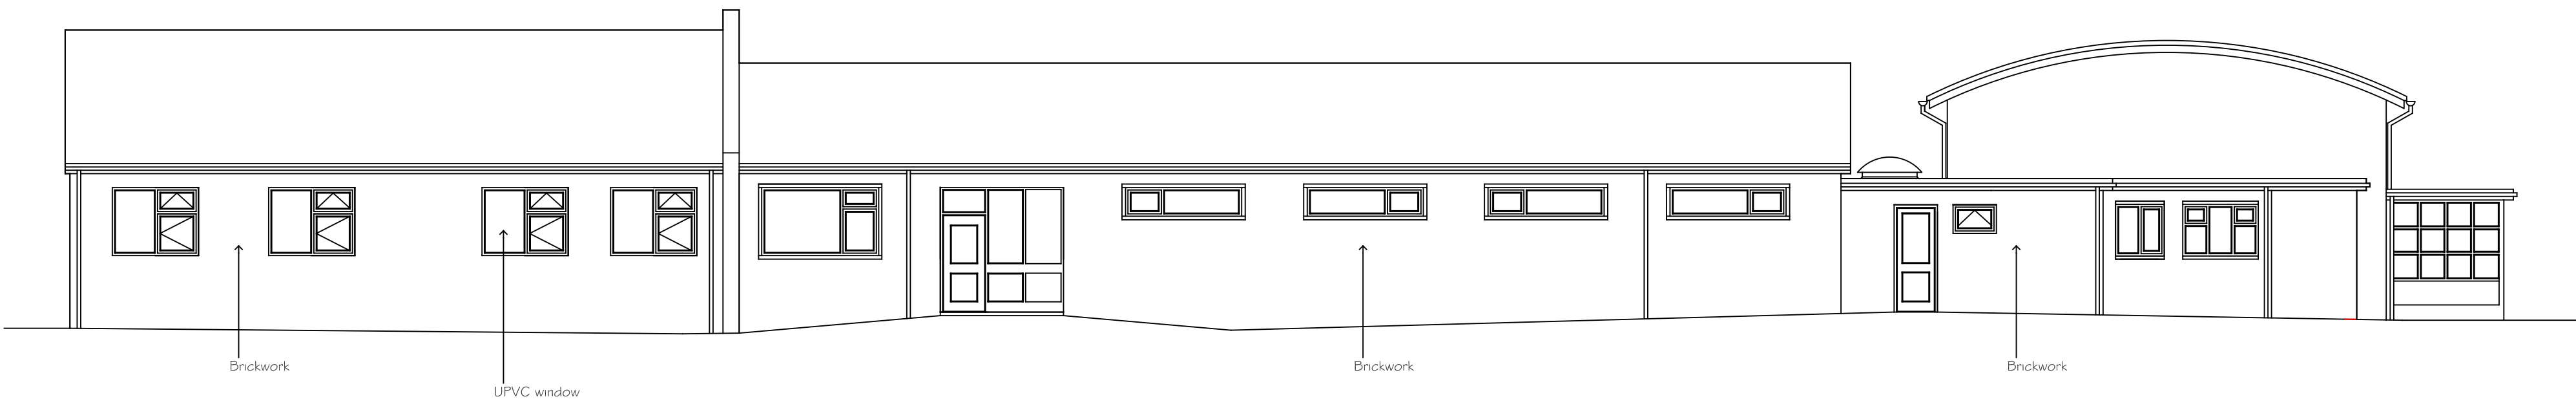

EXISTING NORTH ELEVATION



EXISTING EAST ELEVATION

EXISTING ELEVATIONS
SCALE 1:100

a	plant room size modified following engineers comments, and client change to external leaf	mec	10.02.15
rev	comments	initials	date

merseydesigngroup

architects
interior designers
strategy planners
quantity surveyors
cdm co-ordinators

Mersey Design Group Ltd
Cleveland House
41 Shaw Street
Liverpool L6 1HL

telephone: 0151 207 9431
facsimile: 0151 207 9447
e: mdg@merseydesigngroup.co.uk
w: www.merseydesigngroup.co.uk

client
Mersey Care NHS Trust

project
New Boiler Plant Rooms
Smithdown Health Park
Kevin White Unit, and the York Centre

content
YORK CENTRE
EXISTING ELEVATIONS

scale 1:100	sheet A1	date 10/02/15	drawn by MEC	checked MEC
project number 154-301	drawing number LJ-001	rev A		
purpose of issue Planning				