



Note


Drawing to be read in conjunction with other architects and engineers drawings, specification and bill of quantities.

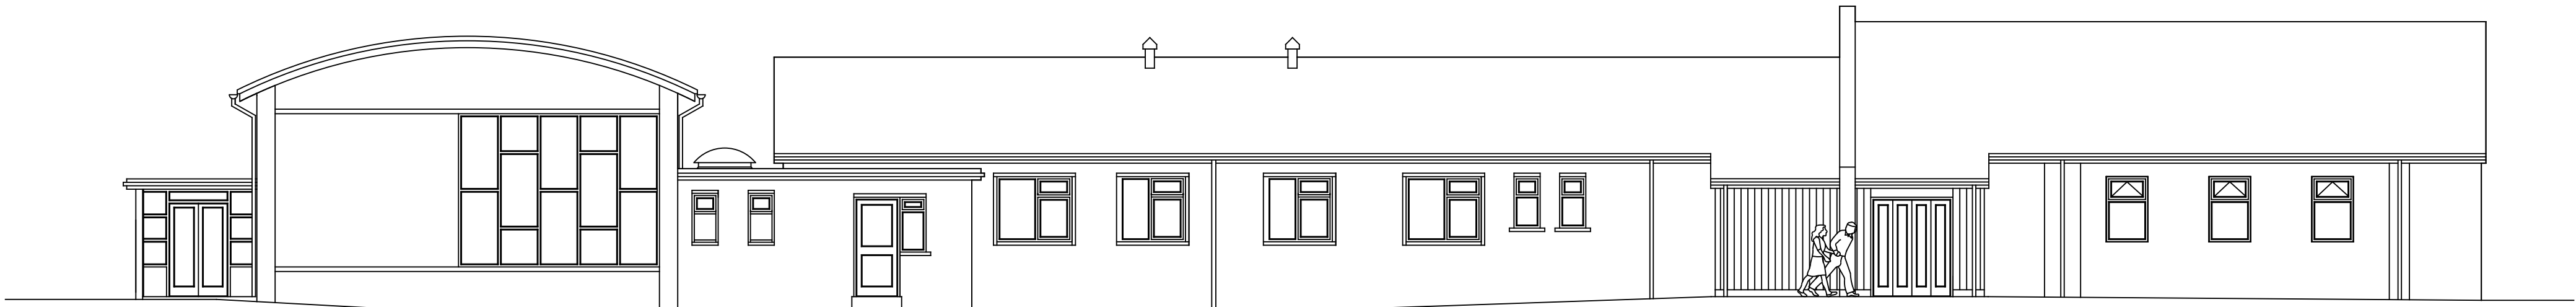

PROPOSED SOUTH ELEVATION

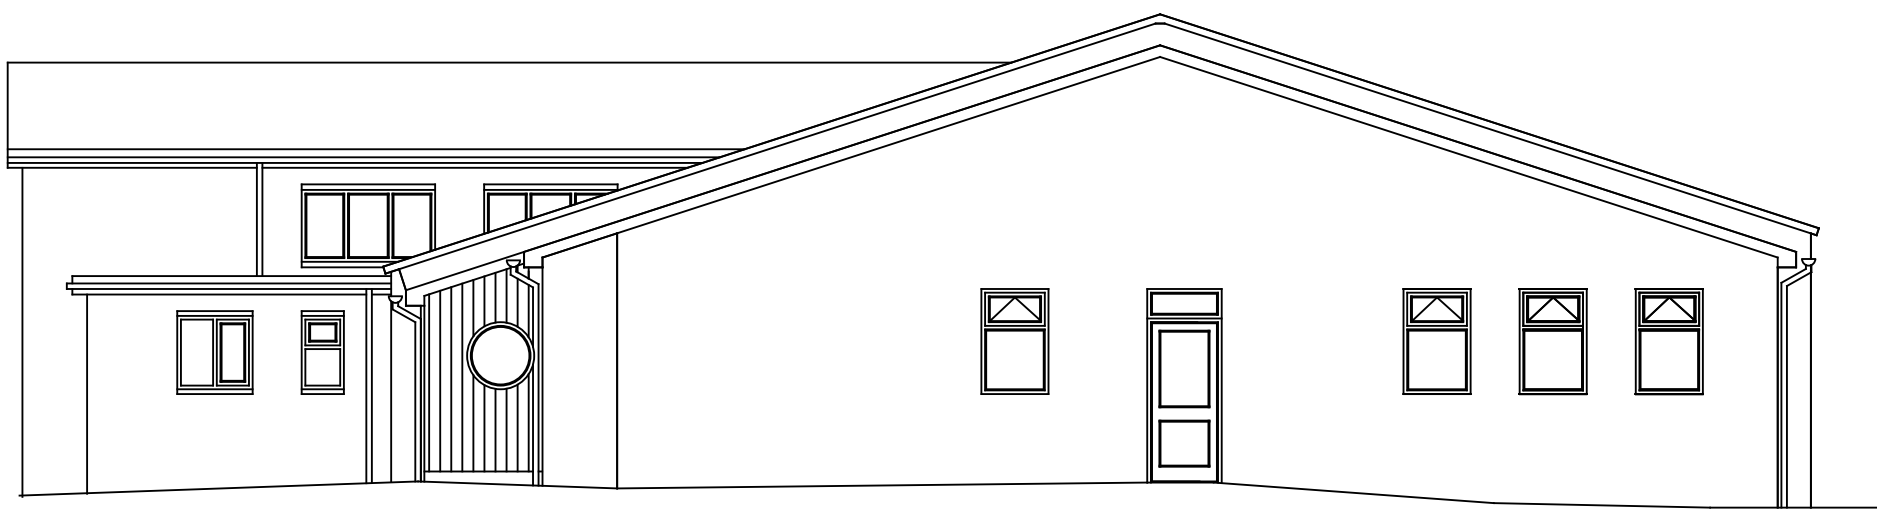

PROPOSED WEST ELEVATION

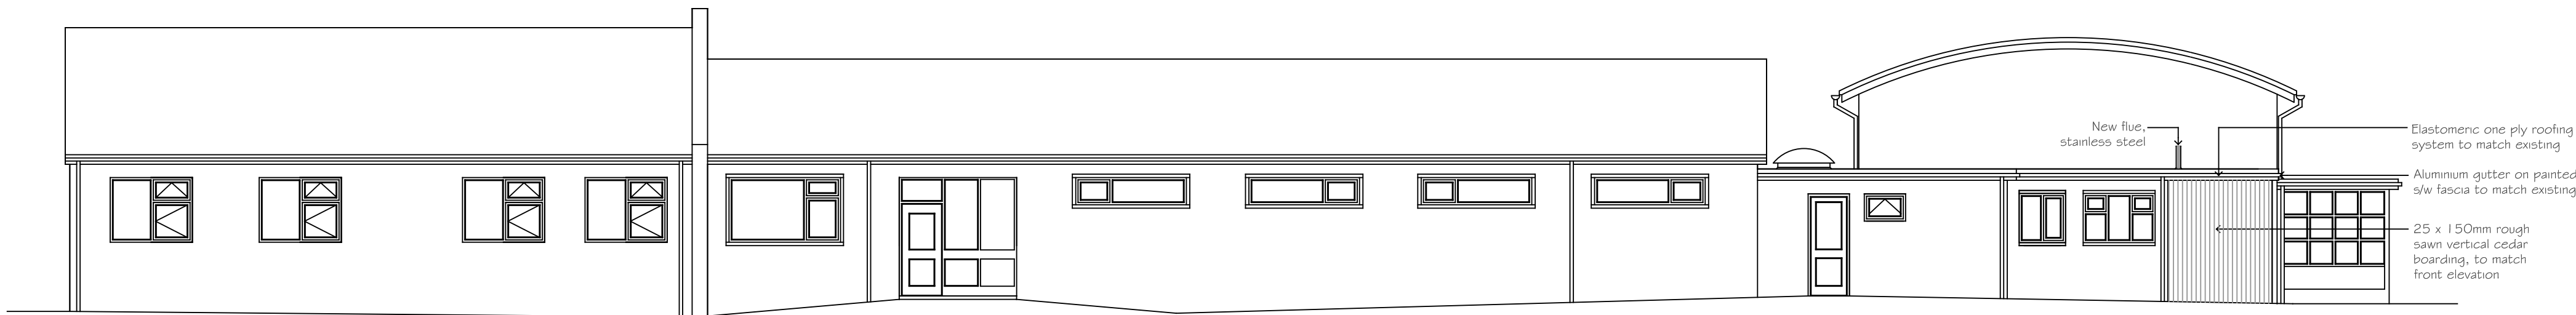

PROPOSED NORTH ELEVATION



PROPOSED EAST ELEVATION

PROPOSED ELEVATIONS
SCALE 1:100

a	plant room size modified following engineers comments, and client change to external leaf	mec	10.02.15
rev	comments	initials	date

merseydesigngroup

architects
interior designers
strategy planners
quantity surveyors
cdm co-ordinators

Mersey Design Group Ltd
Cleveland House
41 Shaw Street
Liverpool L6 1HL

telephone: 0151 207 9431
facsimile: 0151 207 9447
e: mdg@merseydesigngroup.co.uk
w: www.merseydesigngroup.co.uk

client

Mersey Care NHS Trust

project

New Boiler Plant Rooms
Smithdown Health Park
Kevin White Unit, and the York Centre

content

YORK CENTRE
PROPOSED ELEVATIONS

scale 1:100	sheet A1	date 09/02/15	drawn by MEC	checked MEC
project number 154-301	drawing number L(-)02	rev A	purpose of issue Planning	