


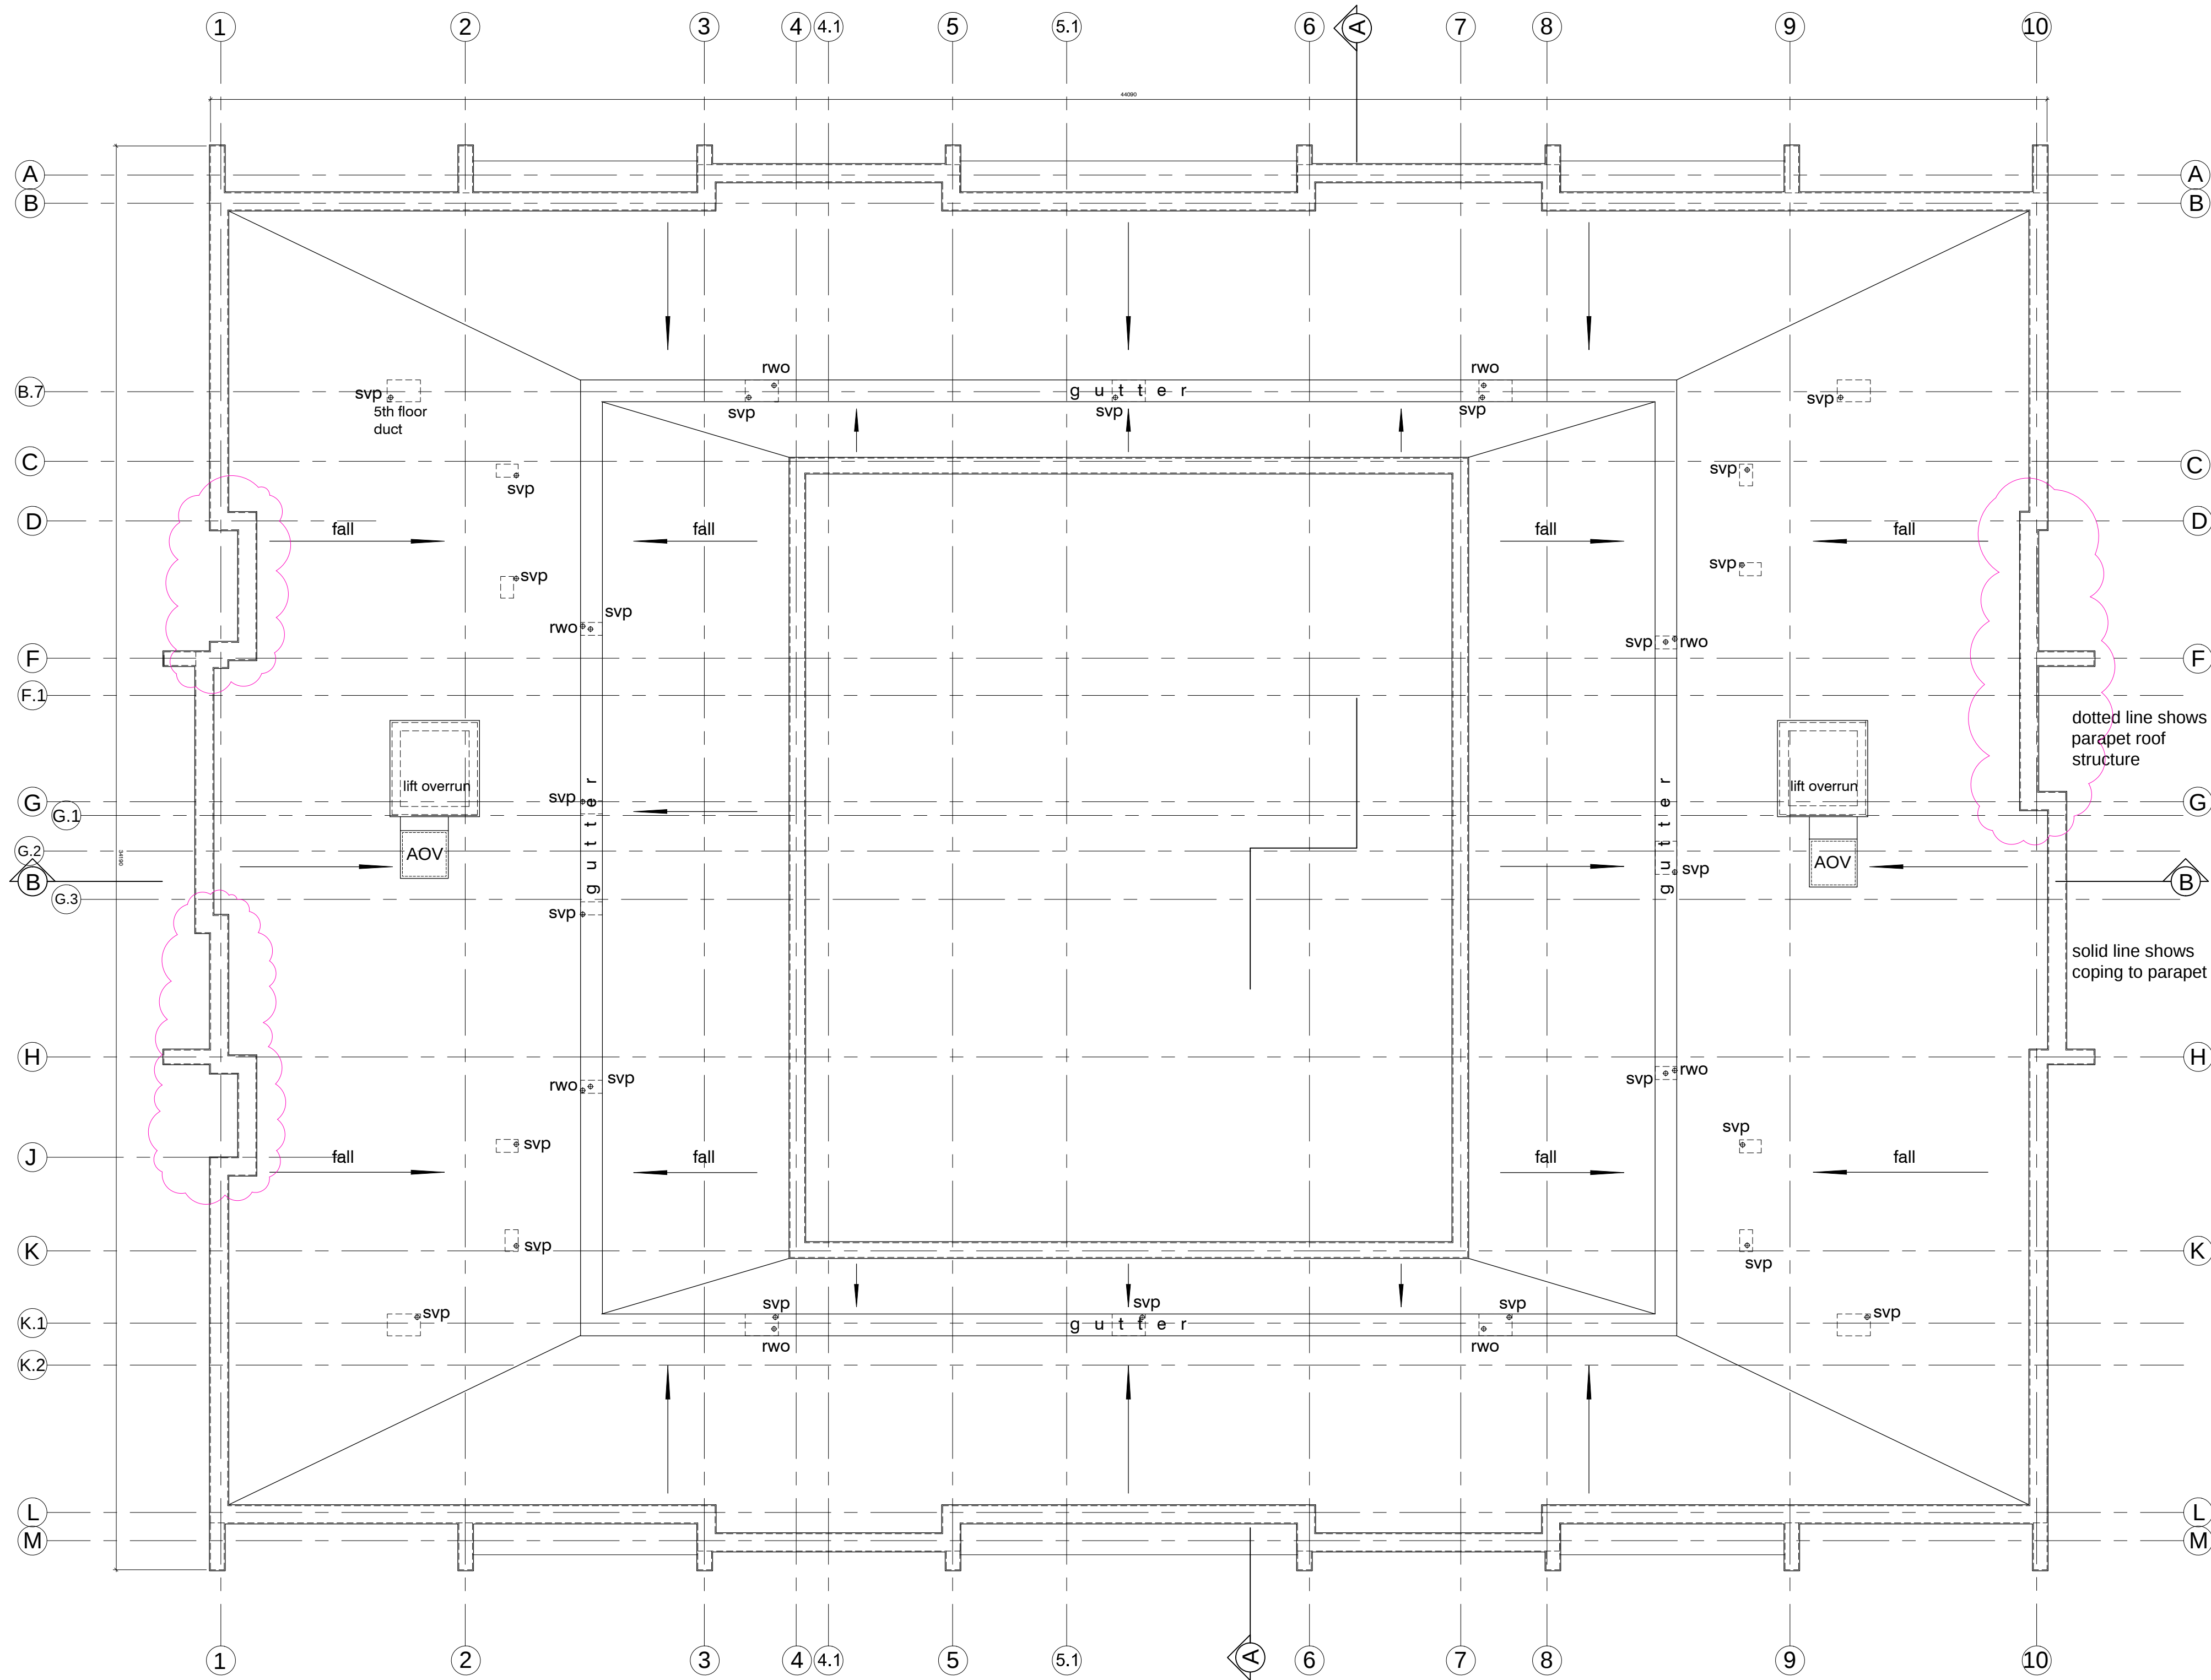

NOTES			
1. This drawing is copyright of BLOK architecture Ltd			
2. Do not scale from this drawing			
3. Use figured dimensions only			
D	20.09.15	PARAPETS REALIGNED ABOVE RECESSED WINDOWS ON G.L.'S 1 & 10	RM
C	02.07.15	ROOF STRUCTURE LINES UPDATED	NP
B	01.07.15	AOV POSITIONS AMENDED	NP
A	21.05.15	AOV REMOVED FROM STAIR CORE 1 LOBBY	NP
rev	date		dm aud
drawing status			
CONSTRUCTION			

Suite 7
Helmholtz House
42 Hope Street
Liverpool
L1 9HW
0151 709 1031
info@blokarchitecture.co.uk
www.blokarchitecture.co.uk

BLOK

Client	PHD3	Scale	1:100	Drawn	RM	Checked	dm	Date	04.07.14
Job title	SHAW STREET, LIVERPOOL	Job number	13-032	Drawing number	L(00)106	Issue	D		
Drawing title	ROOF PLAN GENERAL ARRANGEMENT								