


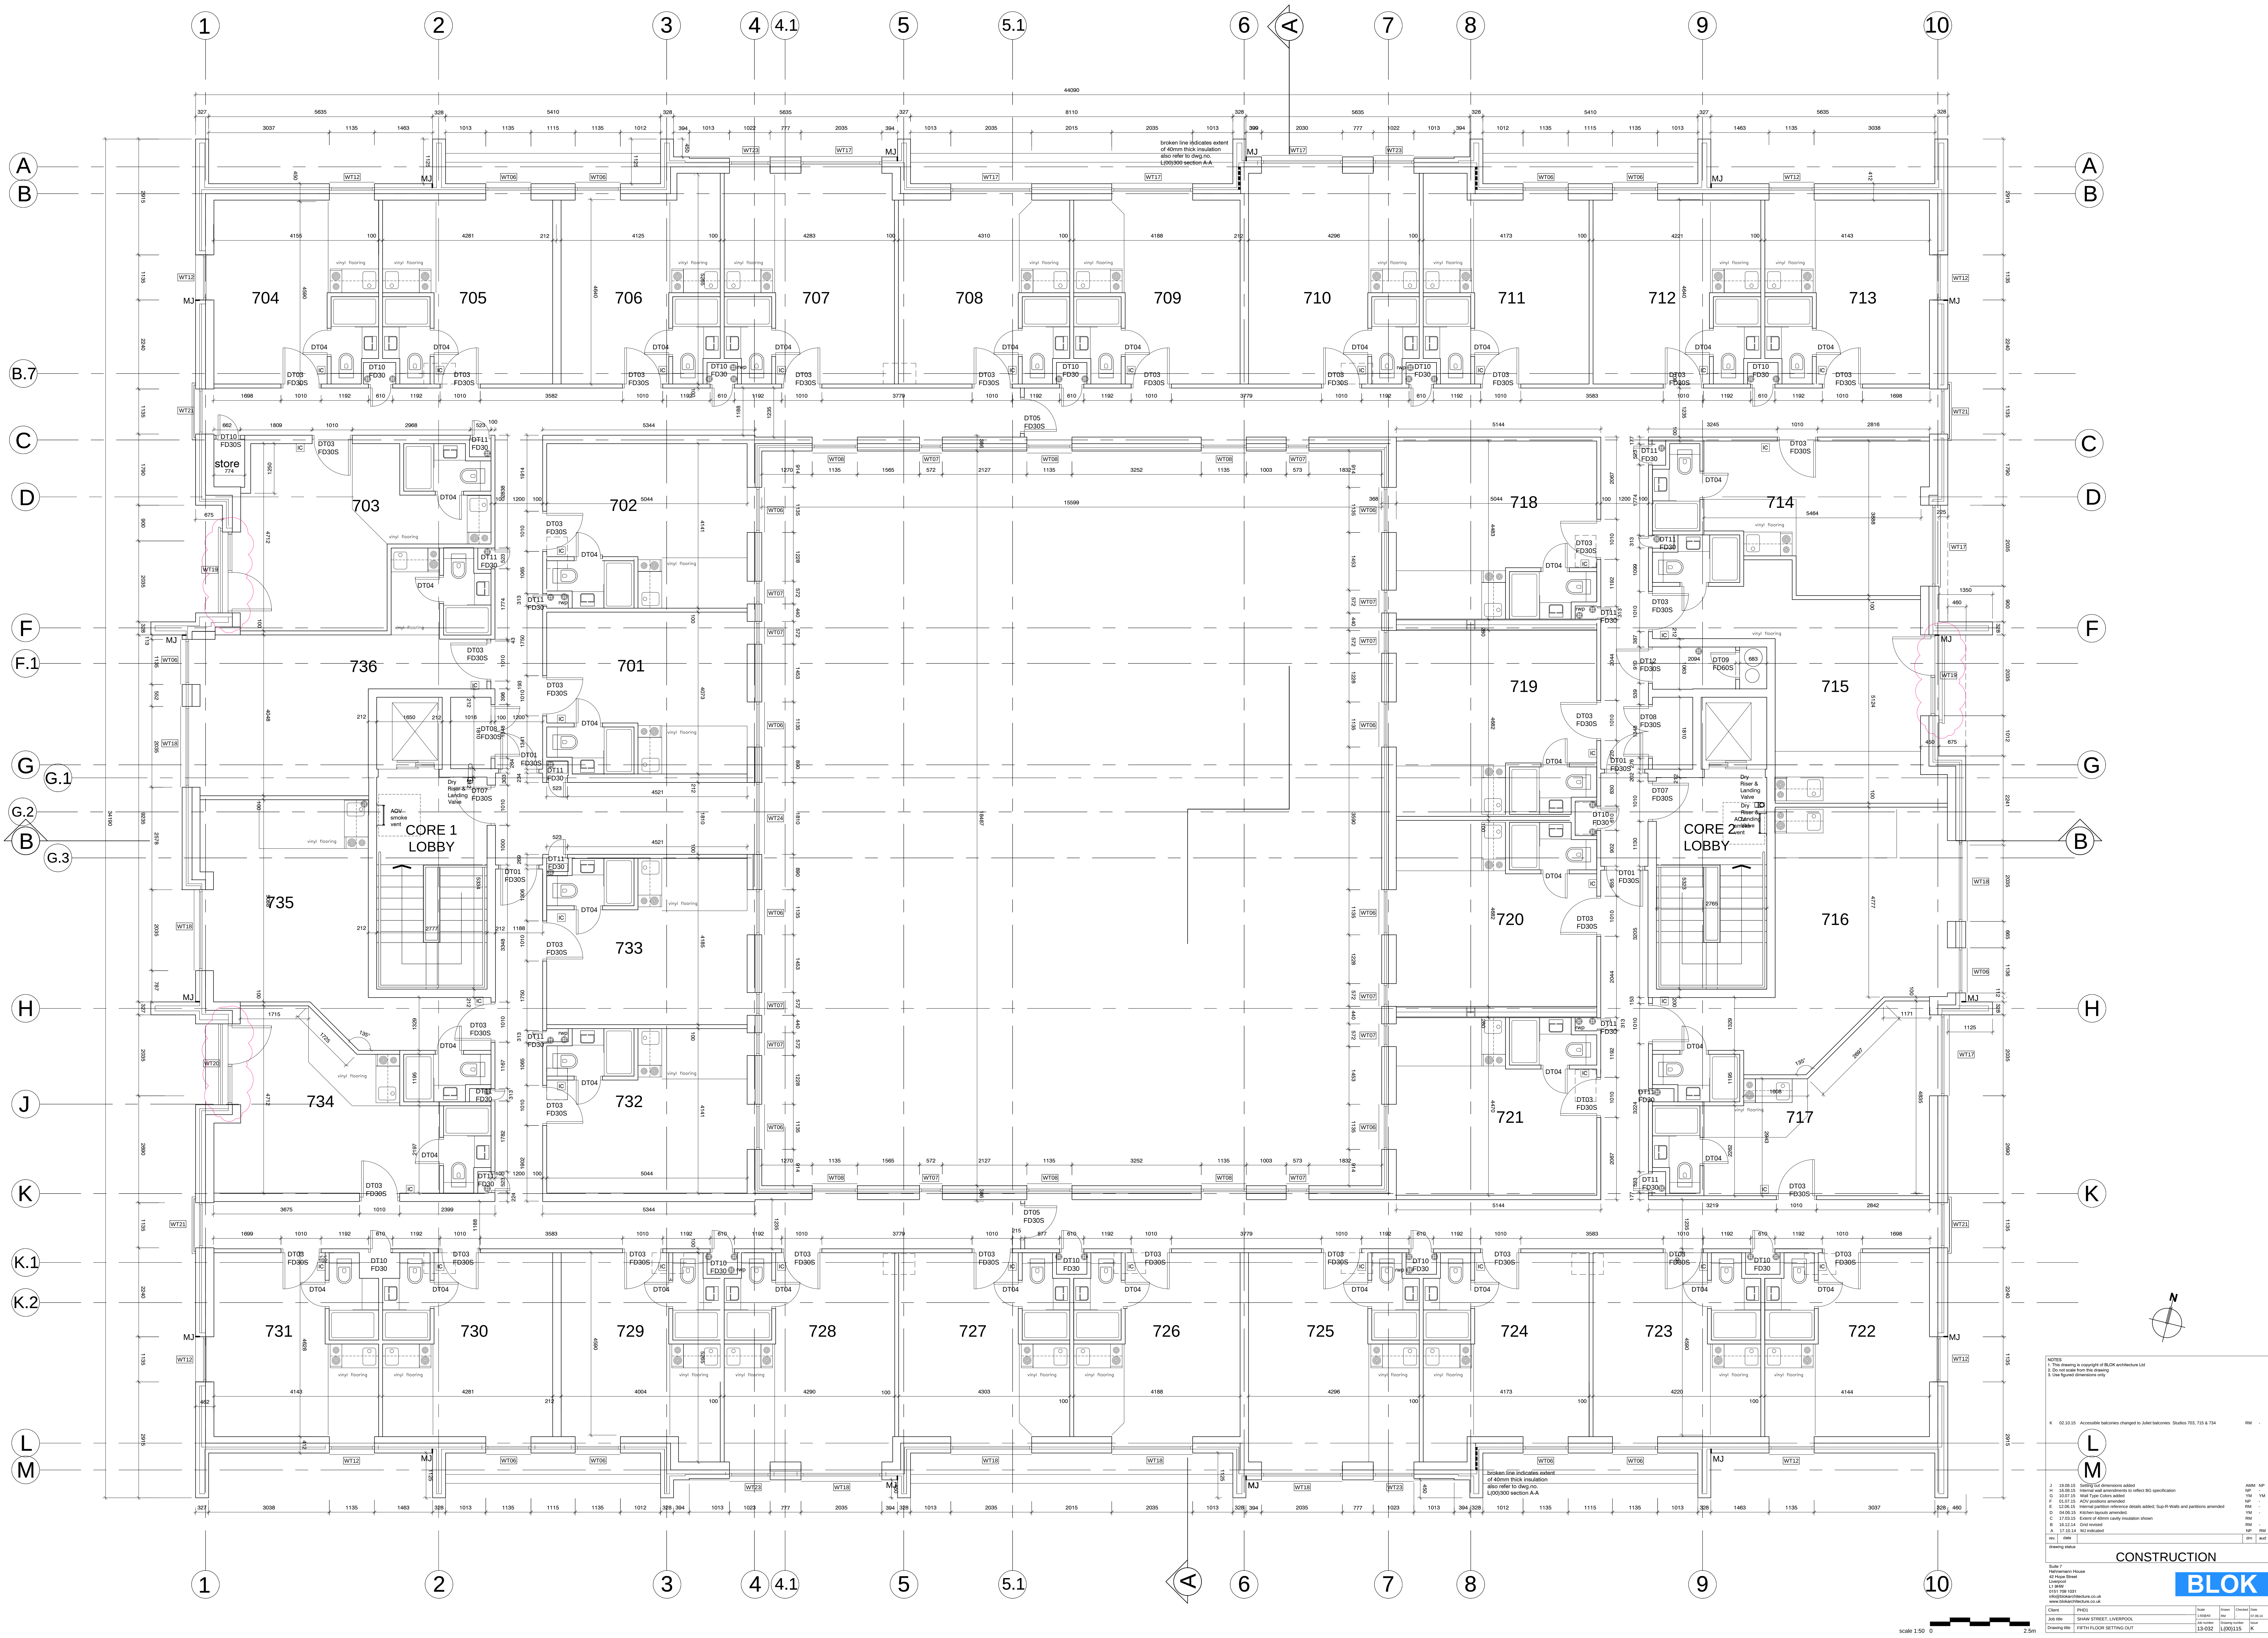

NOTES

- 1. This drawing is copyright of BLOK architecture Ltd
- 2. Do not scale from this drawing
- 3. Use figure dimensions only

K 02.01.15 Accessible bathroom changed to Junior bathroom. Studios 703, 713 & 714 RM

CONSTRUCTION

BLOK

Client	PHED	SHAW STONE, LIVERPOOL	Architect	PHED	SHAW STONE, LIVERPOOL	Structural Engineer	PHED	SHAW STONE, LIVERPOOL	MEP Engineer	PHED	SHAW STONE, LIVERPOOL
Drawn by	PHED	SHAW STONE, LIVERPOOL	Checked by	PHED	SHAW STONE, LIVERPOOL	Approved by	PHED	SHAW STONE, LIVERPOOL	Project Manager	PHED	SHAW STONE, LIVERPOOL
Created	01.01.15		Revised	02.01.15		Revised	03.01.15		Revised	04.01.15	
Drawing title	FLOOR PLAN SETTING OUT										