


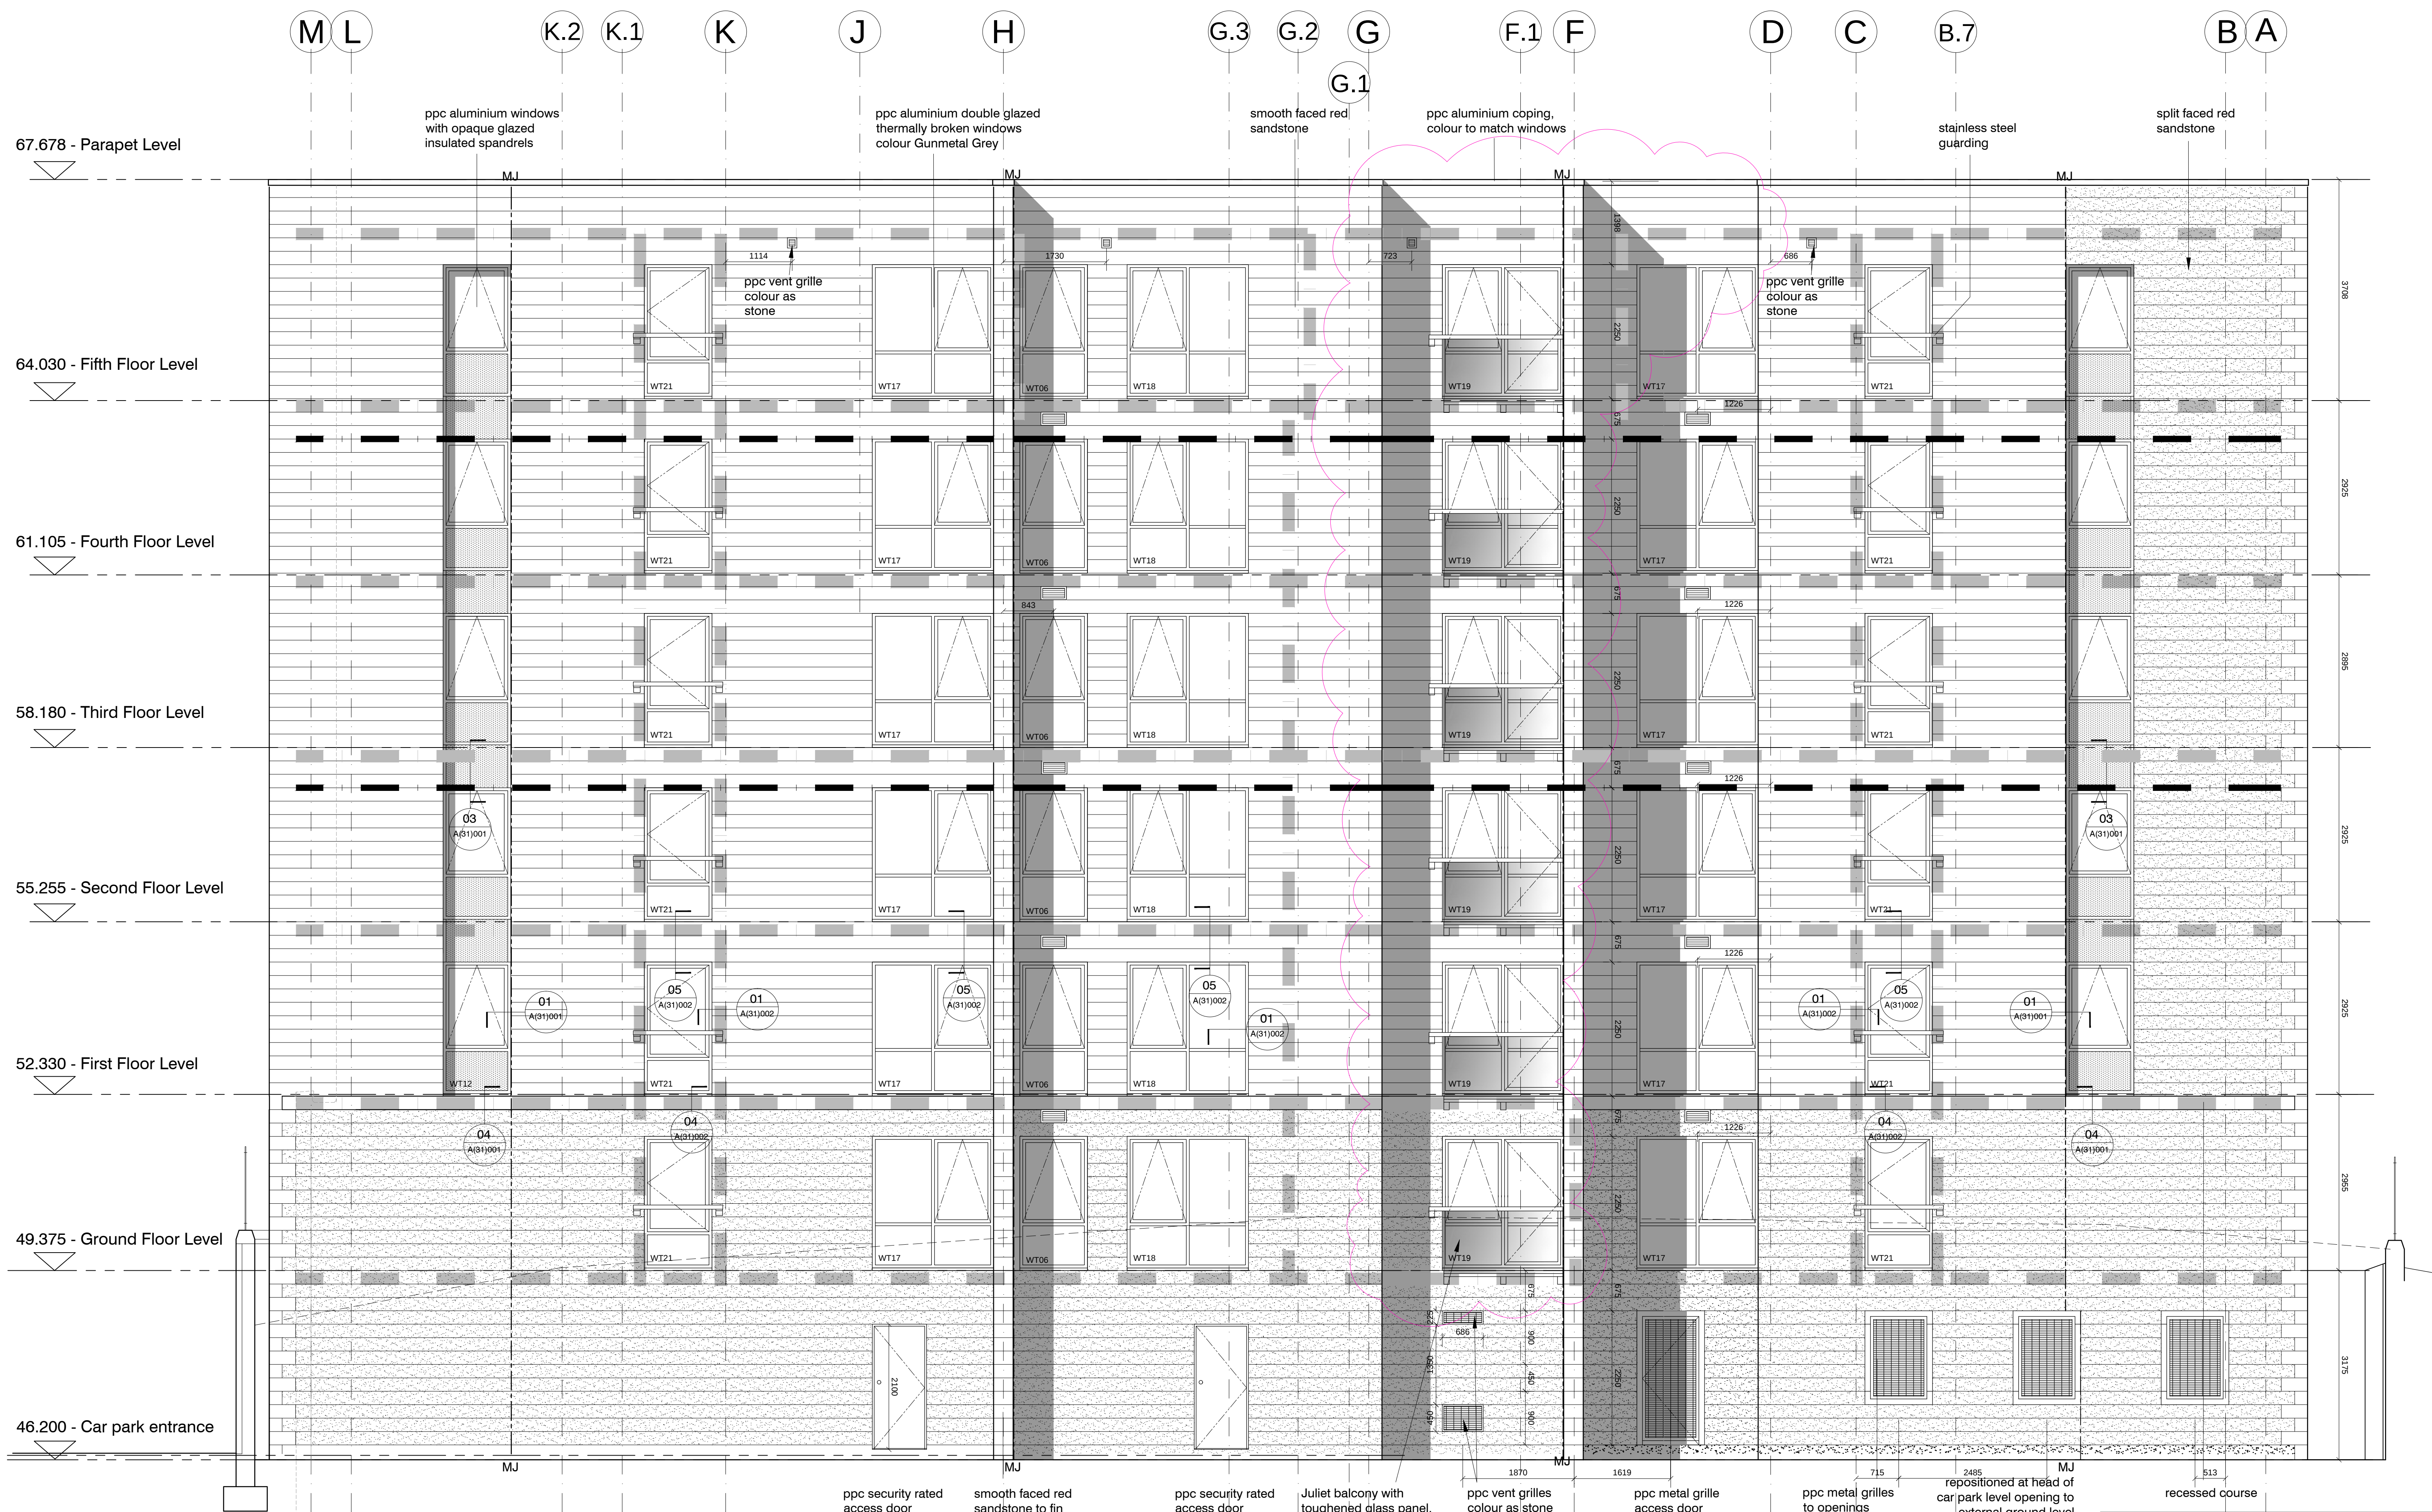

east elevation Whitley Gardens

key
line of cavity barriers
line of support angle as per SE design

U 29.09.15 Window/door recesses, either side of g.l. F, extended up to parapet level and full
S 07.07.15 Balconies replaced with Juliet balconies
T 18.08.15 Levels changed as per site confirmation
S 07.07.15 Levels amended
R 22.06.15 Detail references amended
Q 09.06.15 Stone relief angle rounded off and, fit level
P 15.05.15 Stone relief angles repositioned; WT21 window pattern revised
N 07.05.15 Line indicating support angles added as per SE drawings; 5th floor vents repositioned
M 24.04.15 Updated floor levels
L 16.02.15 Window references added
K 10.02.15 Juliet balconies removed; full balconies revised to fit reveals
J 30.01.15 Transoms added to full height glazed units; most windows changed to top hung.
H 16.01.15 Setting Out Dims to Ventilation Inlet and Exhaust vents added

ppc security rated
access door

smooth faced red
sandstone to fin

ppc security rated
access door

Juliet balcony with
toughened glass panel,
stainless steel handrail &
bottom rail

ppc vent grilles
colour as stone

ppc metal grille
access door

ppc metal grilles
to openings

repositioned at head of
car park level opening to
external ground level

recessed course

NOTES			
1. This drawing is copyright of BLOK architecture Ltd			
2. Do not scale from this drawing			
3. Use figured dimensions only			
H	21.08.15	Door Heights amended	NP
G	05.01.15	Ventilation Inlet and Exhaust vents indicated	NP RM
F	23.12.14	Ventilation Inlet and Exhaust vents indicated	NP RM
E	16.12.14	Cavity barrier lines indicated	NP RM
D	17.10.14	M2 indicated	NP RM
C	31.10.14	2nd doors added at car park level	RM
rev	date		dm aud
drawing status			
CONSTRUCTION			

Suite 7 Helmreich House 42 Hope Street Liverpool L1 9HW 0151 709 1031 info@blokarchitecture.co.uk www.blokarchitecture.co.uk			
Client	PHD3	Scale	1:500A1
Job title	SHAW STREET, LIVERPOOL	Drawn	RM
Drawing title	EAST ELEVATION WHITLEY GARDENS	Checked	17.05.14
		Job number	13-032
		Drawing number	L(00)202
		Issue	U

BLOK