




Proposed Floor Plans

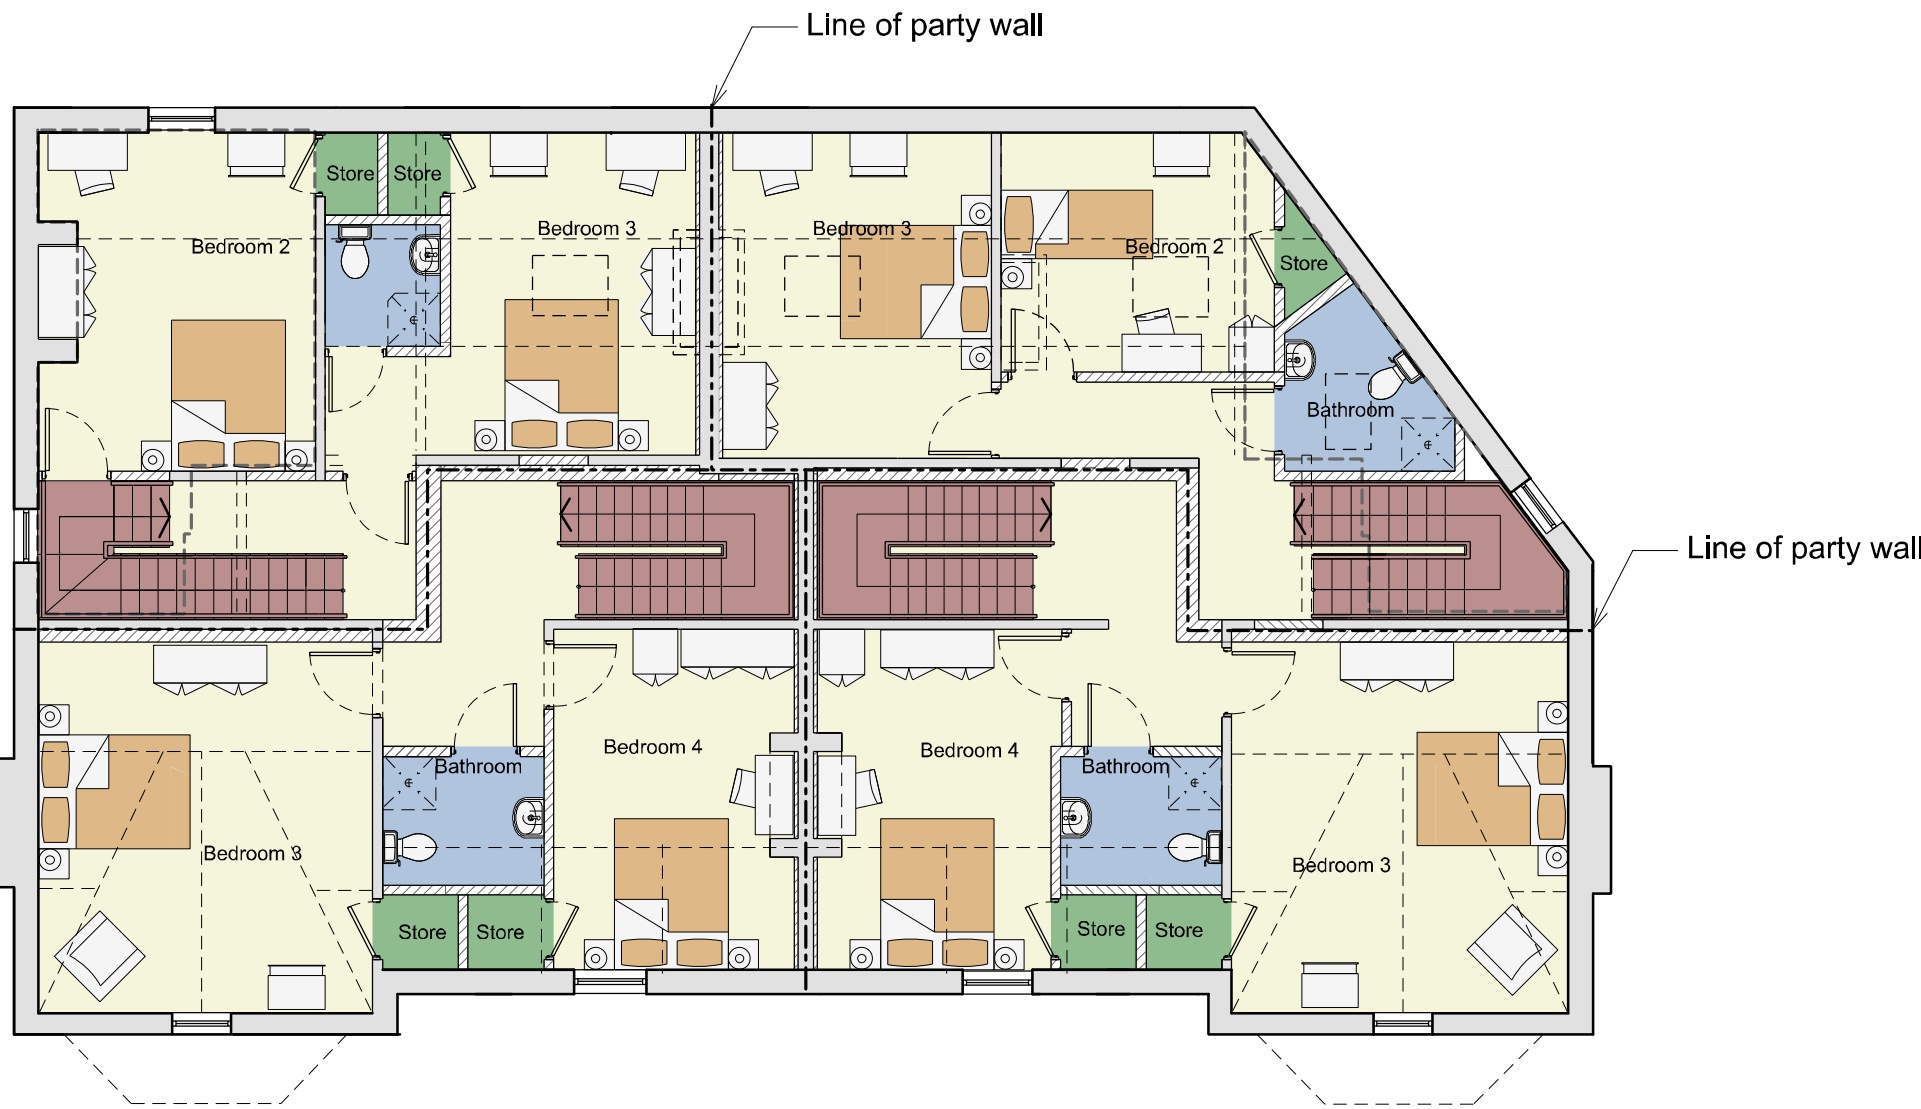


Second Floor Plan

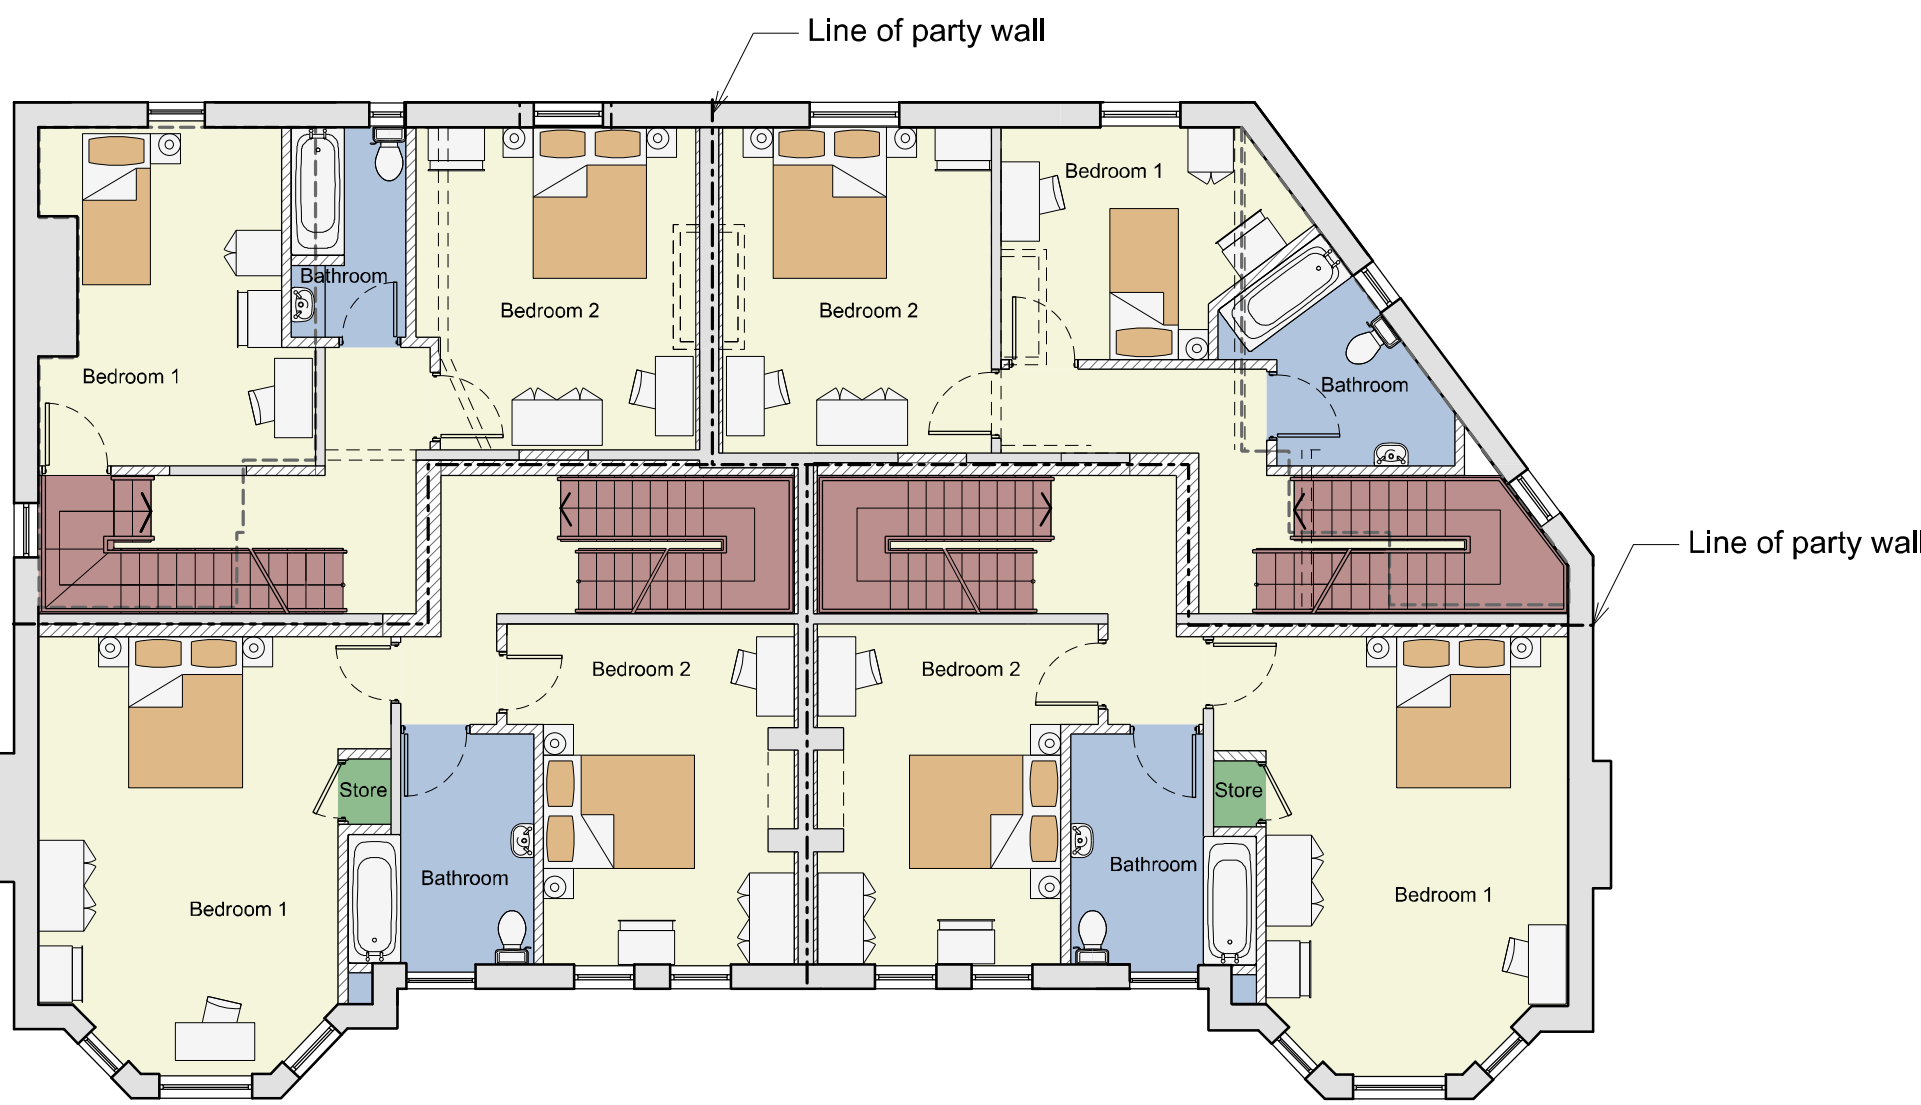


First Floor Plan

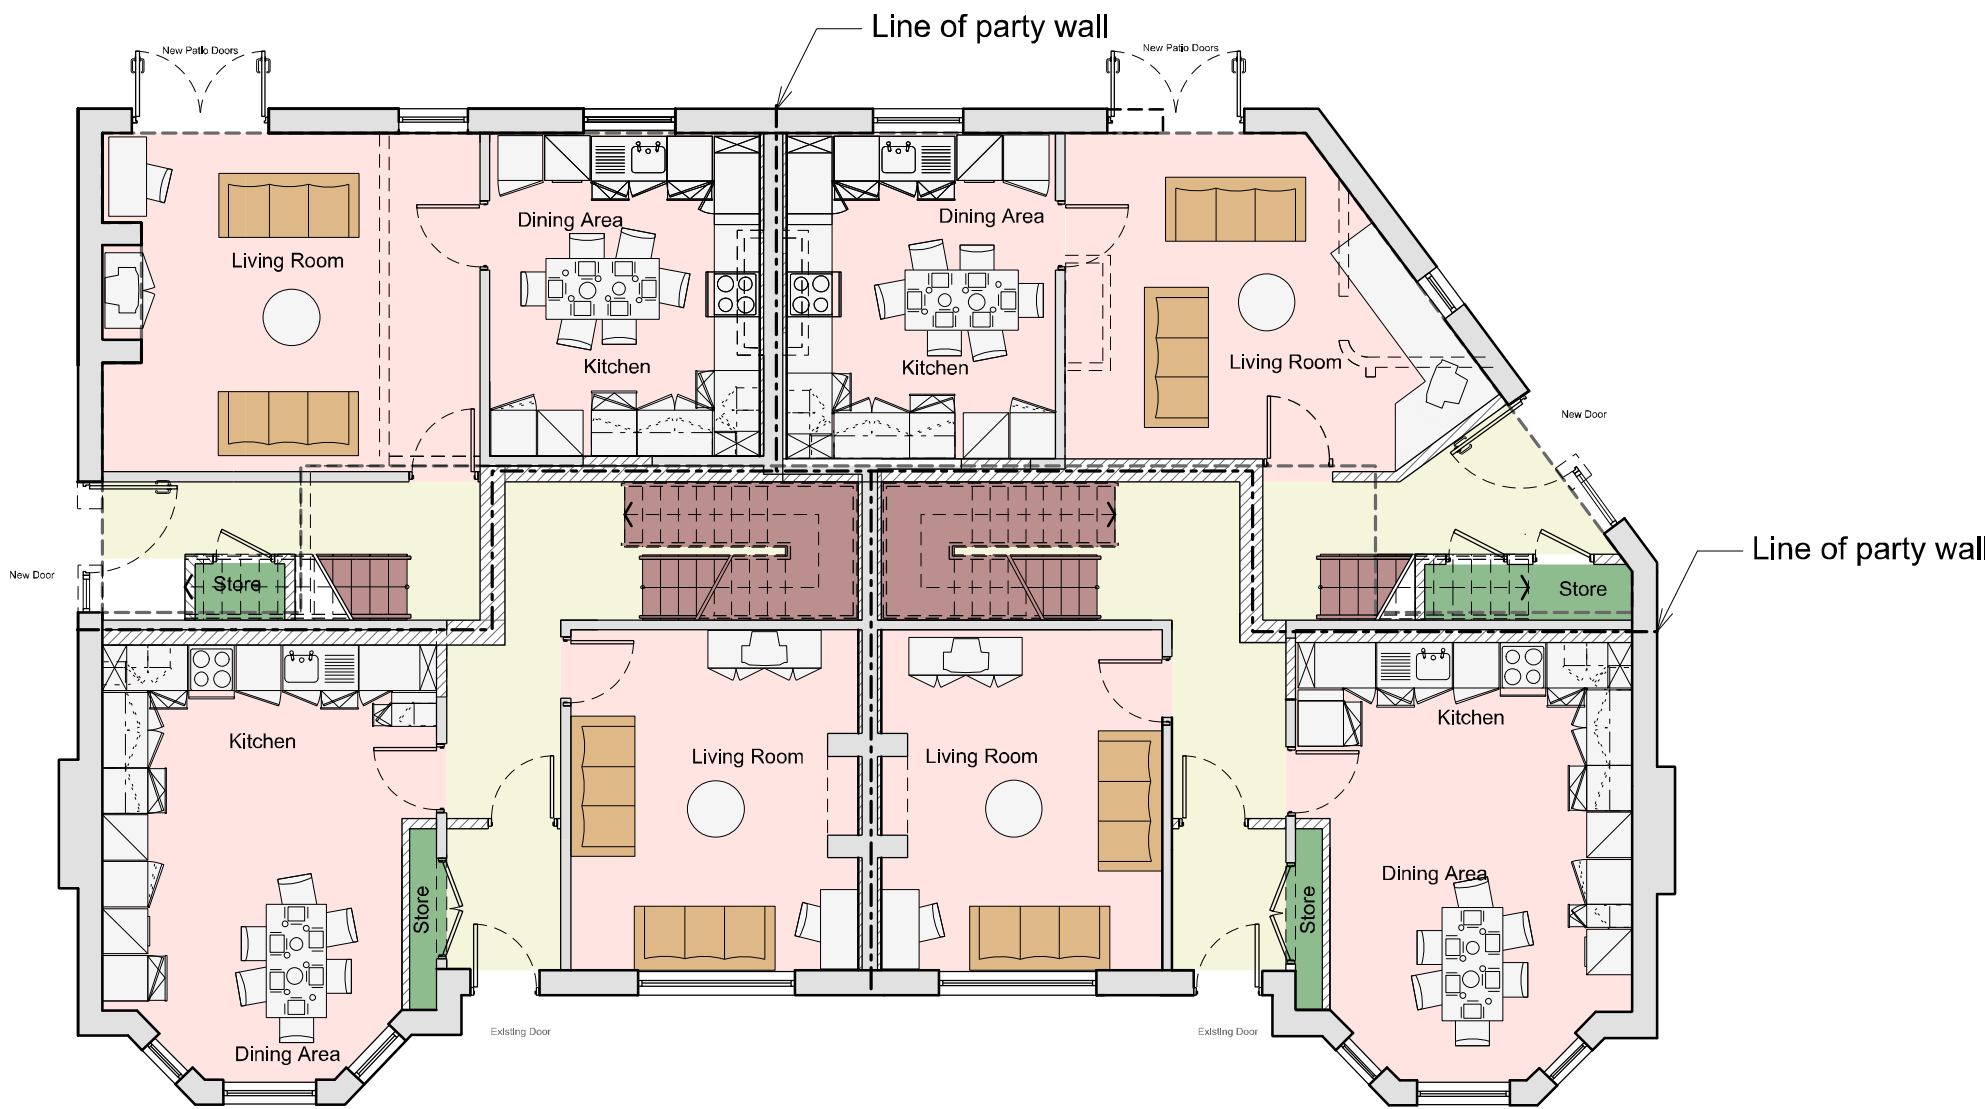

Ground Floor Plan

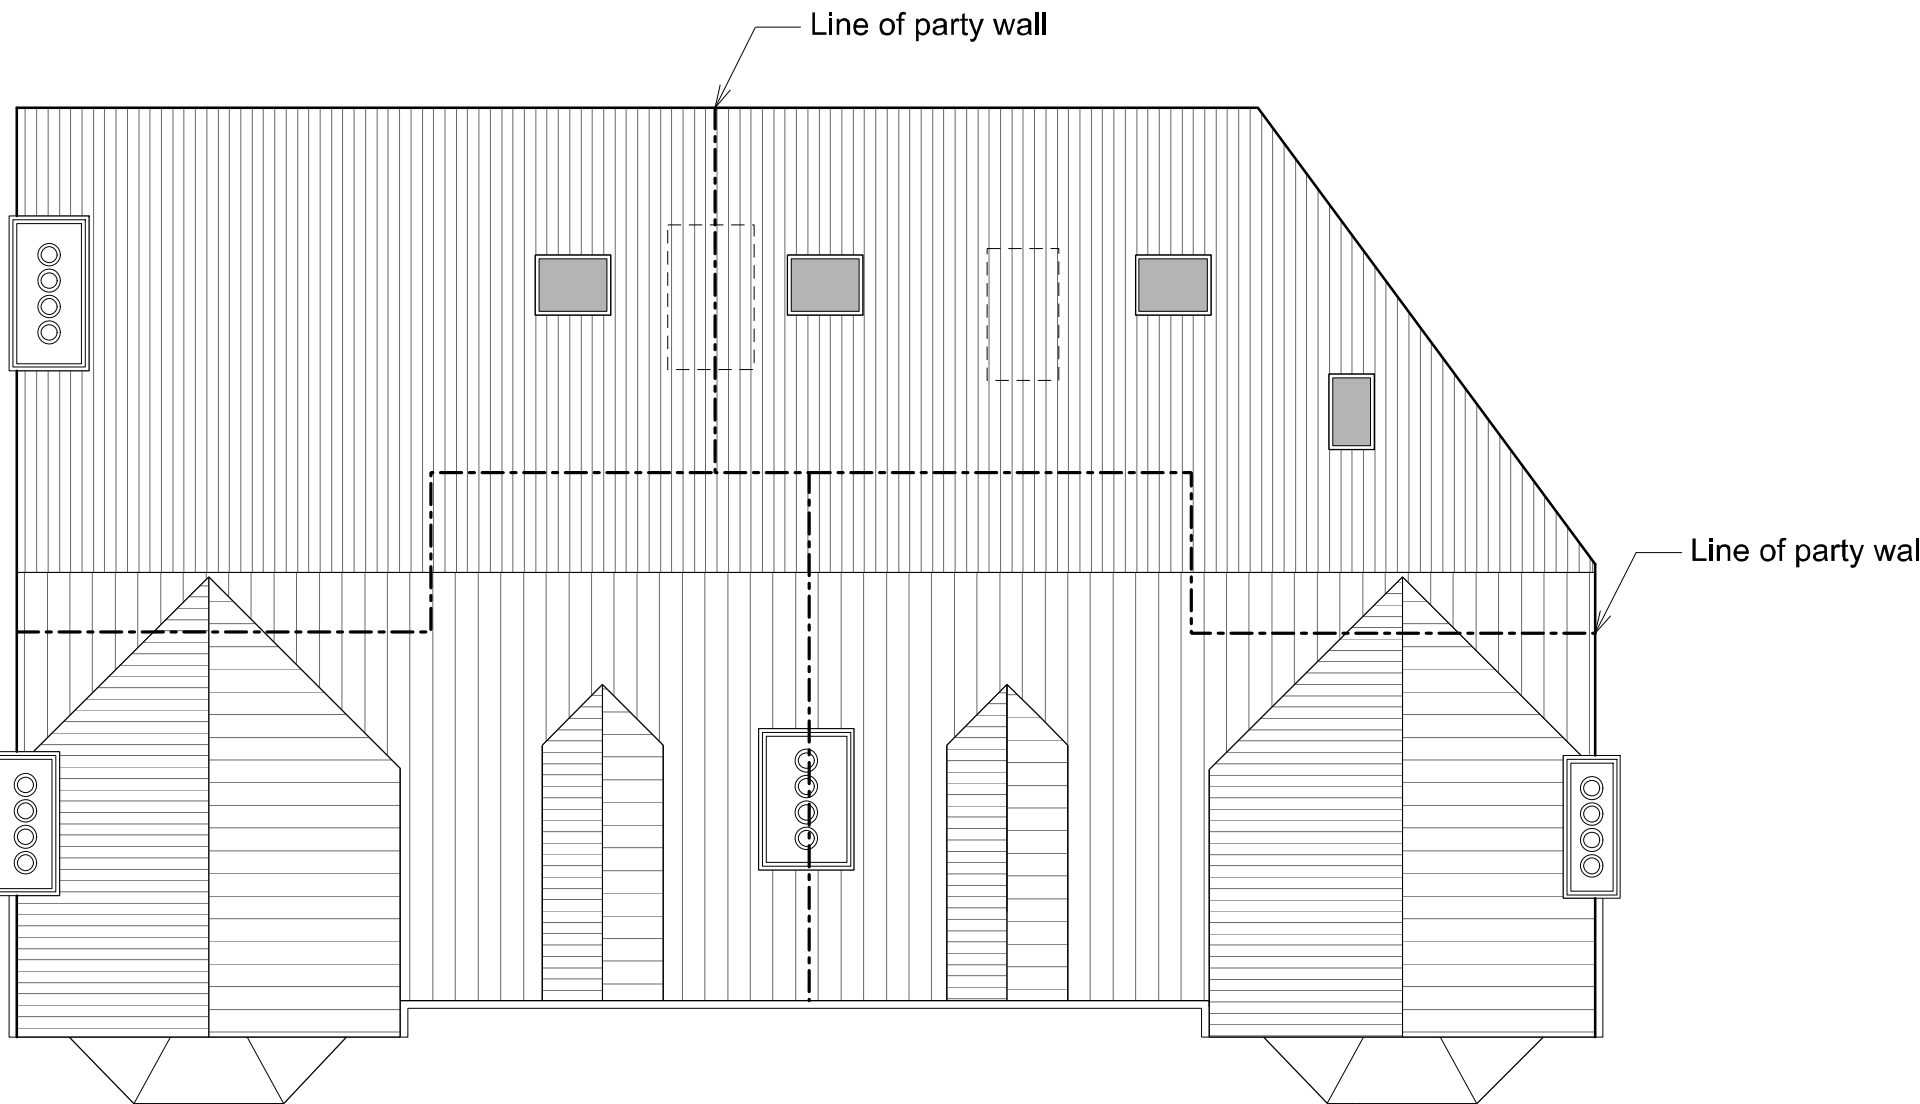

Roof

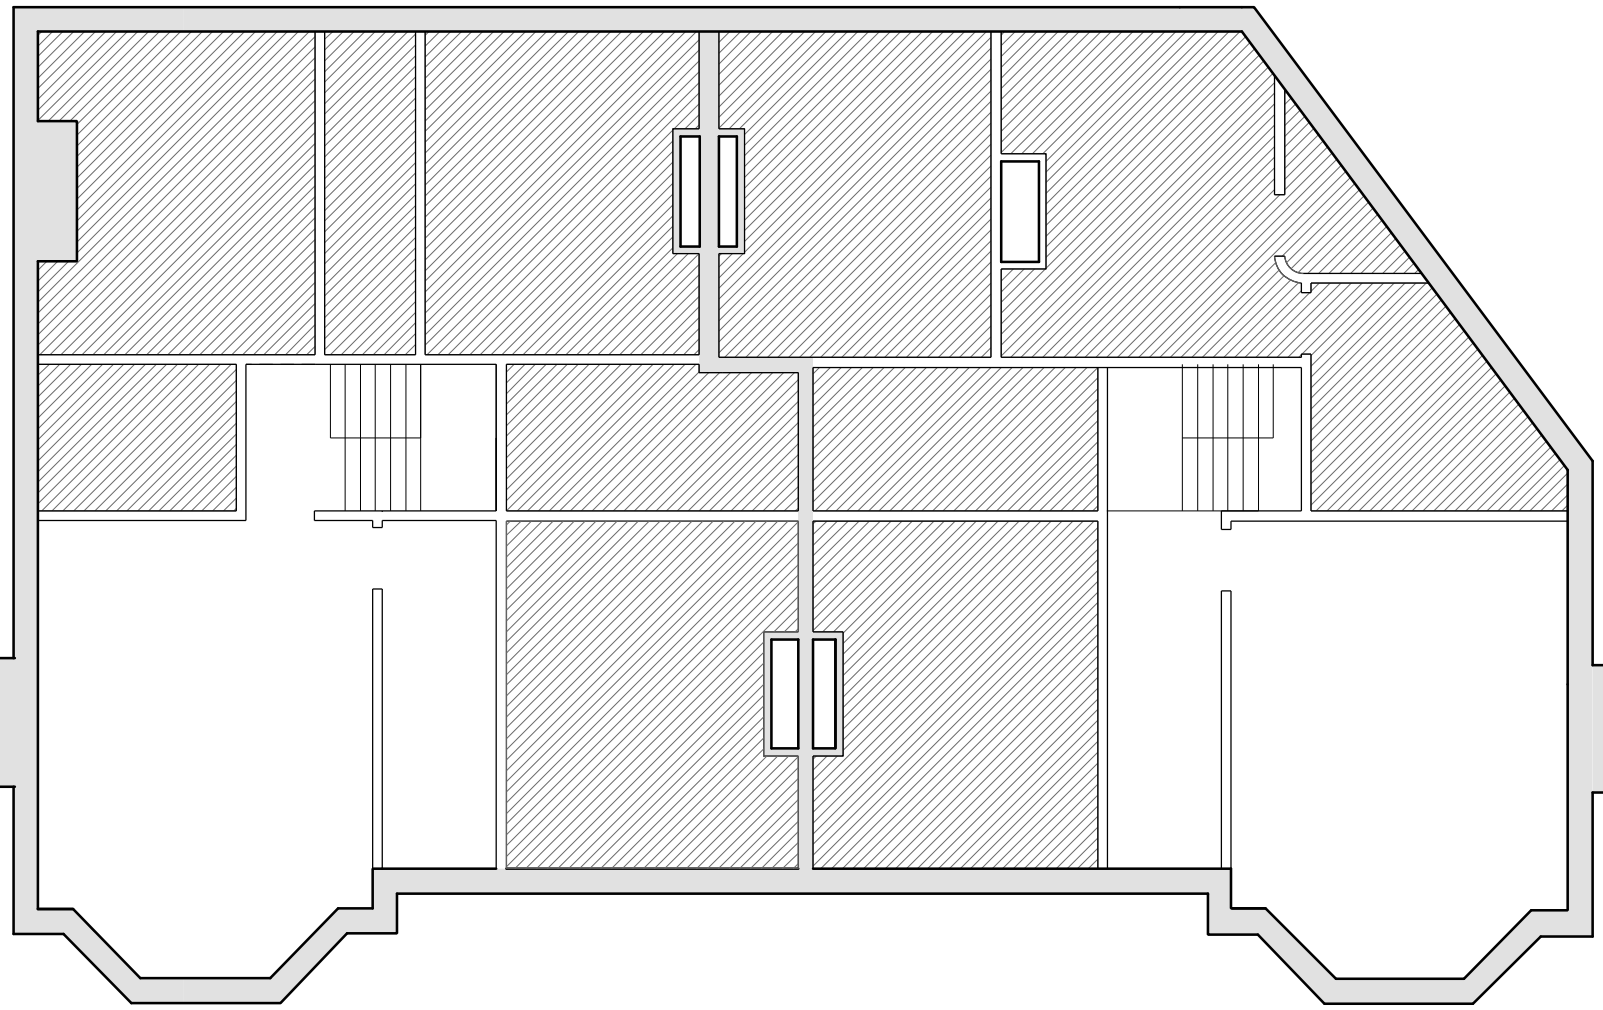

Basement
(to be sealed)

PROJECT		TITLE		SIZE	STATUS
ISLAND ROAD GARSTON		FLOOR PLANS AS PROPOSED		A1	PLANNING
PROJECT No: 1369		DRAWING No: L.04			
DRAWN by: JD		CHECKED: ...			
DATE: AUG 12		SCALE (1:100)			
JOHN MCCALL ARCHITECTS LTD					
No .1 Arts Village, Henry Street, Liverpool L1 5BS Tel: 0151 707 1818 Fax: 707 1819					
Old Coop Building, Church Street, Hayfield, SK22 2JE e-mail: admin@johnmccall.co.uk					