



LEVEL 1 & 2 FLOOR PLAN
GEA = 3465sqm
GIA = 2691sqm (excl. entry exit ramp)
Level 1 Deck NIA = 936sqm (excl. deck ramps)
Level 2 Deck NIA = 1465sqm (excl. deck ramps)

TOTAL SPACES = 68
Including:
Disabled = 2
Parent and Child = 1
Shared = 10
EV bays = 4
Cable enabled bays = 4

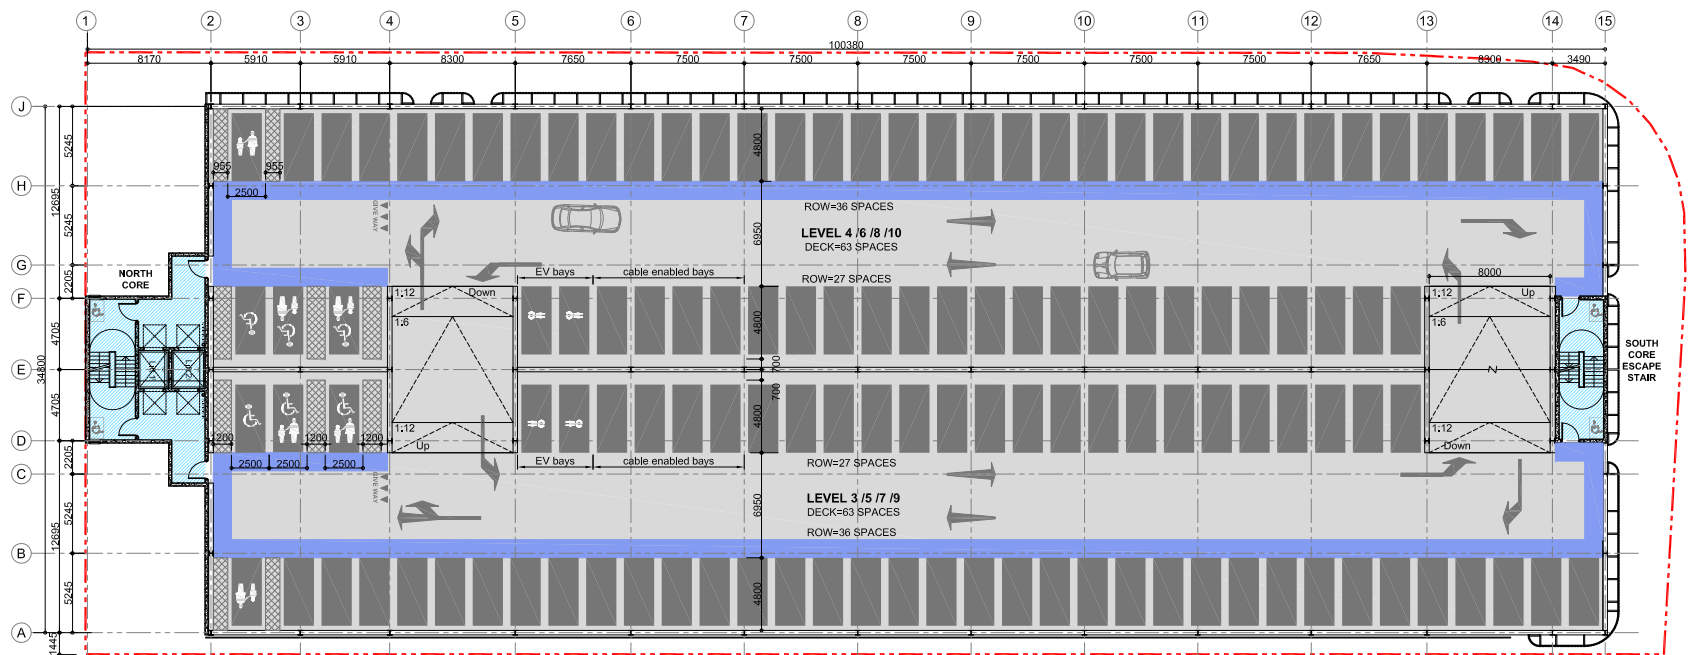


TYPICAL FLOOR PLAN
GEA = 3465sqm
GIA = 3263sqm
Level 3 / 5 / 7 / 9 Deck NIA = 1465sqm (excl. deck ramps)
Level 4 / 6 / 8 / 10 Deck NIA = 1465sqm (excl. deck ramps)

TOTAL SPACES = 126
Including:
Disabled = 2
Parent and Child = 2
Shared = 4
EV bays = 4
Cable enabled bays = 8

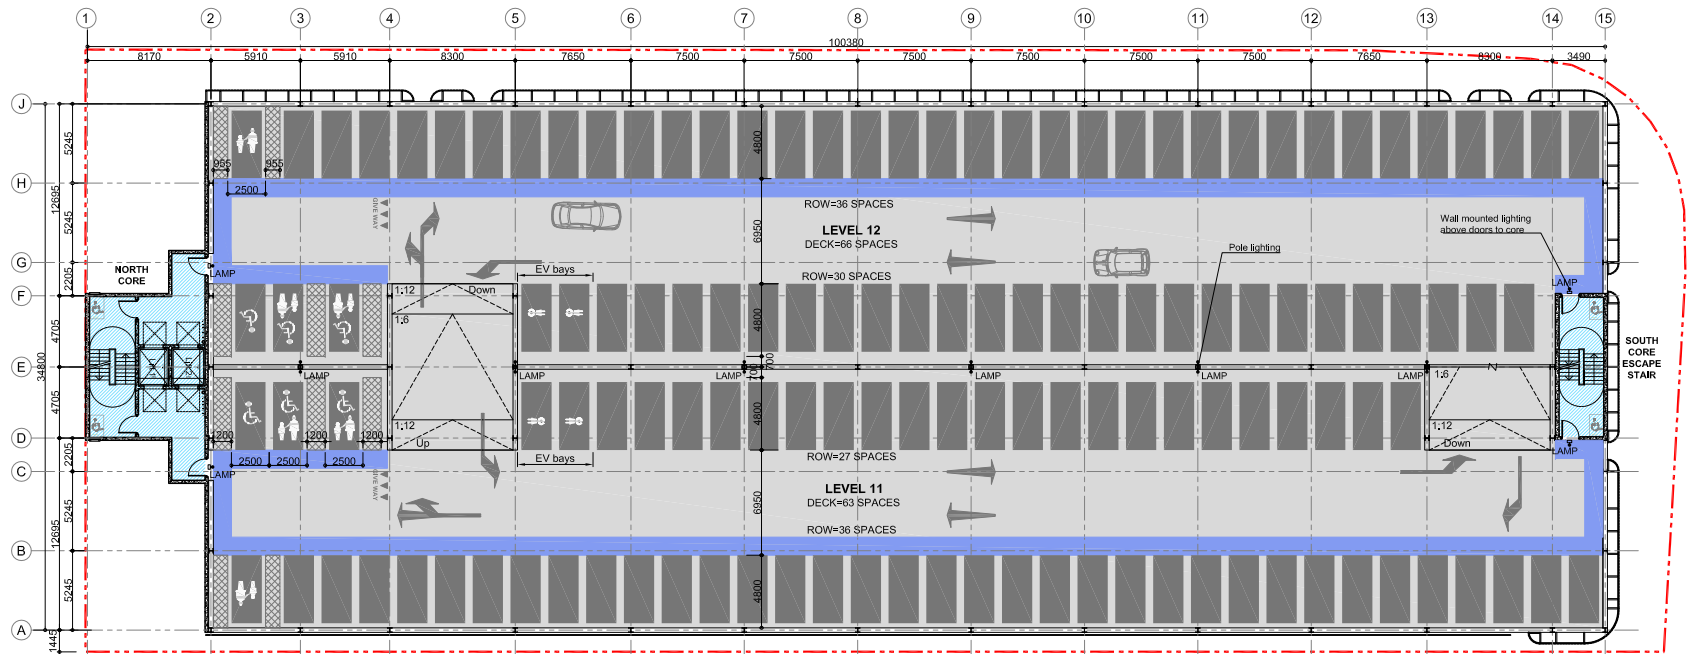

LEVEL 11 & 12 FLOOR PLAN
GEA = 3465sqm
GIA = 3263sqm
Level 11 Deck NIA = 1465sqm (excl. deck ramps)
Level 12 Deck NIA = 1511sqm (excl. deck ramps)

TOTAL SPACES = 129
Including:
Disabled = 2
Parent and Child = 2
Shared = 4
EV bays = 4
Cable enabled bays = 0

 

Disclaimer
Do not scale from this drawing.
Check all dimensions on site before fabrications or setting out.
This document is copyright and may not be reproduced
without permission of the owner.

Location

Key

TOTAL SPACES = 701

Including:
Disabled = 12
Parent and Child = 11
Shared = 30
EV Bays = 24
Cable enabled bays = 36

F05 Issued for Planning, Kinetic facade uplighting added, North core entrance doors relocated.	06.10.17	IY	PC
F04 Issued for comment. Layout revised as per teleconference 03.10.17	04.10.17	IY	MP
F03 Issued for comment. Layout revised as per client instruction 26.9.17.	29.09.17	IY	MP
F02 Issued for comment	20.09.17	IY	MP
F01 Issued as DRAFT	18.08.17	TA	MP
F00 Issued as INITIAL ISSUE	23.06.17	TA	SDJ
Rev	Notes	Date	Drawn

PLANNING

Client
YPG DEVELOPMENTS

Project
LIVERPOOL MONARCHS QUAY MSCP

Drawing Title
PROPOSED LEVEL 1 & 2, TYPICAL LEVEL, AND LEVEL 11 & 12

Job Number
L1711

Drawing Number
PL-101

Revision
F05

Scale
1:500 @ A3

Potter & Holmes architects

27 Bulwer Street
London W12 8AR

T. 020 8749 3123
mail@potterandholmes.com