




SITE PLAN 1:100




LOCATION PLAN 1:1250




FRONT ELEVATION

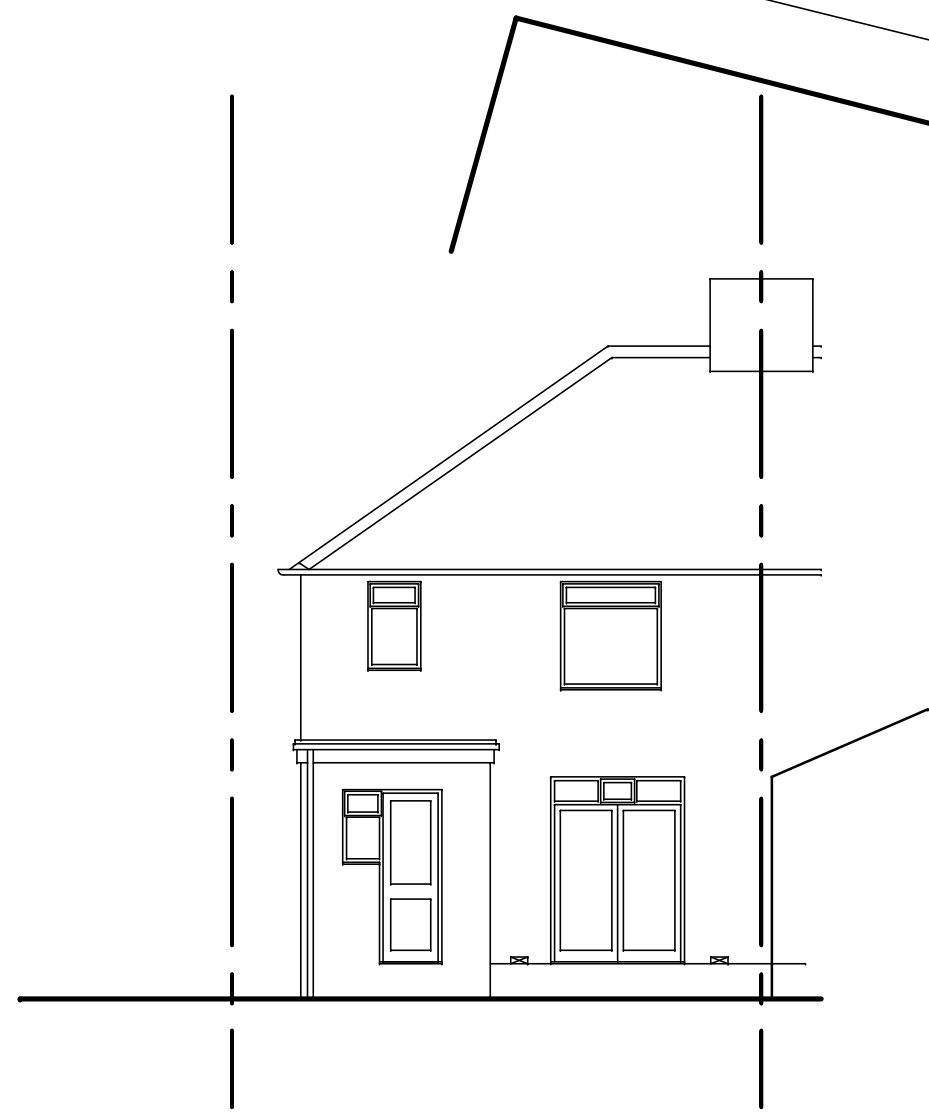


REAR ELEVATION

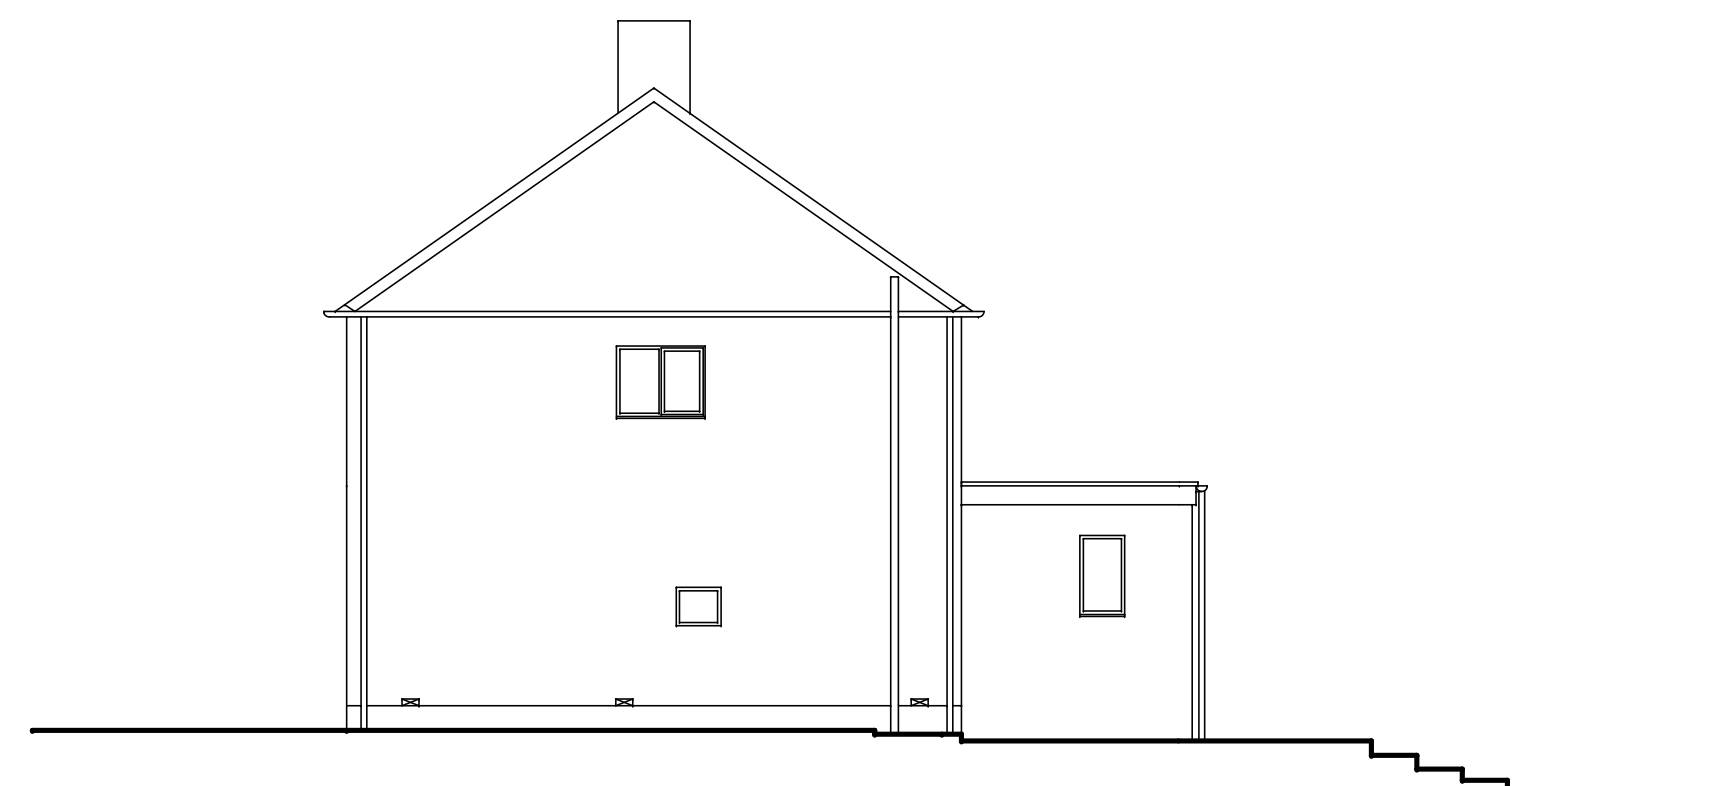

SIDE ELEVATION

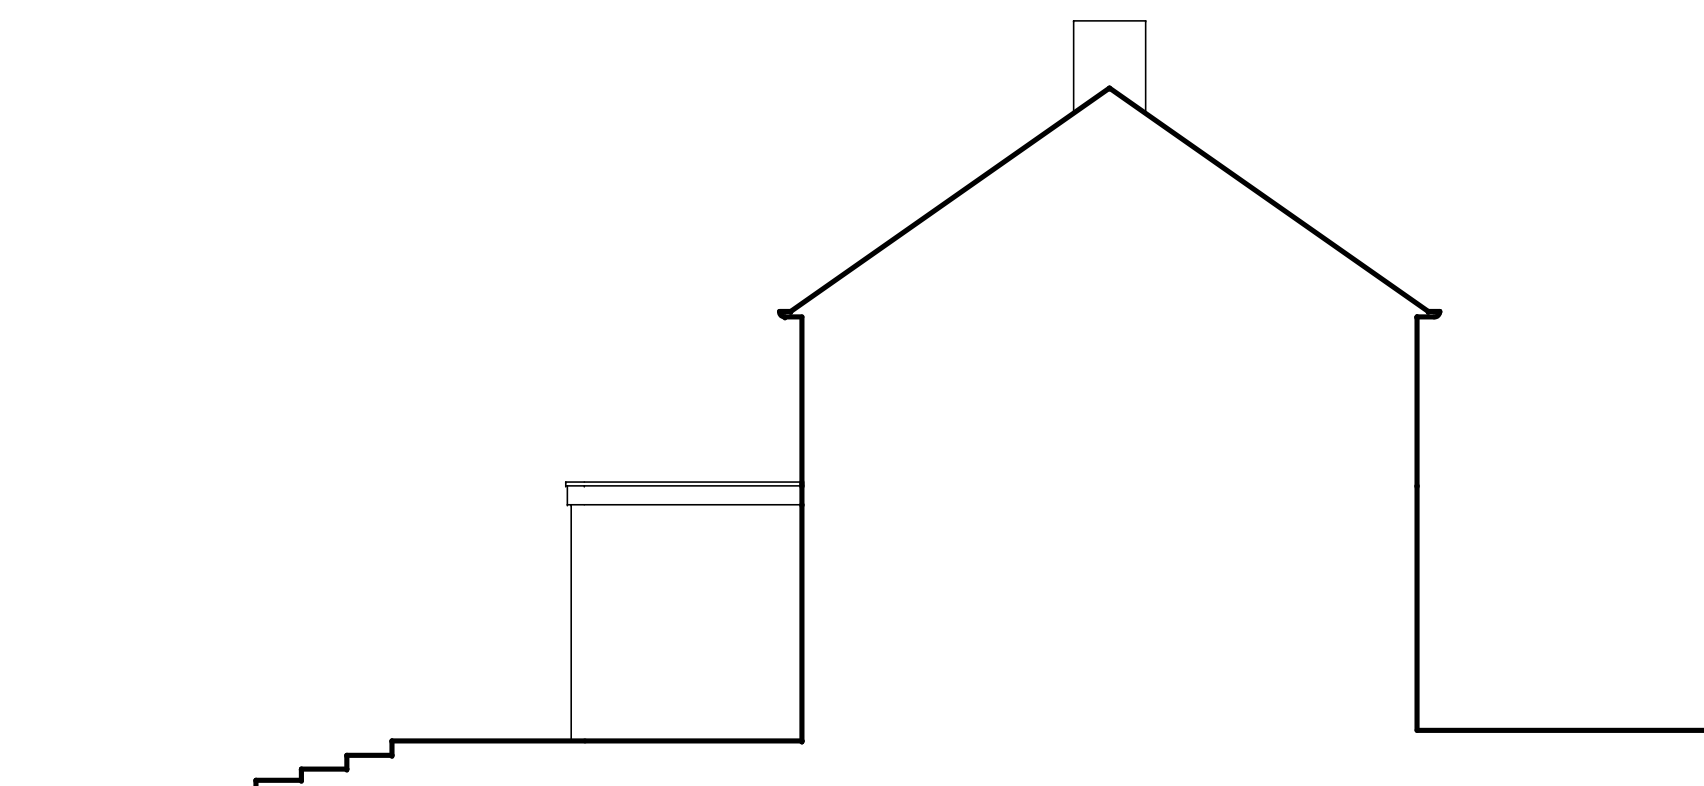

SIDE ELEVATION

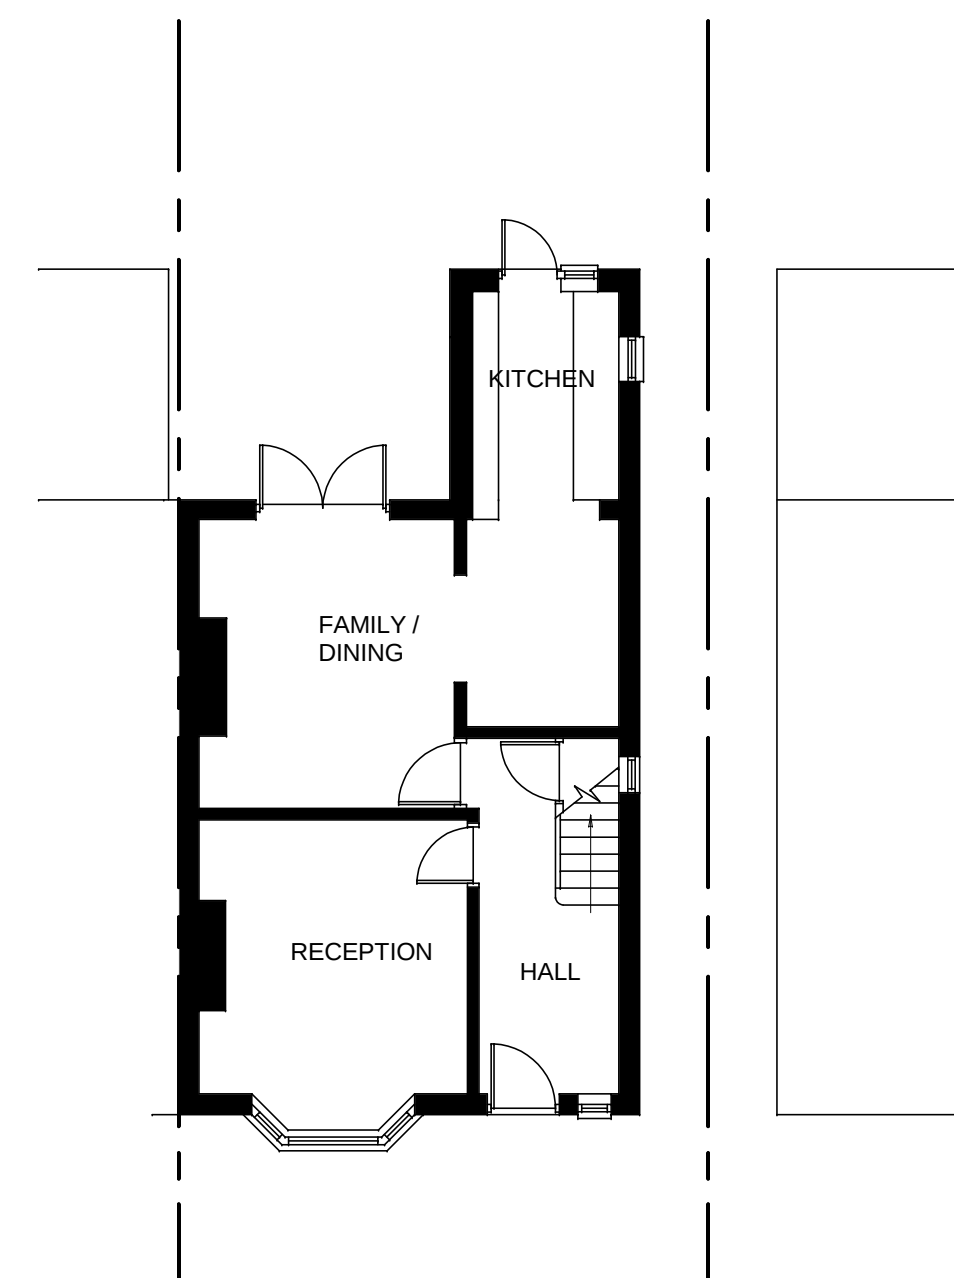

GROUND FLOOR PLAN

G A R Y
MORRIS
7 KENDAL CLOSE,
RAINFORD WA11 7LG
Tel: 07786 362 196
E-mail: garmorris@blueyonder.co.uk
www.garymorrisedesign.com
facebook: Gary Morris Design

PROJECT: ALTERATIONS TO
EX DWELLING

CLIENT: MR. & MRS EVANS
67 GREEN LANE NORTH.
LIVERPOOL

TITLE:
EXISTING DETAILS

SCALE: 1:100 1:1250 @A1	DATE: SEPT 2016	REVISION:	DRG.No. LE 001
----------------------------------	--------------------	-----------	-------------------