


| ACCOMMODATION SCHEDULE | |
|-------------------------|-------|
| 1 BED CLUSTER (RA ROOM) | 1 No. |
| 4 BED CLUSTER | 6 No. |
| 5 BED CLUSTER | 6 No. |
| 6 BED CLUSTER | 1 No. |

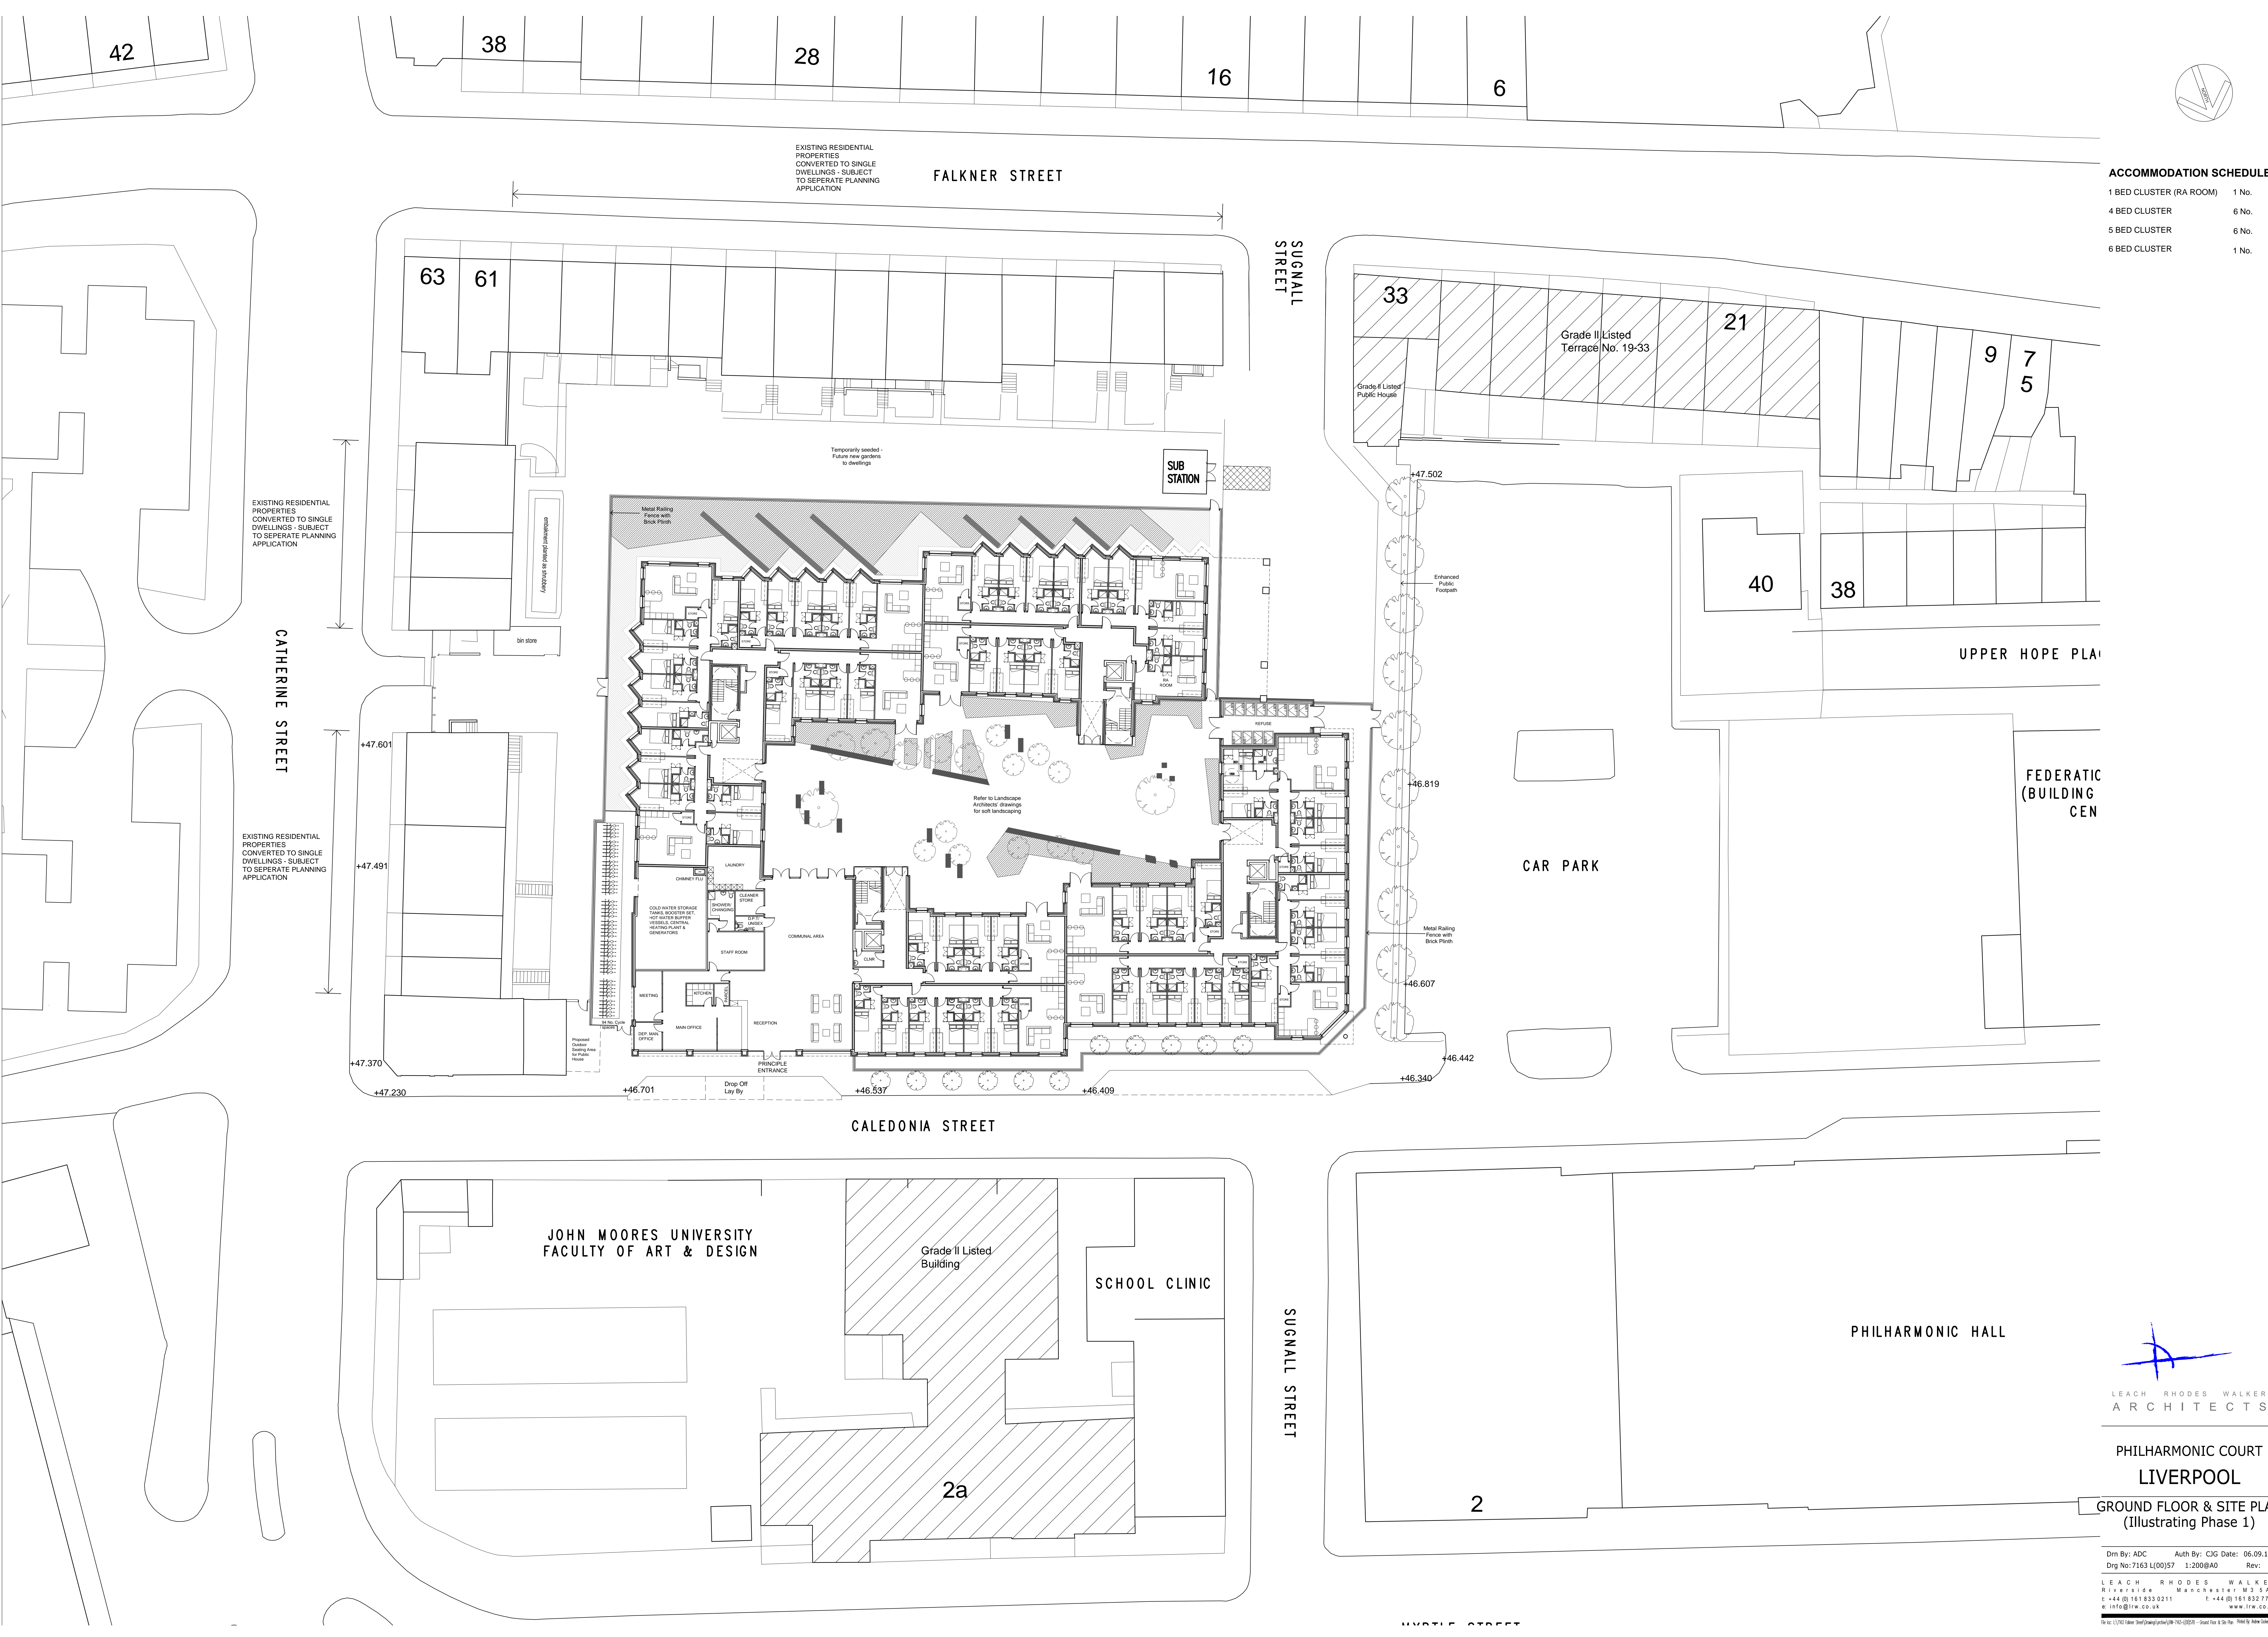

PHILHARMONIC COURT
LIVERPOOL
GROUND FLOOR & SITE PLAN
(Illustrating Phase 1)

Drn By: ADC Auth By: CJG Date: 06.09.12
Drg No: 7163 L(00)57 1:200@A0 Rev: B
LEACH RHODES WALKER
Riverside Manchester M3 5AA
t: +44 (0) 161 833 0211 f: +44 (0) 161 832 7757
e: info@lrw.co.uk www.lrw.co.uk